


SITE PLAN

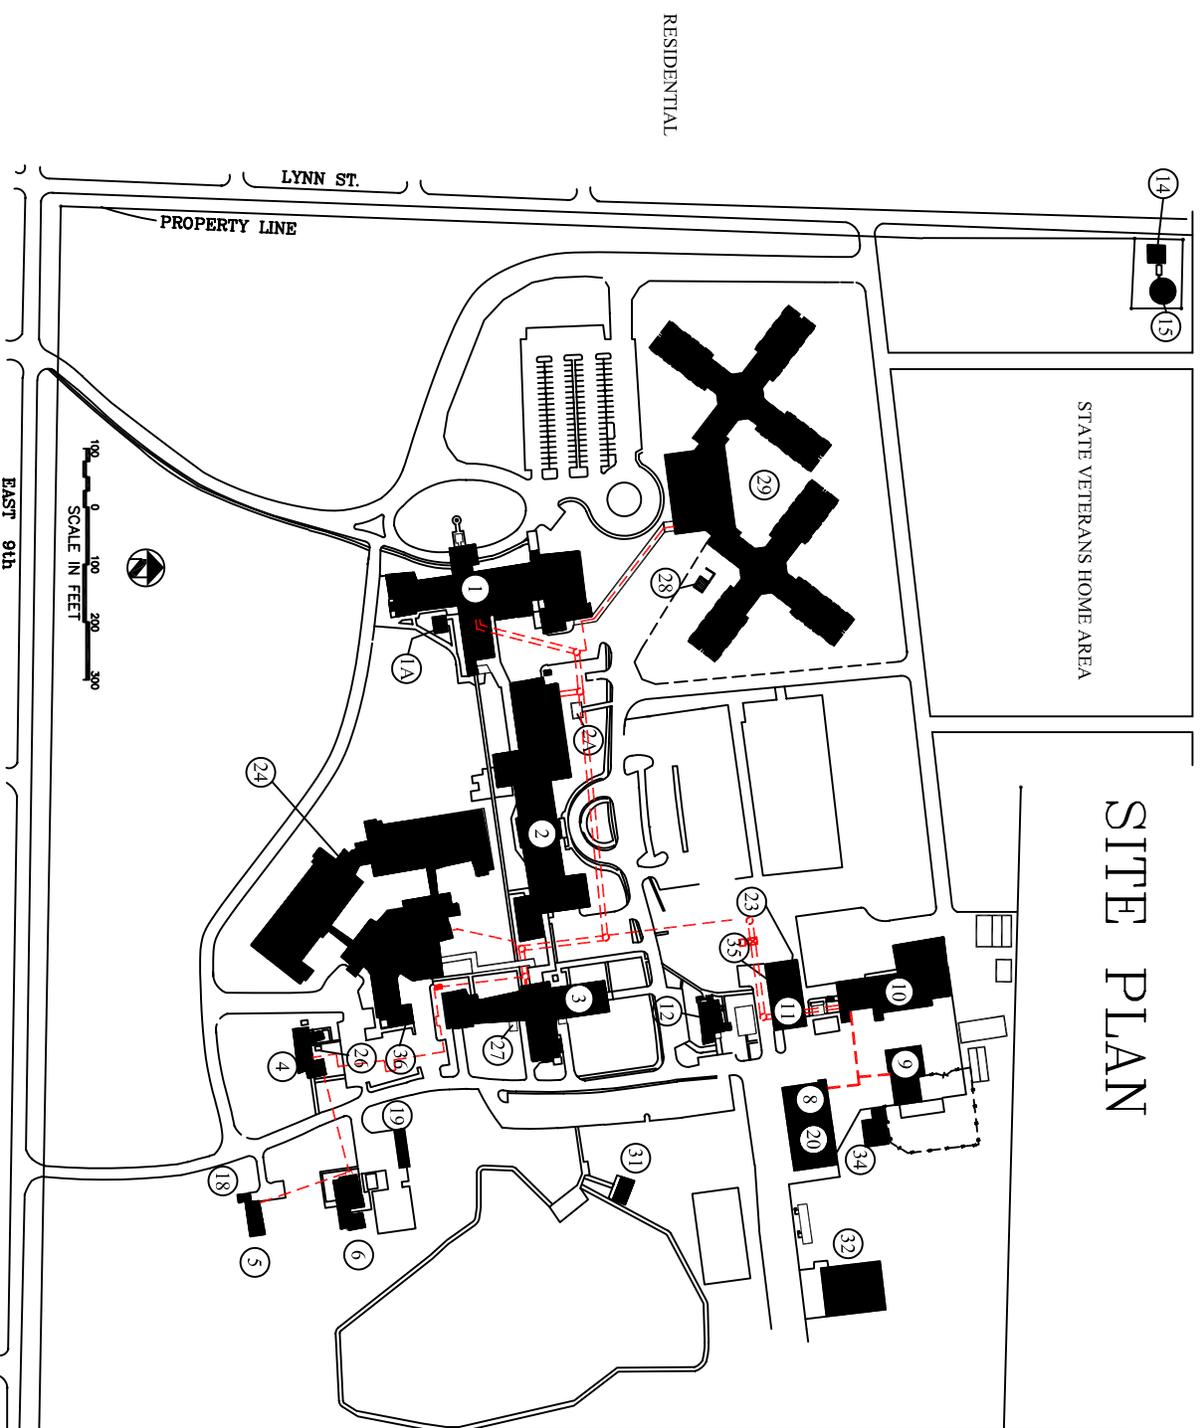

STATE VETERANS HOME AREA

RESIDENTIAL

LYNN ST.

PROPERTY LINE

SCALE IN FEET
0 100 200 300

EAST 9th

RESIDENTIAL

BUILDING SCHEDULE

NO.	BUILDING SCHEDULE
1	OUTPATIENT - ADMINISTRATIVE - MENTAL HEALTH
1A	EMERGENCY GENERATOR
2	OPERATION MNGR. - CHAPEL - NURS - VOLUNTARY
2A	EMERGENCY GENERATOR
3	RECREATION-CANTEEN-RETAIL STORE-LIBRARY
4	HUMAN RESOURCES - 9th
5	MENTAL HEALTH
6	CRISIS CENTER
7	EQUIPMENT ROOM
8	MAINTENANCE SHOP
9	ENGINEERING OFFICES AND GARAGES
10	ENTR. MGMT. SVC., LAUNDRY & WAREHOUSE
11	BOILER PLANT
12	LT. - FISCAL
13	FLAG POLE
14	PUMP HOUSE
15	WATER TOWER
17	DOCTORS MATERIAL STORAGE
17A	DOCTORS QUARTERS GARAGE
18	STORAGE
19	MAINTENANCE STORAGE
20	GREENHOUSE
22	CHILLER PLANT
23	DOMICILIARY
24	INCUBATOR
25	EMERGENCY GENERATOR
26	EMERGENCY GENERATOR
27	EMERGENCY GENERATOR
28	NURSING HOME CARE UNIT
29	PARK TOILET
31	MORTON STORAGE BUILDING
32	WELDING SHOP
34	EMERGENCY GENERATOR
36	EMERGENCY GENERATOR
38	EMERGENCY GENERATOR
39	EMERGENCY GENERATOR
51	STORAGE

LEGEND

- === STEAM TUNNEL
- STEAM CONDUIT
- EXHAUST FAN
- STEAM PIT
- STEAM TUNNEL ACCESS

UNDEVELOPED LAND

Department Title	Project Title	Date
STEAM		
APPROVED: CHIEF, ENR. SERVICE	System	Project No.
APPROVED: SENIOR CENTER DIVISION	Building Number	Drawing No.
	Approved: [Signature]	Scale: []