





Department Of Veterans Affairs

GETTYSBURG ADDRESS PLAQUE INSTALLATION

GENERAL NOTES AND SPECIFICATIONS:

- ALL CONSTRUCTION WITHIN THE NATIONAL CEMETERY SHALL BE CONDUCTED WITH THE EMPHASIS ON PROPER CEMETERY ETIQUETTE AS THIS IS AN ACTIVE CEMETERY. NO DISRESPECTFUL ACTIVITY WILL BE TOLERATED.
- COORDINATE ALL CONSTRUCTION ACTIVITIES WITH THE CEMETERY DIRECTOR TO AVOID CONFLICTS AND DISRUPTIONS OF SCHEDULED CEREMONIES AND DAILY CEMETERY OPERATIONS. SEQUENCE WORK AS NECESSARY TO ENSURE DAILY CEMETERY OPERATIONS REMAIN UNINTERRUPTED DURING CONSTRUCTION OPERATIONS.
- CONTRACTOR SHALL PROVIDE AND MAINTAIN PROPER SIGNS, BARRICADES, CONES, AND FENCES TO PROPERLY PROTECT THE PUBLIC AND CEMETERY STAFF FROM INJURY. WORK AREAS SHALL BE BARRICADED OFF DURING NON-WORKING HOURS AND WHEN THERE IS NO ACTIVE CONSTRUCTION AT THE SITE.
- WHERE NO NEW GRADING OR ELEVATIONS ARE SHOWN ON THE DRAWINGS, CONTRACTOR IS TO LAYOUT AND CONSTRUCT ALL NEW WORK TO MATCH EXISTING GRADING AND ELEVATIONS AND TO ENSURE FULL AND COMPLETE SIDEWALK AND TURFGRASS DRAINAGE WITH NO EVIDENCE OF PONDING OR BIRD BATH AREAS.
- THE CONTRACTOR IS RESPONSIBLE FOR INSTALLATION OF ANY EROSION CONTROL MEASURES NECESSARY TO PREVENT EROSION AND SEDIMENTATION. ALL SEDIMENT SHALL BE PREVENTED FROM ENTERING THE EXISTING STORM DRAINAGE SYSTEM. THE CONTRACTOR SHALL BE RESPONSIBLE FOR REMOVING SEDIMENT RESULTING FROM THIS PROJECT FROM THE STORM DRAINAGE STRUCTURES AND SYSTEM.
- ANY DAMAGE INCURRED TO EXISTING UTILITIES, IRRIGATION SYSTEM COMPONENTS, INSIDE AND OUTSIDE THE LIMITS OF WORK DUE TO CONTRACT OPERATIONS INCLUDING DAMAGE TO PAVEMENT, CURB AND GUTTER, SIDEWALKS AND OTHER STRUCTURES BY THE CONTRACTOR SHALL BE REPAIRED OR REPLACED BY THE CONTRACTOR AT NO ADDITIONAL COST TO THE GOVERNMENT. IF ANY EXISTING UTILITIES, UTILITY STRUCTURES, OR IRRIGATION SYSTEM COMPONENTS ARE UNCOVERED OR ENCOUNTERED DURING CONSTRUCTION, THEY SHALL BE SAFEGUARDED, PROTECTED FROM DAMAGE, AND SUPPORTED AS NECESSARY.
- ALL AREAS ADJACENT TO THE SITE SHALL BE MAINTAINED IN A CLEAN CONDITION, MUD AND DUST FREE AT ALL TIMES. CONSTRUCTION OPERATIONS SHALL BE CONDUCTED IN SUCH A WAY AS TO PREVENT TRACKING OF MUD OR SOIL ONTO PUBLIC THOROUGHFARES. AT THE END OF EACH DAY THE CONTRACTOR SHALL CLEAN UP ALL MUD OR SOIL WHICH HAS BEEN TRACKED ON TO CEMETERY AND PUBLIC STREETS.
- AREAS OUTSIDE OF THE CONSTRUCTION LIMITS IMPACTED BY OPERATIONS OF THE CONTRACTOR SHALL BE RETURNED TO THE STATE IT WAS FOUND PRIOR TO NEW CONSTRUCTION, EXCEPT WHERE NEW WORK IS SHOWN.
- ALL TREES SHALL BE PROTECTED FROM DAMAGE TO TRUNKS, BRANCHES AND ROOTS.
- ALL DEBRIS, EXCESS SOIL, CONCRETE, ASPHALT, ETC. SHALL BE REMOVED OFF CEMETERY PROPERTY AND PROPERLY DISPOSED OF AT AN APPROVED WASTE DISPOSAL SITE.
- THOROUGHLY CLEAN UP THE WORK AREA AT THE END OF EACH DAY'S WORK, AND AT COMPLETION OF THE PROJECT. LEAVE PREMISES CLEAN AND FREE OF WASTE, SCRAP, USED EQUIPMENT, OR OTHER MATERIAL INTENTIONALLY OR INCIDENTALLY DELIVERED TO THE SITE BY CONTRACTOR OR CONTRACTOR'S PERSONNEL.
- REMOVE ALL EXISTING TURF, MULCH, OR GROUND COVER FOR PLACEMENT OF FOUNDATION. REROUTE AND ADJUST IRRIGATION PIPING AND SPRINKLER HEADS TO ACCOMMODATE THE NEW FOUNDATION AS NECESSARY. COORDINATE IRRIGATION CHANGES WITH THE COTR.
- GETTYSBURG ADDRESS LOCATION:
 - LOCATE STONE TABLET AND FOUNDATION WITHIN THE CEMETERY AS DIRECTED BY THE COTR.
 - STONE TABLET AND FOUNDATION SHALL BE LOCATED A MINIMUM OF 10 FEET FROM THE NEAREST CURB, STREET, BUILDING, OR OTHER OBSTRUCTIONS.
 - FIELD SURVEY AREA PRIOR TO INSTALLATION FOR IRRIGATION SYSTEM COMPONENTS, IRRIGATION PIPING, AND ALL OTHER UNDERGROUND UTILITIES OR OBSTRUCTIONS. ADJUST LOCATION OF STONE TABLET AND FOUNDATION AS NECESSARY TO AVOID ANY OBSTRUCTIONS.
- CONCRETE FOUNDATION SPECIFICATIONS:
 - FORMS: WOOD, PLYWOOD, METAL, OR OTHER MATERIALS, APPROVED BY COTR, OF GRADE OR TYPE SUITABLE TO OBTAIN TYPE OF FINISH SPECIFIED.
 - CAST IN PLACE CONCRETE: 4000 PSI CONCRETE
 - PORTLAND CEMENT: ASTM C150, TYPE I OR II.
 - COARSE AGGREGATE: ASTM C33, SIZE 67.
 - FINE AGGREGATE: ASTM C33.
 - FINISH OF EXPOSED SURFACES: STEEL TROWEL FINISH
 - REINFORCEMENT: #4 REBAR MAT WITH SPACING AS SHOWN ON DRAWING. ASTM A615 OR ASTM 96, DEFORMED.
 - BASE MATERIAL: CRUSHED STONE OR GRAVEL GRADED FROM 1 INCH TO NO.4
 - FABRICATION AND INSTALLATION FOUNDATION BY TABLET VENDOR, CEMETERY STAFF, OR OTHERS.
- STONE TABLET SPECIFICATIONS:
 - STONE MATERIAL AND COLOR: GRANITE - CREAMY GRAY
 - OVERALL DIMENSIONS: 40" WIDE X 12" DEEP X 70" TALL
 - FINISH: TAPERED POLISHED FRONT WITH ROUGH NOSING, ROUGH SIDES AND TOP, WITH HONED BACK.
 - ANCHORING TO CONCRETE FOUNDATION: MATERIALS, METHOD, AND INSTALLATION BY TABLET VENDOR AS APPROVED BY THE COTR.
- GETTYSBURG PLAQUE INFORMATION (GOVERNMENT FURNISHED):
 - GETTYSBURG PLAQUE AND MOUNTING BOLTS SUPPLIED BY THE CEMETERY (GOVERNMENT FURNISHED).
 - INSTALLATION OF PLAQUE ONTO STONE TABLET TO BE PERFORMED BY THE STONE TABLET VENDOR.

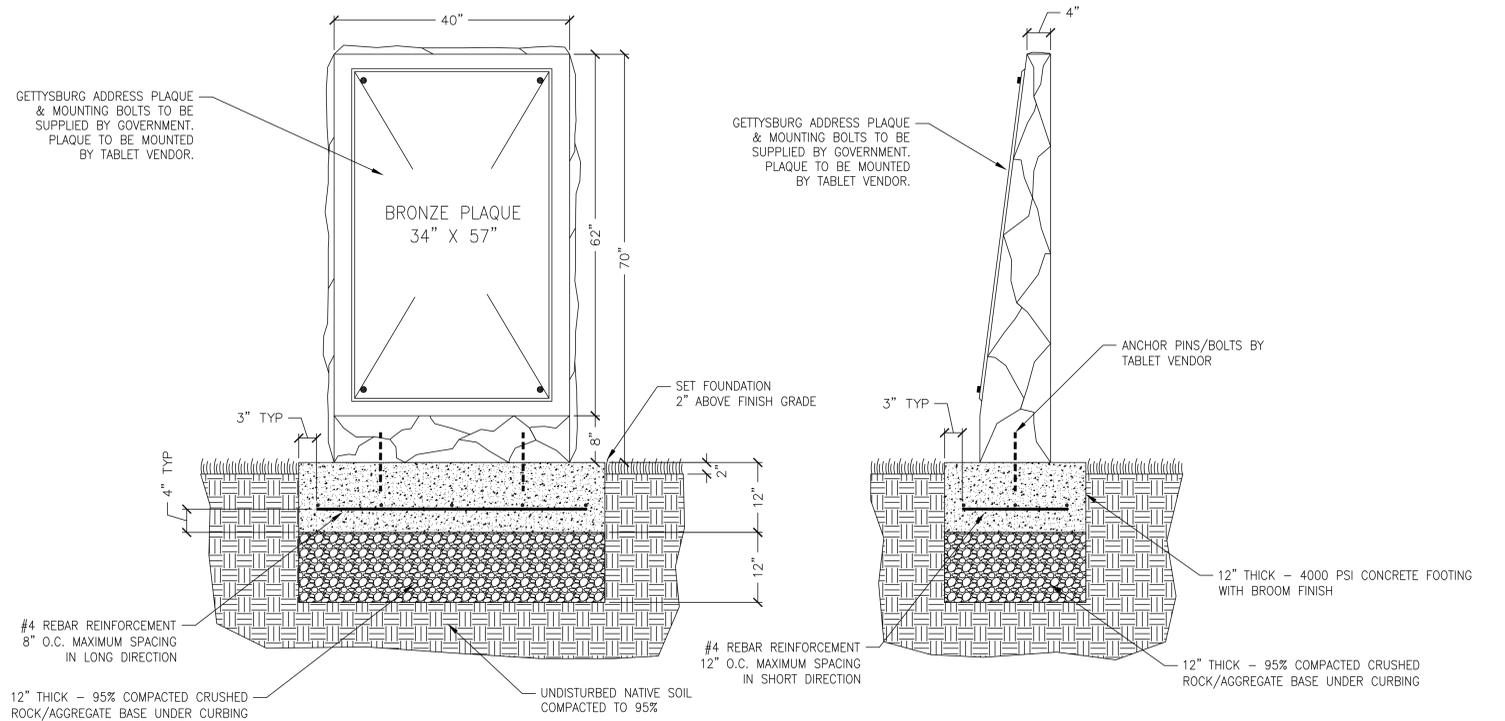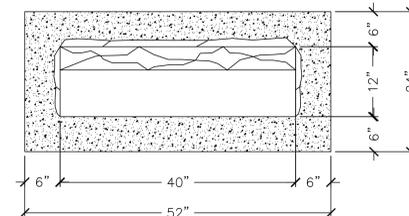

5D
X-1

GRANITE TABLET, FOUNDATION AND PLAQUE INSTALLATION DETAILS

SCALE: 1" = 1' - 0"

Revisions	Date



NATIONAL CEMETERY ADMINISTRATION

Drawing Title GENERAL NOTES, SPECIFICATIONS AND DETAILS		Project Title GETTYSBURG ADDRESS PLAQUE INSTALLATION		Date 06/22/2010
Approved: Division Chief		Building Number N/A	Checked --	Project No. 789-11-101
Approved: Service Director		Drawn RLD	DRAWING NO. X-1	
Location MSN III NATIONAL CEMETERIES		Dwg. 1 Of 1		