

The SOT coverage area is highlighted in yellow.
 The SOT data sheets are highlighted in pink.

SOT Prep

Room # 26100
 Data sheet # 7-2-1

SOT
 Courtyard

Room # 26100
 Data sheet # 7-2-2

SOT Hospitals

SOT
 Training
 Apartment

Room # 26100
 Data sheet # 7-2-3

SOT
 Outpatient
 Pharmacy


SOT Outpatient
 Clinic

OVERALL SECOND FLOOR PLAN
 Scale: 1/8" = 1'-0"

SOT 2nd Floor

The SAI (average area) is highlighted in yellow.

The SAI Area offset and outer room is highlighted in pink.

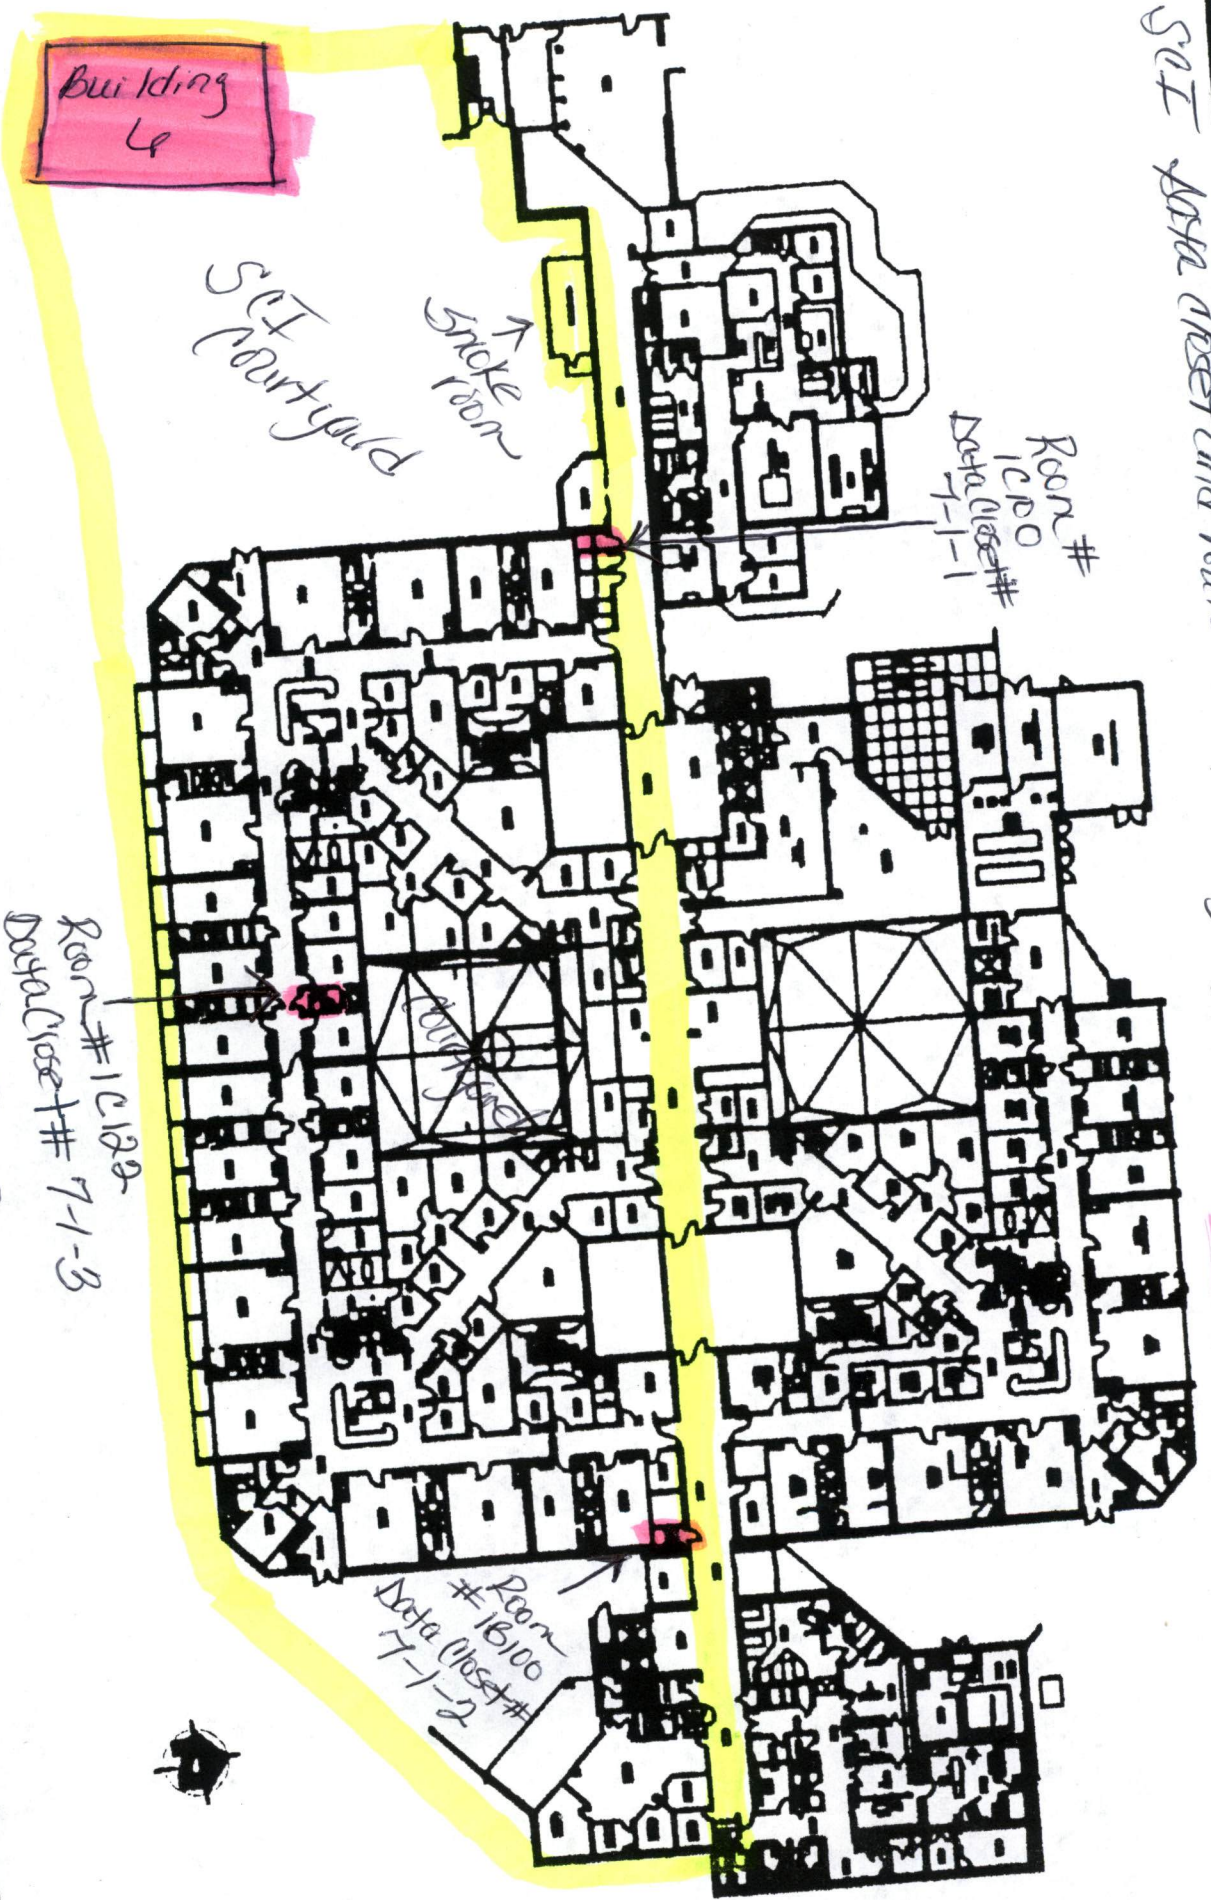

GENERAL NOTE: ROOM FLOOR PLAN

SAI 1st Floor

VEALIE CASSELL, K. WOODS, ARCHITECTS, INC.
 CROWELL, FLEMMING, LEV, PARKER & WOODSMAN, INC., ARCHITECTS-ENGINEERS
 PICKERING, WOOTEN, SMITH & WATERS, INC., CONSULTING ENGINEERS
 THOMPSON-CHALKER ARCHITECTS, INC.

ROOM #	120 AND 121
FLOOR PLAN	7
DATE	7/1/00
BY	V.A.M.A.