


<b>BASEMENT FLOOR PLAN SOUTH ASBESTOS</b>		Asbestos Drawings		11-17-11 Project No.	
Approved:	Building Number 06	Checked	Drawn	Drawing No. H6-1	
Approved:	Location VAMC WASHINGTON, DC				

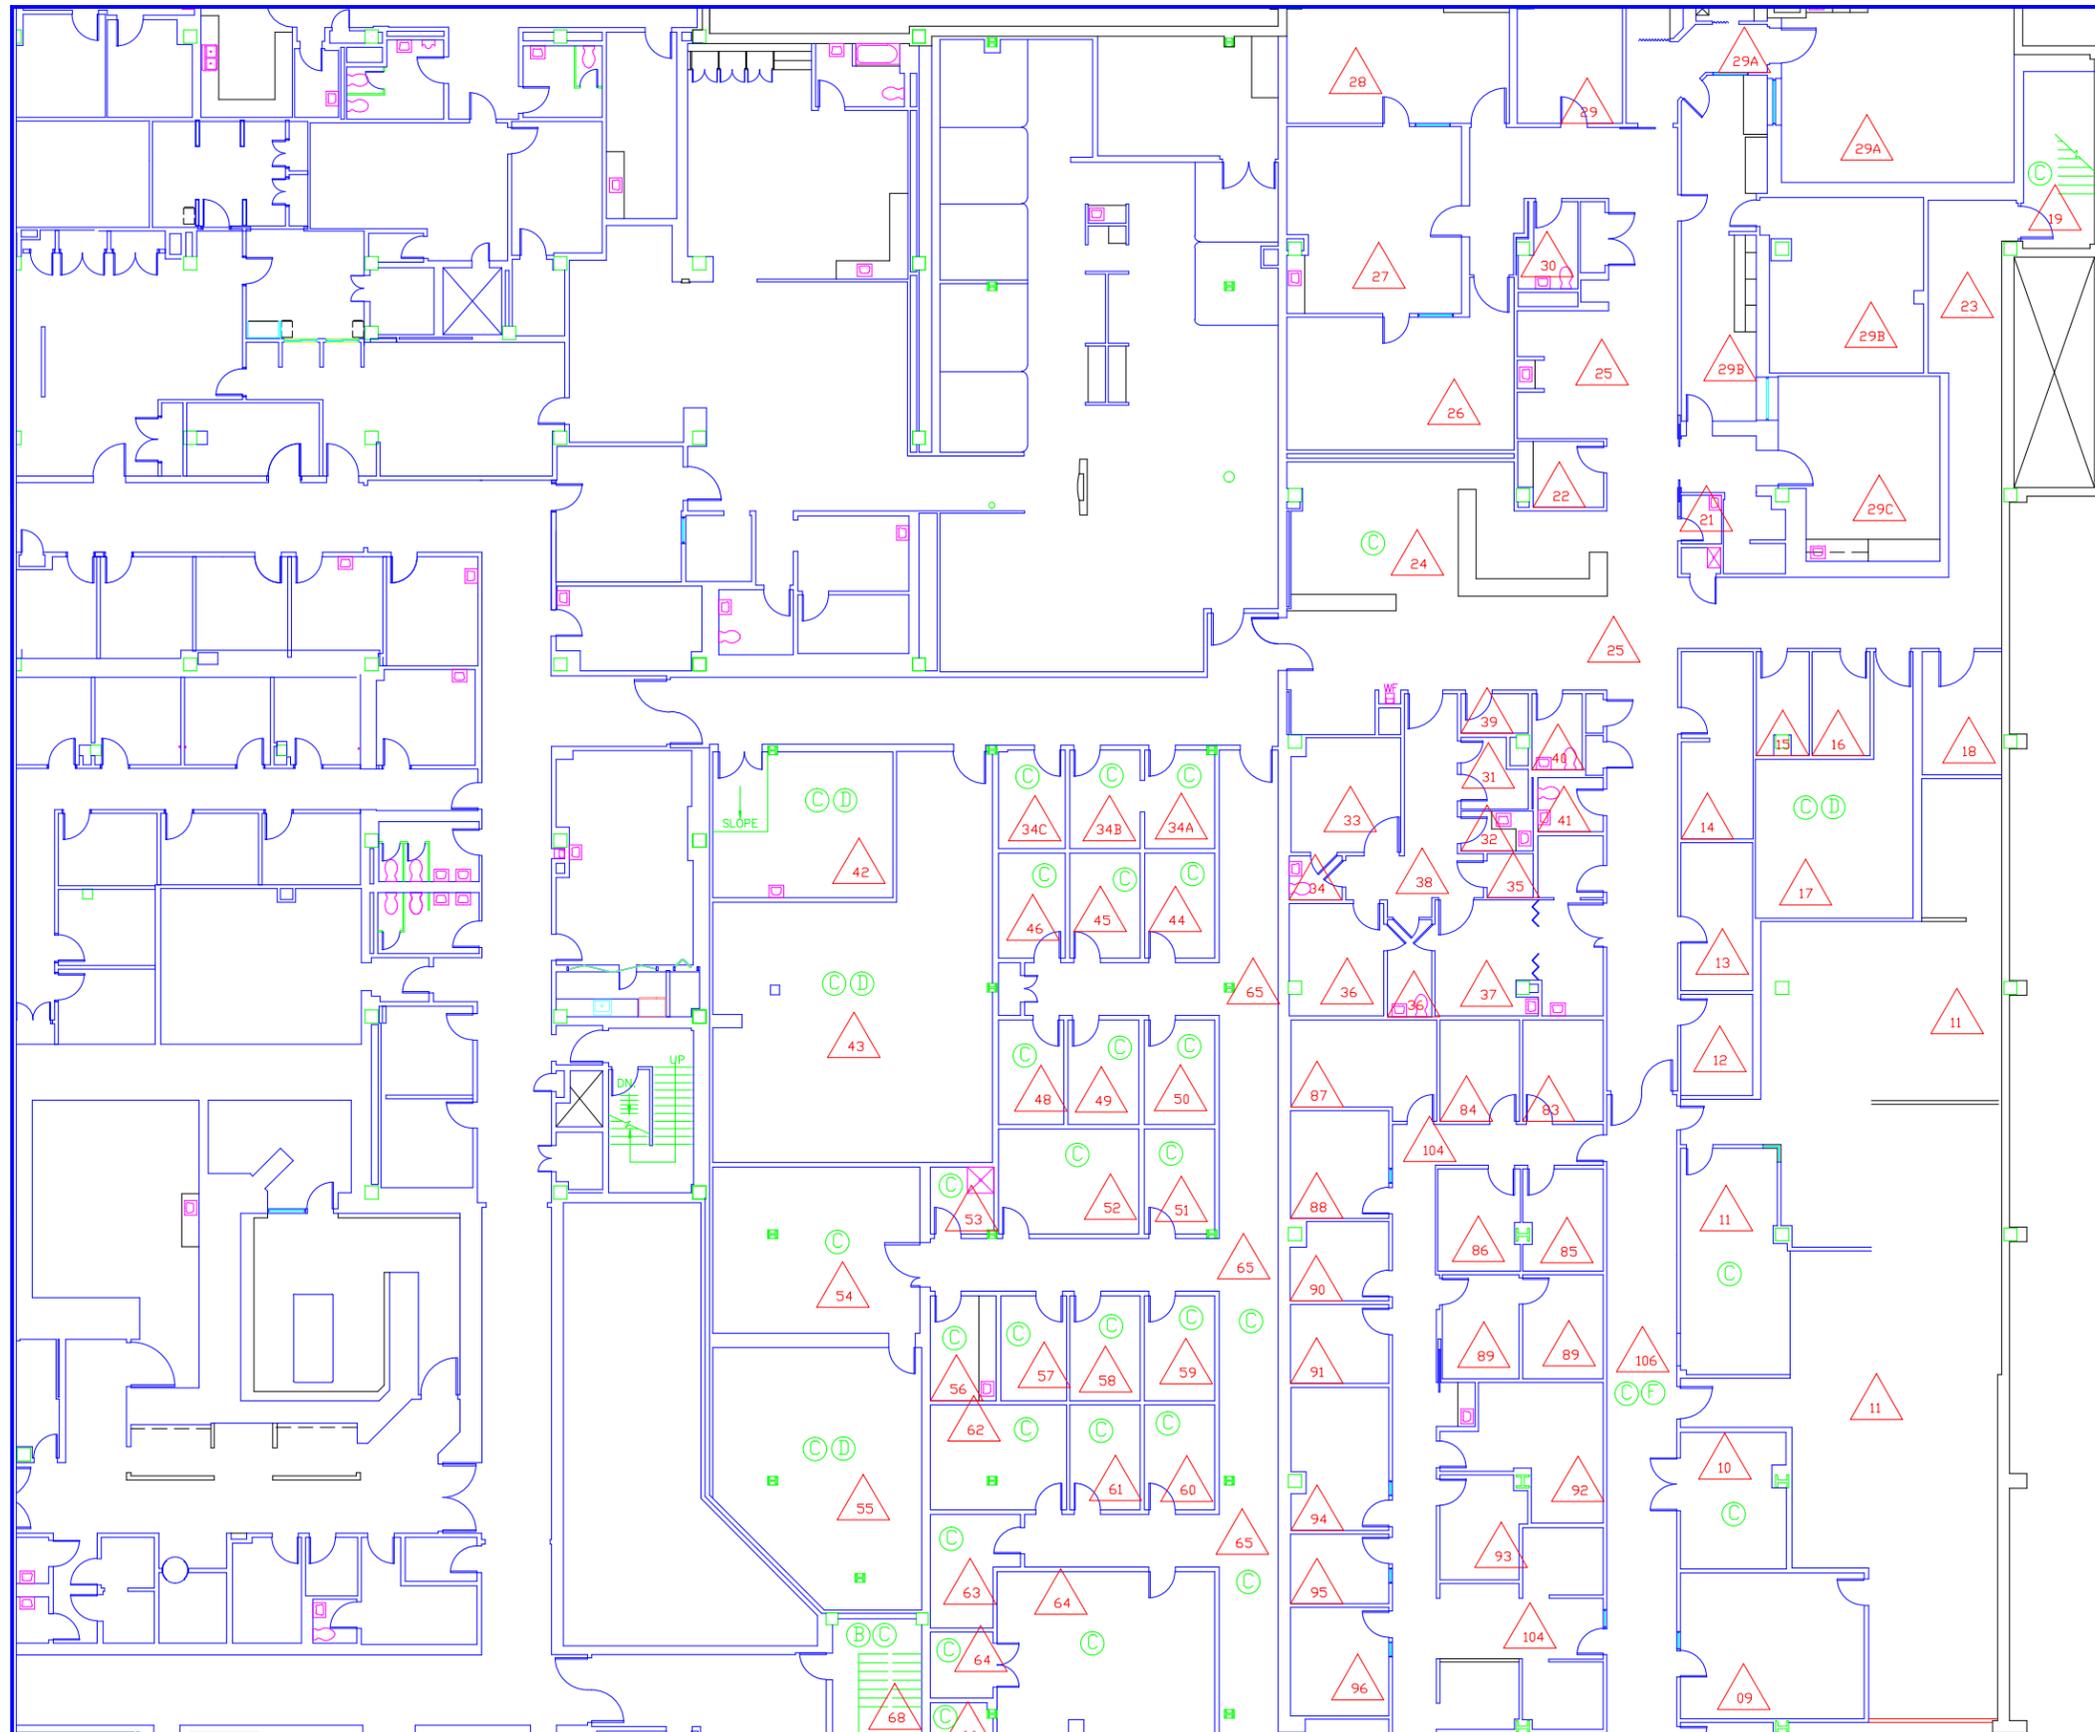

**ASBESTOS CONTAINING MATERIALS**

- A. FLOOR TILE
- B. BLACK FLOOR TILE MASTIC
- C. FIRE DOOR
- D. FLANGE GASKETS
- E. LAB COUNTERTOP
- F. TAN DUCT SEAM SEALANT ON METAL
- G. WHITE EXPANSION JOINT CAULK
- H. BUILT UP ROOFING

△ - AREA DESIGNATION

○ - ASBESTOS CONTAINING MATERIAL DESIGNATION



Professional Seal


BASEMENT FLOOR PLAN NORTH ASBESTOS		Asbestos Drawings	
Approved:	Building Number 06	Checked	Drawn
Approved:	Location VAMC WASHINGTON, DC		

11-17-11 Project No.
Drawing No. H6-2



Department of  
Veterans Affairs



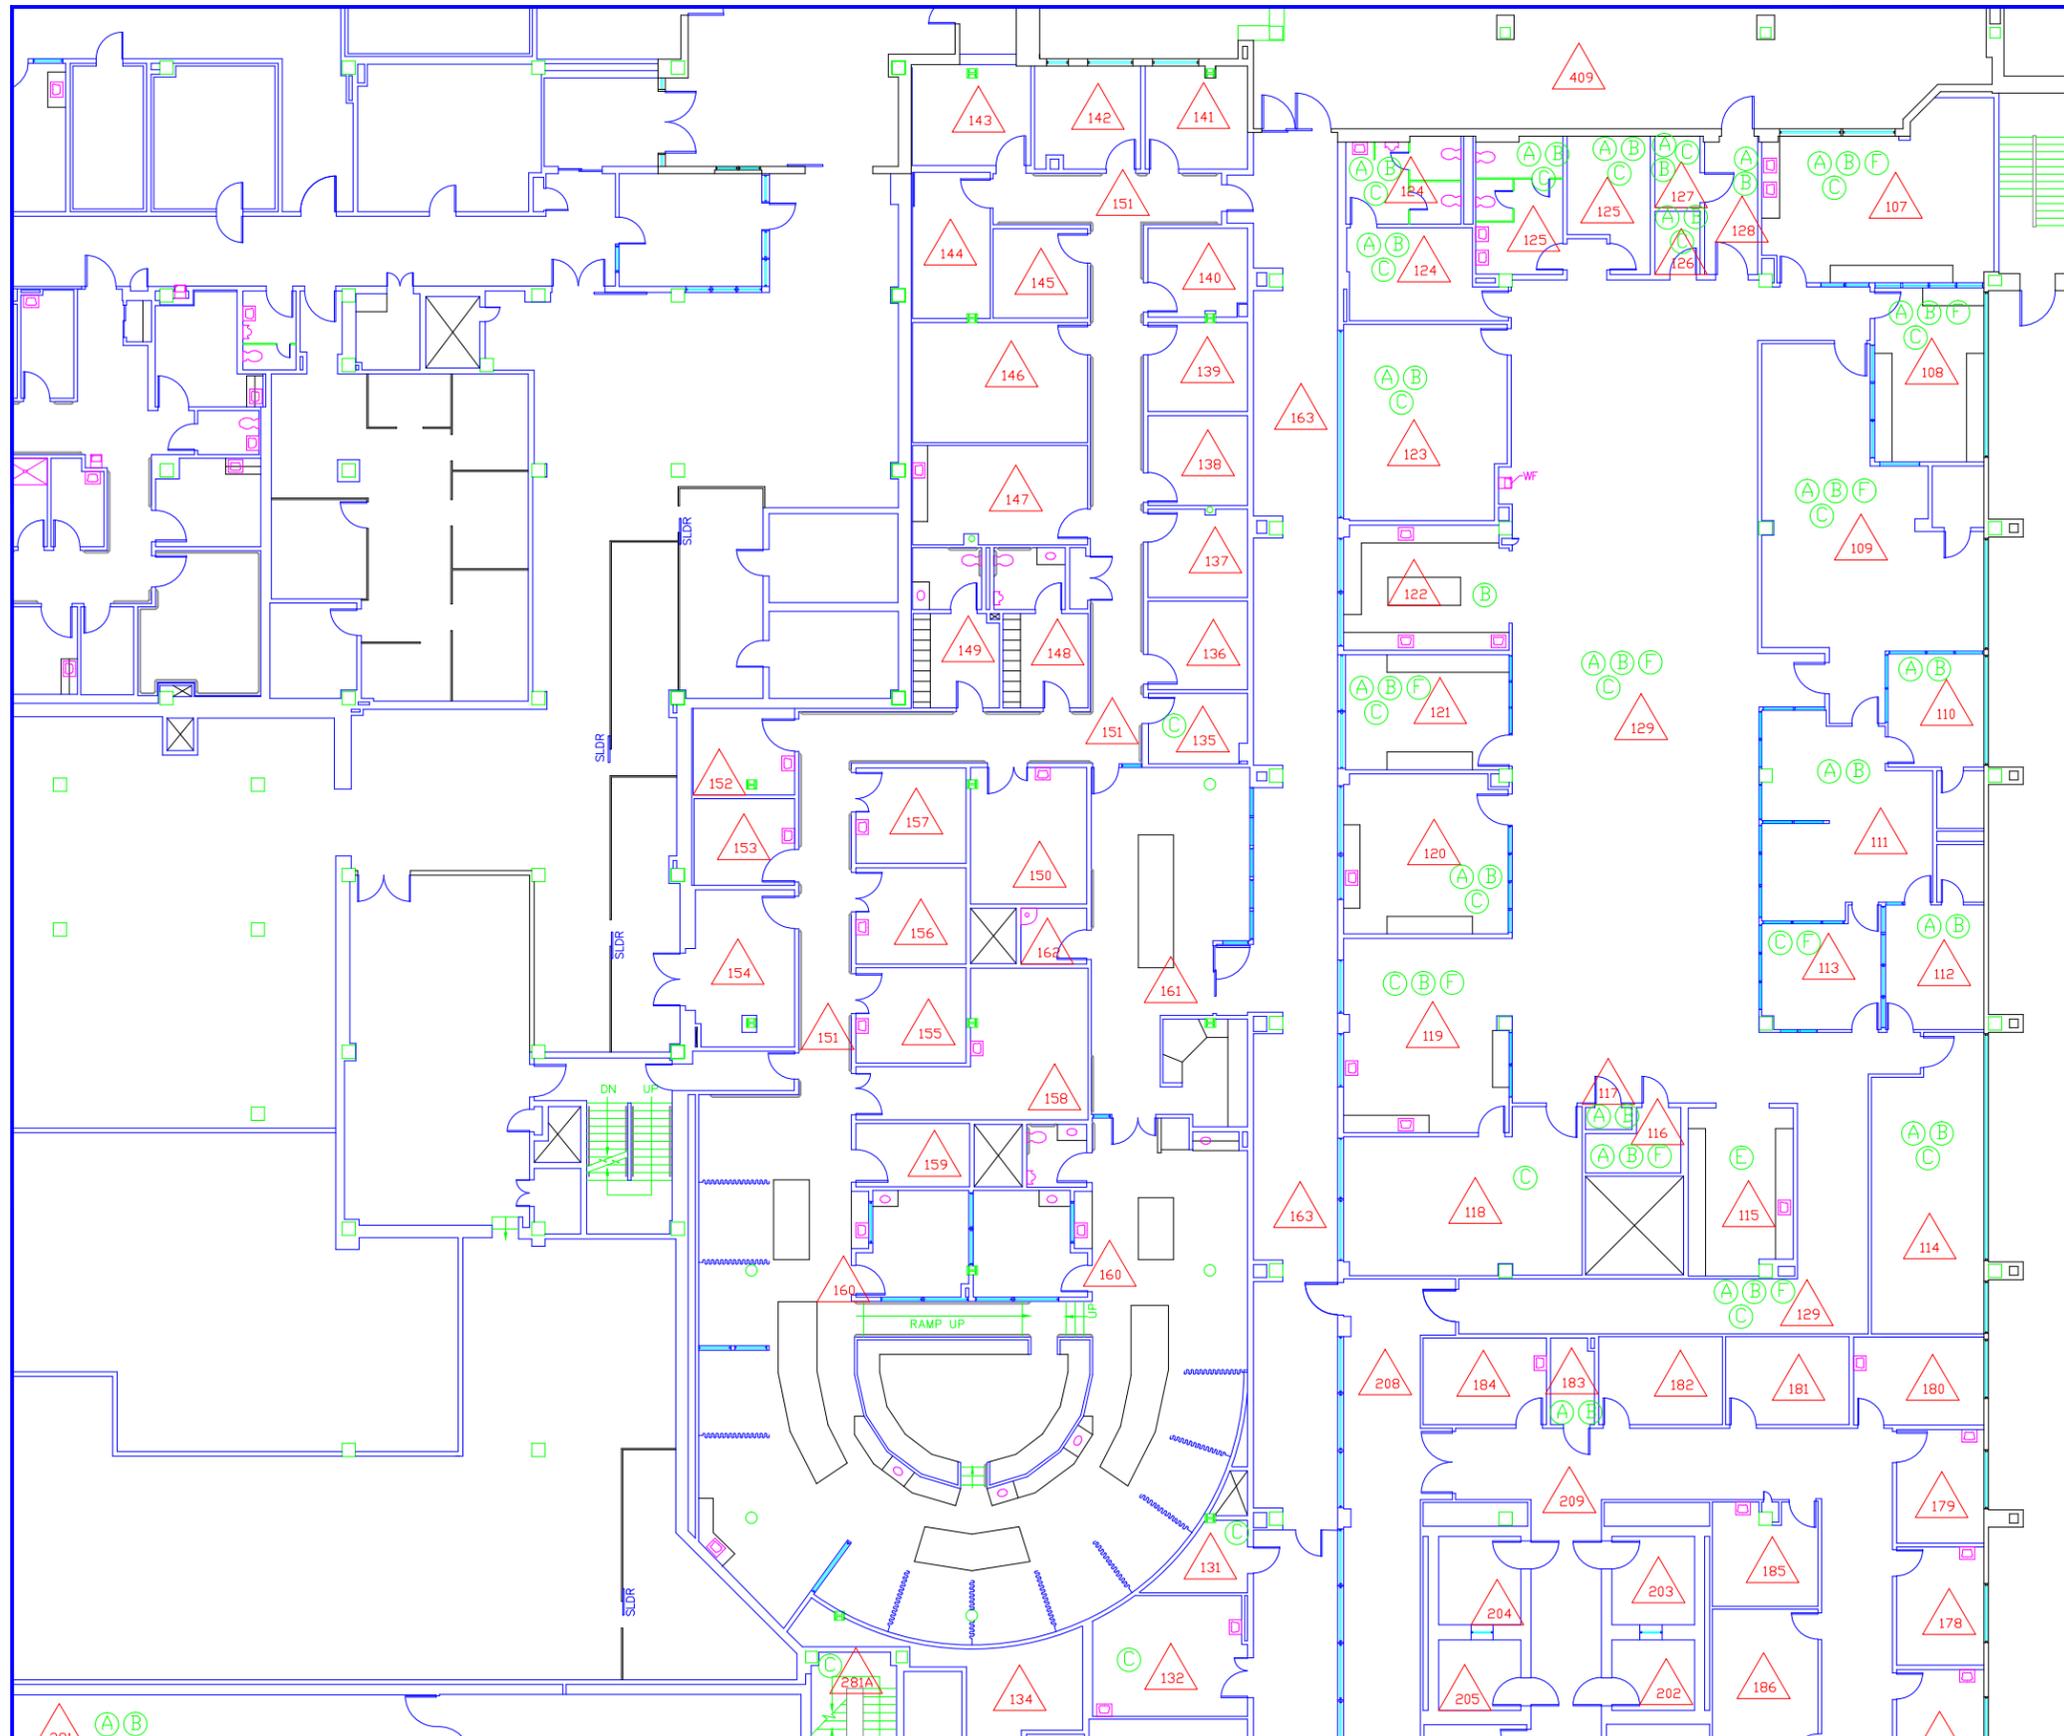

- ASBESTOS CONTAINING MATERIALS**
- A. FLOOR TILE
  - B. BLACK FLOOR TILE MASTIC
  - C. FIRE DOOR
  - D. FLANGE GASKETS
  - E. LAB COUNTERTOP
  - F. TAN DUCT SEAM SEALANT ON METAL
  - G. WHITE EXPANSION JOINT CAULK
  - H. BUILT UP ROOFING
- △ - AREA DESIGNATION
- - ASBESTOS CONTAINING MATERIAL DESIGNATION

Revisions	Date

**AEROSOL MONITORING & ANALYSIS, INC.**  
 1331 ASHTON ROAD, P.O. BOX 848  
 HAVERTY, MARYLAND 21055  
 WEBSITE: WWW.AMAZONLINE.COM  
 PHONE: 410-494-1327  
 FAX: 410-494-5544

Professional Seal

Drawing Title  
**FIRST FLOOR PLAN  
 NORTH ASBESTOS**

Approved: \_\_\_\_\_

Approved: \_\_\_\_\_

Project Title  
**Asbestos Drawings**

Building Number  
**06**

Location  
**VAMC WASHINGTON, DC**

Checked \_\_\_\_\_

Drawn \_\_\_\_\_


Date  
**11-17-11**

Project No. \_\_\_\_\_

Drawing No.  
**H6-4**

VAMC, Washington, D.C.

Department of Veterans Affairs

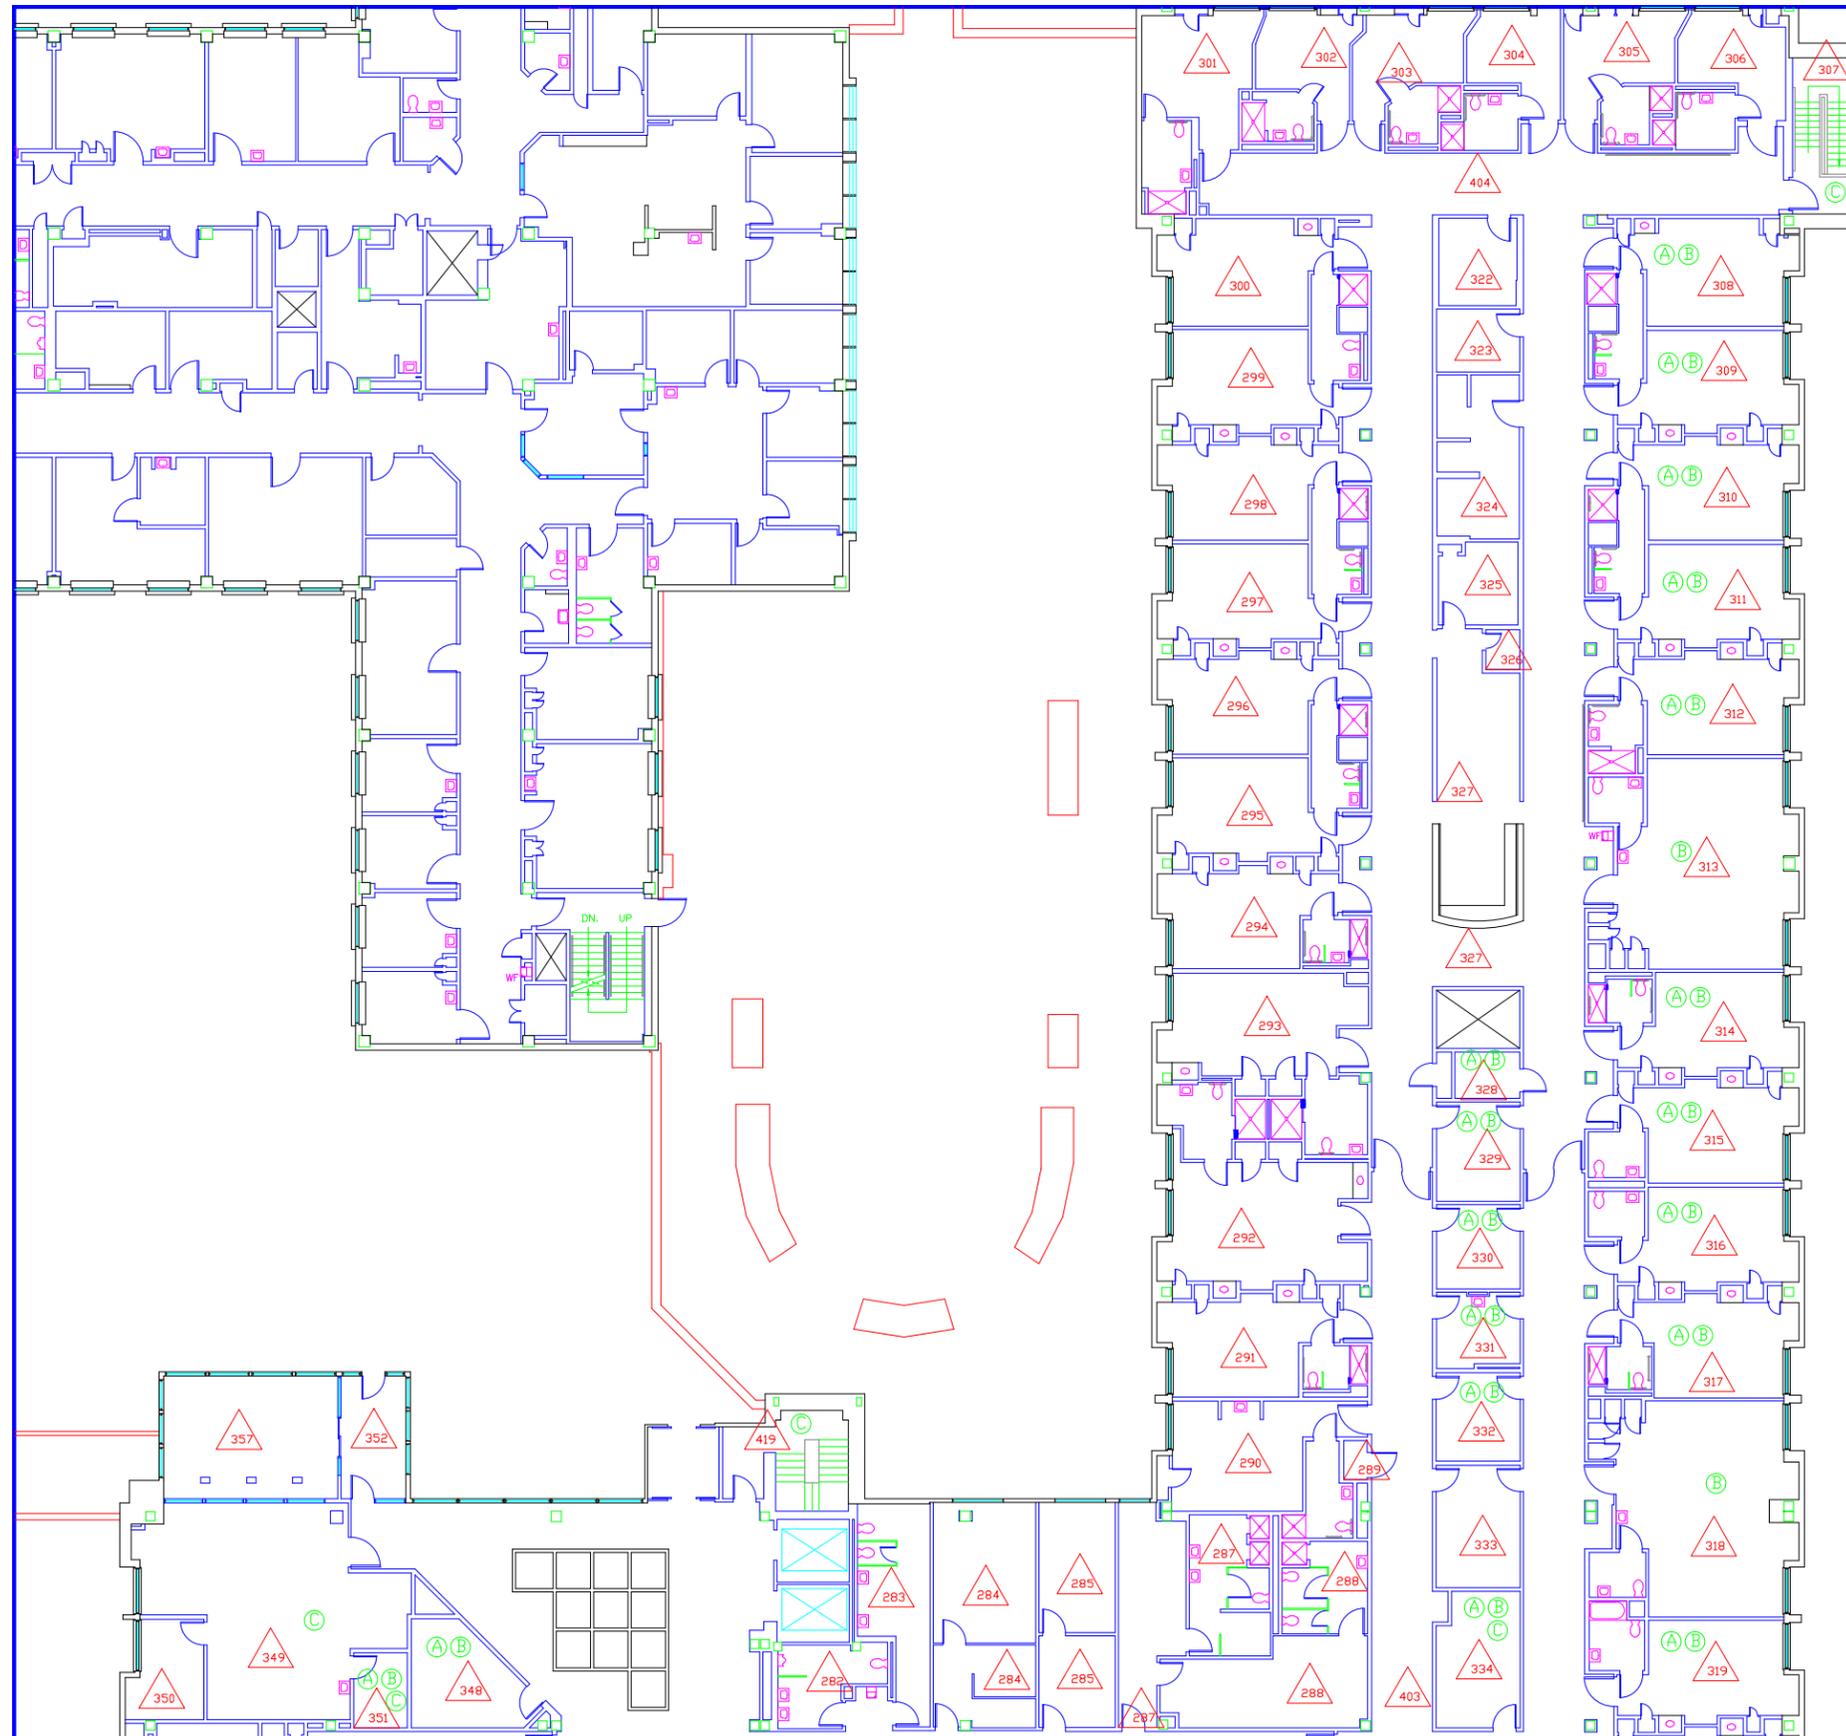

- ASBESTOS CONTAINING MATERIALS
- A. FLOOR TILE
  - B. BLACK FLOOR TILE MASTIC
  - C. FIRE DOOR
  - D. FLANGE GASKETS
  - E. LAB COUNTERTOP
  - F. TAN DUCT SEAM SEALANT ON METAL
  - G. WHITE EXPANSION JOINT CAULK
  - H. BUILT UP ROOFING
- △ - AREA DESIGNATION
- - ASBESTOS CONTAINING MATERIAL DESIGNATION

Revisions	Date



Drawing Title  
**SECOND FLOOR PLAN  
 NORTH ASBESTOS**

Approved: \_\_\_\_\_

Approved: \_\_\_\_\_

Project Title  
 Asbestos Drawings

Building Number  
 06

Checked \_\_\_\_\_


Drawn \_\_\_\_\_


Location  
 VAMC WASHINGTON, DC

Date  
 11-17-11

Project No. \_\_\_\_\_

Drawing No.  
 H6-5

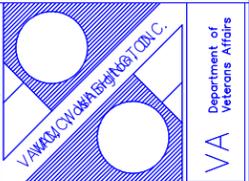

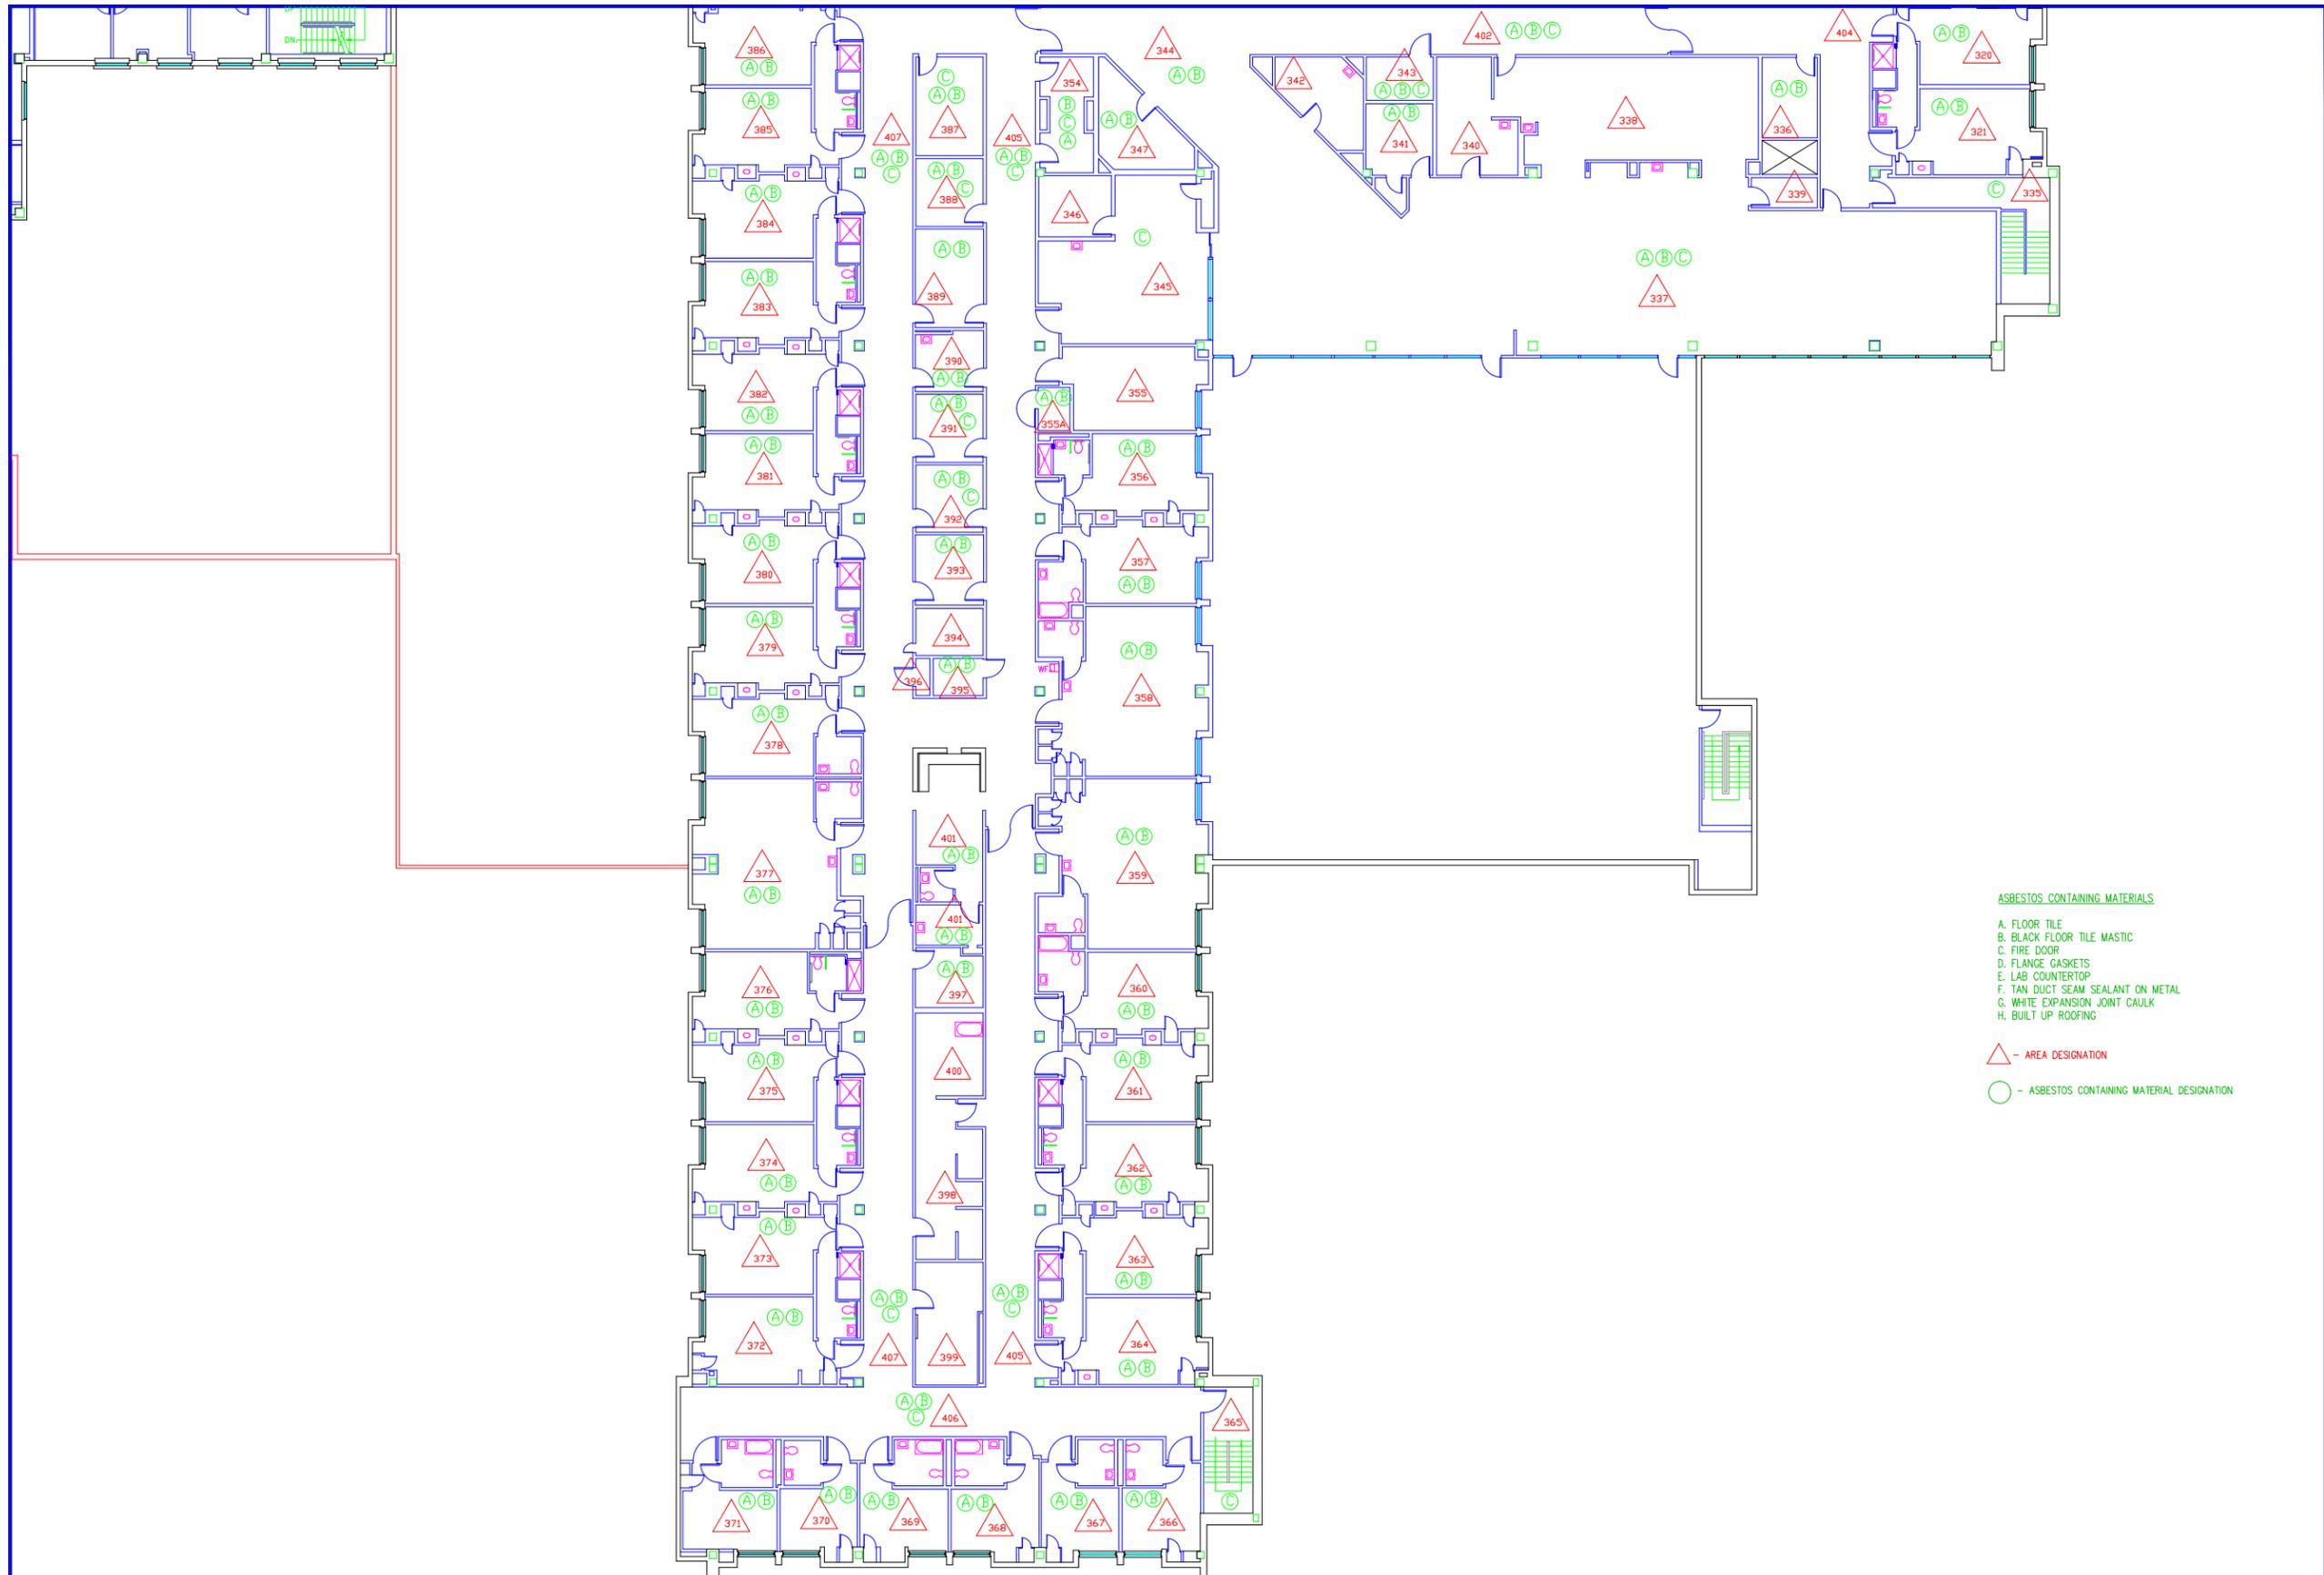

ASBESTOS CONTAINING MATERIALS

- A. FLOOR TILE
- B. BLACK FLOOR TILE MASTIC
- C. FIRE DOOR
- D. FLANGE GASKETS
- E. LAB COUNTERTOP
- F. TAN DUCT SEAM SEALANT ON METAL
- G. WHITE EXPANSION JOINT CAULK
- H. BUILT UP ROOFING

△ - AREA DESIGNATION

○ - ASBESTOS CONTAINING MATERIAL DESIGNATION

Revisions	Date



Professional Seal

Drawing Title  
SECOND FLOOR PLAN  
SOUTH ASBESTOS

Approved:

Approved:

Project Title  
Asbestos Drawings


Building Number  
06

Location VAMC WASHINGTON, DC


Date  
11-17-11

Project No.


Drawing No.  
H6-6

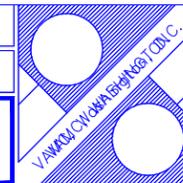


V/A Department of Veterans Affairs

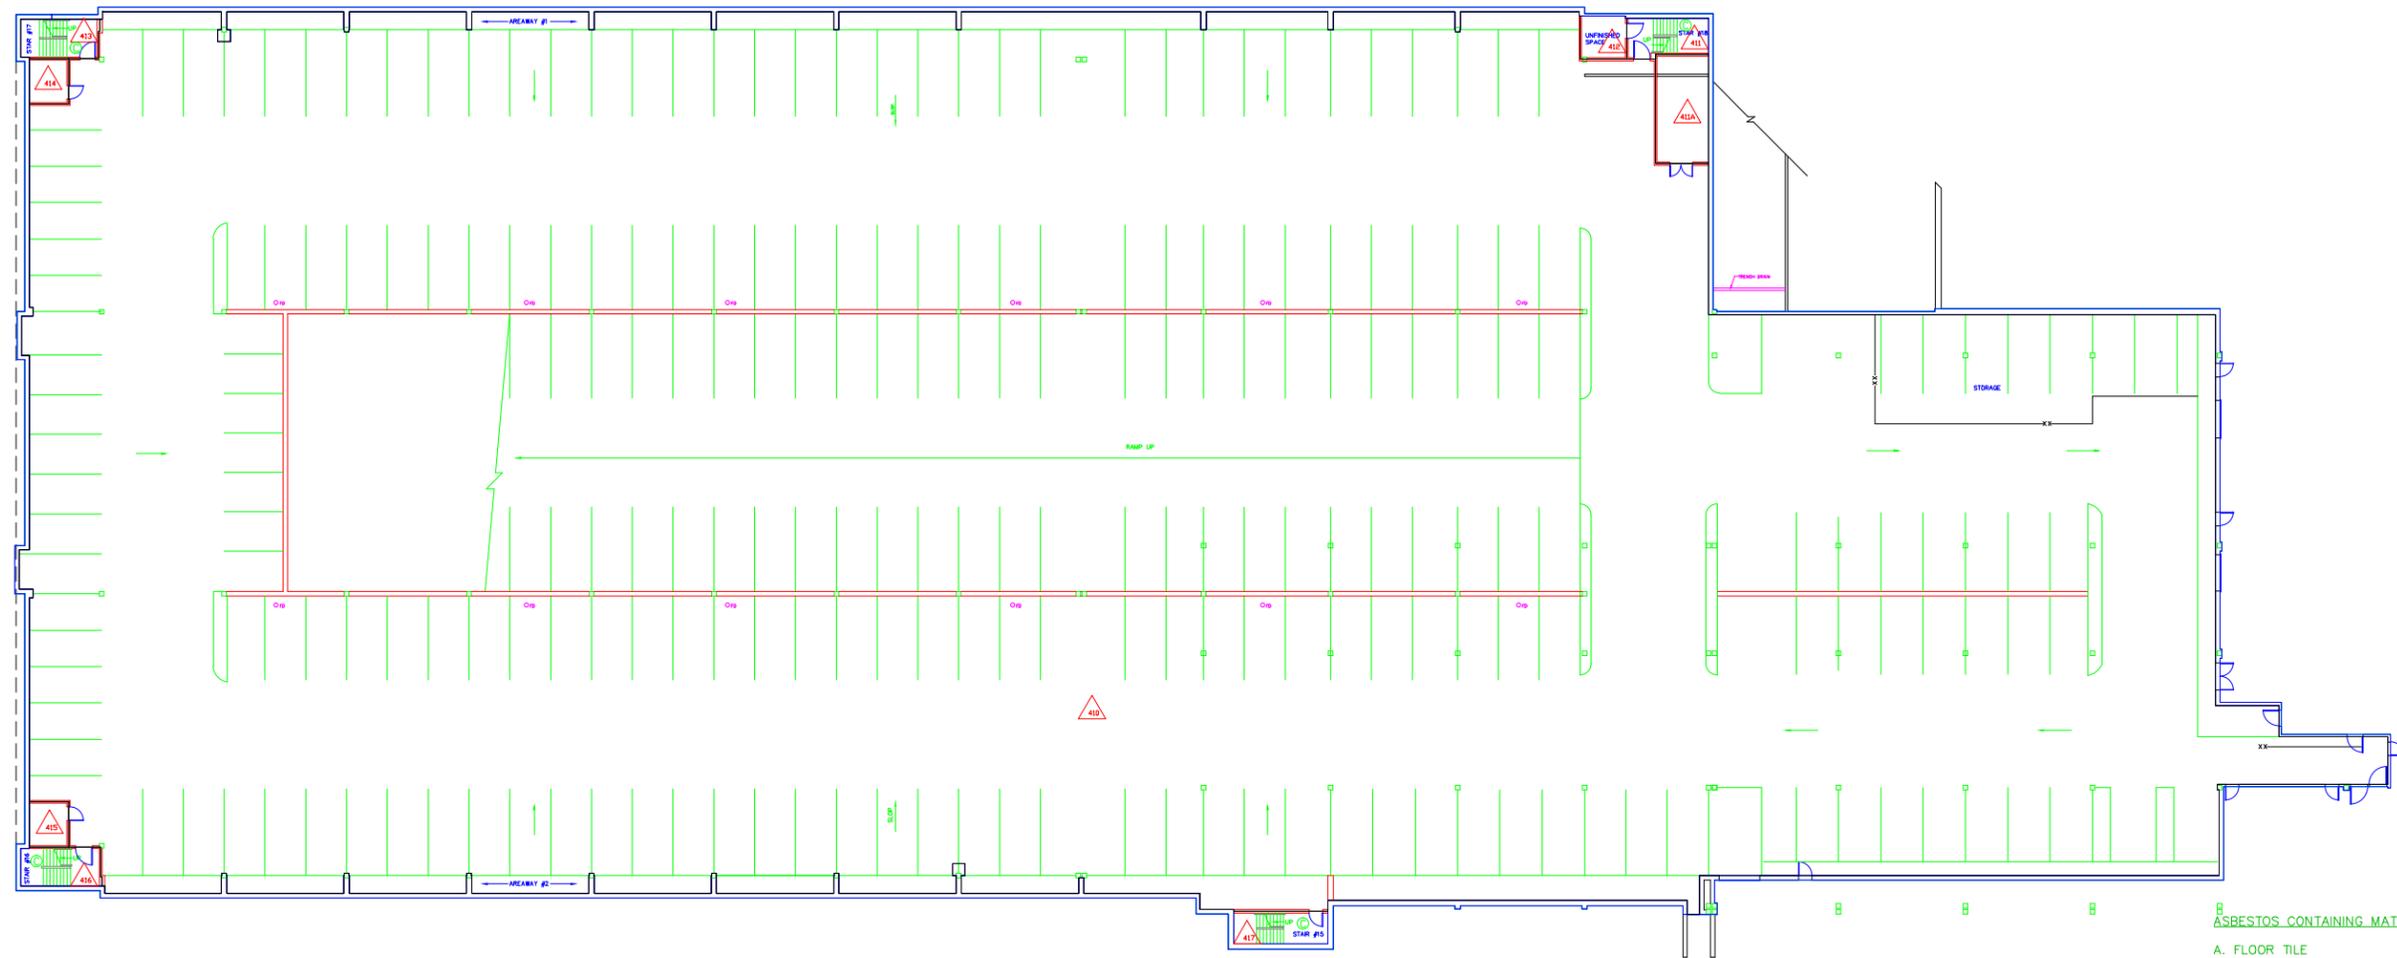



- ASBESTOS CONTAINING MATERIALS**
- A. FLOOR TILE
  - B. BLACK FLOOR TILE MASTIC
  - C. FIRE DOOR
  - D. FLANGE GASKETS
  - E. LAB COUNTERTOP
  - F. TAN DUCT SEAM SEALANT ON METAL
  - G. WHITE EXPANSION JOINT CAULK
  - H. BUILT UP ROOFING
- △ - AREA DESIGNATION
- - ASBESTOS CONTAINING MATERIAL DESIGNATION

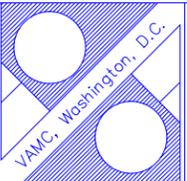Revisions	Date	 AEROSOL MONITORING & ANALYSIS, INC. 1331 SOUTH BRAD, P.O. BOX 648 HANOVER, MARYLAND 21076 WEBSITE: WWW.AMACHEM.COM PHONE: 410-884-3327 FAX: 410-884-3384	Drawing Title <b>FIRST LEVEL PLAN GARAGE ASBESTOS</b>		Project Title <b>Asbestos Drawing</b>		Date <b>11-17-11</b>			Department of Veterans Affairs
			Approved: _____		Building Number <b>06-PG</b>		Checked _____ Drawn _____			
		Professional Seal		Approved: _____		Location <b>VAMC WASHINGTON, DC</b>		Drawing No. <b>H6-7</b>		

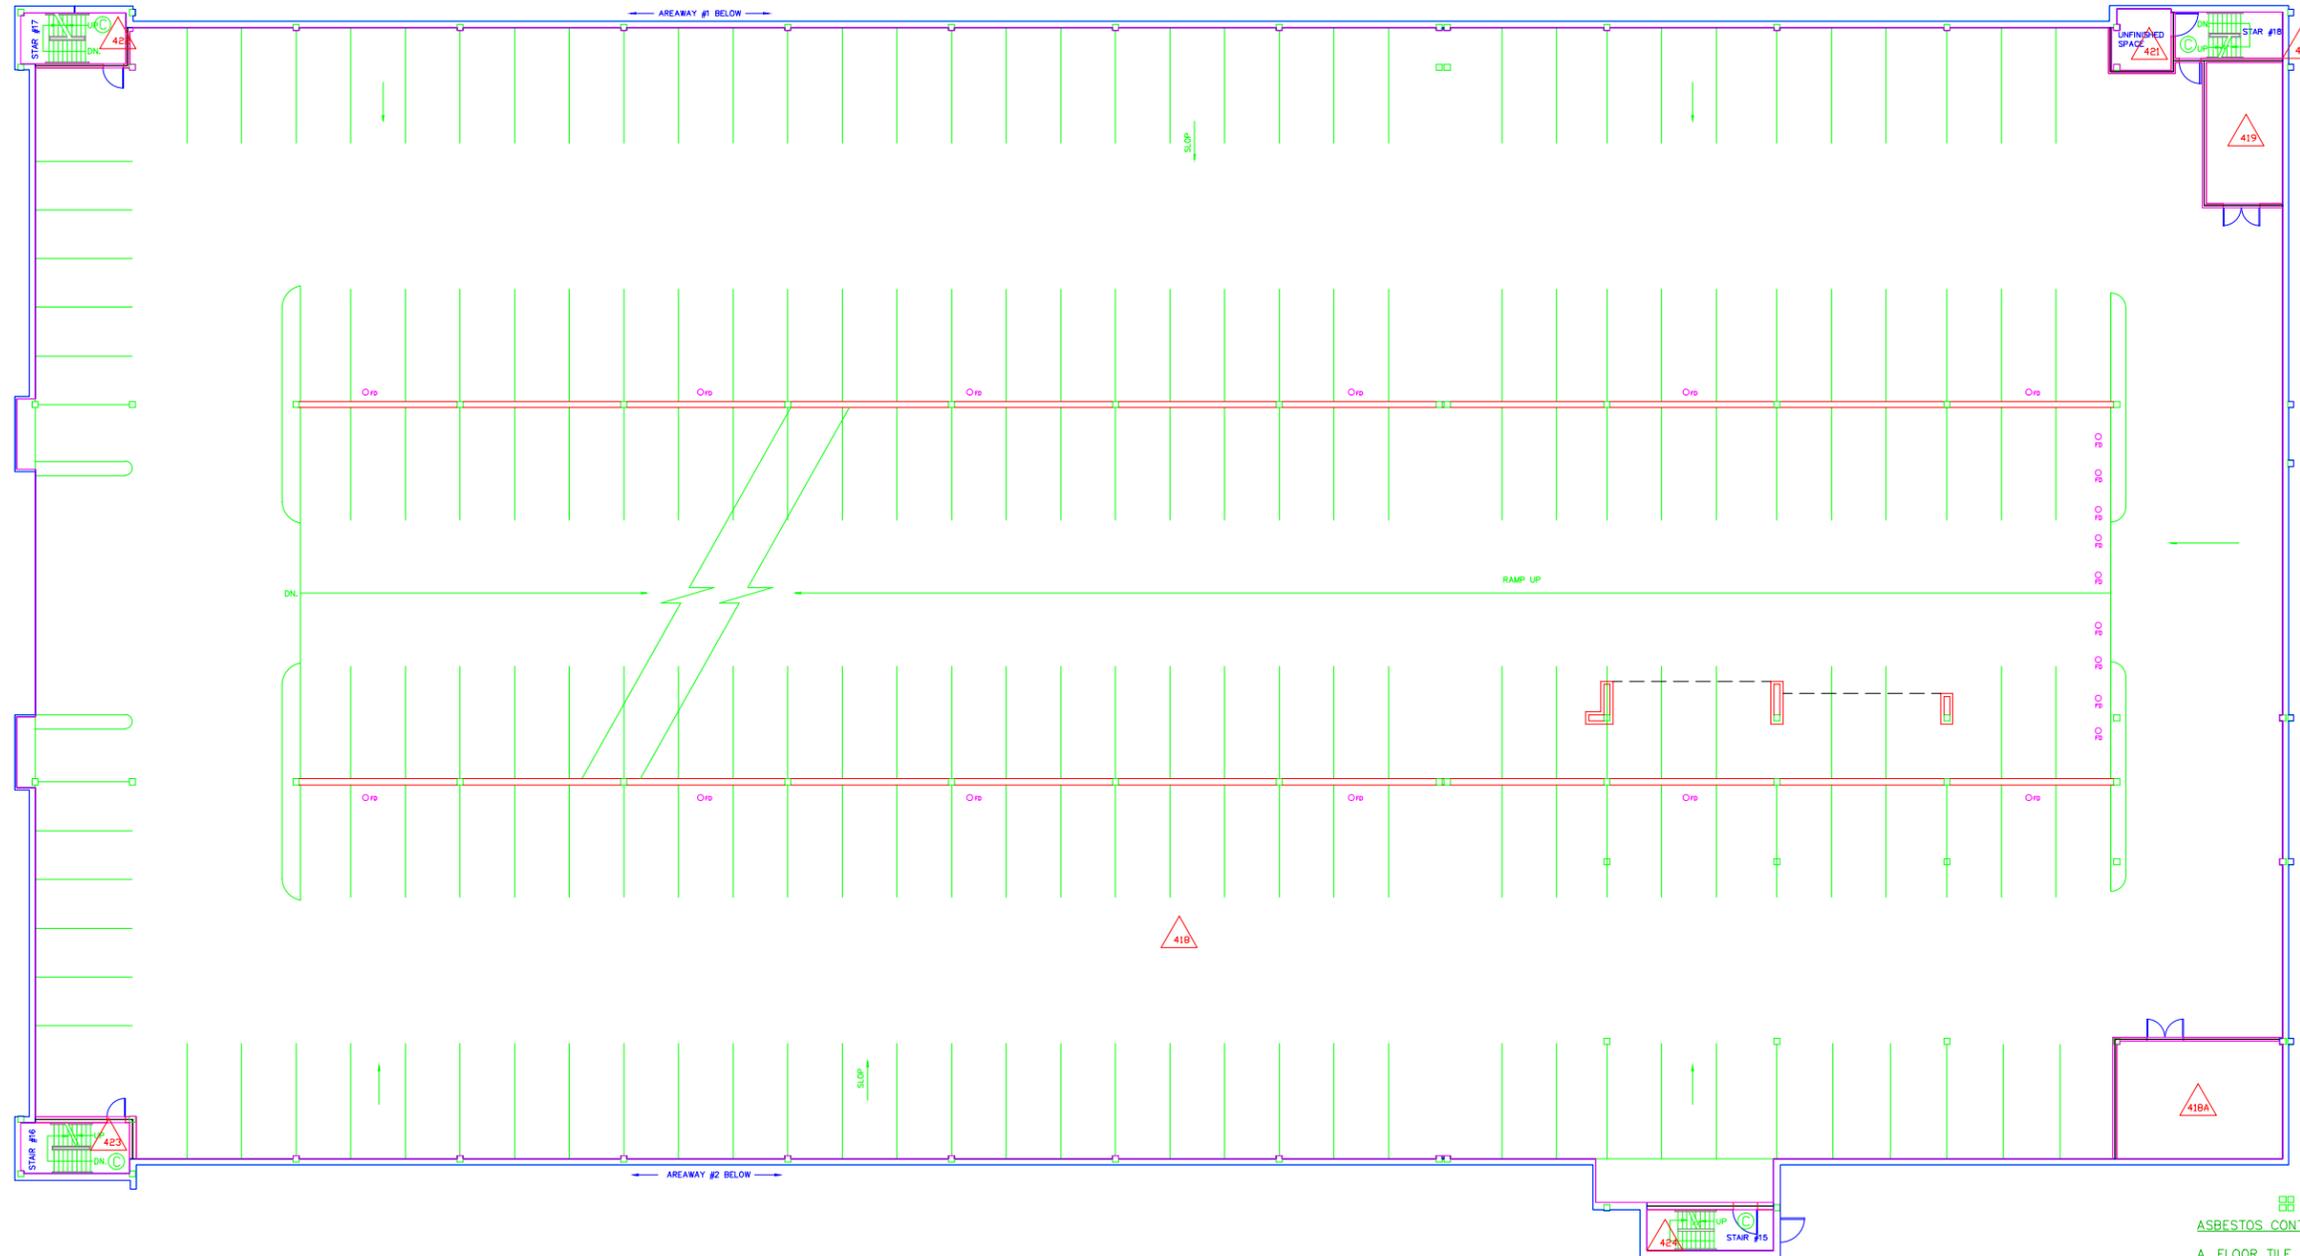

- ASBESTOS CONTAINING MATERIALS**
- A. FLOOR TILE
  - B. BLACK FLOOR TILE MASTIC
  - C. FIRE DOOR
  - D. FLANGE GASKETS
  - E. LAB COUNTERTOP
  - F. TAN DUCT SEAM SEALANT ON METAL
  - G. WHITE EXPANSION JOINT CAULK
  - H. BUILT UP ROOFING
- △ - AREA DESIGNATION
- - ASBESTOS CONTAINING MATERIAL DESIGNATION

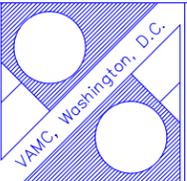Revisions	Date	 <p><b>AEROSOL MONITORING &amp; ANALYSIS, INC.</b>          1331 ADELSON ROAD, P.O. BOX 848          MANASSAS, VIRGINIA 20108          PHONE: 435-0541-1337          FAX: 410-864-3354</p>	Drawing Title <b>SECOND LEVEL PLAN GARAGE ASBESTOS</b>		Project Title <b>Asbestos Drawings</b>		Date <b>11-17-11</b>			Department of Veterans Affairs
			Approved: _____		Building Number <b>06-PG</b>		Checked _____ Drawn _____			
		Professional Seal		Approved: _____		Location <b>VAMC WASHINGTON, DC</b>		Drawing No. <b>H6-8</b>		

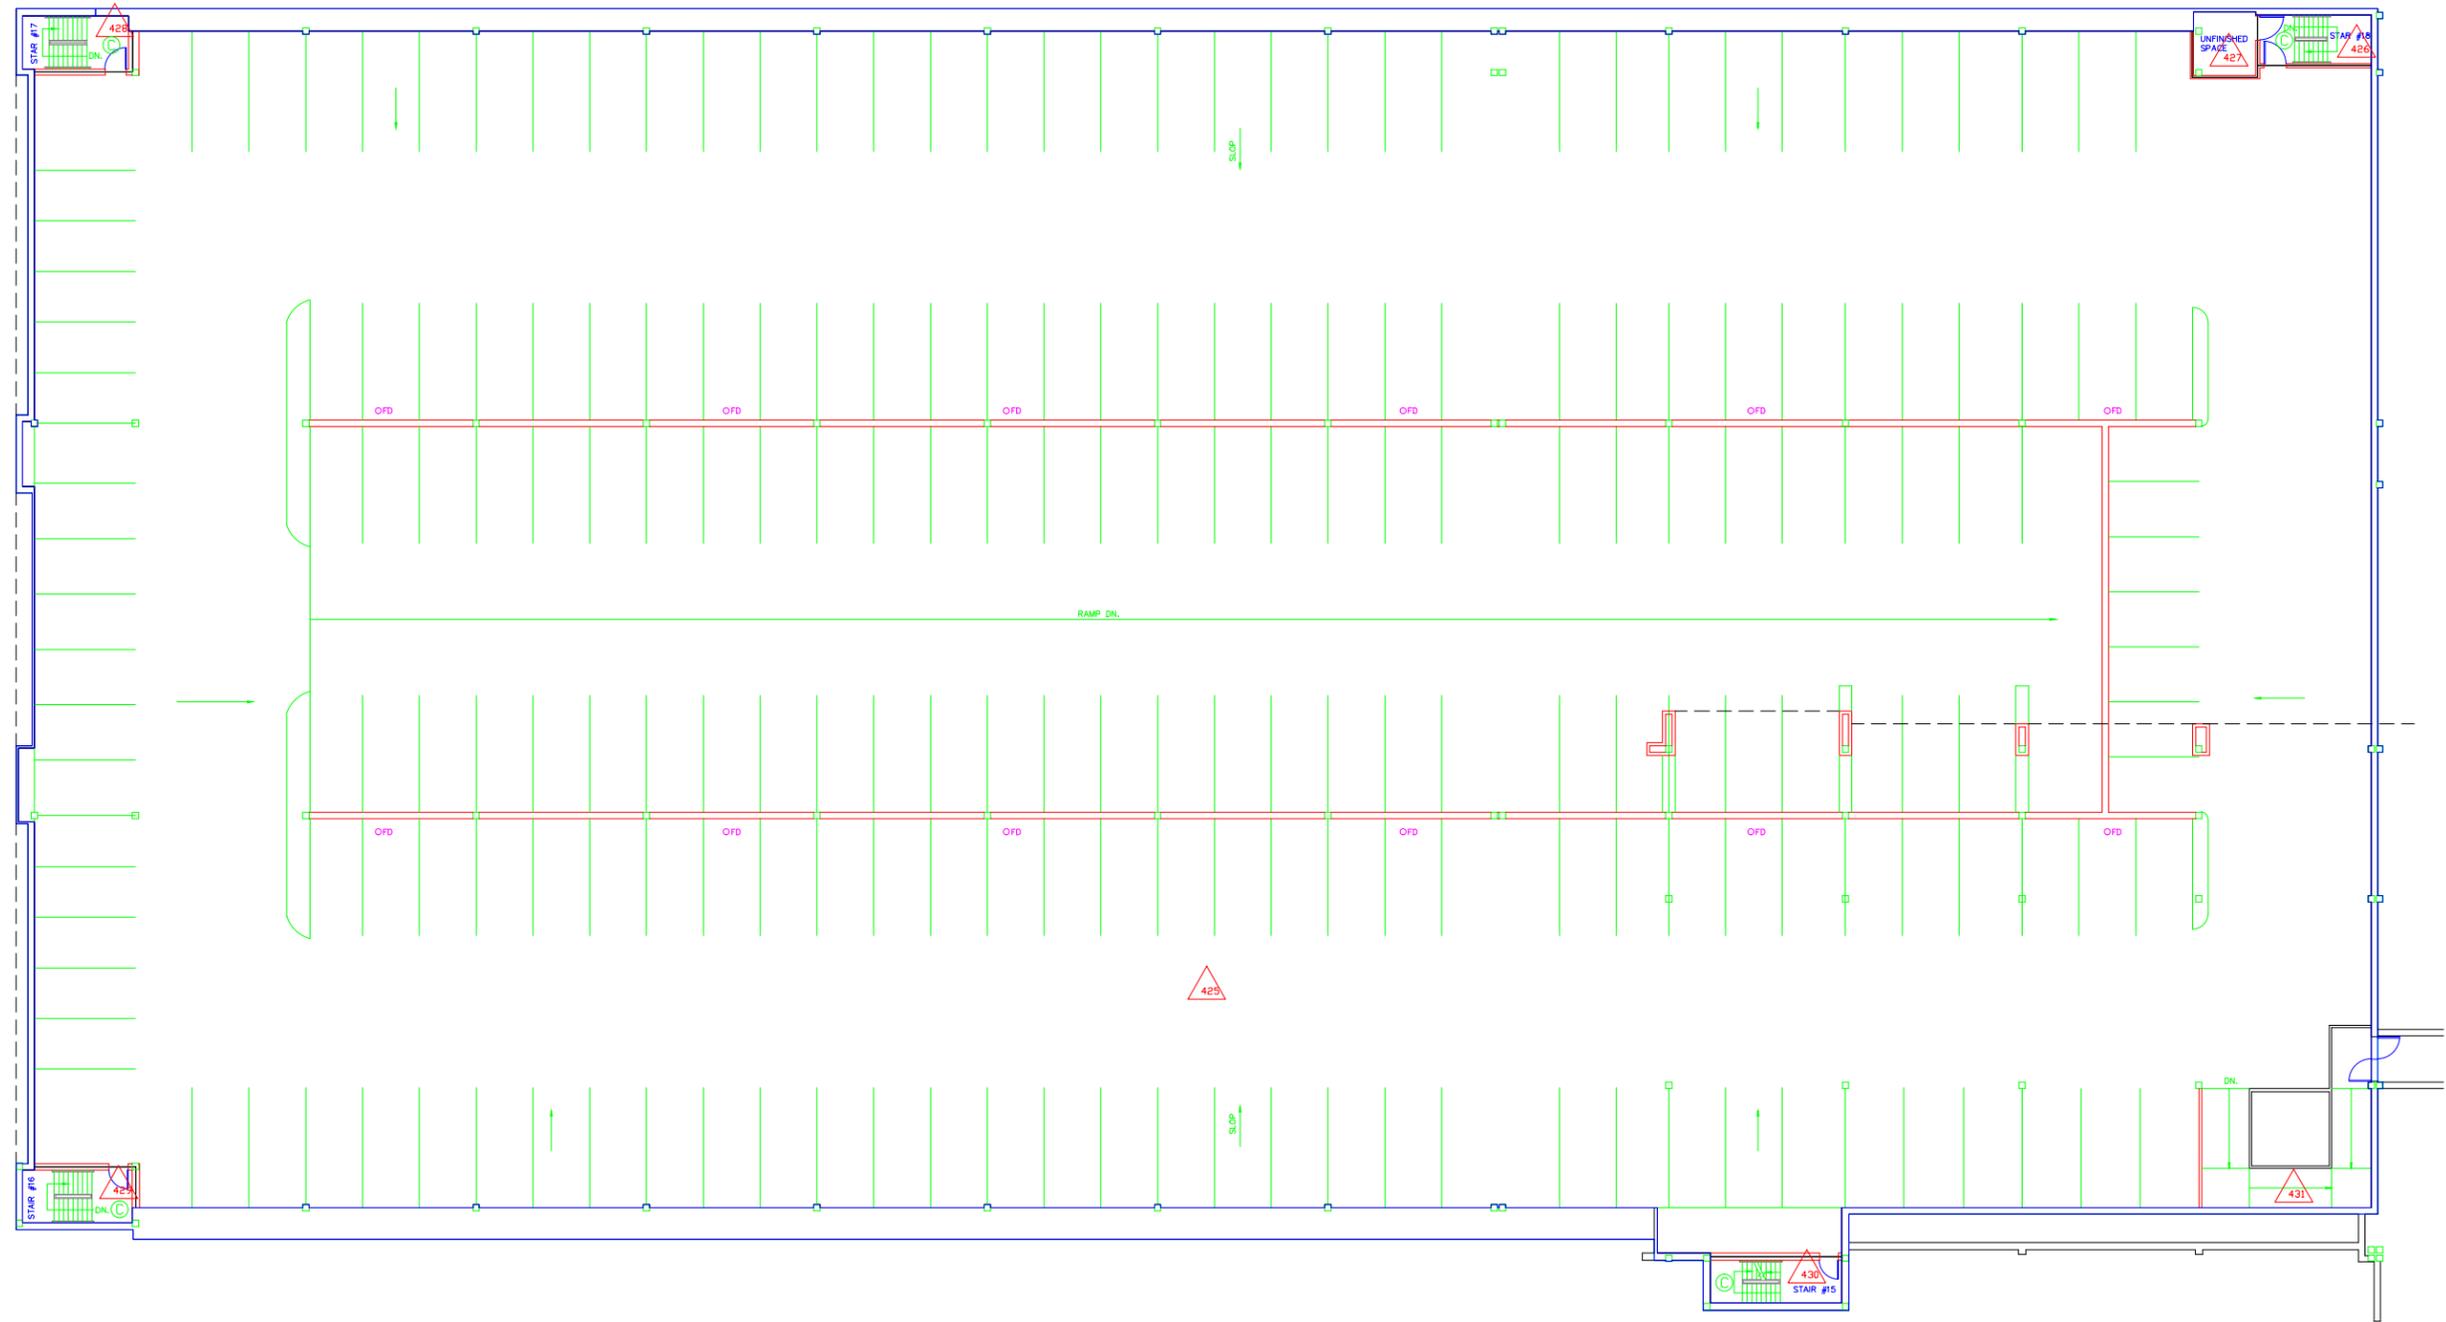

- ASBESTOS CONTAINING MATERIALS**
- A. FLOOR TILE
  - B. BLACK FLOOR TILE MASTIC
  - C. FIRE DOOR
  - D. FLANGE GASKETS
  - E. LAB COUNTERTOP
  - F. TAN DUCT SEAM SEALANT ON METAL
  - G. WHITE EXPANSION JOINT CAULK
  - H. BUILT UP ROOFING
- △ - AREA DESIGNATION
- - ASBESTOS CONTAINING MATERIAL DESIGNATION

Revisions	Date	<p><b>AEROSOL MONITORING &amp; ANALYSIS, INC.</b>          1551 GORDON ROAD, P.O. BOX 648          BOWEN, MARYLAND 21078          PHONE: 410-884-3327          FAX: 410-884-3384</p>	Drawing Title THIRD LEVEL PLAN GARAGE ASBESTOS		Project Title Asbestos Drawings		Date 11-17-11			Department of Veterans Affairs
			Approved:		Building Number 06-PG	Checked	Drawn	Project No.		
		Professional Seal	Approved:		Location VAMC WASHINGTON, DC					