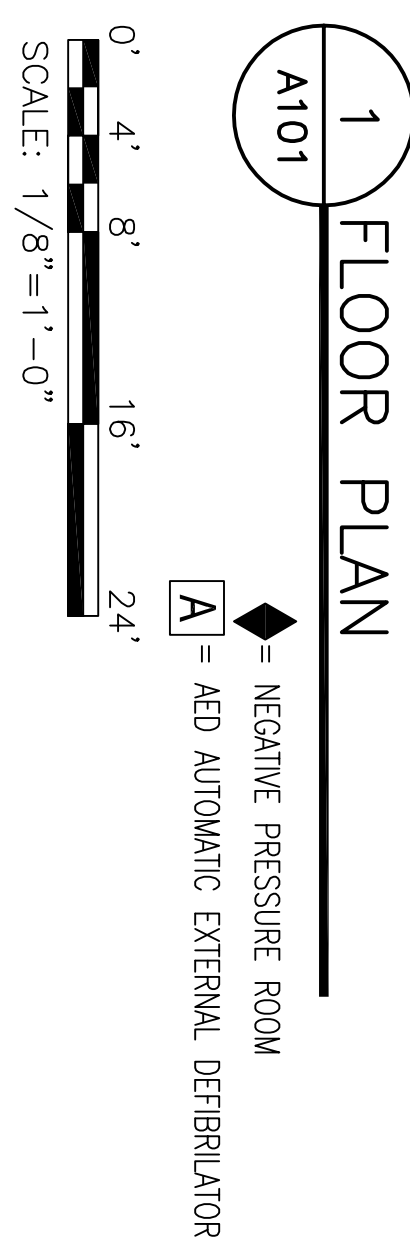
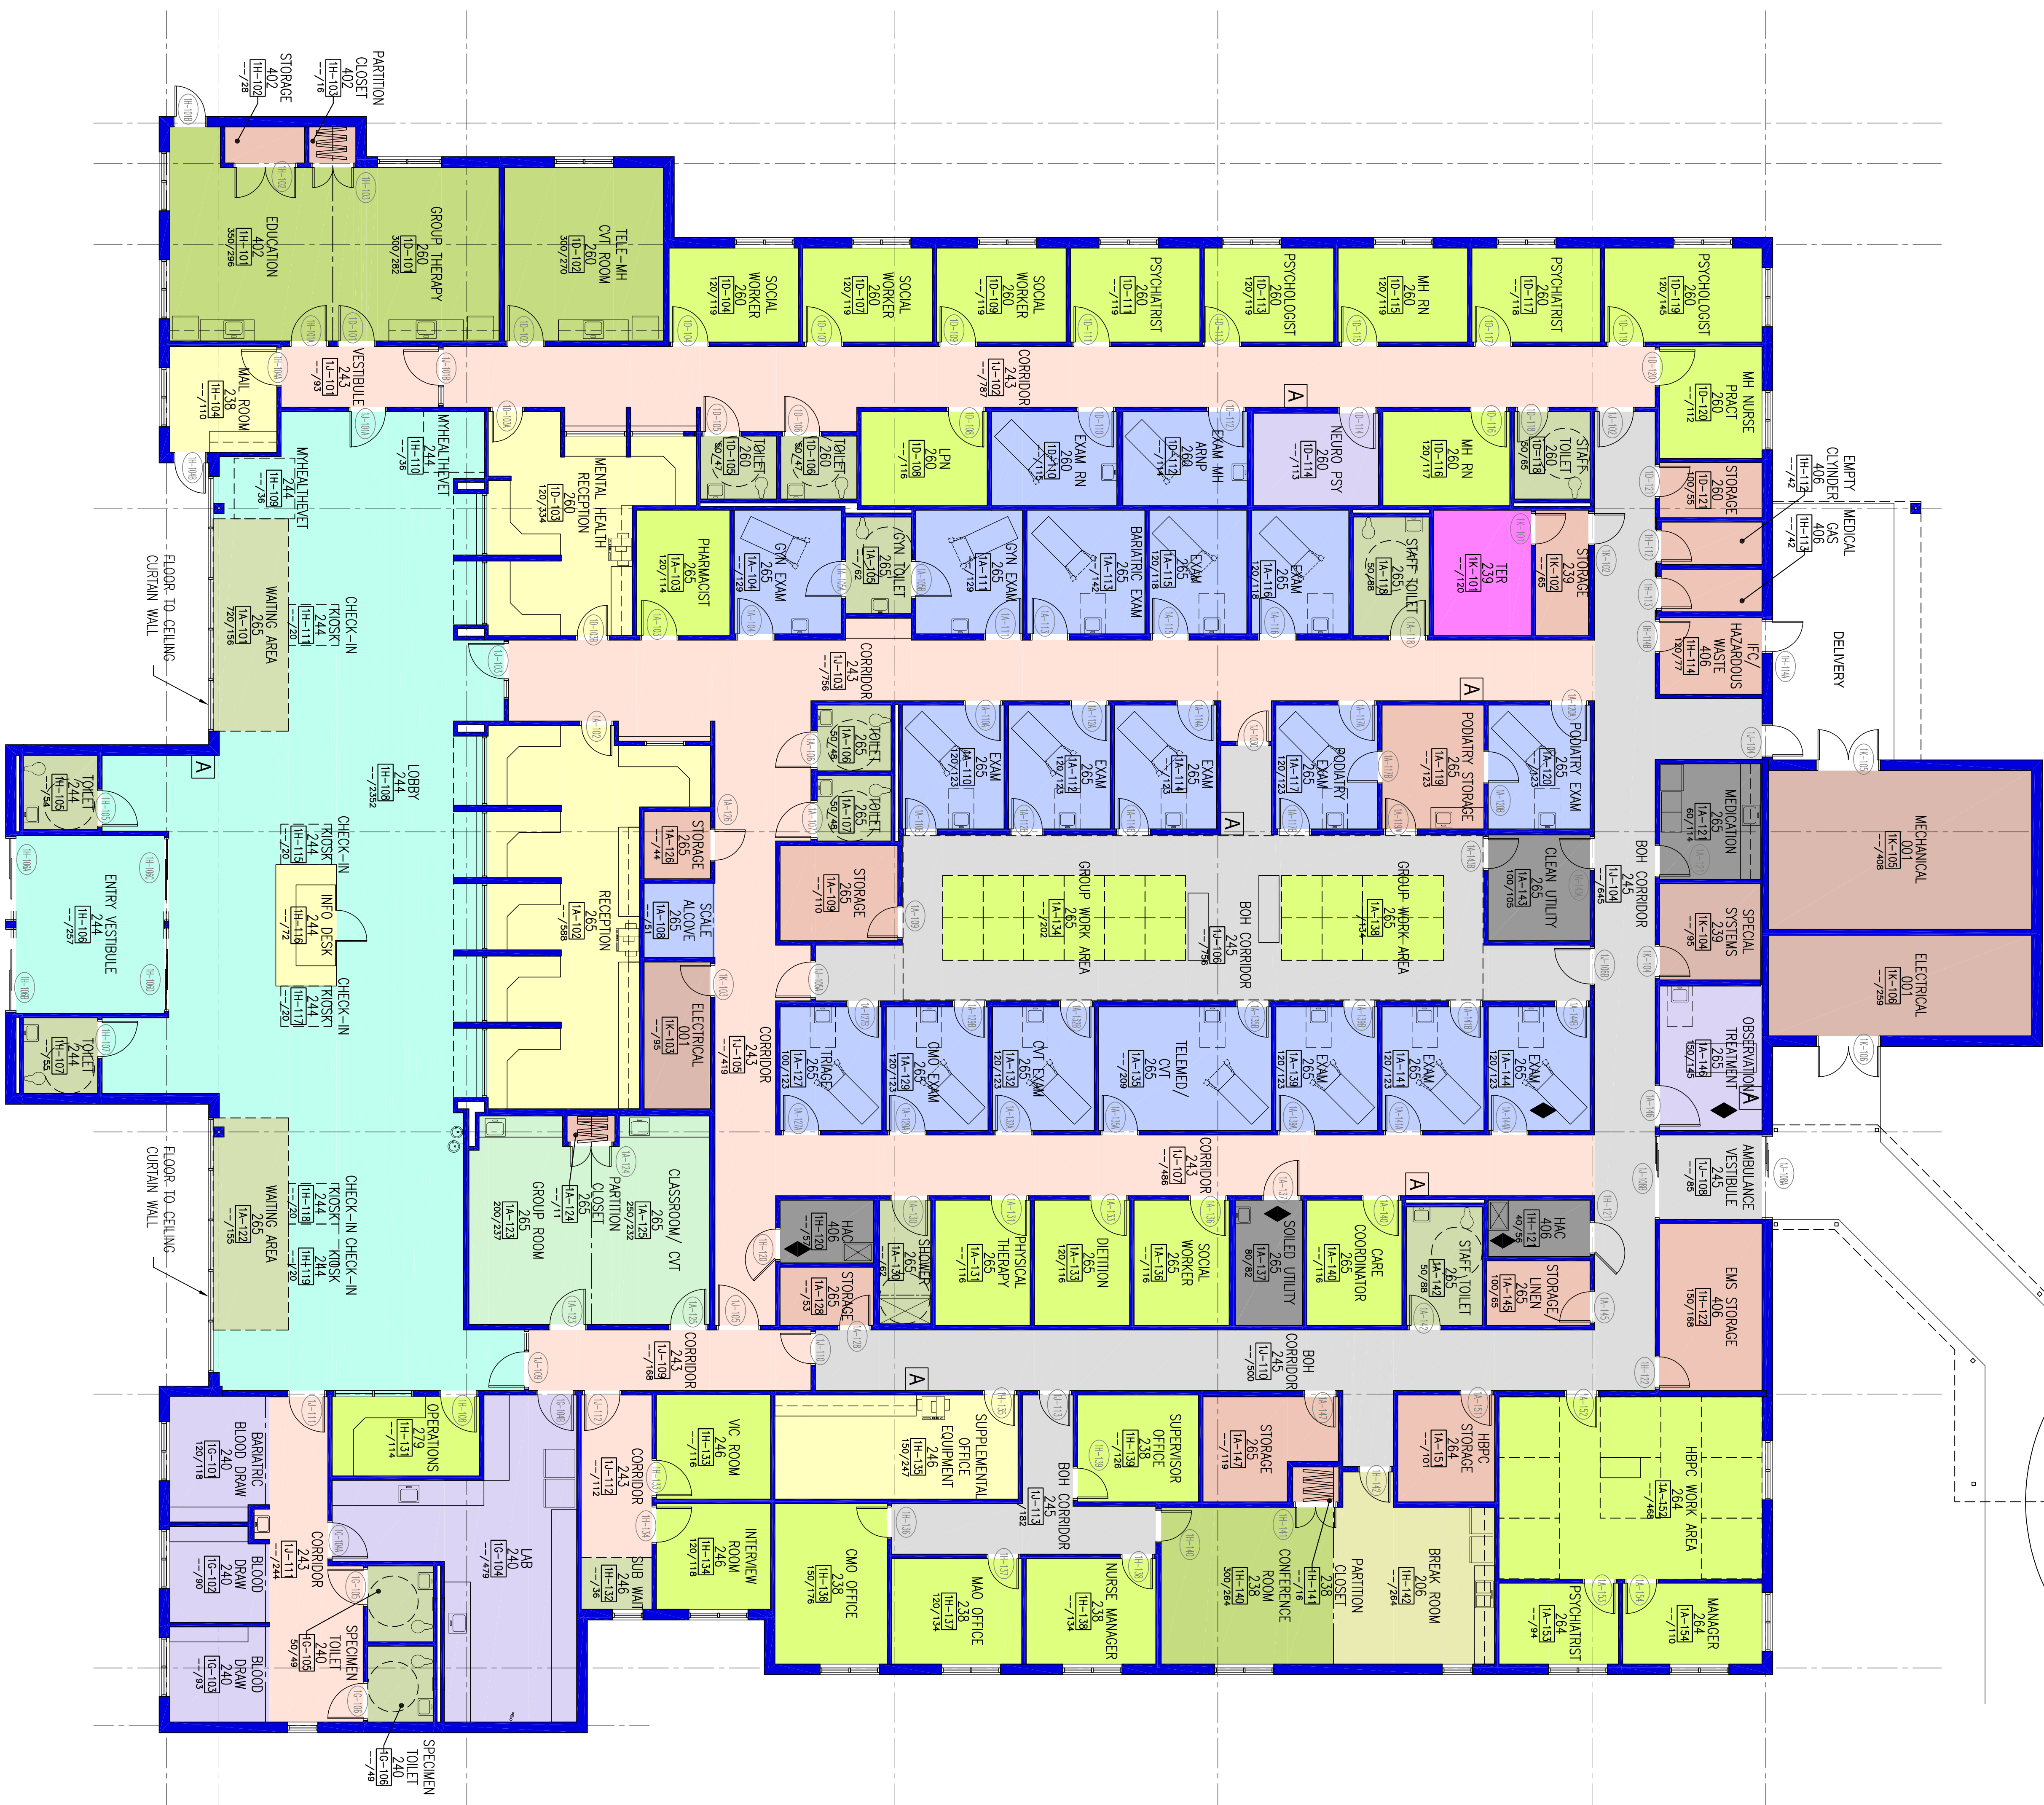
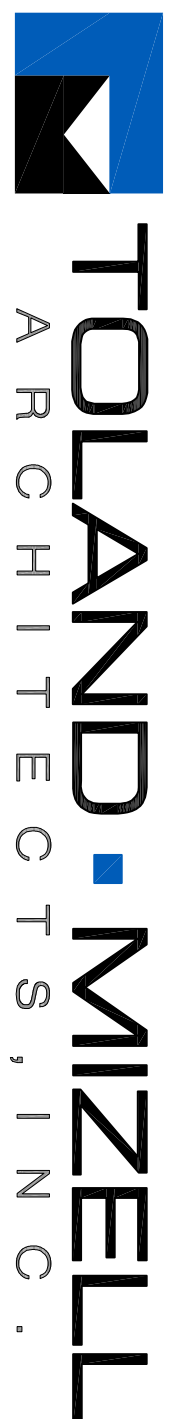
[illegible]

Drawing Title		Date	
OVERALL FLOOR PLAN		10-22-13	
Project Title		Project No.	
VA ST. AUGUSTINE CBQC		13086	
FINAL SUBMISSION			
Building Number	Checked	Drawn	
XXX	9M	IS	
Location	DRAWING NO.		
ST. AUGUSTINE-FC	A101		
	Dwg. XX Of XX		

Veterans Administration