

Department Of
Veterans Affairs

FORT SILL NATIONAL CEMETERY
ELGIN, OKLAHOMA

CRACK SEAL AND SLURRY SEAL ASPHALT ROADS
PROJECT NUMBER 920-18-201

SHEET INDEX:

- X-101 TITLE SHEET
X-102 GENERAL NOTES
L-101 SITE PLAN

Revisions		Date			





N A T I O N A L
C E M E T E R Y
A D M I N I S T R A T I O N


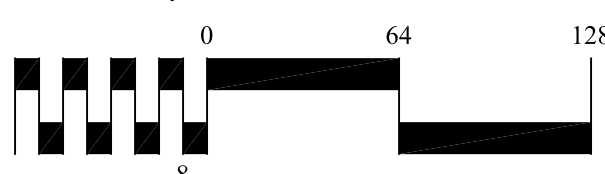
Drawing Title COVER SHEET & SHEET INDEX	
Approved: Division Chief	
Approved: Service Director	

Project Title SEAL ASPHALT ROADS		
Building Number *****	Checked	Drawn CFC
Location FORT SILL NATIONAL CEMETERY		

Date 12/28/2017
Project No. 920-18-201
DRAWING NO. X-101
Dwg. 1 Of 3

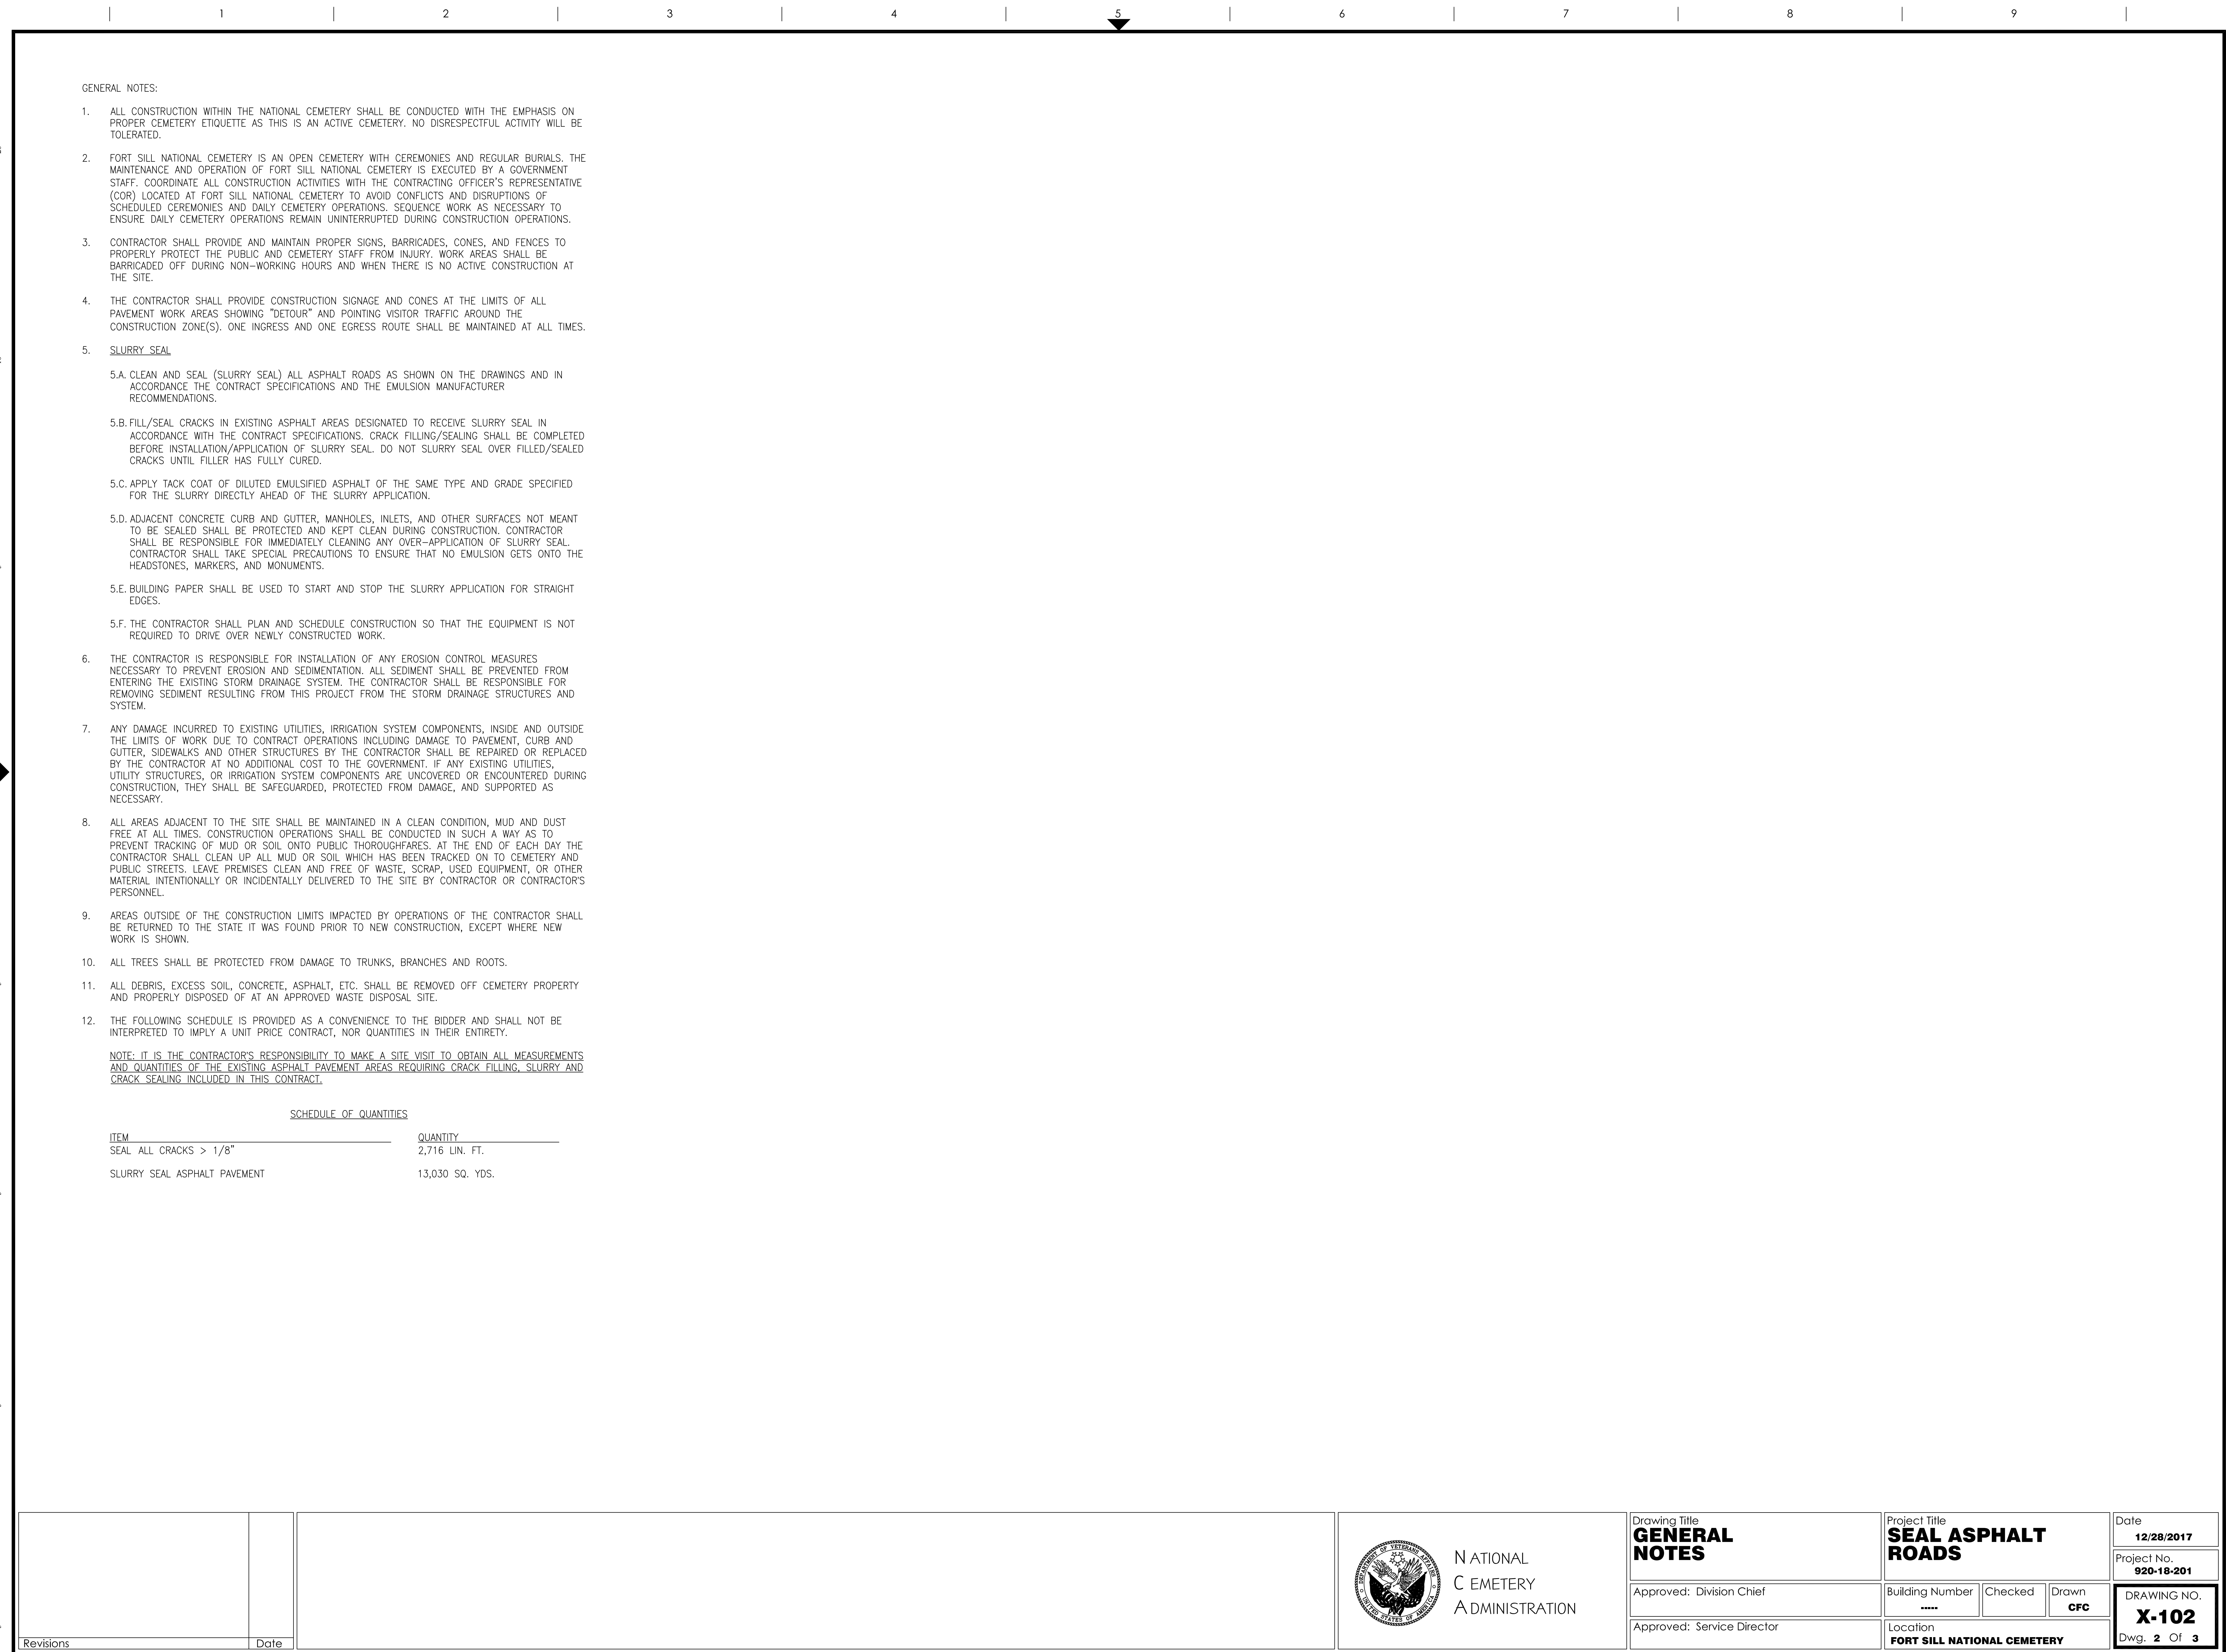

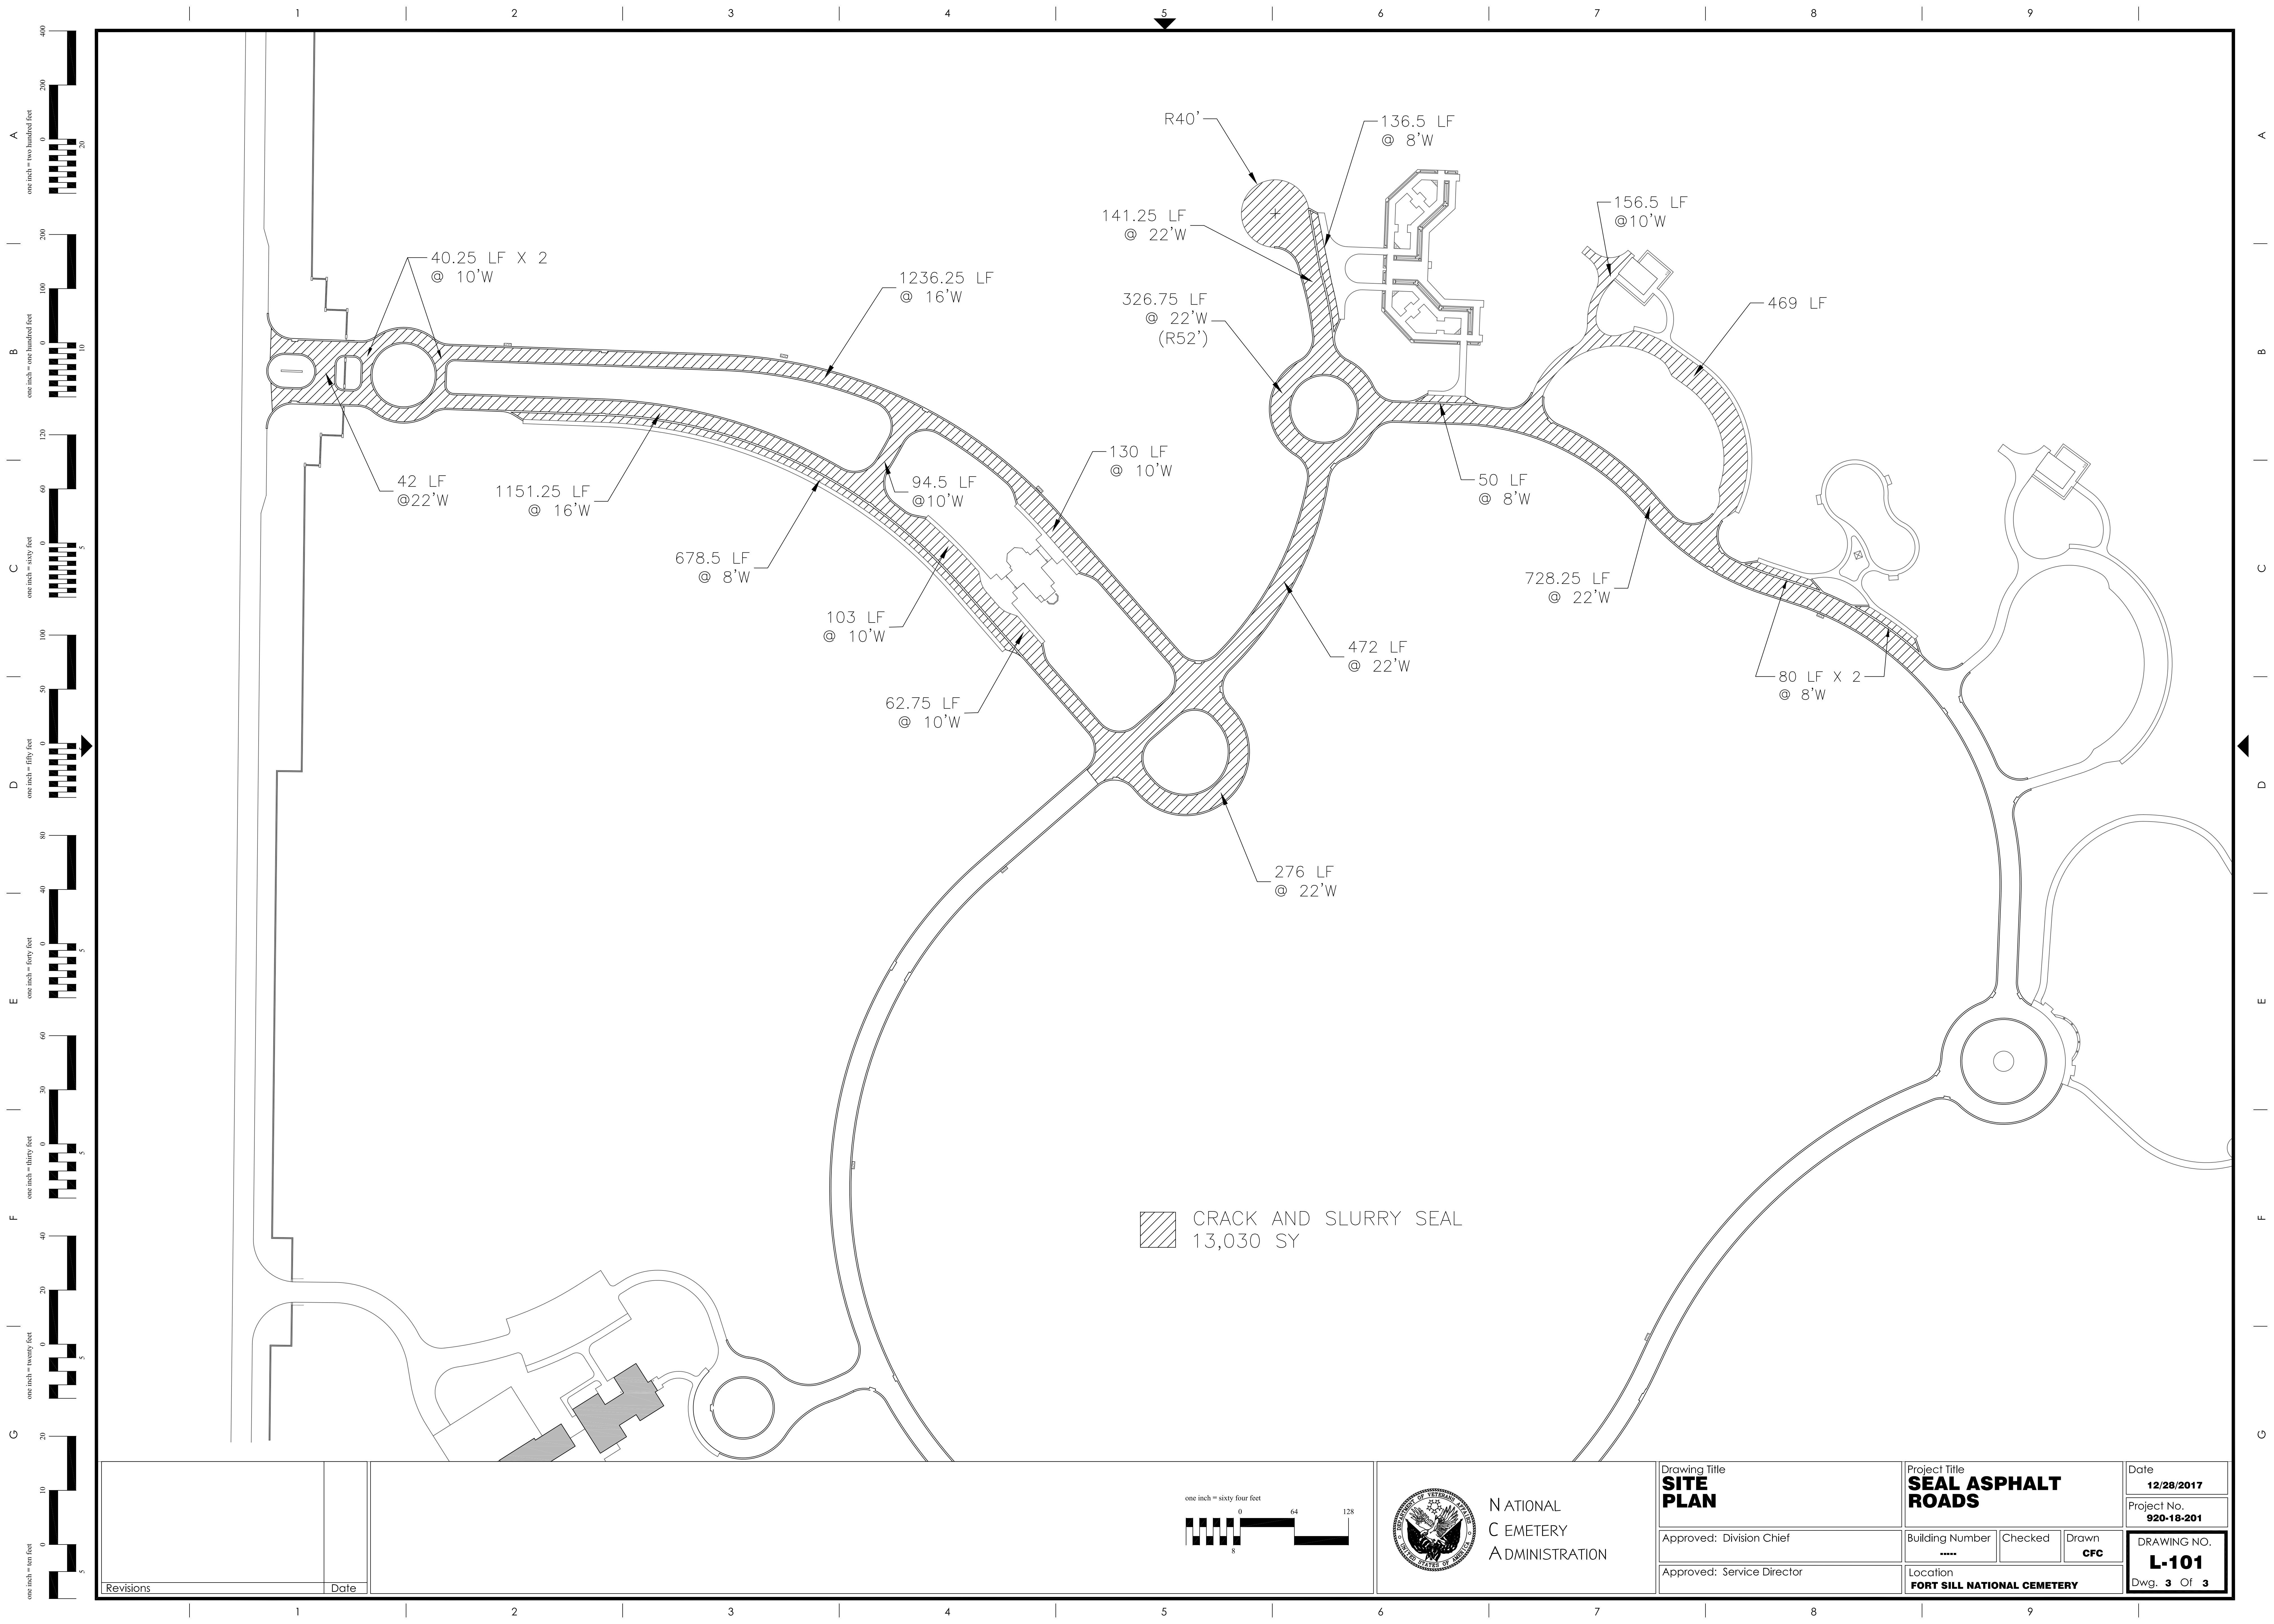

Revisions		Date	one inch = sixty four feet			NATIONAL CEMETERY ADMINISTRATION	Drawing Title SITE PLAN		Project Title SEAL ASPHALT ROADS		Date 12/28/2017		
							Approved: Division Chief		Building Number *****	Checked	Drawn CFC	Project No. 920-18-201	
							Approved: Service Director		Location FORT SILL NATIONAL CEMETERY		DRAWING NO. L-101 Dwg. 3 Of 3		