


2 INTERIOR ELEVATION  
SCALE: 1/4" = 1'-0"

## FINISH SCHEDULE

	FINISH	MANUFACTURER	COLOR/PATTERN	NOTES
		SEE NOTE 3		
FLOOR	CPT-1	J & J INVISION	MANNINGTON MOTIVATION III HYDROGEN # 8202 MODULAR	24"x24" CARPET TILE
	VT-1	MANNINGTON	NATURE'S PATH HERITAGE CHERRY - 12106 NATURAL	6"x36" PLANK; GLUE DOWN
WALLS	P-1	MDC	TABRASSA TAB50WS - LIGHT BEIGE	W/ WAINSCOT; DRY ERASE PAINT
	P-2	SHERWIN WILLIAMS	SW6141 - SOFTER TAN	HIGH SIDE SHEEN FLAT FINISH; ABOVE WAINSCOT
DOOR TRIM	P-3	SHERWIN WILLIAMS	SW6143 - BASKET BEIGE	SEMI-GLOSS FINISH
BASE	WD-1	NEW ENGLAND CLASSIC	CLASSIC TRADITIONAL REGAL CHERRY	MODIFY BOTTOM RAIL AS BASE
	VB-1	ROPPE	NO. 623 NUTMEG	4" VINYL COVE BASE
CEILING	AT-1	ARMSTRONG	FINE, FISSURED, REGULAR, 2'x2' TILE IN WHITE ¾" GRID (MATCHING BUILDING STANDARD)	CLG HT = 8'-6" AFF
	GB/P-4	SHERWIN WILLIAMS	CEILING WHITE	CLG HT = 8'-0" AFF
CABINETRY	--	ARMSTRONG	LACERISE - CORDOVAN	WOOD EDGE TO BE CHERRY TO MATCH WAINSCOT
COUNTERTOP	GR-1	CAMBRIA	CANTERBURY PC1740 QUARRY COLLECTION	W/ BULLNOSE EDGE
WINDOW SILL	GR-1	CAMBRIA	CANTERBURY PC1740 QUARRY COLLECTION	W/ WOOD EDGE BY WAINSCOT MFR.
WAINSCOT	WC-1	NEW ENGLAND CLASSIC	CLASSIC TRADITIONAL, REGAL CHERRY	
WINDOW TREATMENT	--	SMITH AND NOBLE	WOOD BLINDS, DARK CHERRY #3356 W/ LADDER TAPE	
RADIATOR COVERS	--	WOLF RADIATOR		CUSTOM FABRICATED TO MATCH WAINSCOT

### REFLECTED CEILING PLAN LEGEND

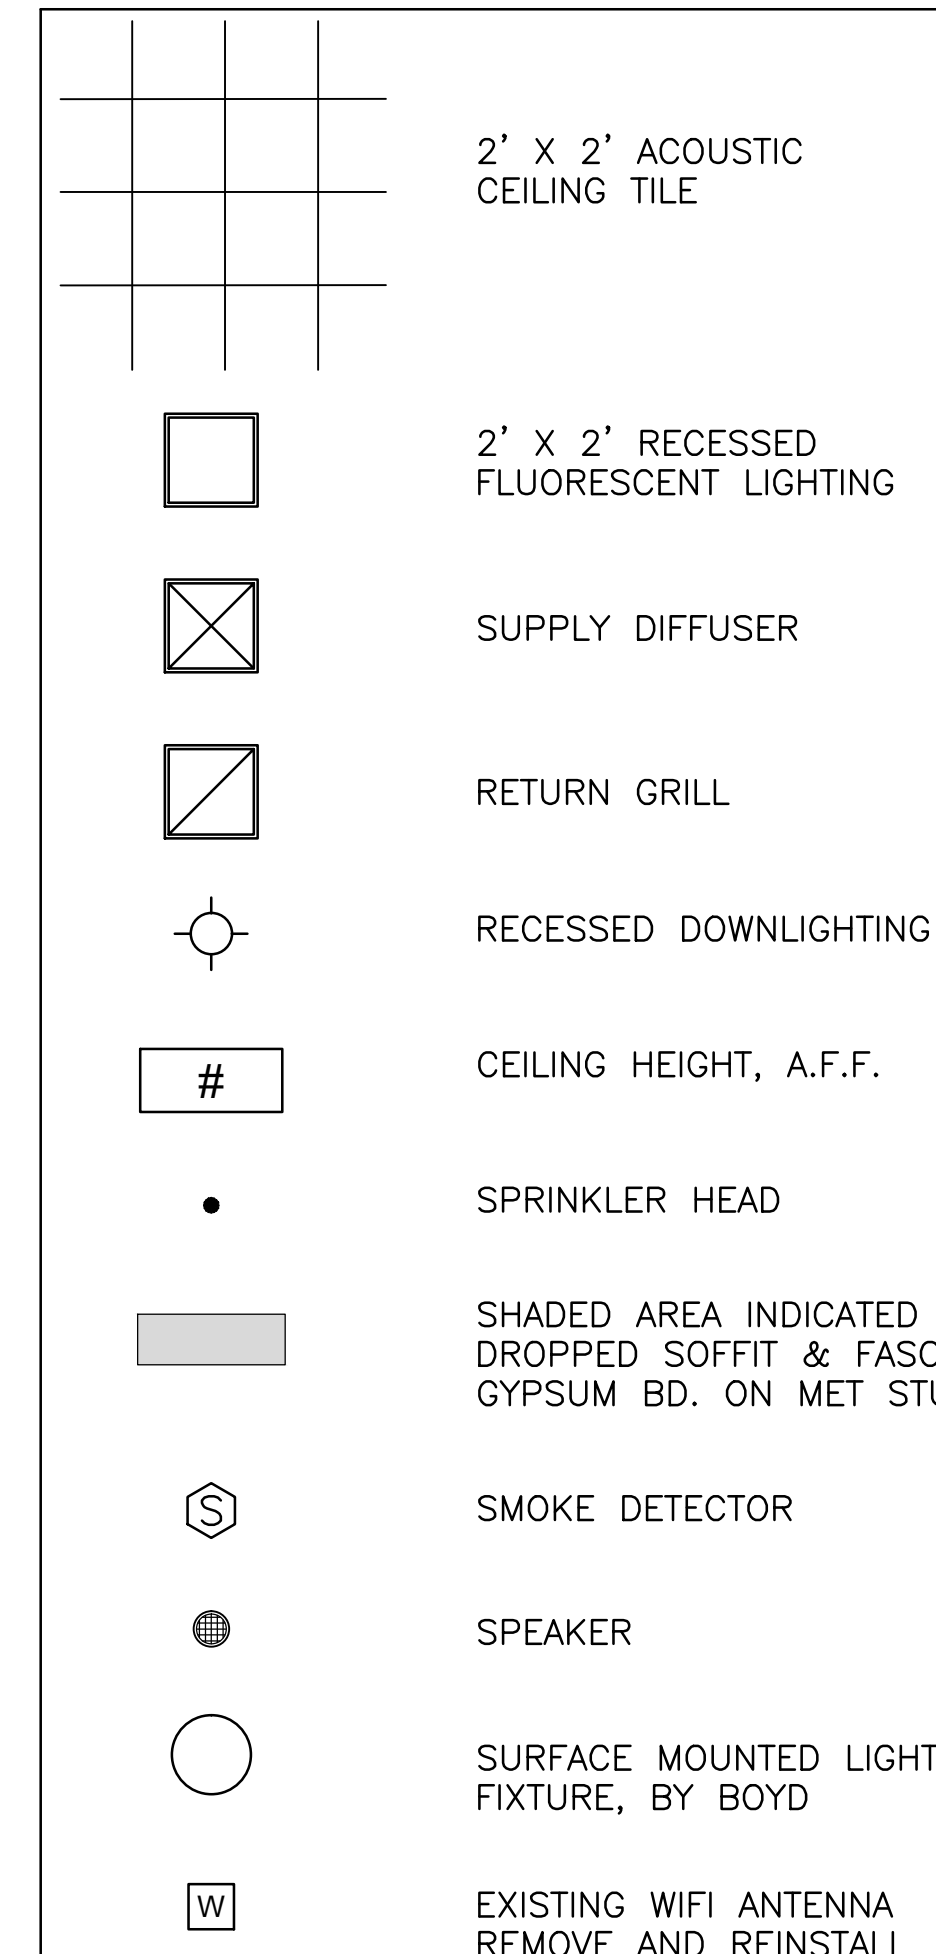

FINISH LEGEND			
AT	ACOUSTIC CEILING TILE	PL	PLASTIC LAMINATE
BRK	BRICK	P	PAINT
CMU	CONCRETE NASONRY UNIT	GR	GRANITE
CPT	CARPET (TILE)	RB	RUBBER BASE
GB	GYPSUM WALLBOARD	VCT	VINYL COMPOSITION TILE
EX	EXISTING	VWC	VINYL WALLCOVERING
CT	CERAMIC TILE	VT	VINYL TILE
WD	WOOD	WC	WAINSCOT WALL COVERING

FINISH NOTES	
1.	ALL FINISHES SHALL HAVE A CLASS 1 OR CLASS A FIRE RATING
2.	PROVIDE VINYL TRANSITION STRIP AT ALL LOCATIONS WHERE CARPETED AREAS MEET TILED AREAS.
3.	ALL FINISHES AS PER MANUFACTURERS NOTED, OR APPROVED EQUAL.
4.	INSTALL FINISHES AS PER MANUFACTURER'S INSTRUCTIONS

FURNITURE SCHEDULE				NOT IN CONTRACT
	QTY	SIZE	DESCRIPTION	
TABLES	3	4'-0" x 7'-0"	Spec Furniture Boardroom series HBVR hardwood beveled Reversed edge stained to match w/ Wilsonart Laminate Figured Mahogany 7040-60W Ellipse bases w. door & Nickel Textured Trim	Phantom 4 tabletop outlets to house power, data, audio/ video,
CHAIRS	22	--	Seating-Swivel tilt arm chairs- Tuohy- Vita fully upholstered in DesignTex Spandau 3410-106-Cashew	---
	8	--	Side stack chairs- Steelcase Player chair with arms (Stackable) fully upholstered in DesignTex Spandau 3410-106-Cashew	---
	1	--	Stool armless and blackless- Perch stool Stella Medical rolling stool 21" - 28.5" STEEL w/ pneumatic height adjustment upholstered in Patriot Plus PAT 8604- concrete	---

FINAL SUBMISSION

				<b>DGS INFRASTRUCTURE, LLC</b> DESIGN & CONSTRUCTION SERVICES		Drawing Title  <b>SEVENTH FL TRAINING ROOM PLANS AND INTERIOR ELEVATIONS</b>		Project Title  <b>VAMC WILMINGTON, DE RENOVATE 7th and 8th FLOOR MULT-MEDIA TRAINING ROOMS</b>		Date  <b>14 FEB 2012</b>			
				33 GRANT STREET MT. HOLLY, N.J. 08060      609-351-1486		Approved:  		Building Number 01      Checked TK      Drawn CW		Project No.  <b>460-10-002</b>			
				3239 ROUTE 112 BLDG. 8, STE. 4B MEDFORD, N.Y. 11763      631-320-1706		Approved:  		Location  <b>WILMINGTON, DE</b>		Drawing No.  <b>AR-101</b> Dwg. 5 of 11			
Revisions	Date												