
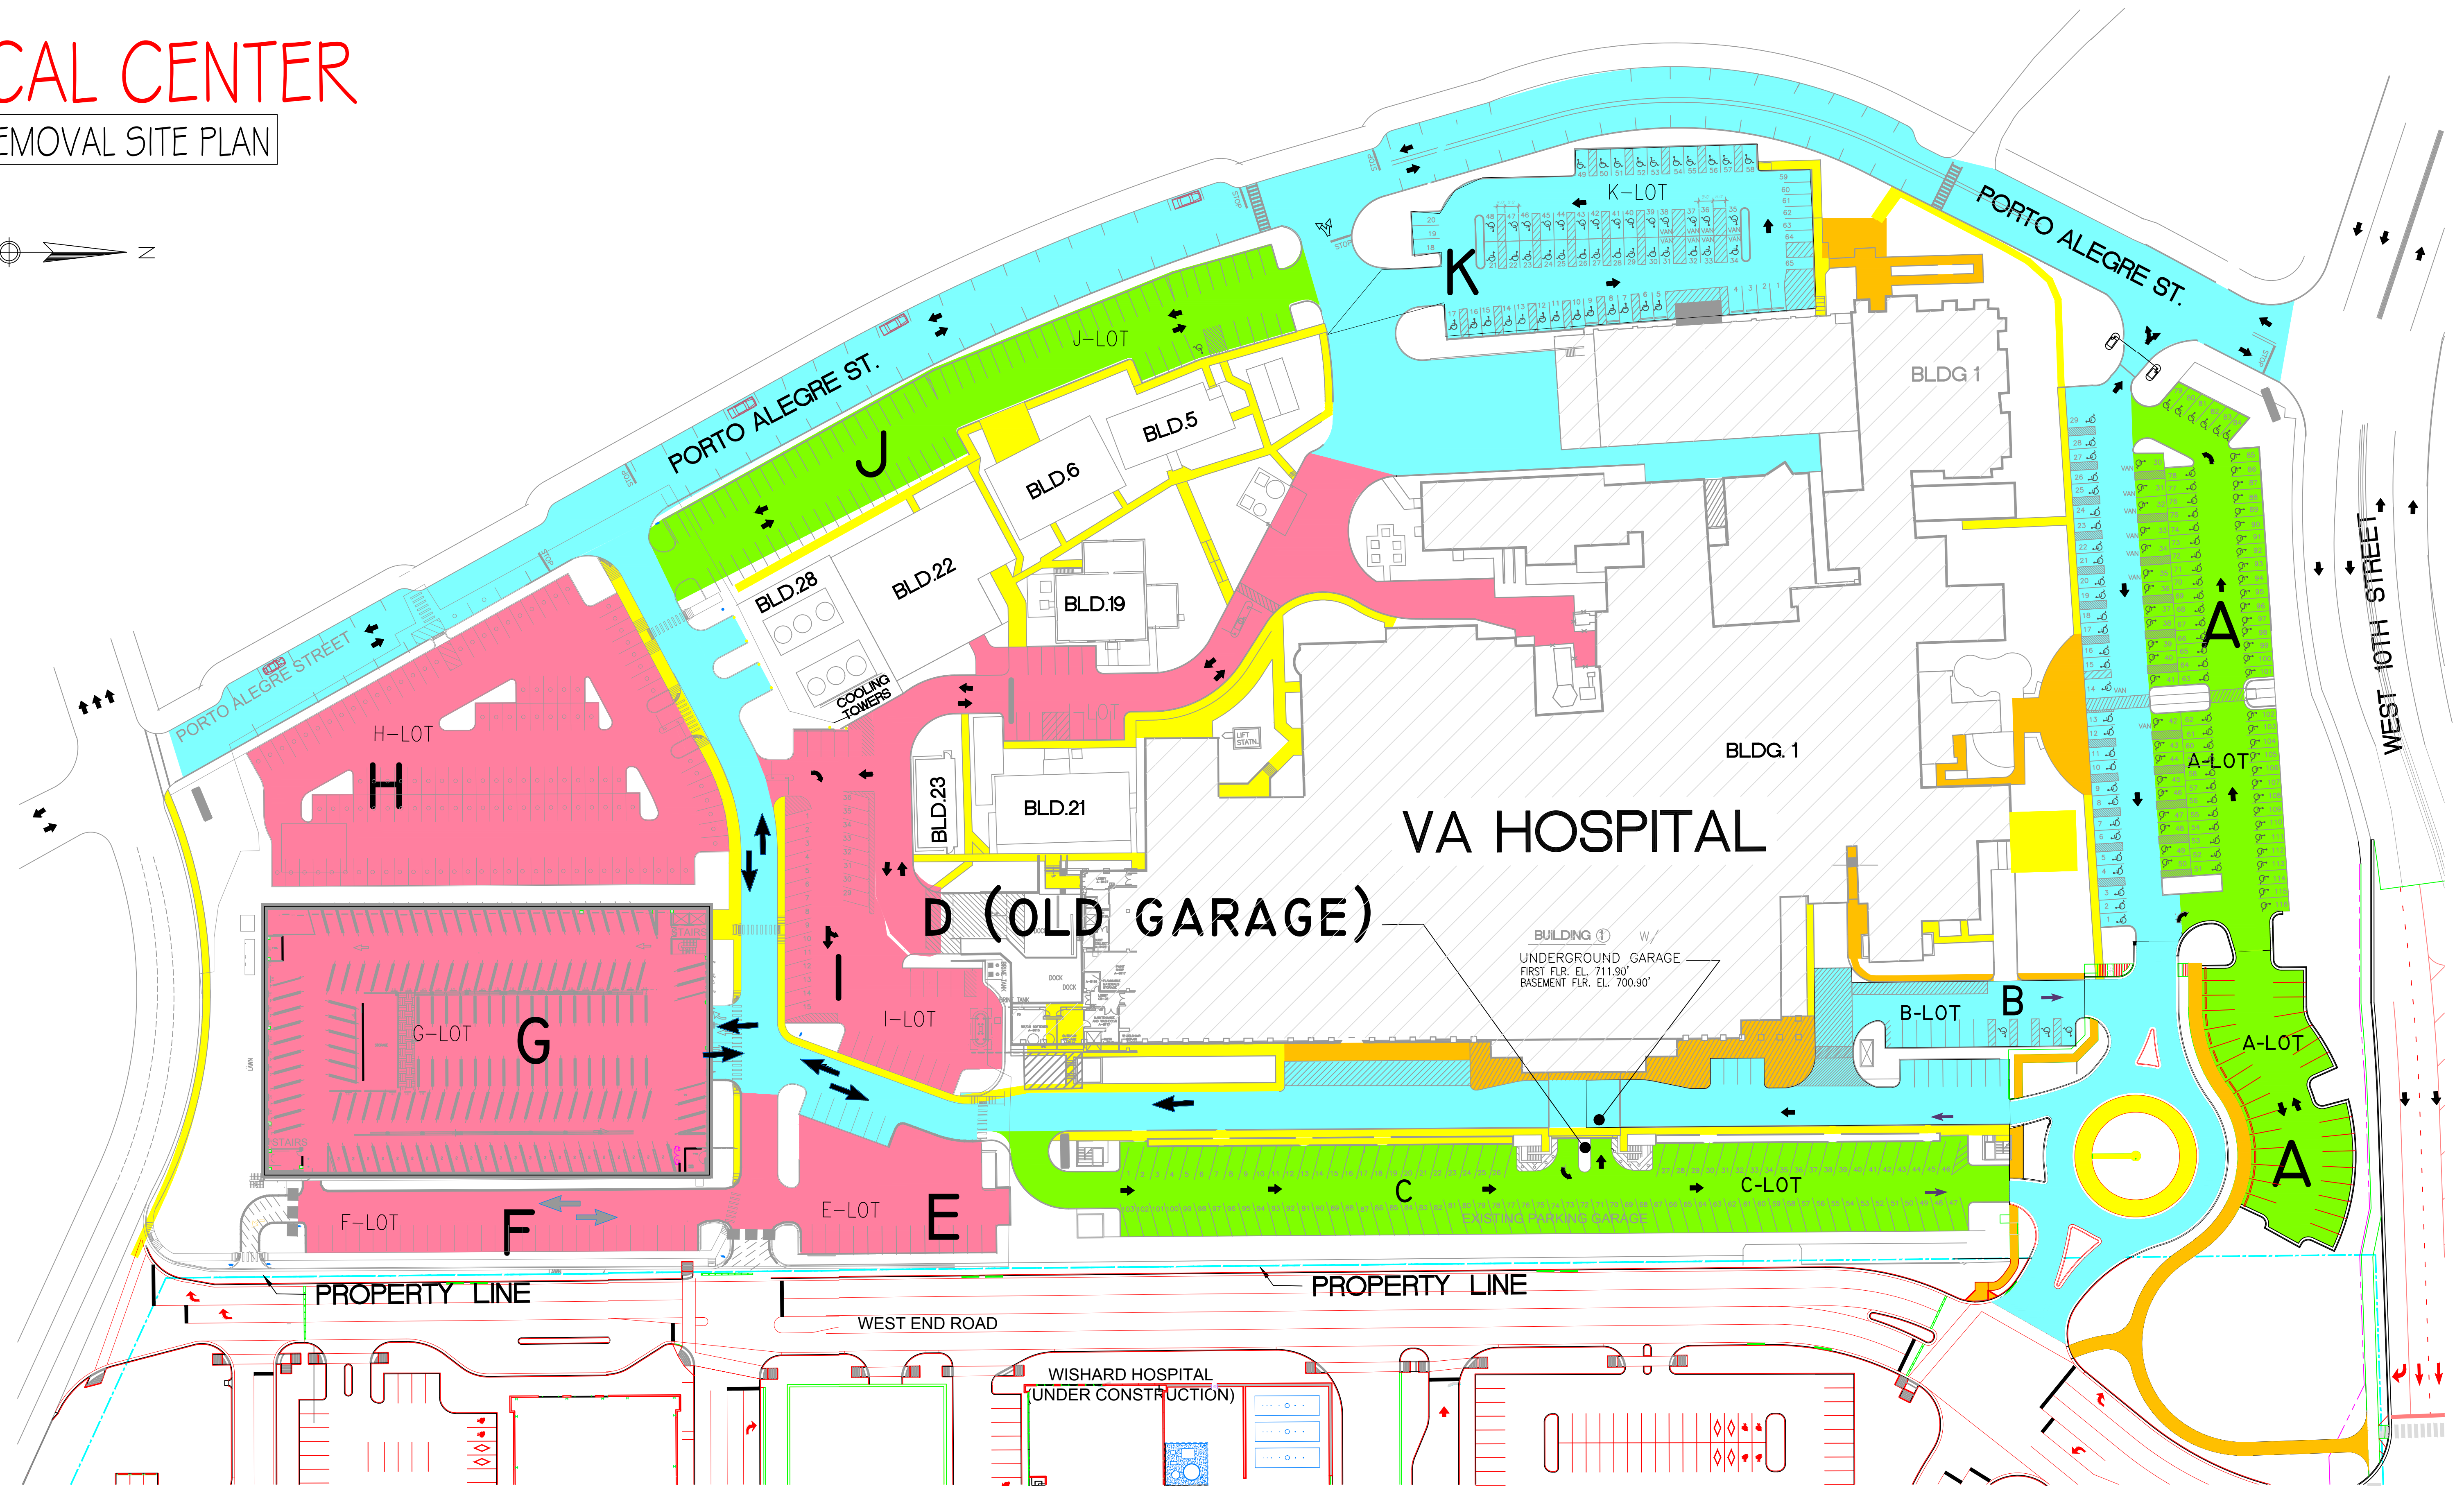


VA MEDICAL CENTER

WTS SNOW REMOVAL SITE PLAN

 

ROADWAY AND PARKING SPACES

PRIORITY #1	
165,265 SF	
PRIORITY #2	
65,498 SF	
PRIORITY #3	
287,902 SF	

518,665 TOTAL SF

SIDEWALKS

PRIORITY #1	
17,992 SF	
PRIORITY #2	
36,189 SF	

54,181 TOTAL SF

OVERALL TOTAL AREA OF SNOW REMOVAL 572,846 S.F.

WTS SNOW REMOVAL SITE PLAN
SCALE 1" = 50'

MARCH 2018

Revisions:	Date:	PLOT DATE:	ADDRESS: Richard L. Roudebush VA Medical Center 1481 W. 10th St. Indianapolis, Indiana 46202	NORTH REFERENCE 	PROJECT ENGINEERS:	Drawing Title WTS SITE PLAN	Approved Project Director	Project Title SNOW REMOVAL SITE PLAN	Location WEST TENTH STREET	Date 26 MARCH 2018	Checked A.F.	Drawn A.F.	Project Number	Building Number Building #1	Drawing Number FY018	Dwg. 1 of 3	Engineering and Facilities Management Services Department of Veterans Affairs