

DEMO ROOF PLAN – 11A
SCALE: 1/8"=1'-0"

DEMOLITION NOTES

- 1

REMOVE EXISTING 2'x2' CONCRETE PAVERS AND DISPOSE OF PROPERLY.
- 2


REMOVE EXISTING EXHAUST HOOD/CURBING. IN-FILL OPENING IN DECK WITH CONCRETE AND PIN INTO EXISTING CONCRETE WITH #4 REBAR AROUND PERIMETER.
- 3

REMOVE EXISTING SOLAR PANELS, FRAMING AND ELECTRICAL CONDUIT AND WIRING BACK TO SOURCE.
- 4

REMOVE EXISTING ROOF DRAIN AND FIRST 2' OF PIPING BELOW.
- 5

EXISTING PLUMBING VENT TO REMAIN (TYP).
- 6

EXISTING EXHAUST FAN/DUCT TO REMAIN.

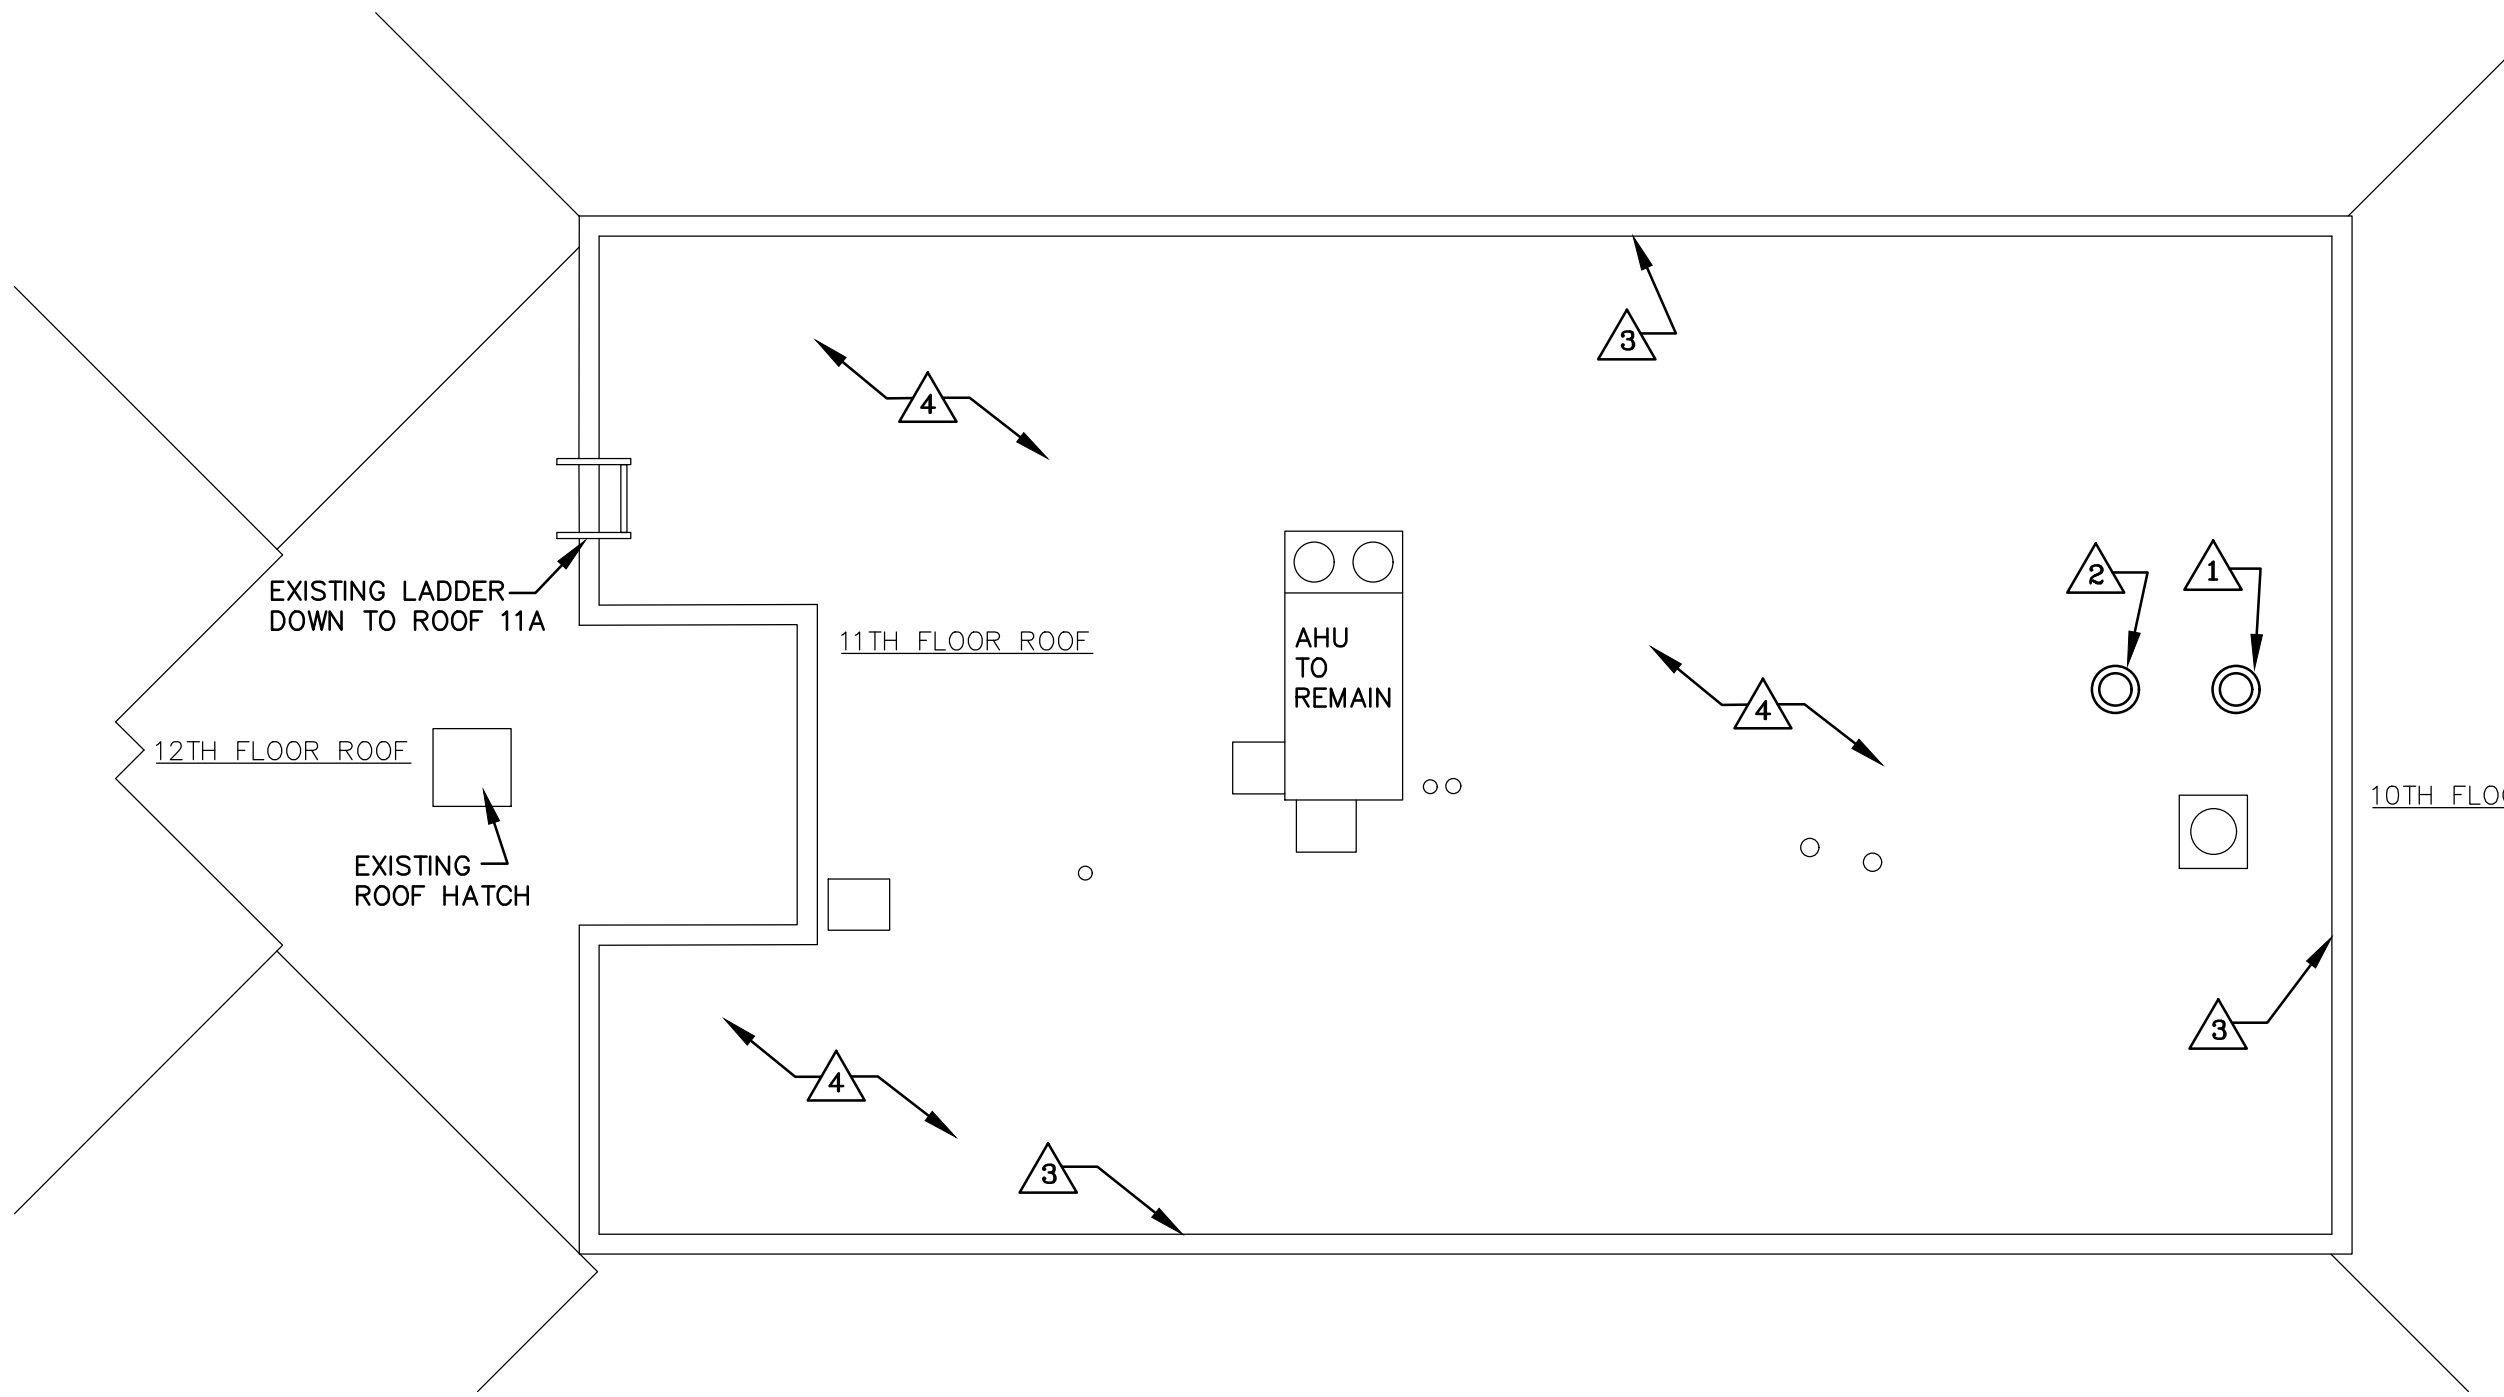

NEW ROOF PLAN – 11A
SCALE: 1/8"=1'-0"

KEY NOTES


- 1

PROVIDE NEW ROOF DRAIN IN PLACE OF EXISTING AND CONNECT NEW PIPING TO EXISTING.
- 2

CUT OPENING IN ROOF DECK AND PROVIDE NEW SECONDARY ROOF DRAIN. CONNECT NEW PIPING TO EXISTING.
- 3

TUCKPOINT EXISTING BRICK FACE OF PARAPET WALL. (WALL IS APPROX 30" HIGH)
- 4

PROVIDE NEW ROOF – REFER TO DETAILS ON A-103

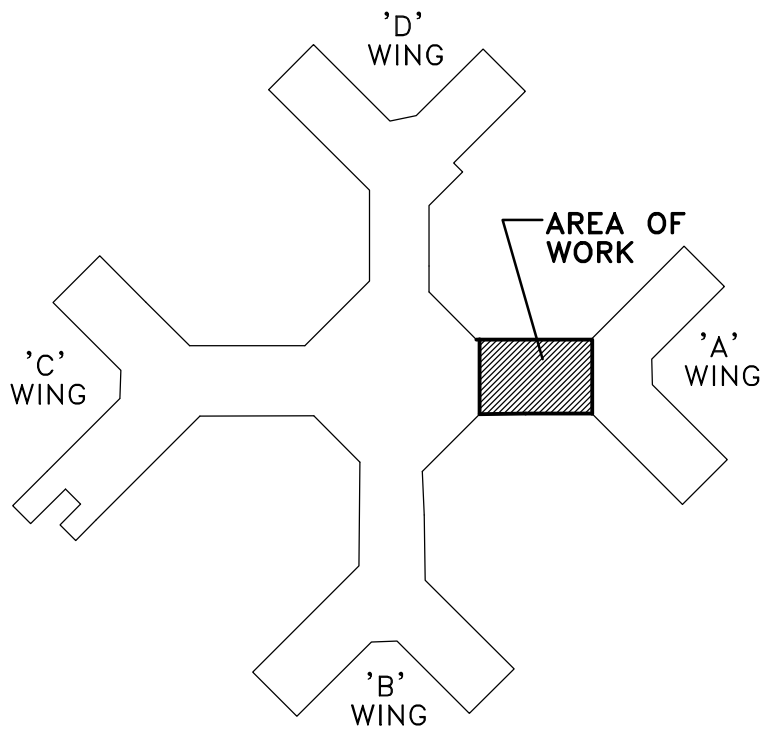

KEY PLAN
SCALE: NONE

Revisions	Date	VA WESTERN NEW YORK HEALTHCARE SYSTEM 3495 BAILEY AVENUE BUFFALO, NEW YORK 14215	CLINICAL ENGINEERING	DATE	ENGINEERING MANAGER	DATE	Drawing Title 11A ROOF PLANS	Project Title 2018 ROOF REPLACEMENTS	Date MARCH 8, 2018	
			INFECTION CONTROL	DATE	CARELINE MANAGER	DATE			Station No. 528	
				DATE		DATE	MEDICAL CENTER DIRECTOR	Building Number 1	Checked RLR	Drawn RLR
			SAFETY OFFICER	DATE	CHIEF OF STAFF	DATE	ASSOCIATE MEDICAL CENTER DIRECTOR	Location V.A.M.C. BUFFALO, NEW YORK	18-S43 A101	

