




SITE PLAN AT COMMITTEE SHELTER

[illegible]

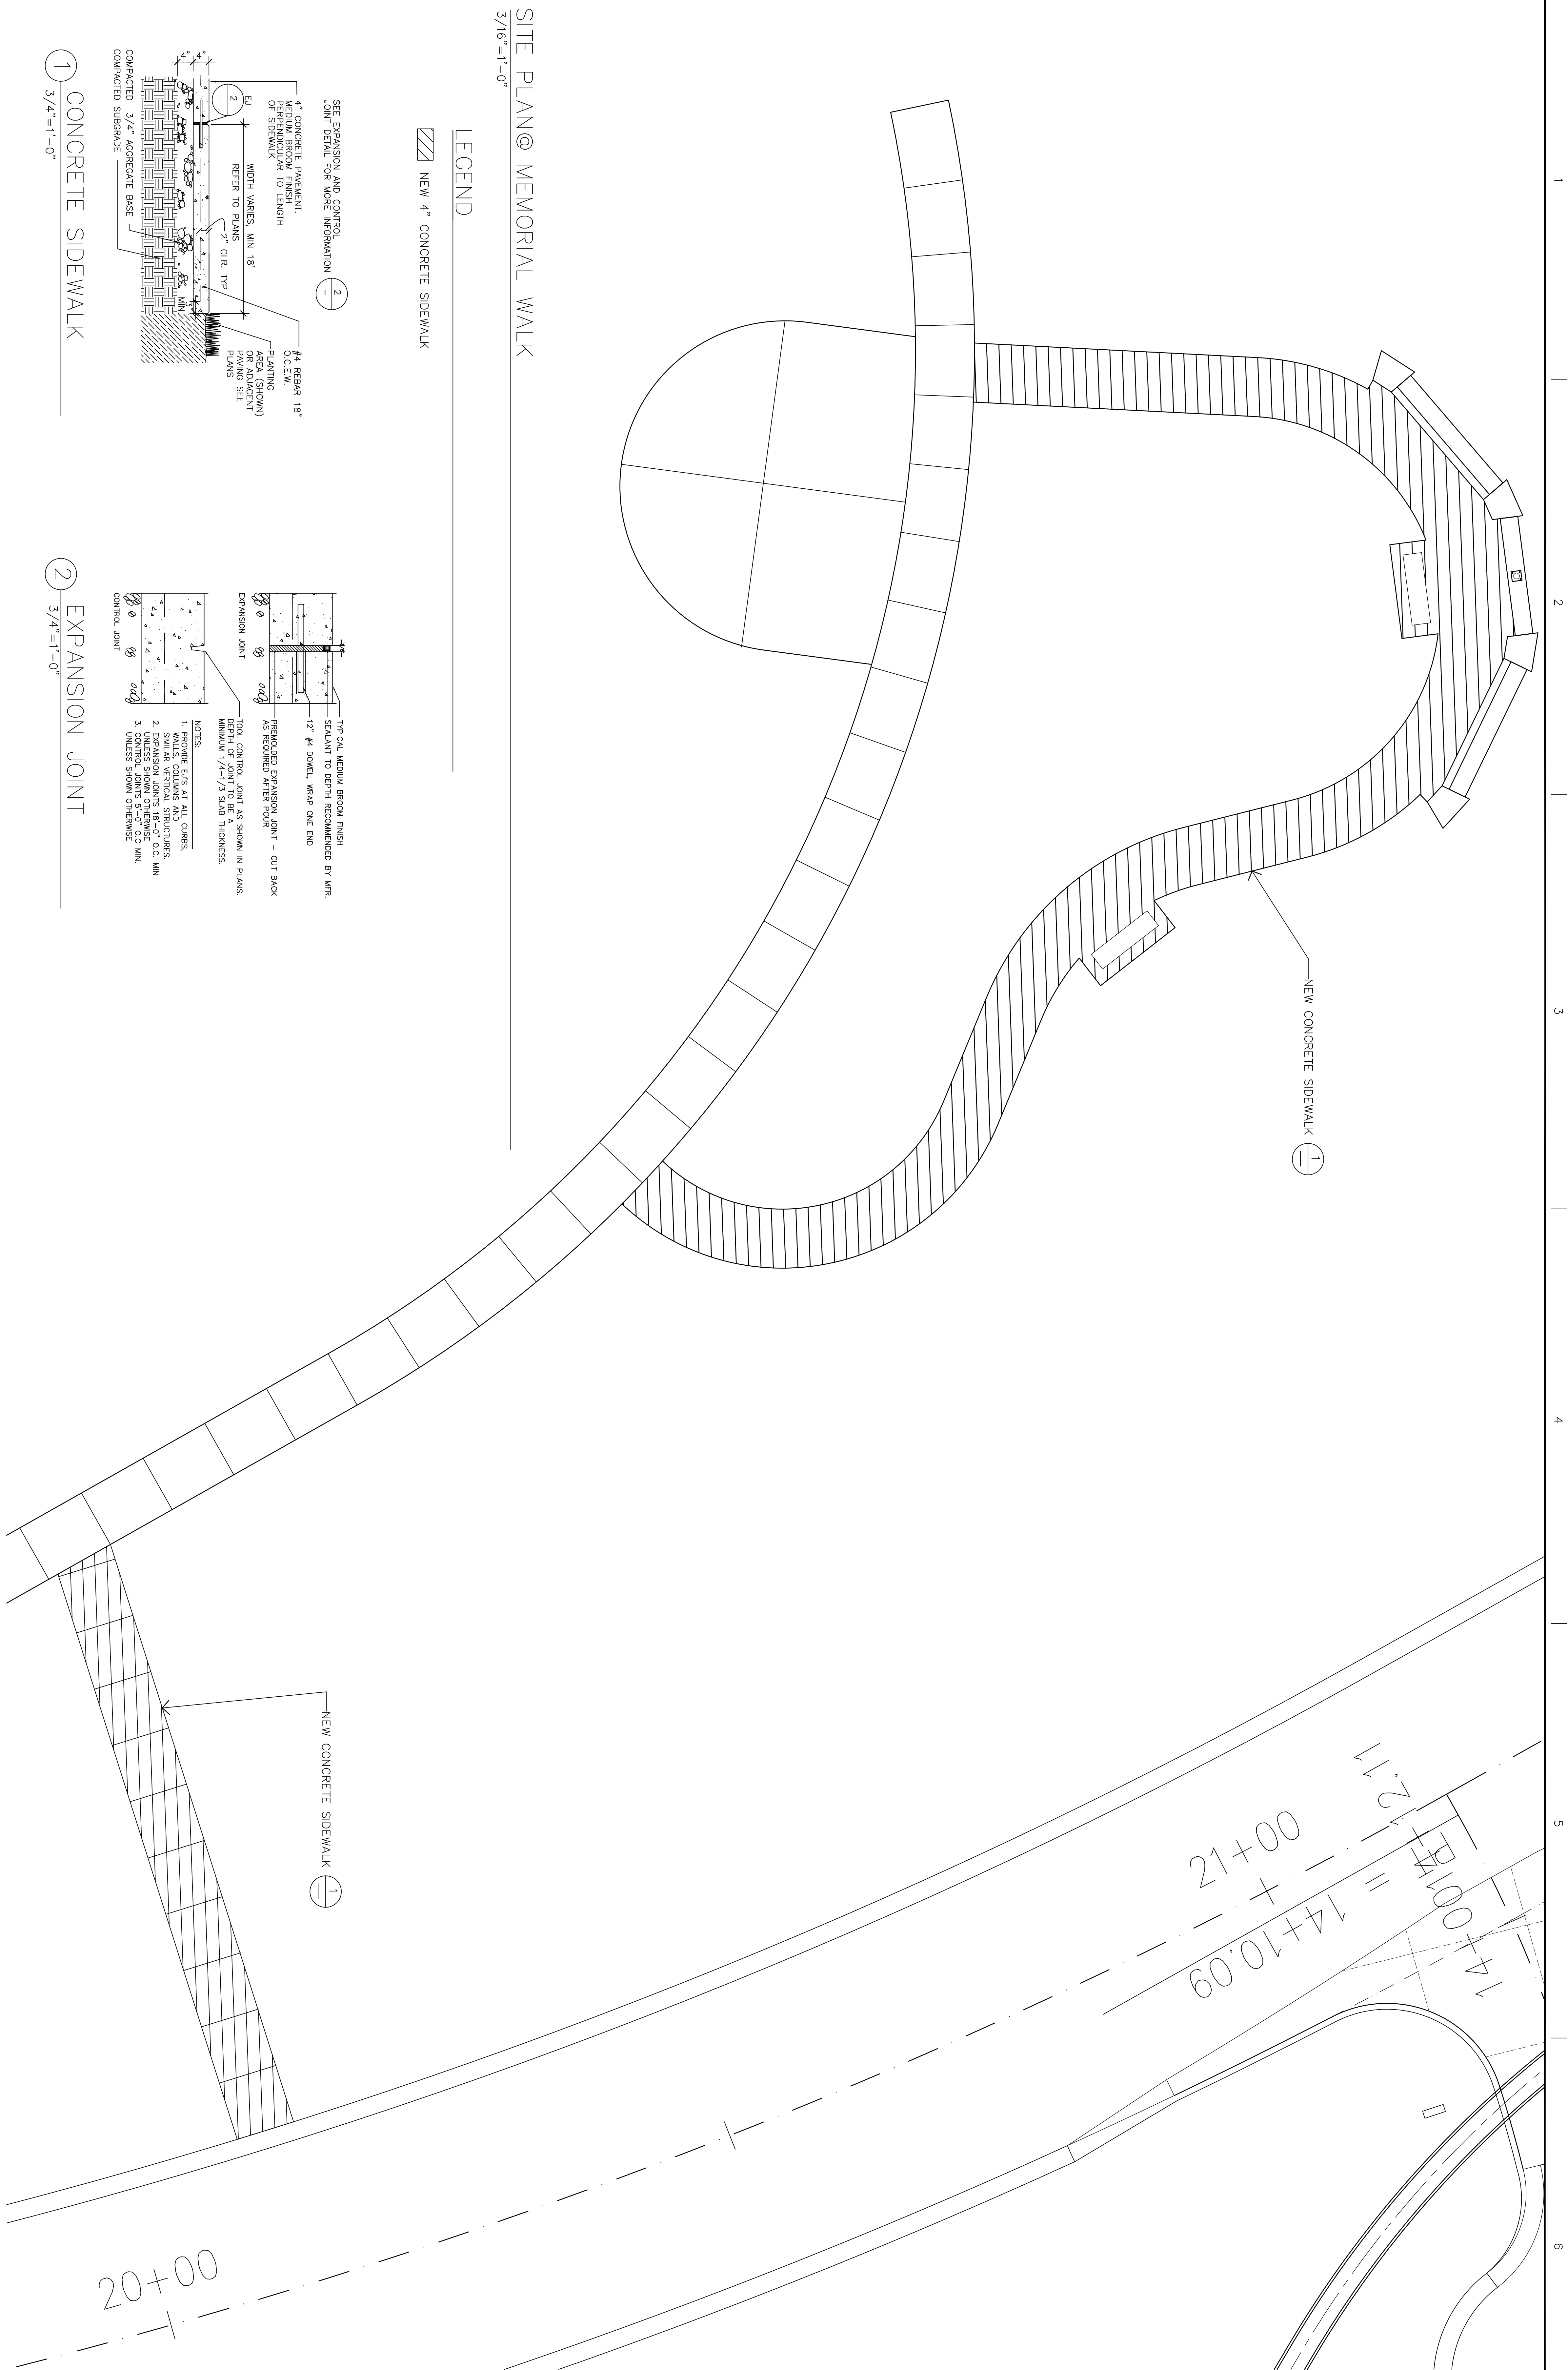

LEGEND

 NEW 4" CONCRETE SIDEWALK

SITE PLAN@ MEMORIAL WALK
3/16"=1'-0"

① CONCRETE SIDEWALK
3/4"=1'-0"

2 EXPANSION JOINT
3/4"=1'-0"

CONSULTANTS:

ARCHITECT/ENGINEERS:



NATIONAL
CEMETERY
ADMINISTRATION

Location

BAKERSFIELD NATIONAL

BAKERSFIELD NATIONAL CEMETERY
30338 E, BEAR MOUNTAIN BLVD,

Project Title

CONSTRUCT VARIOUS SIDEWALKS AND RAMPS

Approved
KF


Approved-Project Manager

Project Number

4-9-18

Drawing Num

2

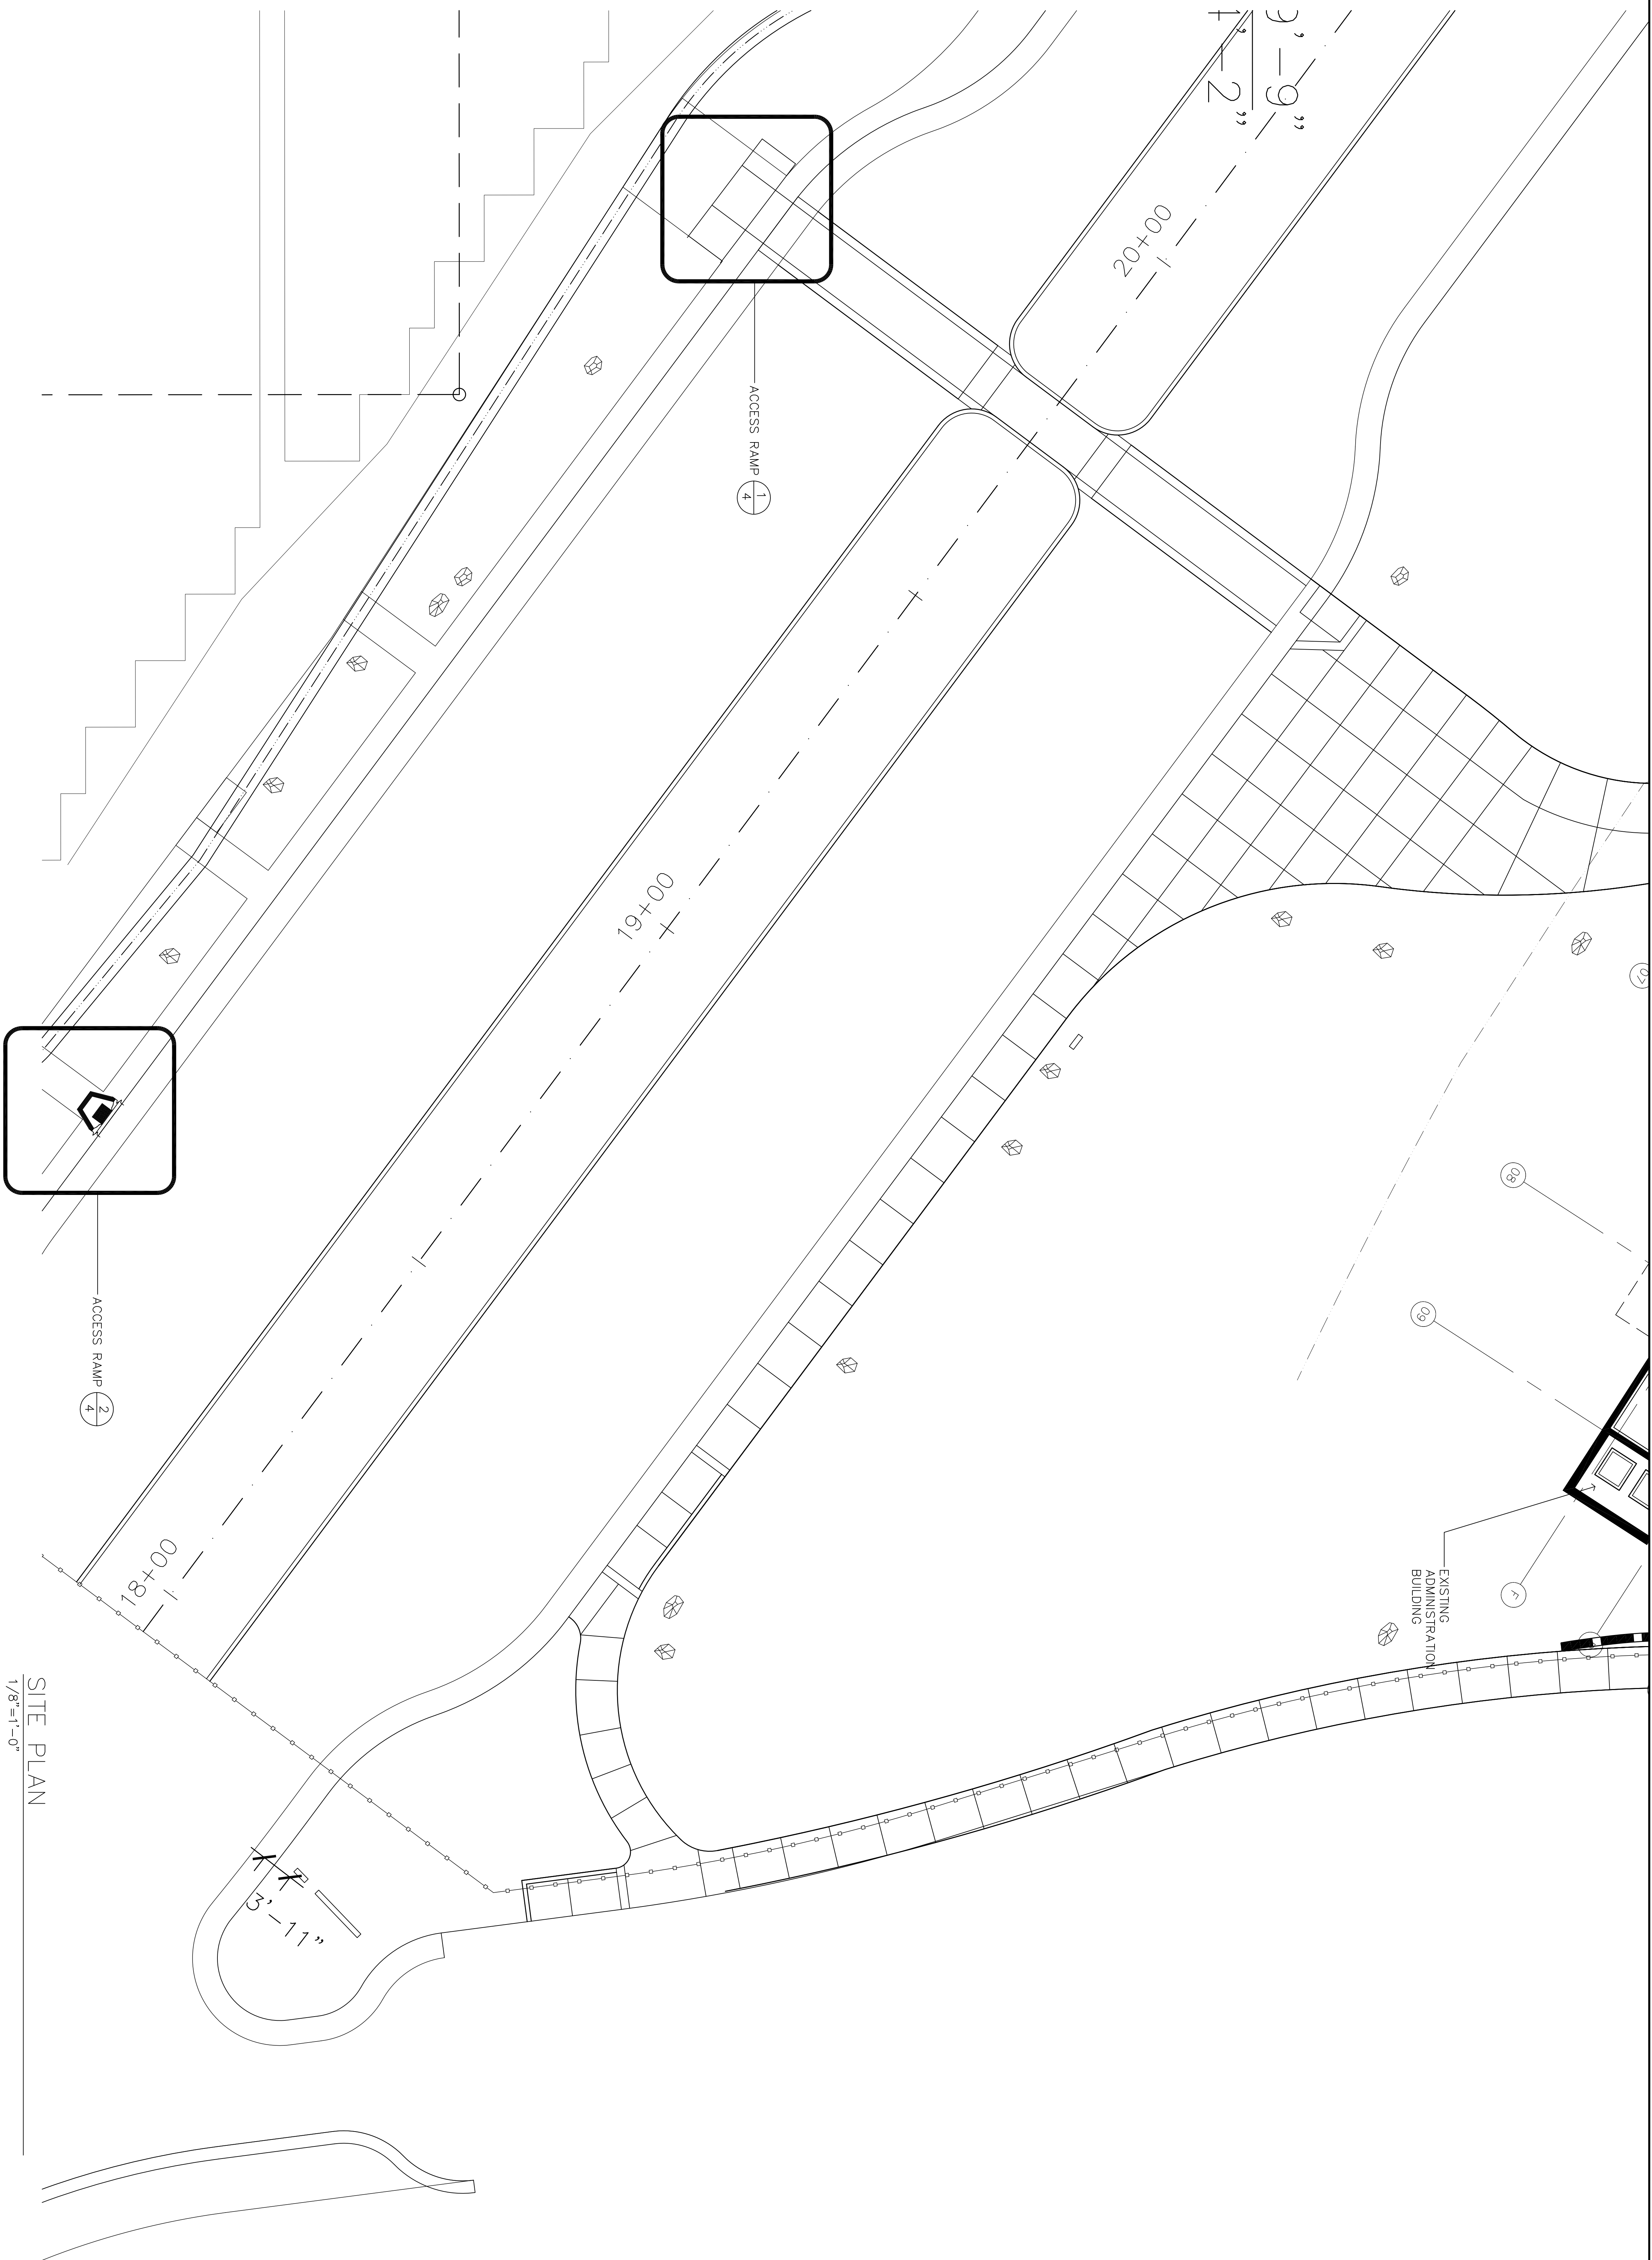

SITE PLAN
1/8"=1'-0"

Revision	Date

CONSULTANTS:

ARCHITECT/ENGINEERS:



NATIONAL
CEMETERY
ADMINISTRATION

Location

BAKERSFIELD NATIONAL
CEMETERY
BAKERSFIELD NATIONAL CEMETERY
30338 E. BEAR MOUNTAIN BLVD,

Project Title

CONSTRUCT VARIOUS
SIDEWALKS AND RAMPS

Project Number

929-MR-FY18-007

Date
4-9-18

Approved
KR

Approved Project Manager

KR

Drawn
KR

Checked

Dwg. Number
3
of

