



0 6" 12" 1000"


three inches = one foot
one and one half inches = one foot
one inch = one foot
three quarters inch = one foot
one half inch = one foot
three eighths inch = one foot
one quarter inch = one foot
one eighth inch = one foot

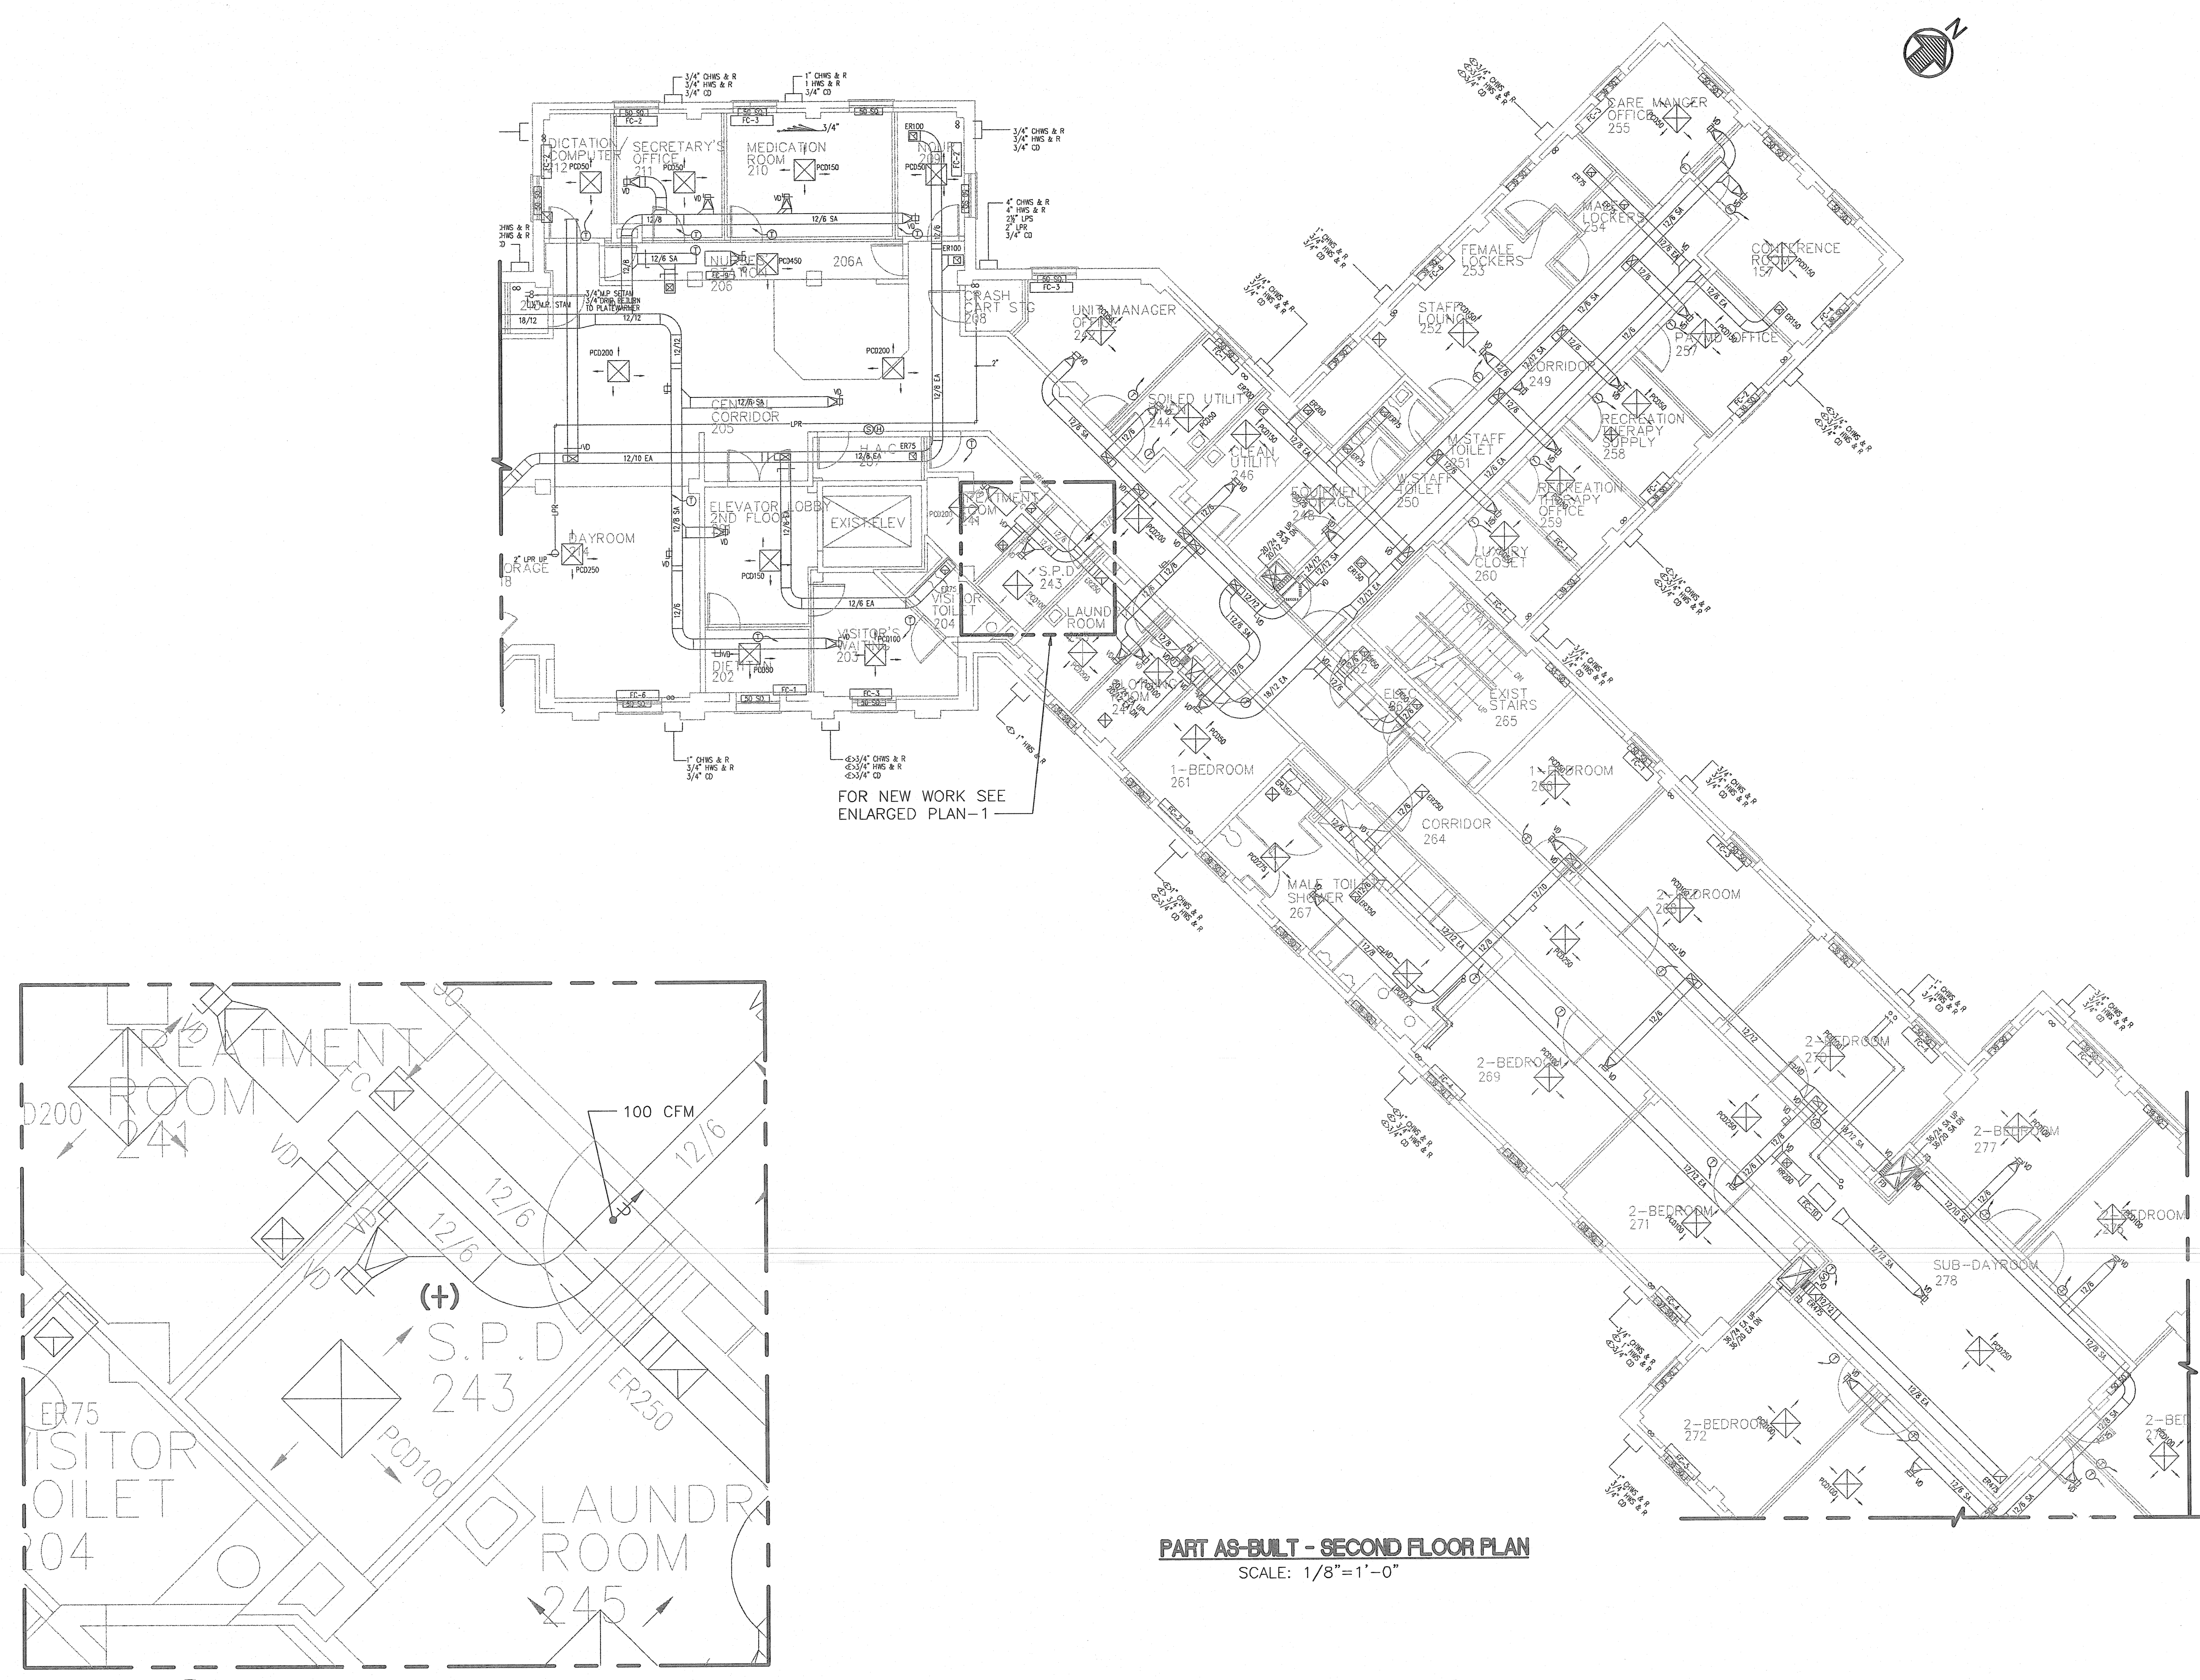

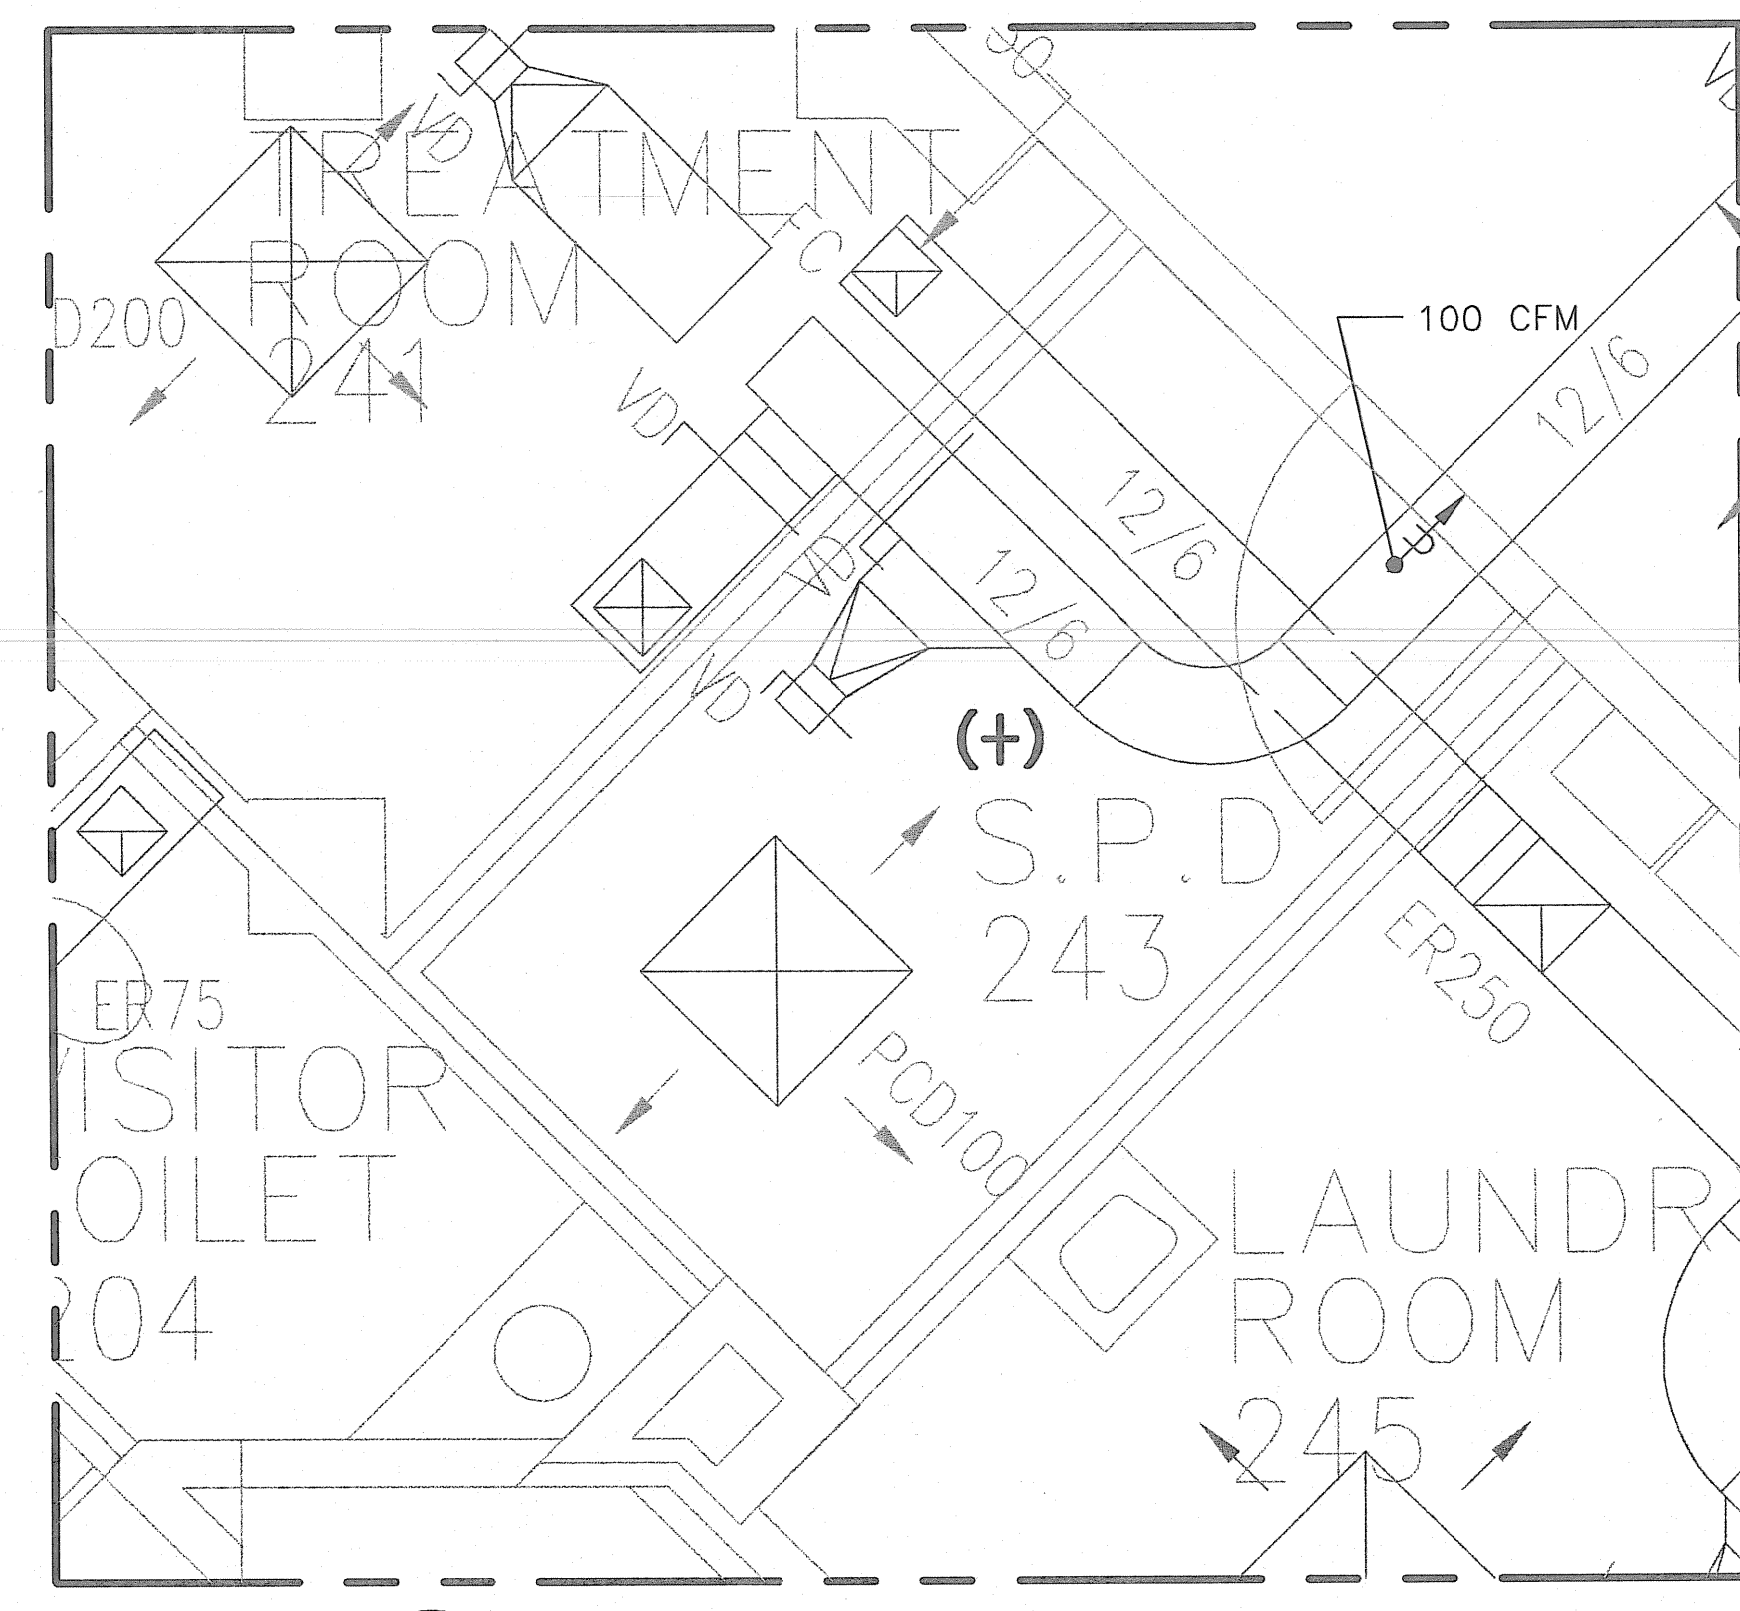

PART AS-BUILT - SECOND FLOOR PLAN
SCALE: 1/8"=1'-0"

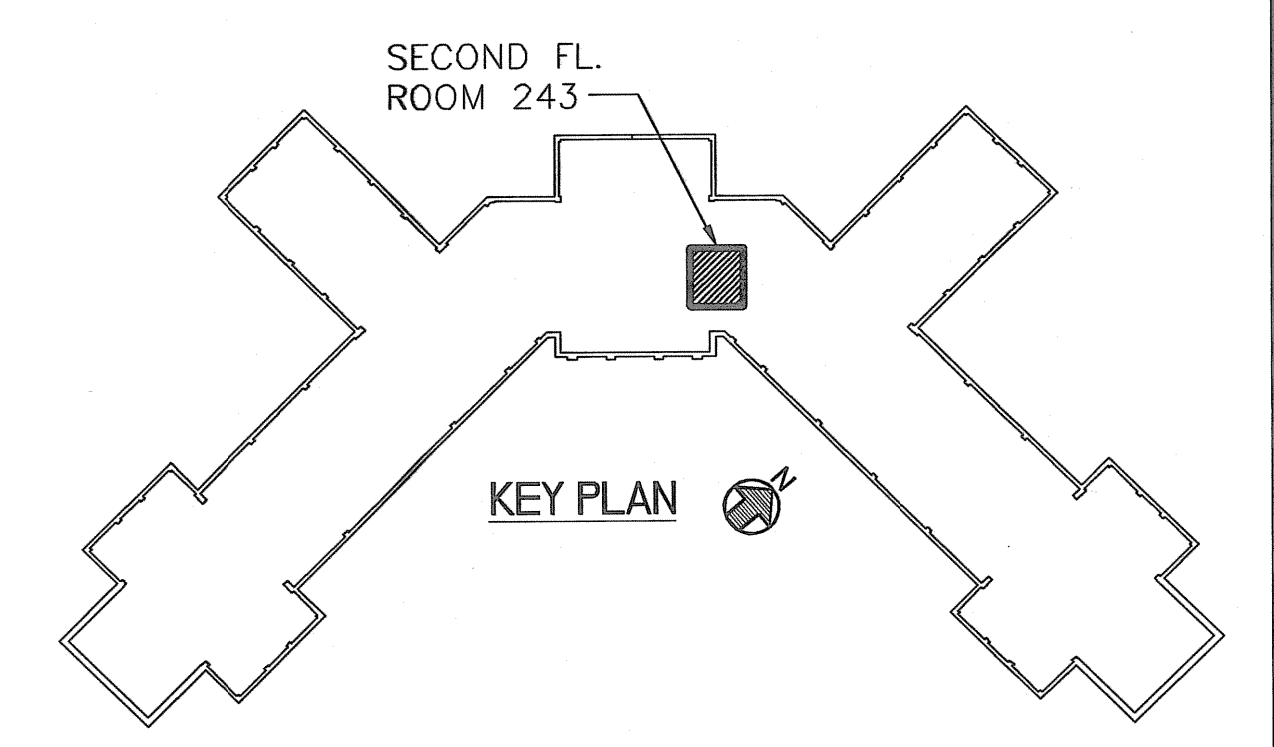

1 NEW WORK - ROOM 243 ENLARGED PLAN - 1
SCALE: 1/2"=1'-0"



Revisions	Date

<div>A/E SEAL</div> <div></div>	<div>A/E ADDRESS</div> <div><div>CHU AND GASSMAN, INC. 1628 WALNUT ST., SUITE 202, PHILADELPHIA, PA 19102 T. (215) 356-0912 F. (732) 563-4549 559 UNION AVENUE, MIDDLESEX, NJ 08946 T. (732) 563-4550 F. (732) 563-4549</div></div>	<div>Drawing Title</div> <div>MECHANICAL NEW WORK PART SECOND FLOOR PLAN</div>		<div>Project Title</div> <div>VAMC ENVIRONMENTAL CONTROLS</div>		<div>Date</div> <div>2/15/2012</div>
		<div>Approved: Chief Engineering Service</div> <div>Michael Carcanague</div>	<div>Drawn</div> <div>T. CHU</div>	<div>Building Number</div> <div>59</div>	<div>Project No.</div> <div>542-08-114</div>	<div>VA</div>
		<div>Approved: Medical Center Director</div> <div>Gary W. Devansky</div>	<div>Checked</div> <div>D. GABRIEL</div>	<div>Location</div> <div>COATESVILLE, PENNSYLVANIA</div>	<div>DRAWING No.</div> <div>59MH101</div> <div>Dwg. 15 of 17</div>	

VA