


POPLAR AVENUE

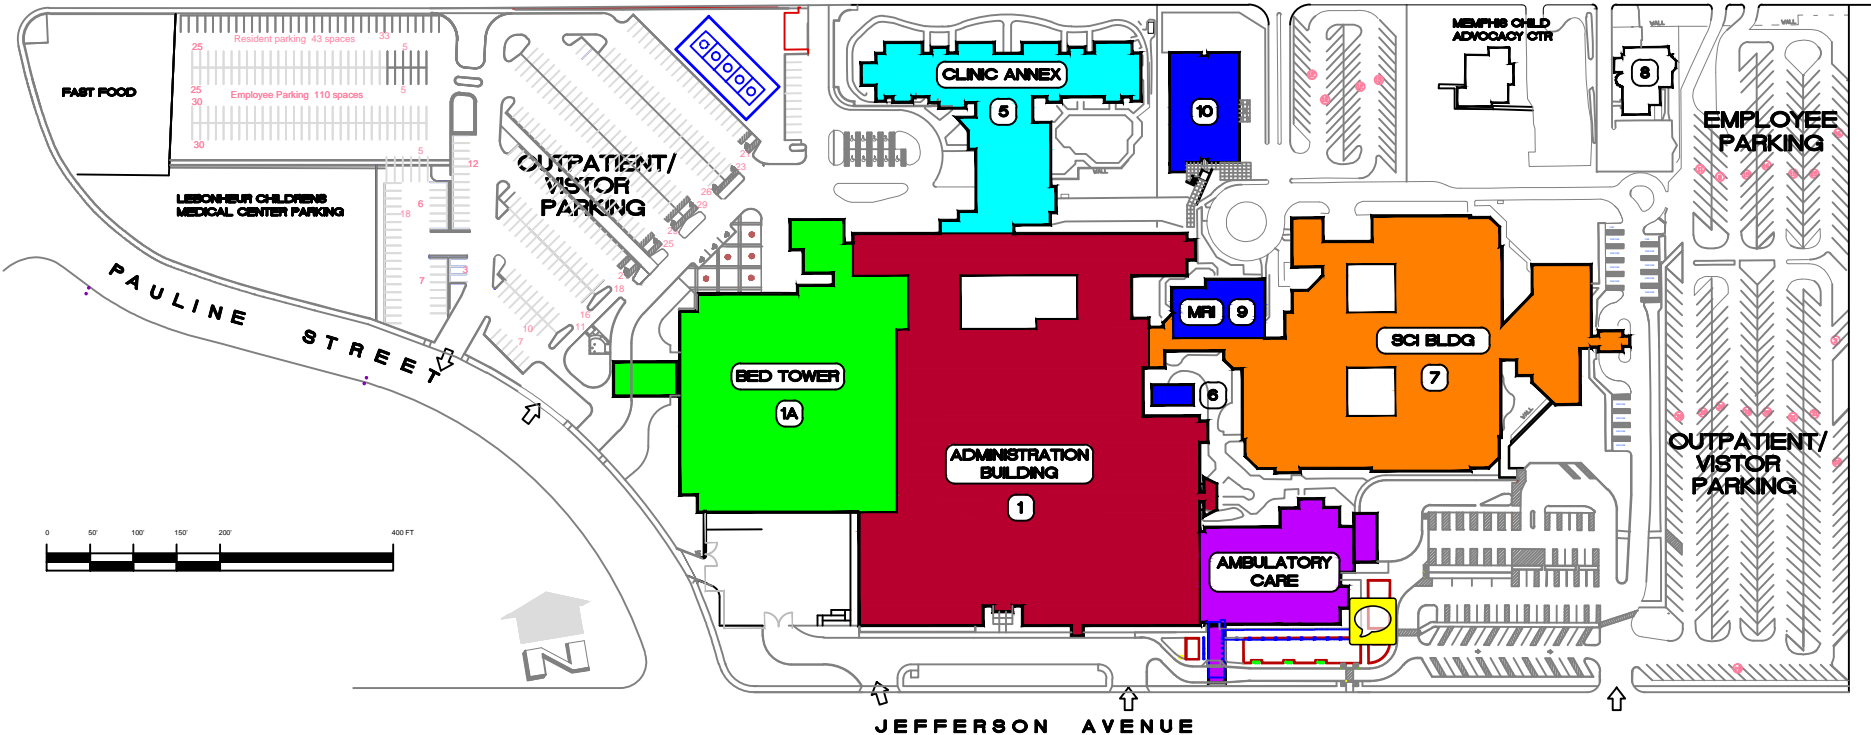

LEGEND

1	Administration Building and Ambulatory Care
1A	Bed Tower (Seismic/Modernization Addition)
5	Clinic Annex
6	Utility
7	Spinal Cord Injury
8	Property 10
9	MRI
10	Engineering Shops

PAULINE STREET



SOMERVILLE STREET

WALDRAN STREET

COURT AVENUE

SITE PLAN VA MEDICAL CENTER 1030 JEFFERSON AV MEMPHIS TN 38104	Drawn by E. Perez	Revisions	Date	Drawing No.
	Checked by B. Dunaway	Add Property Lines	03-02-2009	
	Scale: No Scale	Building Changes 1, 1A, 5	03-27-2009	
	Date: June 1998		05-31-2015	