


3 BUILDING 3 - NORTH ELEVATION
3/16" = 1'-0"

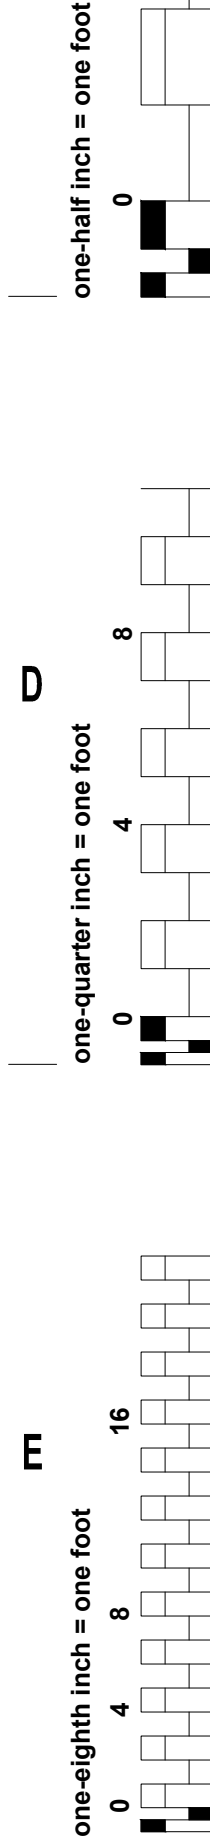

4 BUILDING 3 - WEST ELEVATION
3/16" = 1'-0"



1 BUILDING 3 - SOUTH ELEVATION
3/16" = 1'-0"



2 BUILDING 3 - EAST ELEVATION
3/16" = 1'-0"

[illegible]

PROJECT TEAM

ENVIRONMENTAL CONSULTANT
EnviroMed Services, Inc.
470 Murdock Avenue
Meriden, Connecticut 06450

CONSULTANT



ENVIROMED SERVICES, INC.

ASBESTOS & LEAD CONSULTANT
470 MURDOCK AVE, MERIDEN, CT 06450
203 238-4846

	Drawing Title
--	---------------

BUILDING 3 ELEVATIONS LEAD PAINT ABATEMENT ESTIMATE

Approved : Project Engineer

Robin Gangemi

	Project Title
--	---------------

**VA Connecticut Healthcare System
West Haven, CT
Buildings 3, 4, 5, 6, 7, 8, 8.5, 9 Rehab**

Location	950 Campbell Avenue West Haven, CT 06516
----------	--

Date 06/13/14

Project Number

Building Number
BUILDING 3


Drawing Number

HM100

Dwg: 1 of 9

Office of
Construction
and Facilities
Management



 


PROJECT TEAM


ENVIRONMENTAL CONSULTANT
EnviroMed Services, Inc.
470 Murdock Avenue
Meriden, Connecticut 06450





ENVIROMED SERVICES, INC.

ASBESTOS & LEAD CONSULTANT
470 MURDOCK AVE, MERIDEN, CT 06450
203 238-4846

Project Title VA Connecticut Healthcare System West Haven, CT Buildings 3, 4, 5, 6, 7, 8, 8.5, 9 Rehab			Project Number 		<div> Office of Construction and Facilities Management </div> <div>  Department of Veterans Affairs </div>
			Building Number BUILDING 6		
Location 950 Campbell Avenue West Haven, CT 06516			Drawing Number HM103 Dwg: 4 of 9		

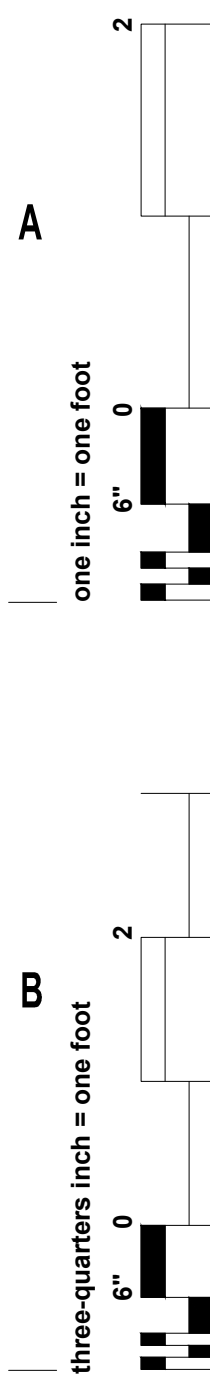


C

 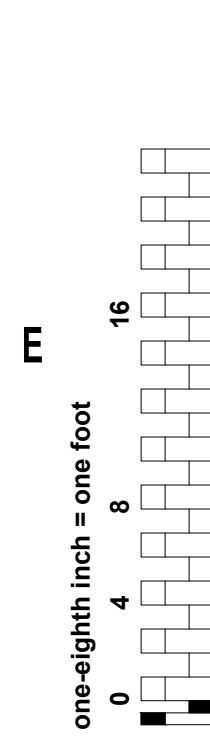[illegible]

ENVIRONMENTAL CONSULTANT
EnviroMed Services, Inc.
470 Murdock Avenue
Meriden, Connecticut 06450

ASBESTOS & LEAD CONSULTANT
470 MURDOCK AVE, MERIDEN, CT 06450
203 238-4846


 Department of
Veterans Affairs

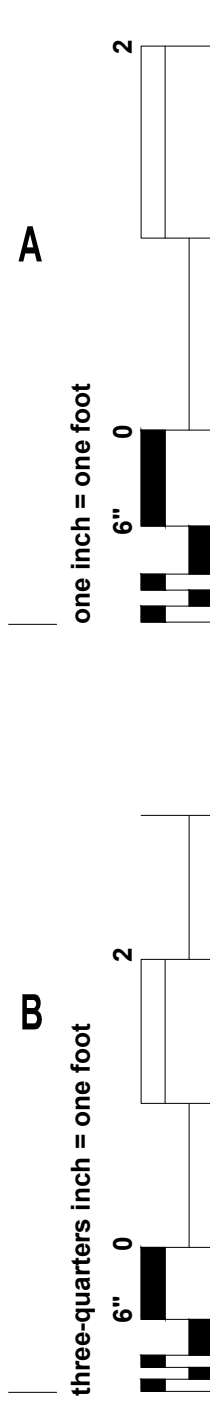

3 BUILDING 9 - NORTH ELEVATION
3/16" = 1'-0"



4 BUILDING 9 - WEST ELEVATION
3/16" = 1'-0"

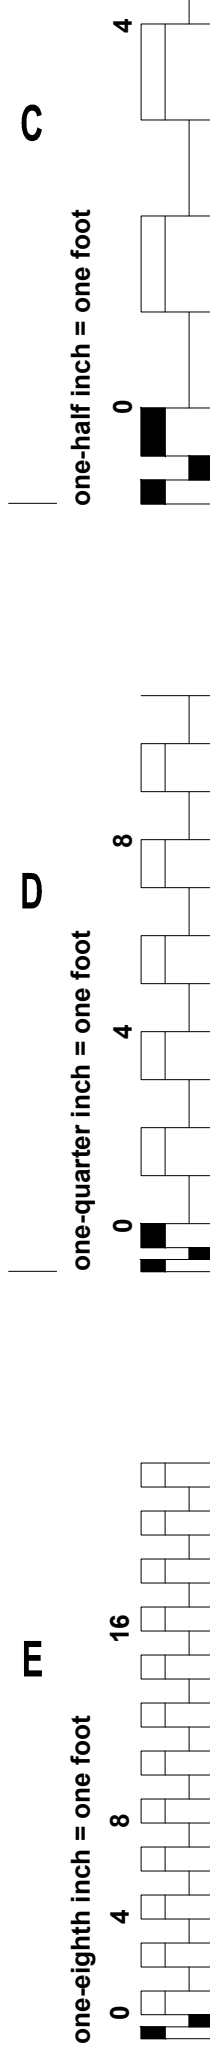

1 BUILDING 9 - SOUTH ELEVATION
3/16" = 1'-0"



2 BUILDING 9 - EAST ELEVATION
3/16" = 1'-0"

PROJECT TEAM

ENVIRONMENTAL CONSULTANT
EnviroMed Services, Inc.
470 Murdock Avenue
Meriden, Connecticut 06450

PROJECT TEAM

CONSULTANT

Drawing Title

Approved : Project Engineer

	Project Title
--	---------------

Location	950 Campbell Avenue West Haven, CT 06516
----------	--

Project Number

Drawing Number
HM107

Office of
Construction
and Facilities
Management