


NORTHERN INDIANA HEALTH CARE SYSTEMS, VETERANS ADMINISTRATION 1700 E. 38TH. STREET, MARION, IN 46953

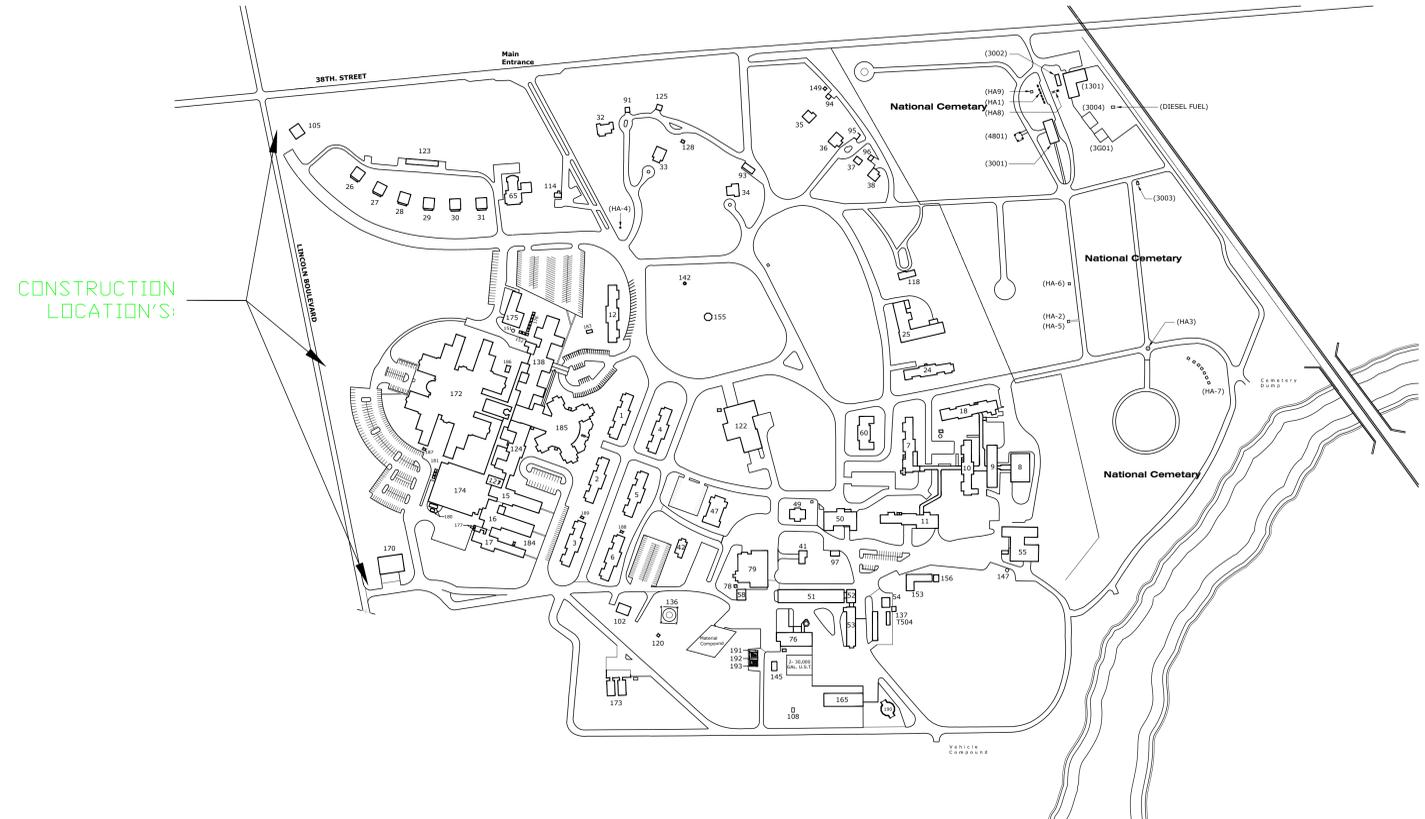

MARION VA
SITE PLAN

PROJECT # 610-18-501 INSTALL PERIMETER SIDEWALK

Scale bars for different drawing sections:

- three inches = one foot
- one and one half inches = one foot
- one inch = one foot
- three quarters inch = one foot
- one half inch = one foot
- three eighths inch = one foot
- one quarter inch = one foot
- one eighth inch = one foot

Approved: Medical Center Director Michael E. Hershman	Drawing Title COVER SHEET	Project Title INSTALL PERIMETER SIDEWALK		Project Number 610-18-501			
		Approved: Medical Center Assoc. Director Jay Miller		Building Number GROUNDS			
		Approved: Engineering Department Jacob Morical		Location MARION, IN			Drawing Number 18-100M
		Approved: Project Director		Date 11/05/2017	Checked J. MORRICAL	Drawn Z. MCDANIEL	Dwg. 1 of 2