


FLOOR PLAN (A)

SCALE: 1/16" = 1'-0"

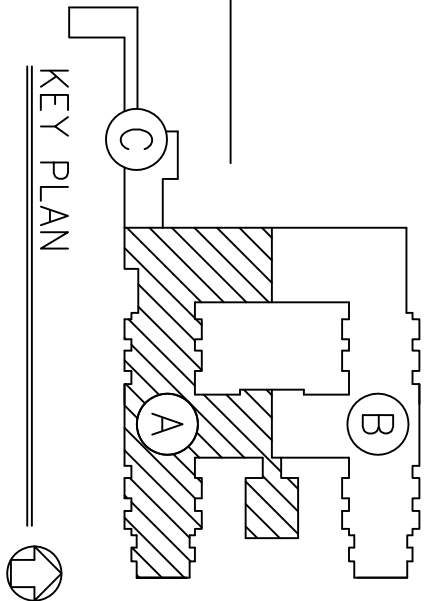

Revisions	Date	Project Title	Building Number	Location	Date	Project No.	Drawing No.	Department of Veterans Affairs
		FLOOR PLAN NOTES AND DETAILS	146 UNIT A	WACC HAMPTON, VIRGINIA	MARCH 6, 2018		DWG. OF	