


Drawing File: T:\Projects\1606 VA Memphis Upgrade SCI Patient Bathrooms\3 Drawings\Memphis VAMC Upgrade SCI Patient Bathrooms\Sheets\AB101 FIRST FLOOR WARD 1 EAST  
 Plotted By: chas  
 Plotted Date: May 17, 2018 - 4:15pm  
 VA FORM 08-6231

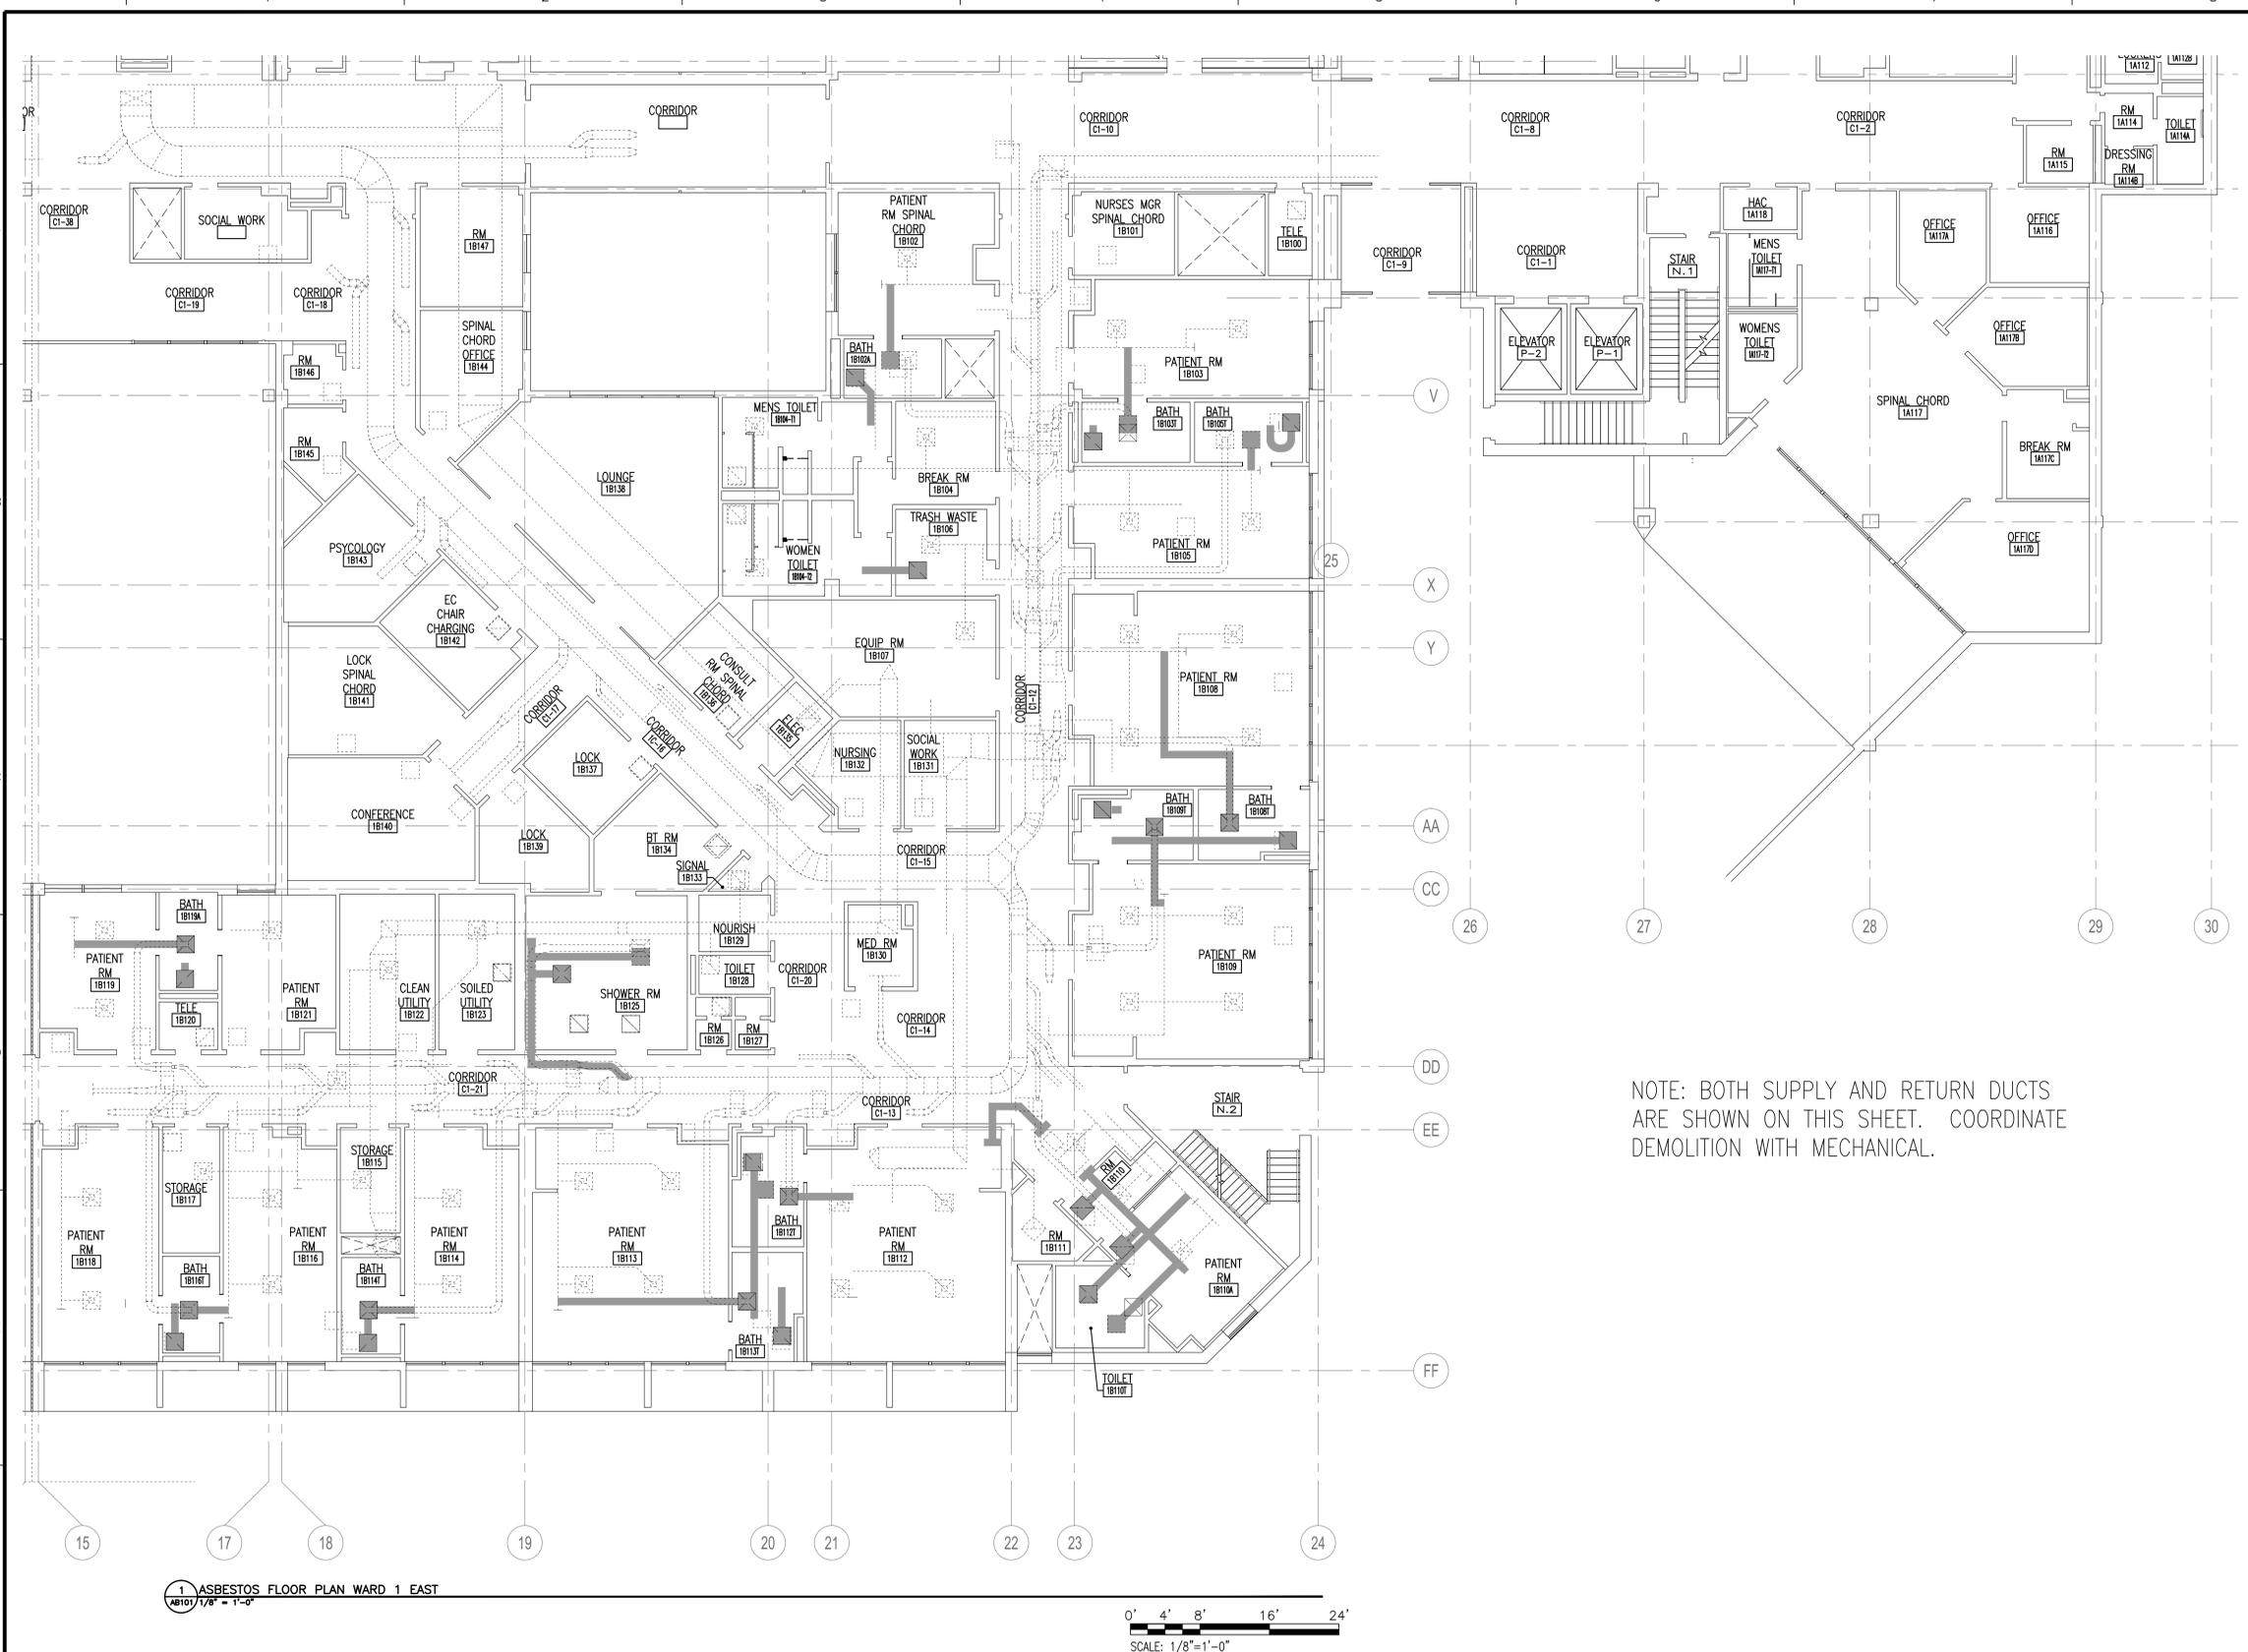


- ### ASBESTOS ABATEMENT GENERAL NOTES
- CONTRACTOR SHALL REMOVE ALL OSHA CLASS II ASBESTOS CONTAINING AND ASBESTOS CONTAMINATED MATERIALS AND ASSOCIATED DEBRIS INDICATED IN THESE GENERAL NOTES, SPECIFICATIONS AND/OR AS SHOWN ON DRAWINGS, AND DISPOSE OF AS ASBESTOS WASTE.
  - CONTRACTOR SHALL PROVIDE MANUFACTURER'S EQUIPMENT CERTIFICATION TO CONTRACTING OFFICER FOR REVIEW AND APPROVAL PRIOR TO PLACING EQUIPMENT ON JOB SITE.
  - CONTRACTOR SHALL COORDINATE THIS ASBESTOS REMOVAL PROJECT WITH THE CONTRACTING OFFICER TO MINIMIZE INTERFERENCE WITH STANDARD OPERATING PROCEDURES OF THE FACILITY.
  - CONTRACTOR SHALL SUBMIT AND OBTAIN APPROVAL OF PROPOSED SCHEDULE AND PHASING FOR SYSTEMS SHUT DOWN, ASBESTOS REMOVAL, AND RENOVATION OPERATIONS TO THE CONTRACTING OFFICER PRIOR TO BEGINNING ANY WORK.
  - CONTRACTOR SHALL BE RESPONSIBLE FOR PHYSICALLY SECURING ALL ENTRANCES AND OPENINGS TO THE WORK AREA. ALL AREAS WHERE ASBESTOS CONTAINING MATERIALS ARE PRESENT SHALL BE CONSIDERED AN ASBESTOS REGULATED WORK AREA UNTIL SUCCESSFUL COMPLETION OF PROJECT FINAL CLEARANCE CRITERIA.
  - LOCATION OF DECONTAMINATION SYSTEMS, ASBESTOS ABATEMENT CONTAINMENT BARRIERS SHALL BE APPROVED BY THE CONTRACTING OFFICER PRIOR TO START OF WORK.
  - ASBESTOS ABATEMENT CONTRACTOR SHALL REMOVE ACM PRIOR TO ALLOWING OTHER NON-ASBESTOS TRADES TO PERFORM RENOVATION WORK.
  - ASBESTOS DRAWINGS ARE DIAGRAMMATIC ONLY AND ARE NOT TO BE SCALED. CONTRACTOR SHALL VISIT SITE BEFORE WORK BEGINS TO VERIFY ALL DIMENSIONS AND WORK CONDITIONS. NOTIFY CONTRACTING OFFICER OF ANY CONFLICTS.
  - AN ASBESTOS SURVEY REPORT FOR THIS PROJECT IS AVAILABLE FOR CONTRACTOR USE.
  - REFER TO NOTE 5 (KEY NOTES) SHEETS: A101A AND A102A FOR LOCATION OF REMOVAL AND RE-INSTALLATION OF CEILING TILES AND GRID.
  - CONTRACTOR SHALL COMPLY WITH ALL FEDERAL, STATE OF TENNESSEE AND LOCAL MEMPHIS-SHELBY COUNTY REGULATIONS.  
REFER TO SPECS.

### LEGEND FOR ASBESTOS ABATEMENT

NOTE: BOTH SUPPLY AND RETURN DUCTS ARE SHOWN ON THIS SHEET. COORDINATE DEMOLITION WITH MECHANICAL.

**1 ASBESTOS FLOOR PLAN WARD 1 EAST**  
 AB101 1/8" = 1'-0"  
 SCALE: 1/8" = 1'-0"

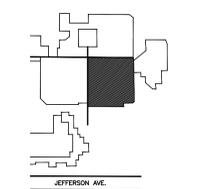

CONSULTANTS:  		ARCHITECT:  590 MEANS STREET NW STE. 200 ATLANTA, GA 30318		Drawing Title: <b>FIRST FLOOR ASBESTOS ABATEMENT PLAN - WARD 1 EAST</b>		Project Title: <b>VA MEMPHIS UPGRADE SCI PATIENT BATHROOMS</b>		Project Number: <b>614-15-109</b>		OFFICE OF CONSTRUCTION AND FACILITIES MANAGEMENT 													
Revisions: <table border="1"> <tr><th>No.</th><th>Date</th><th>Description</th></tr> <tr><td> </td><td> </td><td> </td></tr> <tr><td> </td><td> </td><td> </td></tr> <tr><td> </td><td> </td><td> </td></tr> </table>		No.	Date	Description										Approved: Project Director  		Date: 08/23/2017		Checked: JH		Drawing: CC		Building Number: <b>7</b>	
No.	Date	Description																					
Date:		Location: <b>LOCATION</b>		Drawing Number: <b>AB101</b>		Date:		Checked:		Drawing:													