
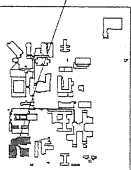
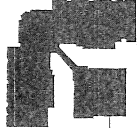


20 sky windows, 120 windows, 1-12" x 16" window + 2-98 1/2" x 51" windows.

TOTAL OUTLINE 1ST FLOOR 142

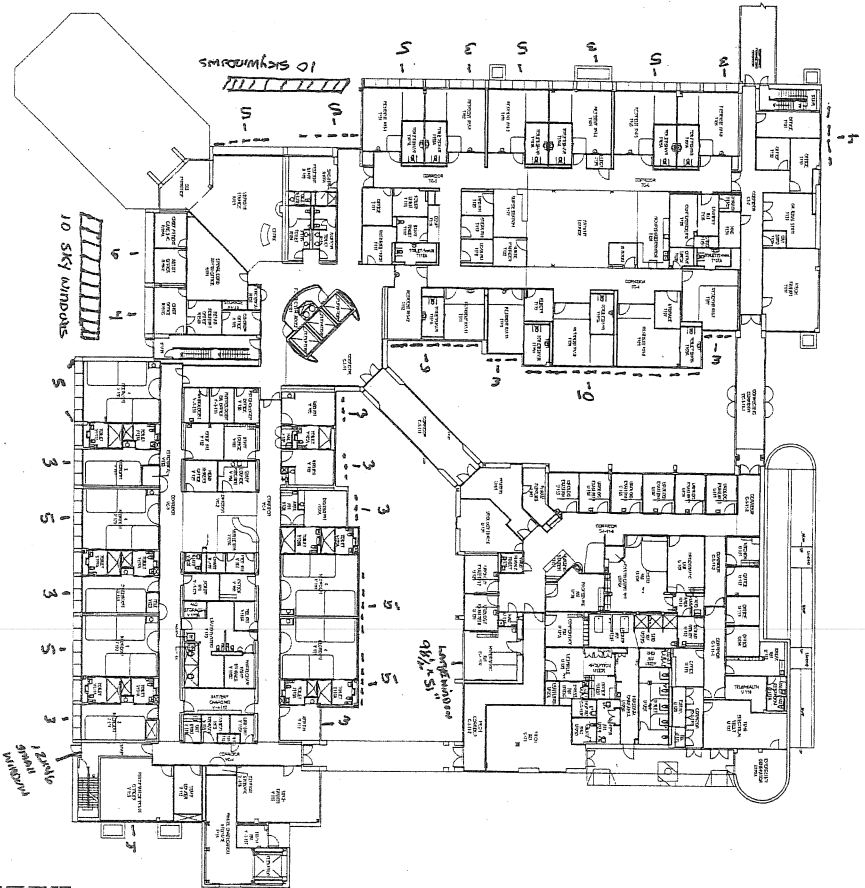

Architect/Engineer/Consultant Indus Systems, Inc. 2002 Main Street, Concord MA 01742 www.indus-systems.com		Drawing Title BUILDING FIRST FLOOR PLAN SPACE BLOCK DIAGRAM		Project Title SITE SPACE BLOCK DIAGRAM		Revised/Added 08-12-2007 80		Office of Facilities Management Department of Veterans Affairs	
Revision 1 07-28-2006 08		Approved/Typed/Date 07-12-2007		Location VA MEDICAL CENTER 500 EAST 7TH STREET Concord, MA 01742		Drawing Number 150-1		Scale 1/4" = 1'-0"	
Revision 2 06-12-2007 09		Date 07-12-2007		Drawn HCB		Check HCB		Plot 69 x 87	

142 1ST FL
109 2ND FL
251 WINDOWS

