

Biloxi National Cemetery

Biloxi, Mississippi

D/B Install Pre-placed Crypts & In-ground Cremains

Request for Proposal

Project No. 832CM3031



n.t.s.

area map

drawing index

- RFP1 Cover Sheet
- RFP2 Overall Site Plan
- RFP3 Site Plan Enlargement
- RFP4 Representative Drawings
- RFP5 Representative Drawings

Revisions	Date




vicinity map

gravesite summary

Pre-placed Crypts Standard Double Depth	(3'x8')	3,341
Pre-placed Crypts Oversized Double Depth	(4'x10')	450
In-Ground Cremains	(4'x4')	517

Drawing Title	Project Title	Date
Cover Sheet	D/B Install Pre-placed Crypts and In-ground Cremain Request for Proposal	MAR 15, 2018
Approved: Director Office of Construction Management	Building Number	Project No.
Approved: MSN Director	Obianwu	832-031
	Drawn	Drawing No.
	McGee	RFP1
	Location Biloxi National Cemetery	1 of 5
	Biloxi, Mississippi	

Biloxi National Cemetery

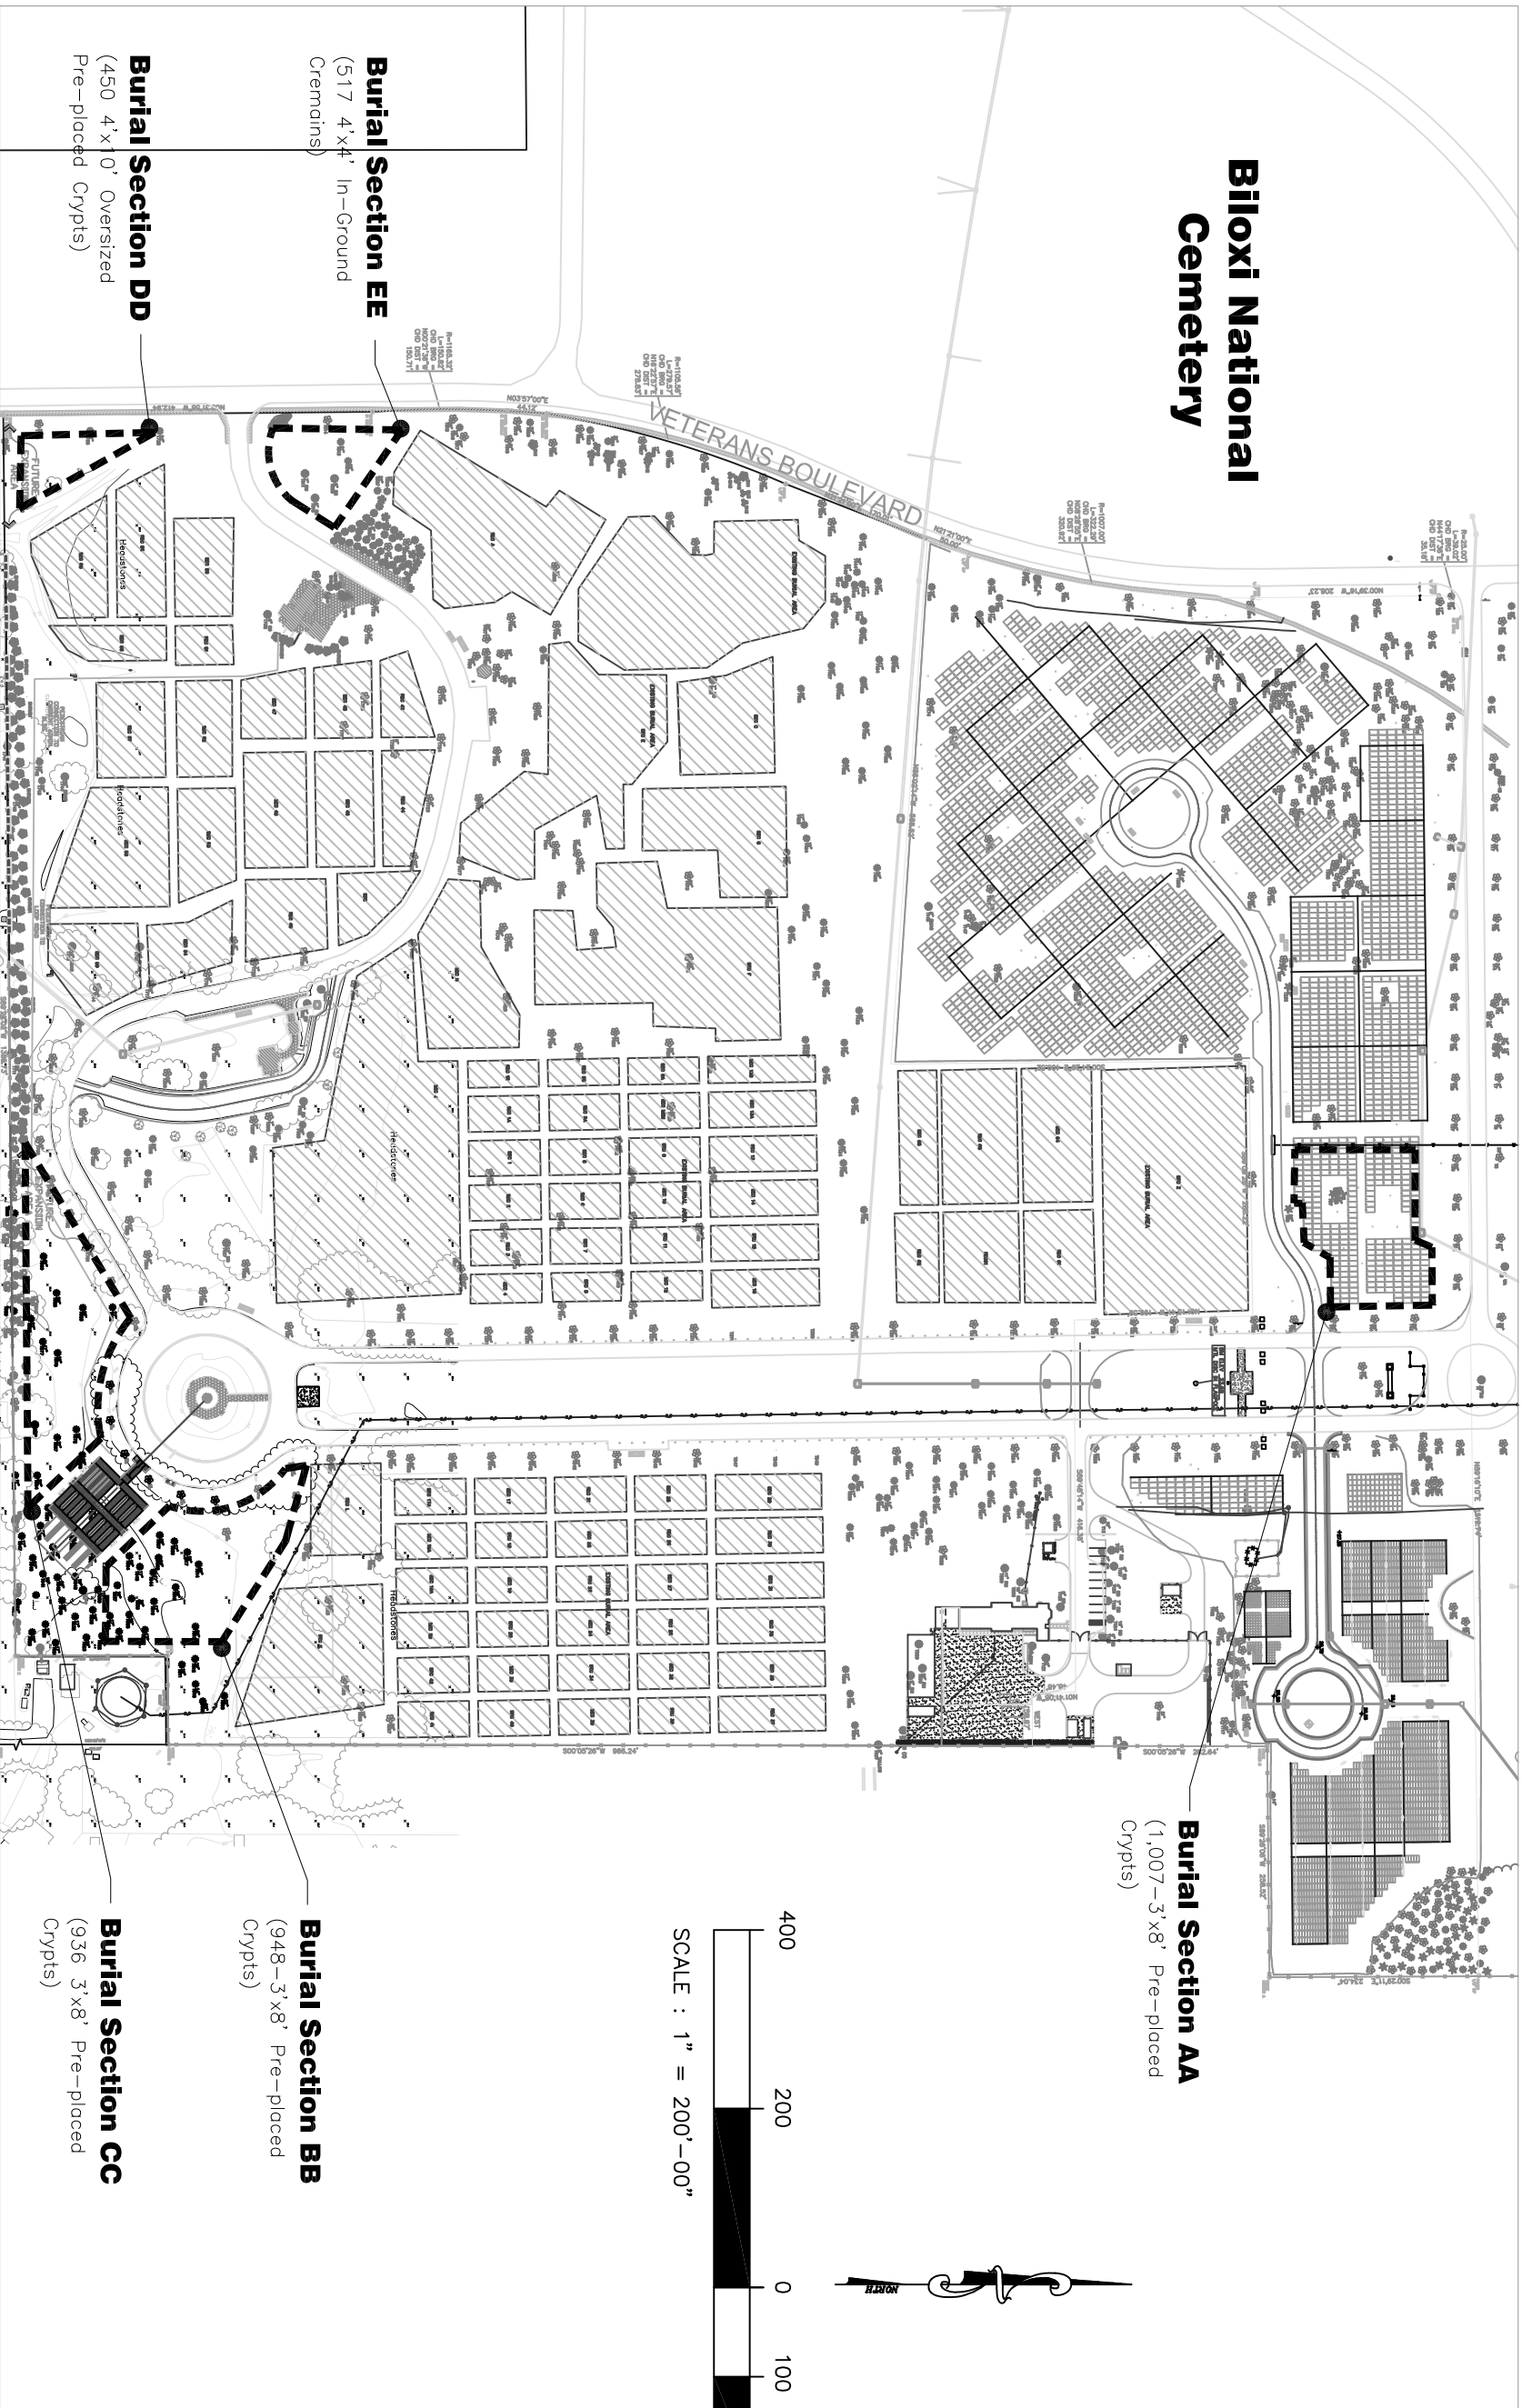

Drawing Title

Overall Site Plan

Project Title

D/B Install Pre-placed Crypts
and In-ground Cremain
Request for Proposal

Date

MAR 15, 2018

Project No.

832-031

Approved: Director Office of Construction Management

Building Number

Checked
Obianwu

Drawn
McGee

Drawing No.


RFP2
2 of 5

Approved: MSN Director


Location Biloxi National Cemetery
Biloxi, Mississippi

Revisions


Date

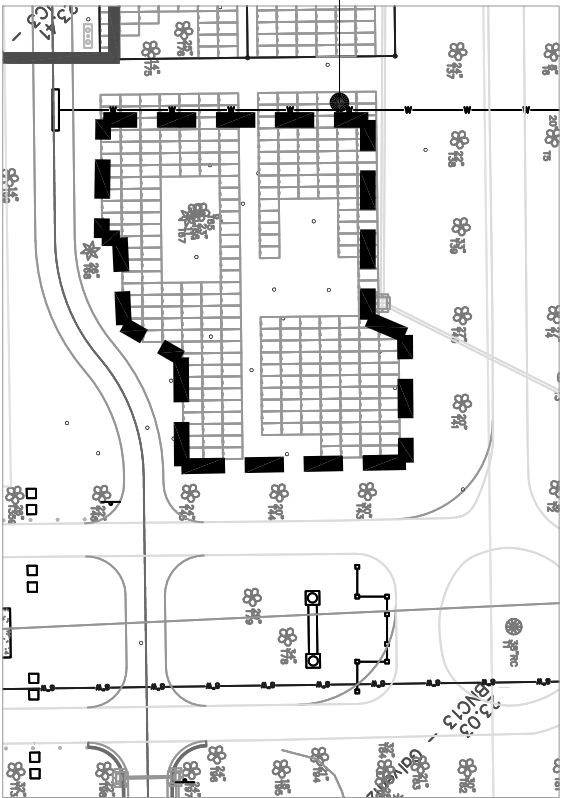

Enlargement 1

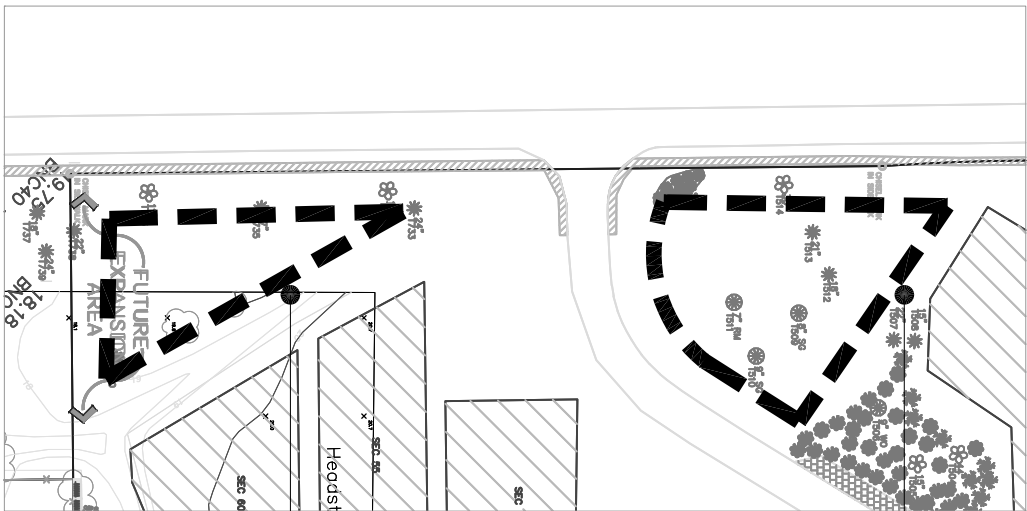


Enlargement 3

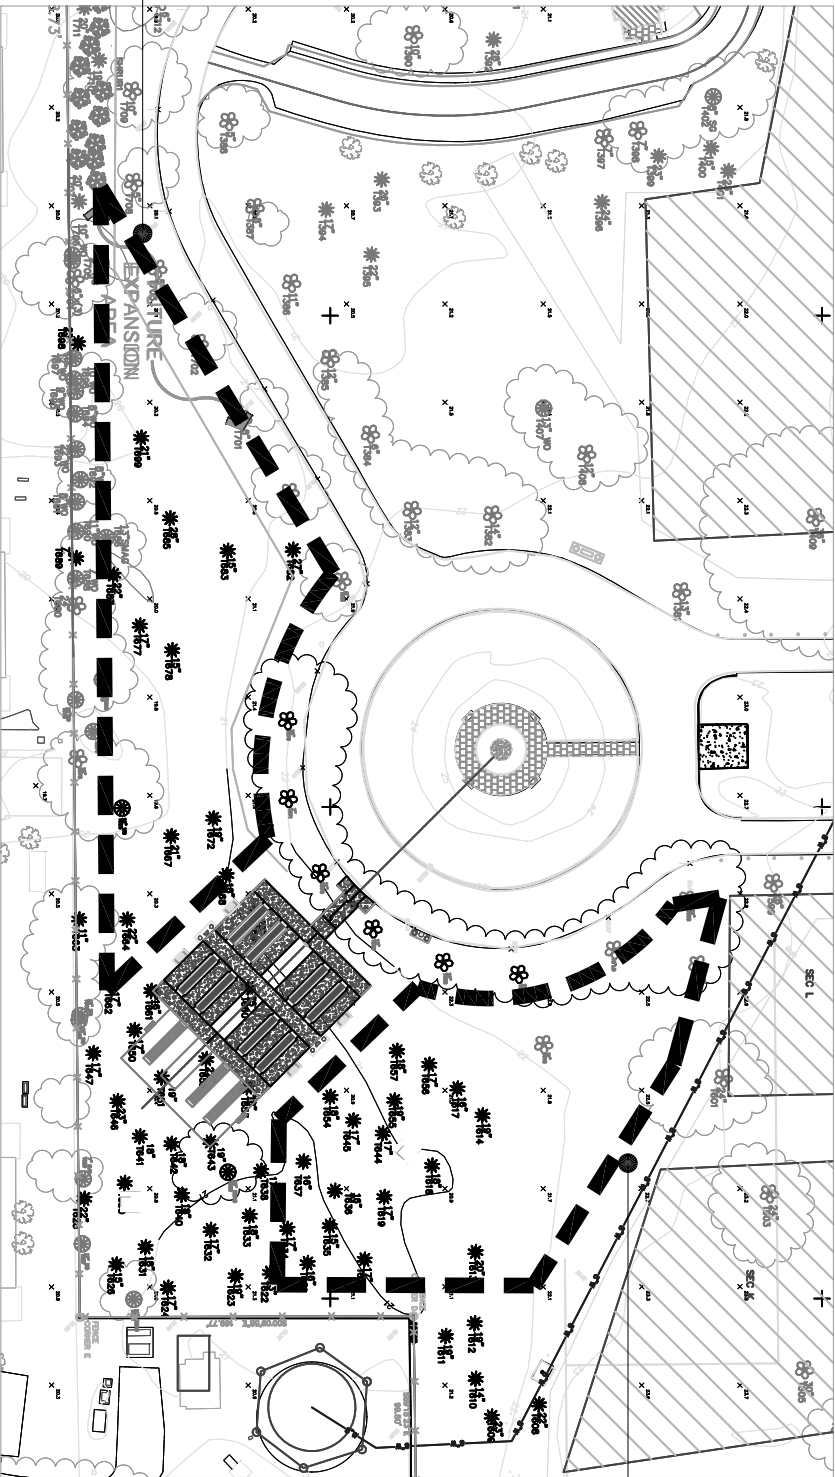


Enlargement 2

Revisions		Date	
<div><div>Drawing Title</div><div>Overall Site Plan Enlargement</div><div>Approved: Director Office of Construction Management</div><div>Approved: MSN Director</div></div> <div><div>Project Title</div><div>D/B Install Pre-placed Crypts and In-ground Cremain Request for Proposal</div><div>Building Number</div><div>Checked</div><div>Obianwu</div><div>Drawn</div><div>McGee</div><div>Location</div><div>Biloxi National Cemetery Biloxi, Mississippi</div></div> <div><div>Date</div><div>MAR 15, 2018</div><div>Project No.</div><div>832-031</div><div>Drawing No.</div><div>RFP3 3 of 5</div></div> <div><div>Department of Veterans Affairs</div></div>			

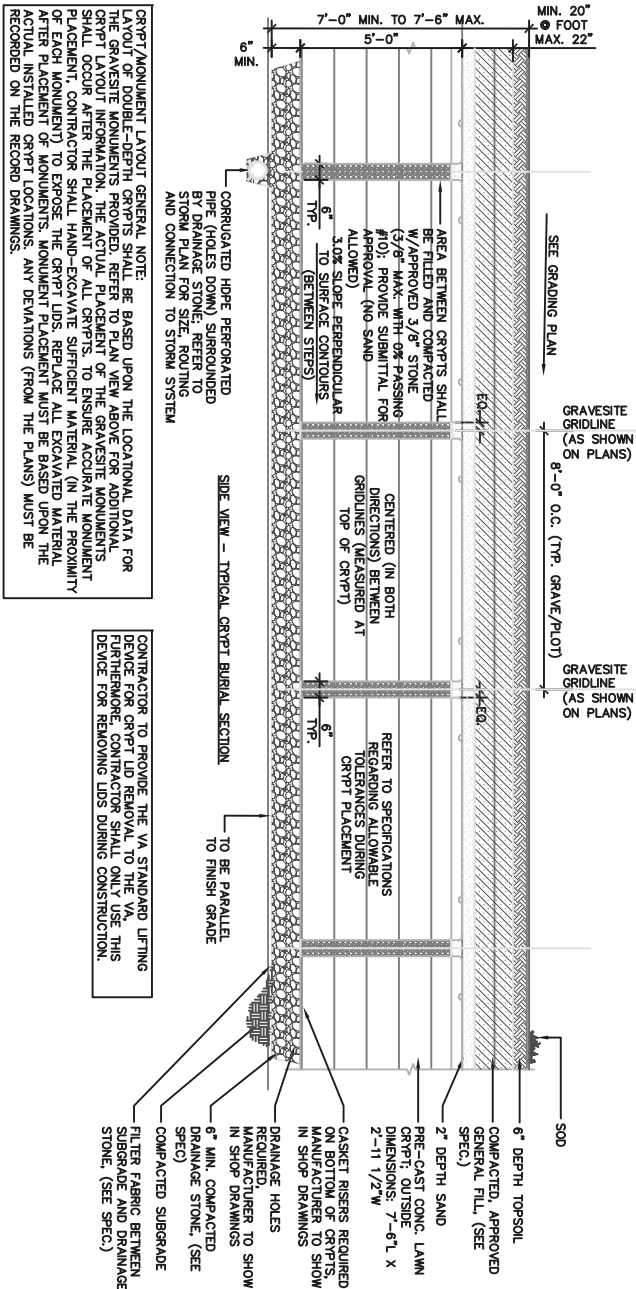

- NOTES:
- HOPE AND HOPE SHALL BE FURNISHED IN STRAIGHT SECTIONS (NO ROLLED PRODUCTS ALLOWED).
 - PLACE FILTER FABRIC WHERE GENERAL BACKFILL IS PLACED OVER COMPACTED DRAINAGE STONE

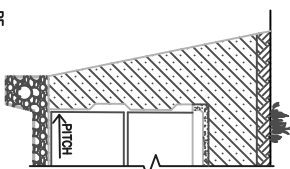


2 CRYPT PERIMETER UNDERDRAIN

SCALE: NTS



5

NOTE:
ALL LAWNS & IRRIGATION LINES WITHIN THE BURIAL SECTIONS SHALL BE INSTALLED AND ACCEPTED PRIOR TO MONUMENT BASEMENT. MONUMENTS & IRRIGATION LINES DAMAGED DURING INSTALLATION SHALL BE REPAIRED AT CONTRACTOR'S EXPENSE

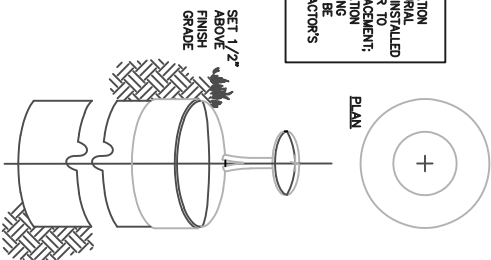


3 GRAVESITE GRID MONUMENT

SCALE: NTS

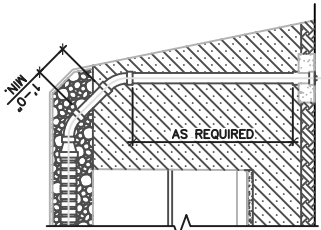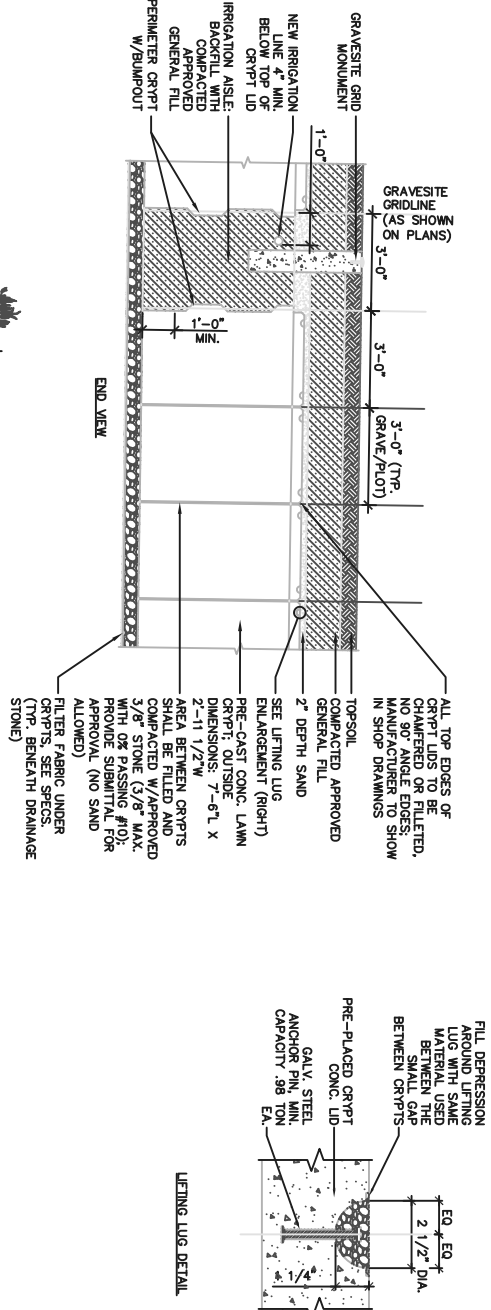

4 CRYPT UNDERDRAIN CLEANOUT

SCALE: NTS

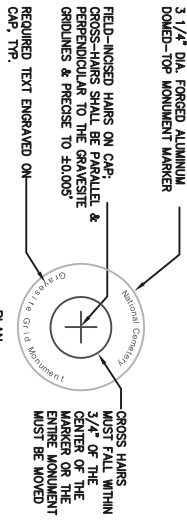


5 MONUMENT MARKER

SCALE: NTS

1 DOUBLE-DEPTH LAWN CRYPT INSTALLATION

SCALE: NTS

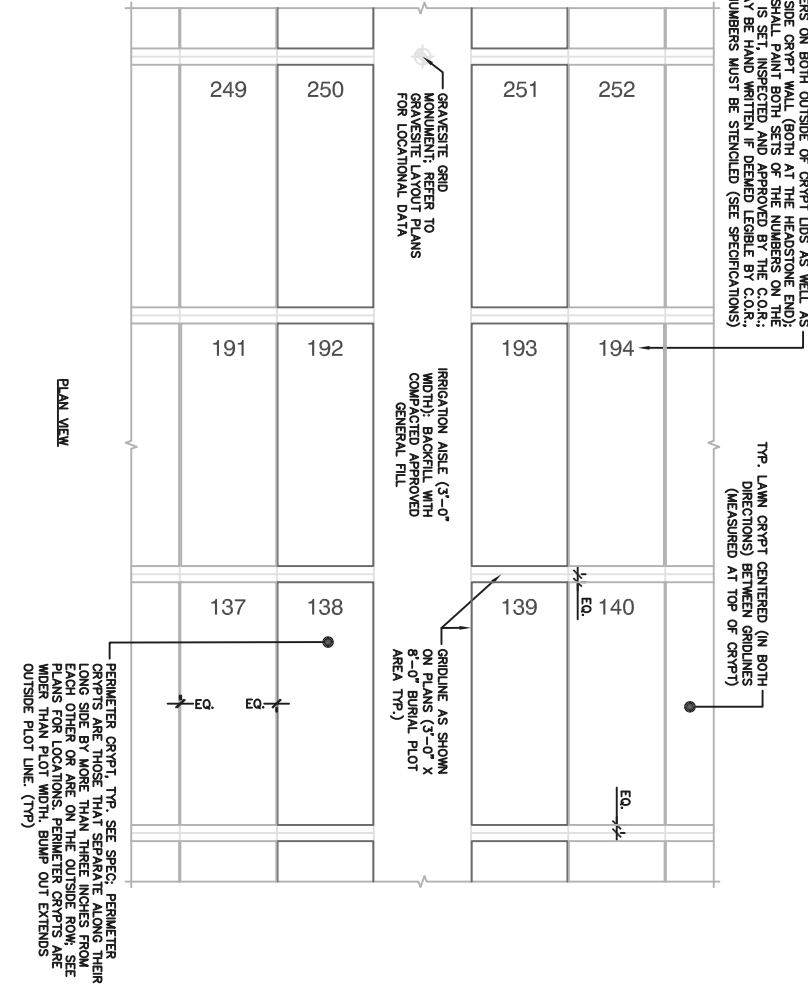

Drawing Title

Representative Drawings 1

Project Title

D/B Install Pre-placed Crypts and In-ground Cremain Request for Proposal

Date

MAR 15, 2018

Building Number

Checked

Obianwu

Drawn

McGee

Drawing No.

RFP4

4 of 5

Approved: MSN Director


Department of Veterans Affairs



1. SEE SHEET B-102 FOR LOCATION OF SIGN.
2. ALL VISIBLE SURFACES TO BE FINISHED AND PAINTED.
3. SIGN ATTACHED TOGETHER WITH WOOD SCREWS & LAG BOLTS.
4. SIGN PANEL MAY OR MAY NOT BE FINISHED WITH A FINISH GRADE.
5. SIGN PANEL MAY OR MAY NOT BE FINISHED WITH A FINISH GRADE.
6. SIGN PANEL MAY OR MAY NOT BE FINISHED WITH A FINISH GRADE.
7. TYPE OF FINISH GRADE TO BE DETERMINED BY THE GENERAL CONTRACTOR.

1 PROJECT SAFETY SIGN


SCALE: N.T.S.

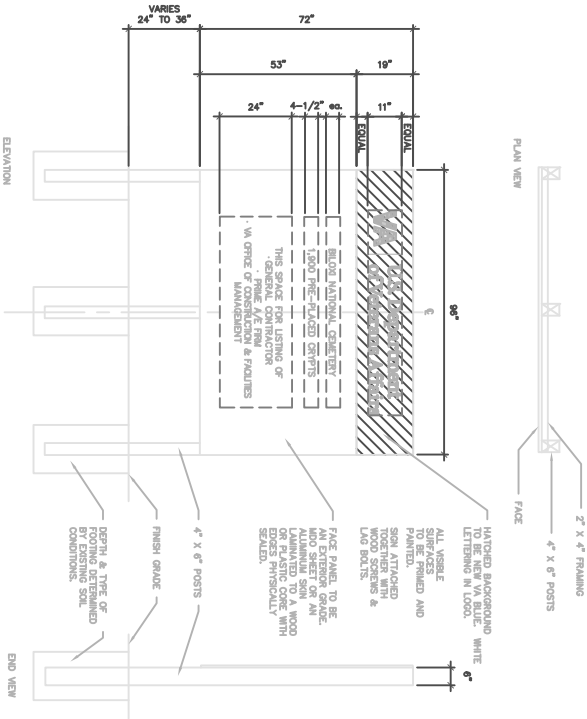

- GENERAL NOTES:
1. SEE SHEET B-102 FOR LOCATION OF SIGN.
2. ALL VISIBLE SURFACES TO BE FINISHED AND PAINTED.
3. SIGN ATTACHED TOGETHER WITH WOOD SCREWS & LAG BOLTS.
4. SIGN PANEL MAY OR MAY NOT BE FINISHED WITH A FINISH GRADE.
5. SIGN PANEL MAY OR MAY NOT BE FINISHED WITH A FINISH GRADE.
6. SIGN PANEL MAY OR MAY NOT BE FINISHED WITH A FINISH GRADE.
7. TYPE OF FINISH GRADE TO BE DETERMINED BY THE GENERAL CONTRACTOR.

2 PROJECT CONSTRUCTION SIGN

N.T.S.

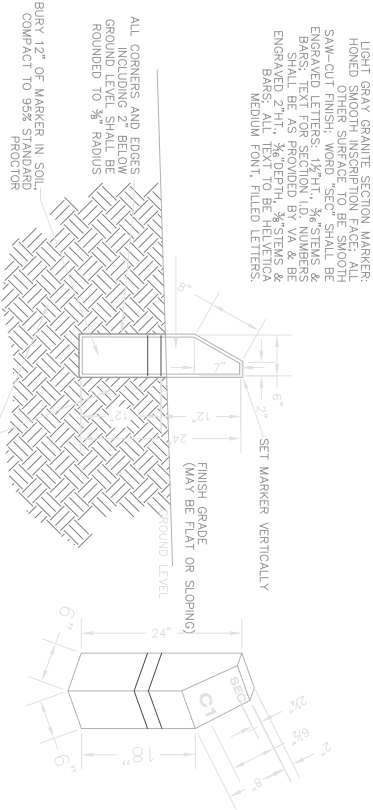

3 TYPICAL SIGN TYPE E - SECTION MARKER

NOT TO SCALE

SIGNAGE SCHEDULE

KEY NO.	SIGN	SIGN TYPE	SIGN COPY
1	SECTION MARKER	E	NA
2	SECTION MARKER	E	SEC

Revisions	Date

Drawing Title	Project Title	Date
Representative Drawings 2	D/B Install Pre-placed Crypts and In-ground Cremain Request for Proposal	MAR 15, 2018
Approved: Director Office of Construction Management	Building Number	Project No.
Approved: MSN Director	Obianwu	832-031
Location Biloxi National Cemetery Biloxi, Mississippi	Checked	Drawing No.
	McGee	RFP5
		5 of 5