



three inches = one foot
one and one half inches = one foot
one inch = one foot
three quarters inch = one foot
one half inch = one foot
three eighths inch = one foot
one quarter inch = one foot
one eighth inch = one foot

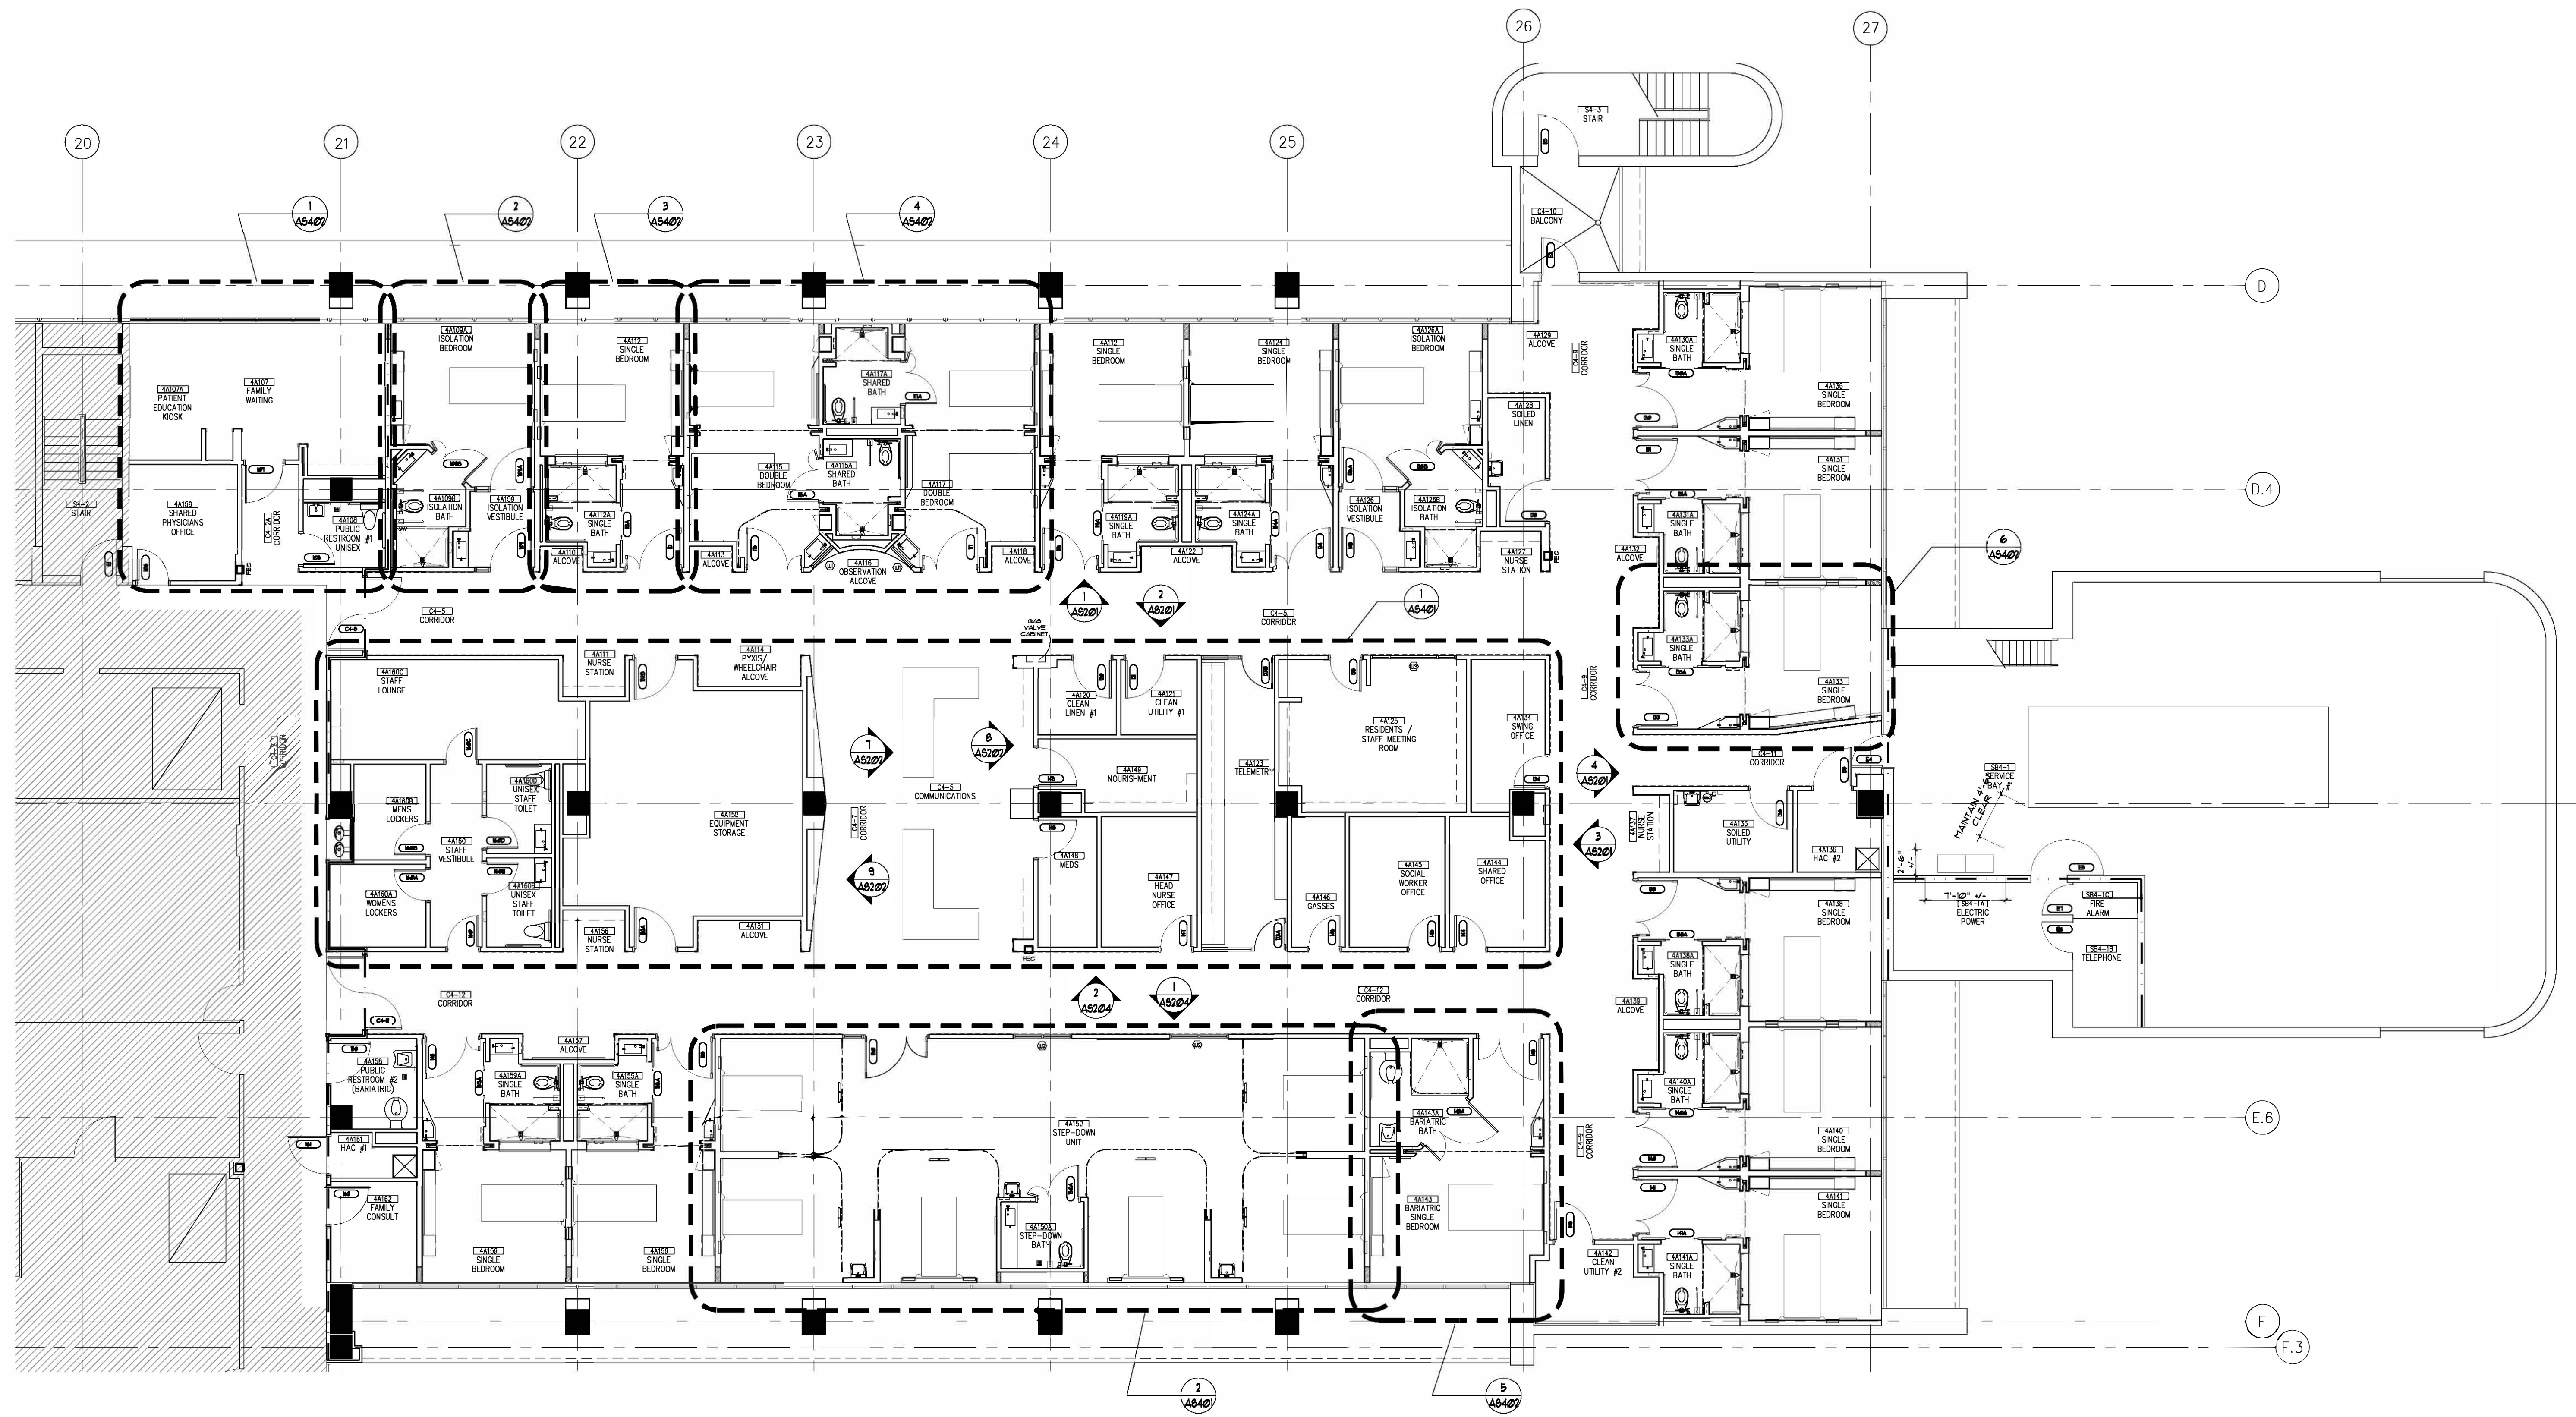

1 WARD 4A PLAN
SCALE: 1/8" = 1'-0"

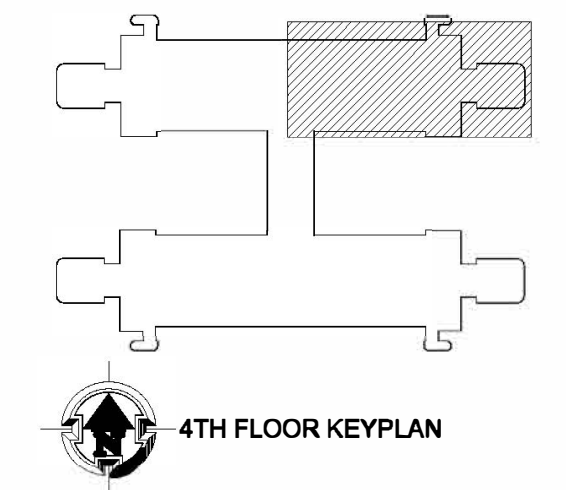

CONSULTANTS:		[Redacted]		Drawing Title FLOOR PLAN		Project Title VA BAY PINES MEDICAL CENTER		Project Number 516-11-134		Office of Facilities Management Department of Veterans Affairs	
		[Redacted]		Approved: Project Director		Building Number BUILDING 100		Building Number BUILDING 100			
		[Redacted]				Location BAY PINES, FLORIDA		Drawing Number AS101			
Revisions:		Date				Date		Checked			