


SOUTH ELEVATION OF DINING HALL & SERVICE WING.  
NOTE: FOR GENERAL DIMENSIONS SEE DETAILS.

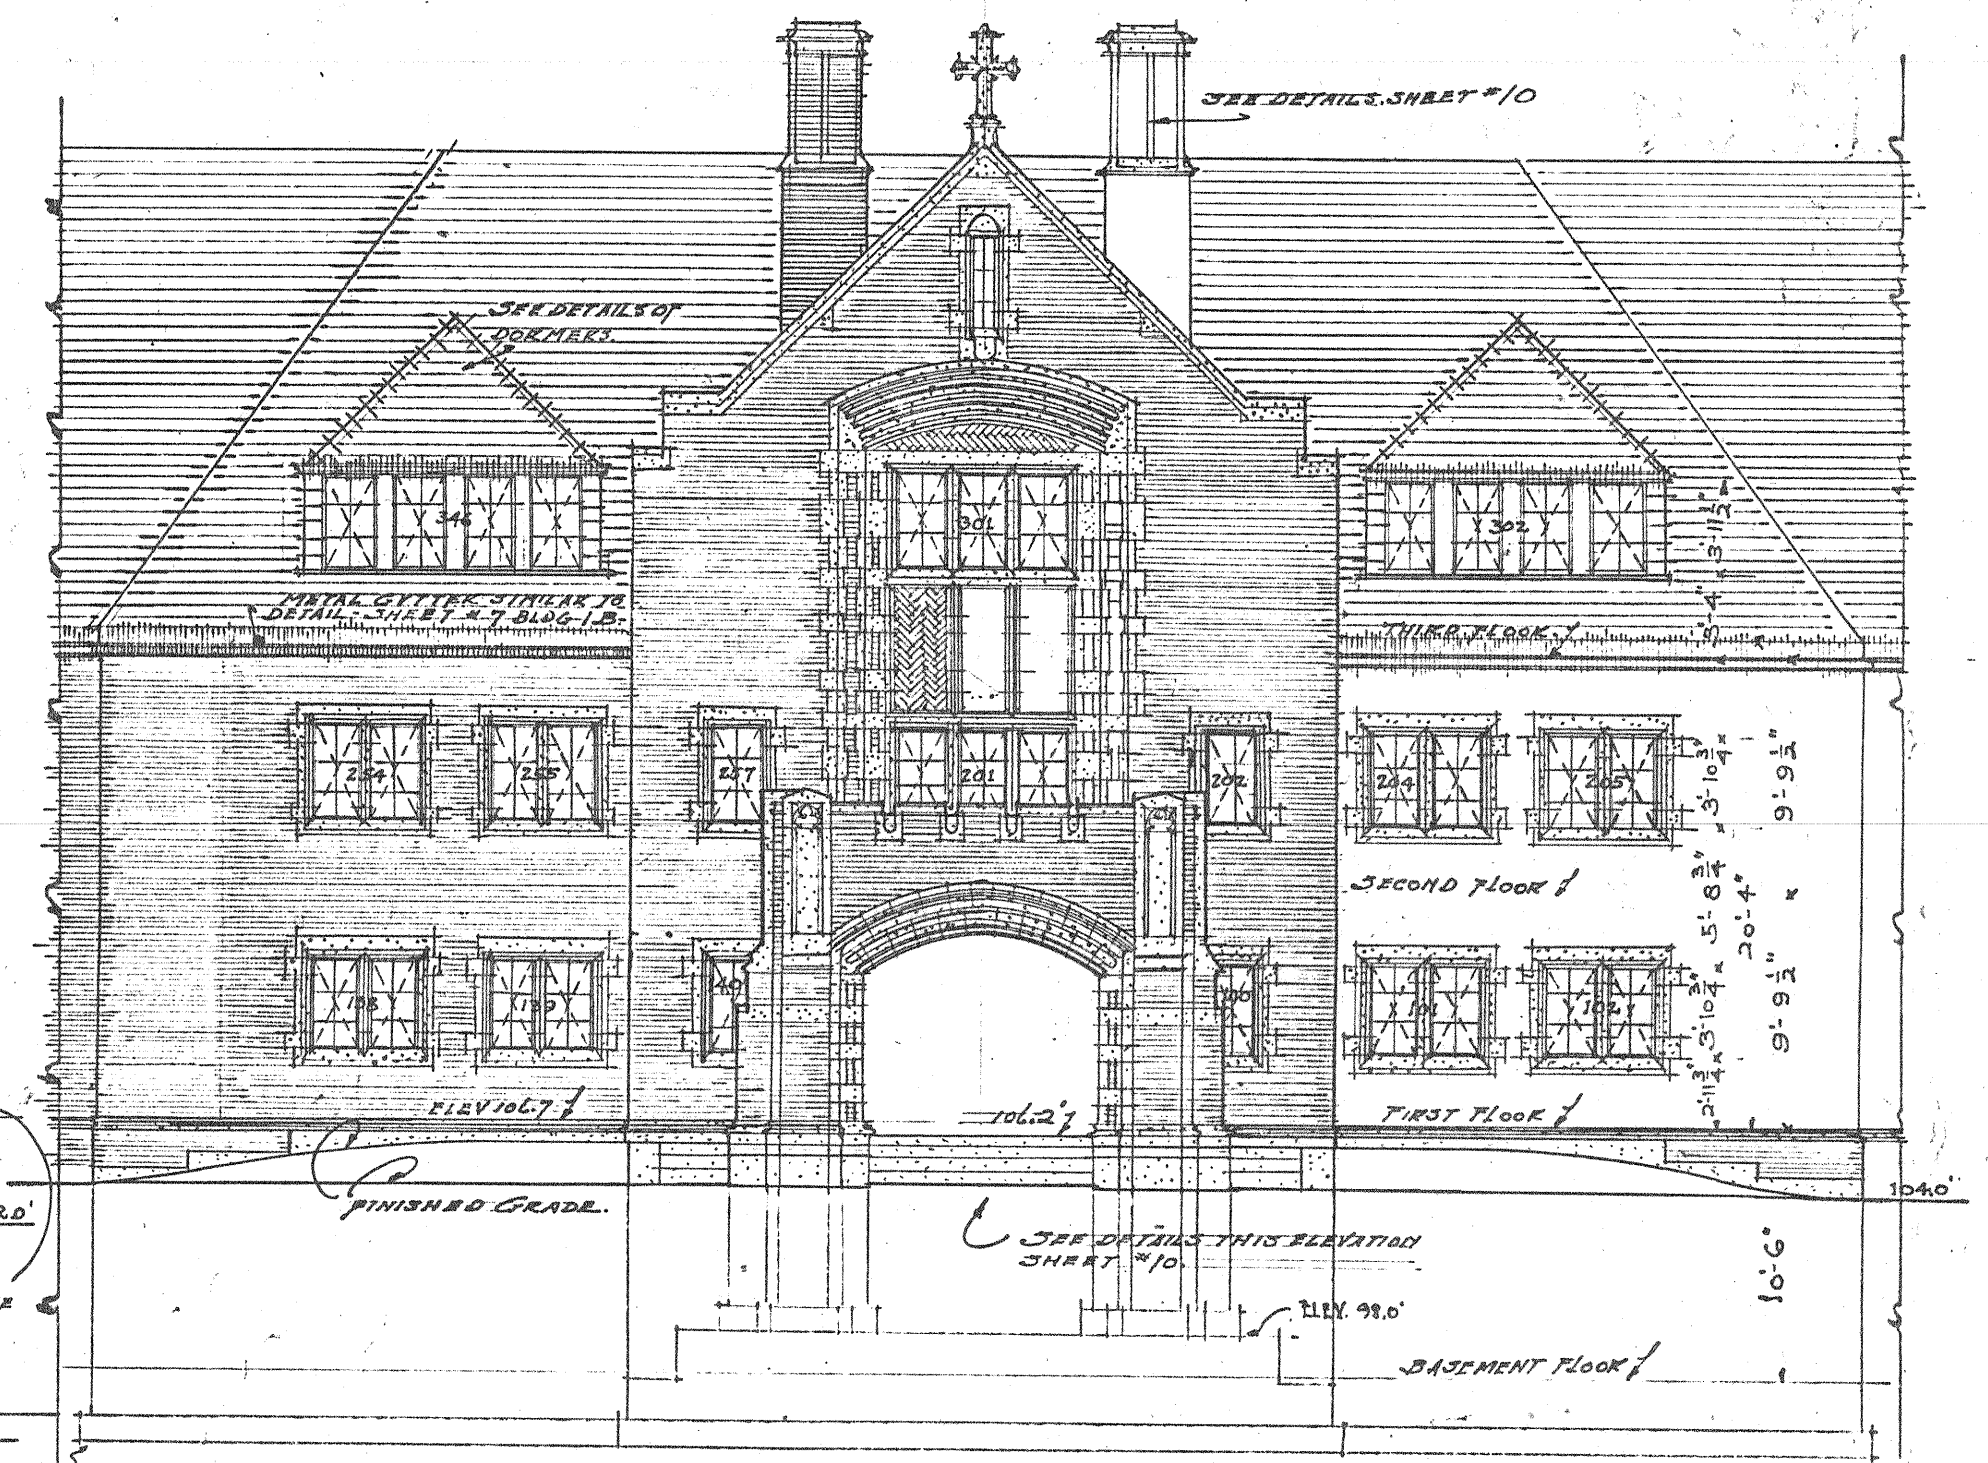

SOUTH-FAÇADE ELEVATION.  
NOTE: FOR GENERAL DIMENSIONS SEE DETAILS.

SCHEDULE OF MATERIALS

CONCRETE	CEMENT	IRON	STEEL	BRICK	GLASS	PAINT	ROOFING
1-10'	1-10'	1-10'	1-10'	1-10'	1-10'	1-10'	1-10'

SCHEDULE OF MATERIALS

CONCRETE	CEMENT	IRON	STEEL	BRICK	GLASS	PAINT	ROOFING
1-10'	1-10'	1-10'	1-10'	1-10'	1-10'	1-10'	1-10'

REVISIONS  
12-3-20. Changed Loaders  
Kitchen Wing.

SOUTH ELEVATION AND SECTION A-A - B-B - DORMITORY BLDG.

SCALE: 1/8" = 1'-0"

DRAWN G.F.

TRACED

CHECKED

APPROVED

DATE: 5/15/20

DIOCESAN COLLEGE  
SIOUX FALLS, S.D.

EDWIN H. LUNDIE, Architect  
532 Endicott Bldg. - ST. PAUL, MINN.

BUILDING: 1-C  
SHEET NO. 6  
FOLIO 3