



**DETAIL**  
SCALE: 3" = 1'-0"  
A1.0 1/4" = 1'-0"


**DETAIL**  
SCALE: 3" = 1'-0"  
A1.0 1/4" = 1'-0"

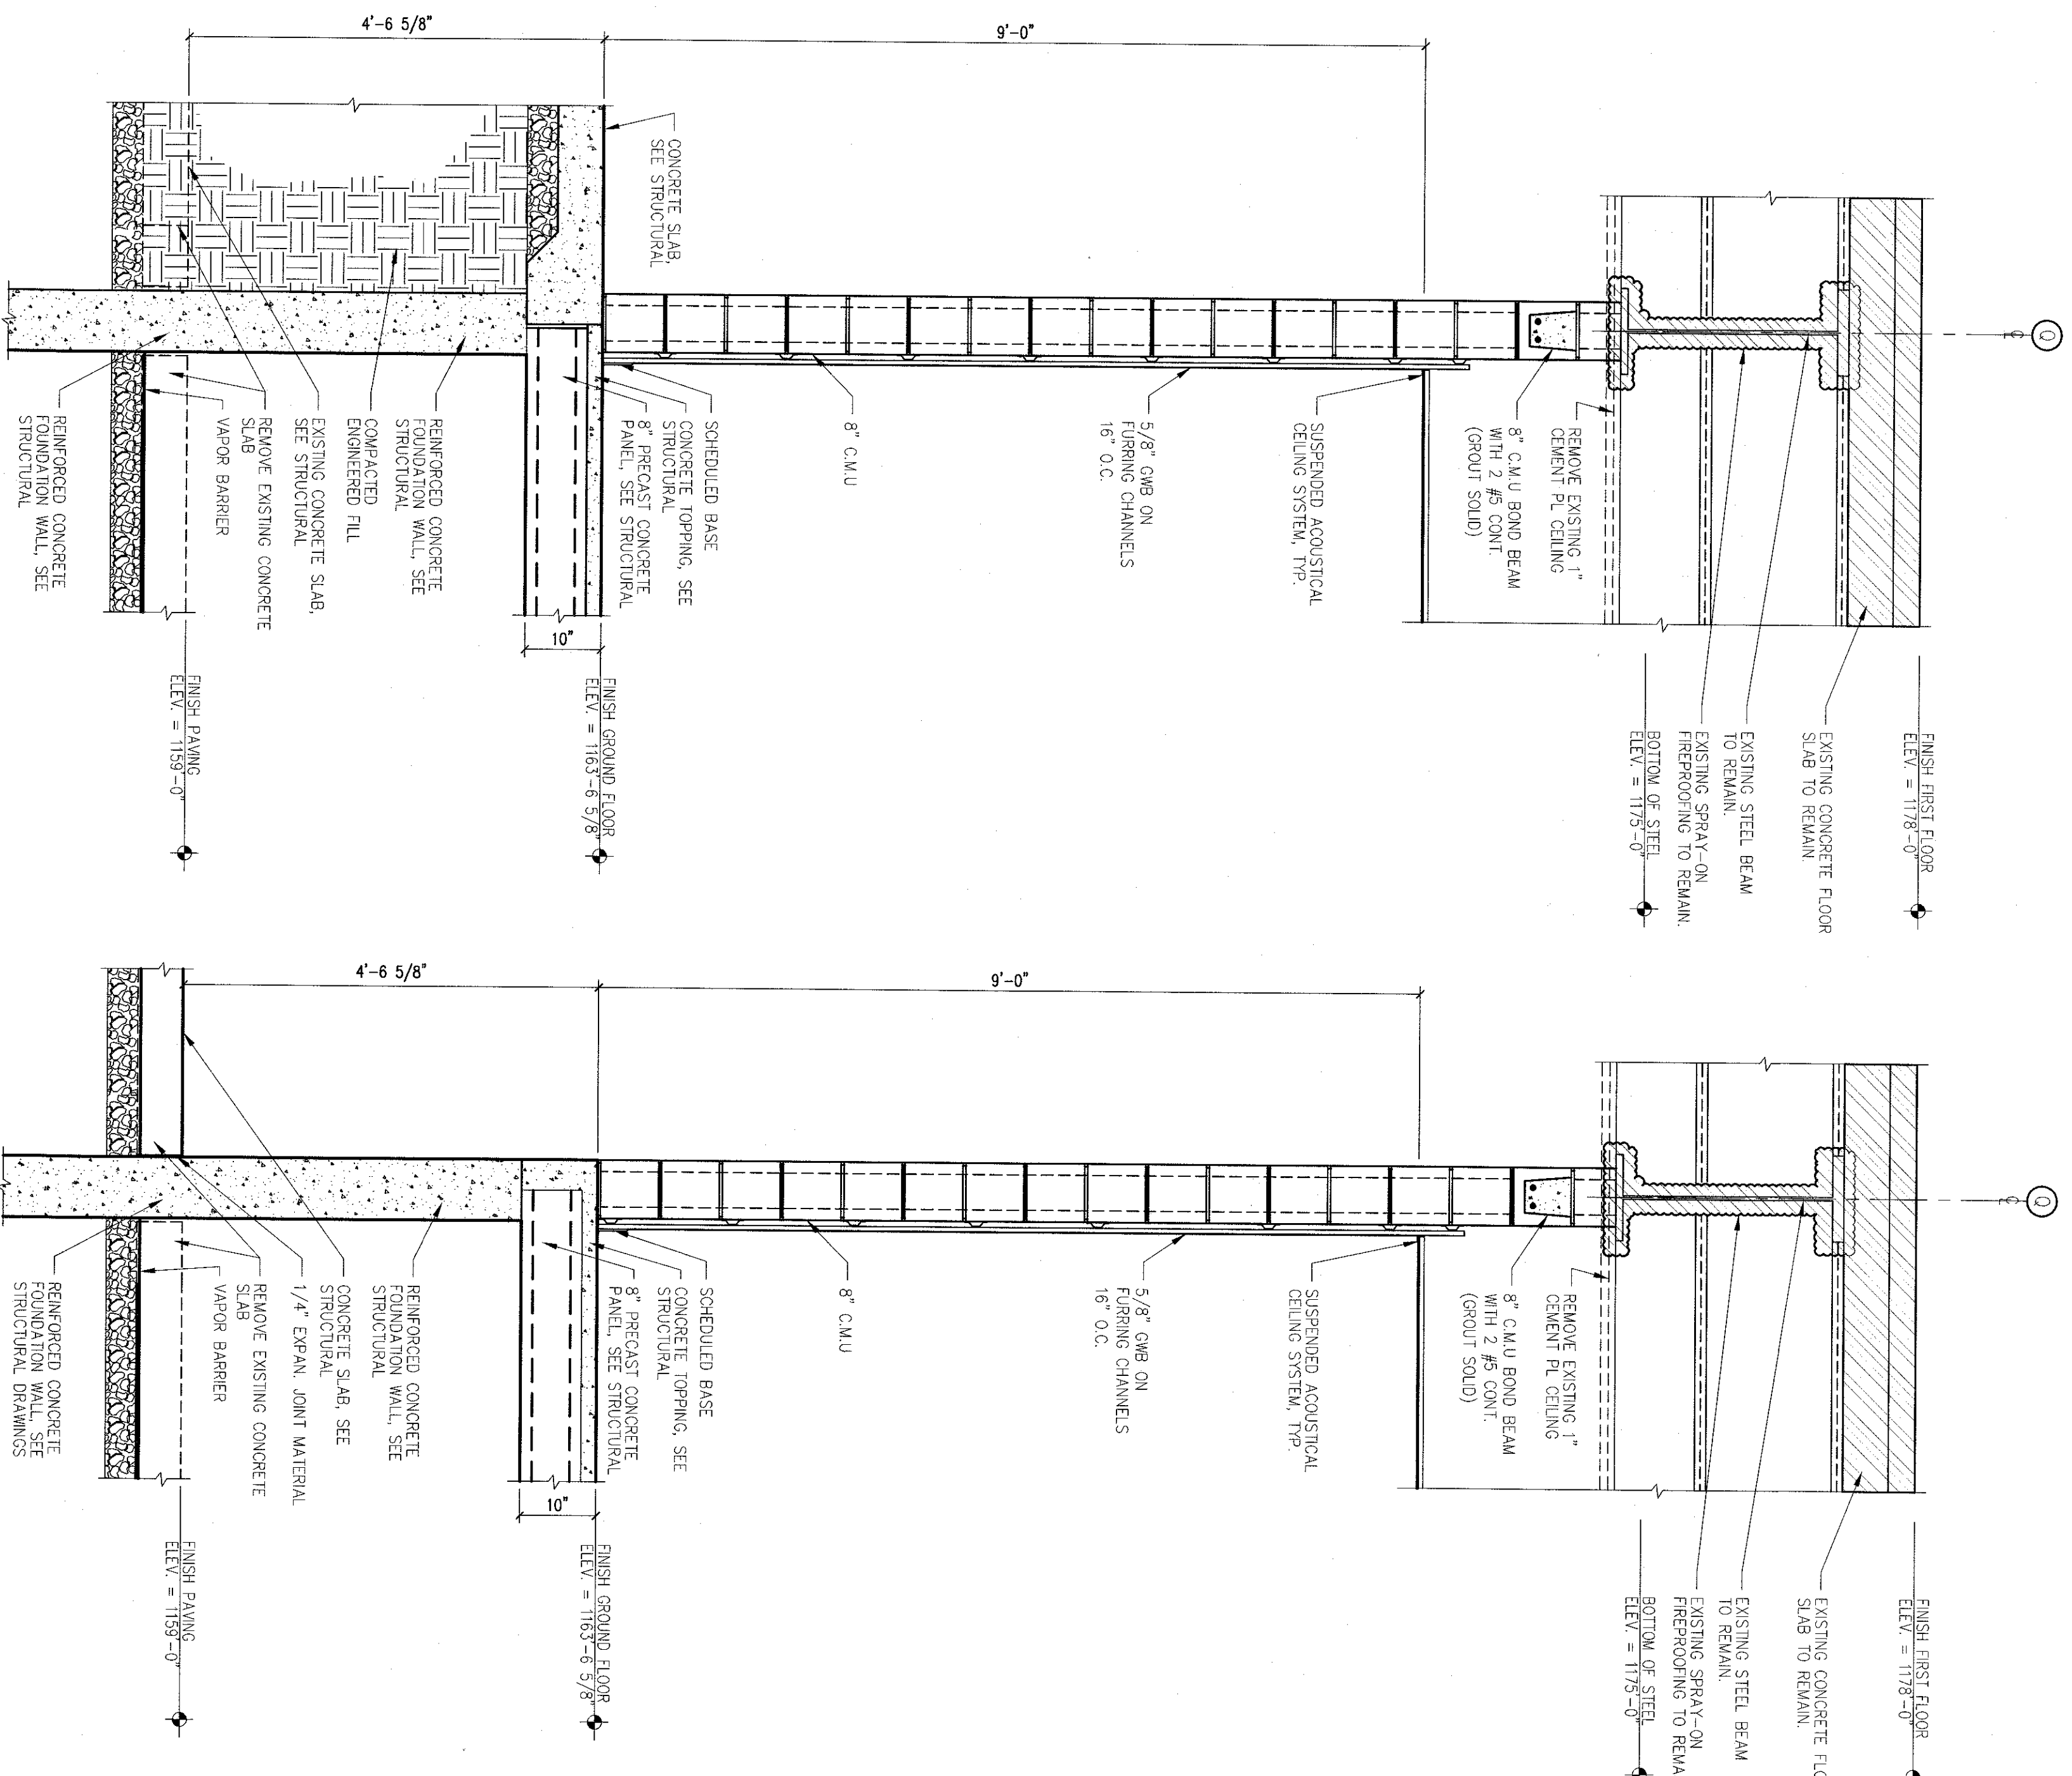


**WALL SECTION**  
GRAPHIC SCALE SUPERSEDES NUMERIC SCALE  
0 8' 16' 32'  
SCALE: 3/4" = 1'-0"  
A1.0 1/4" = 1'-0"

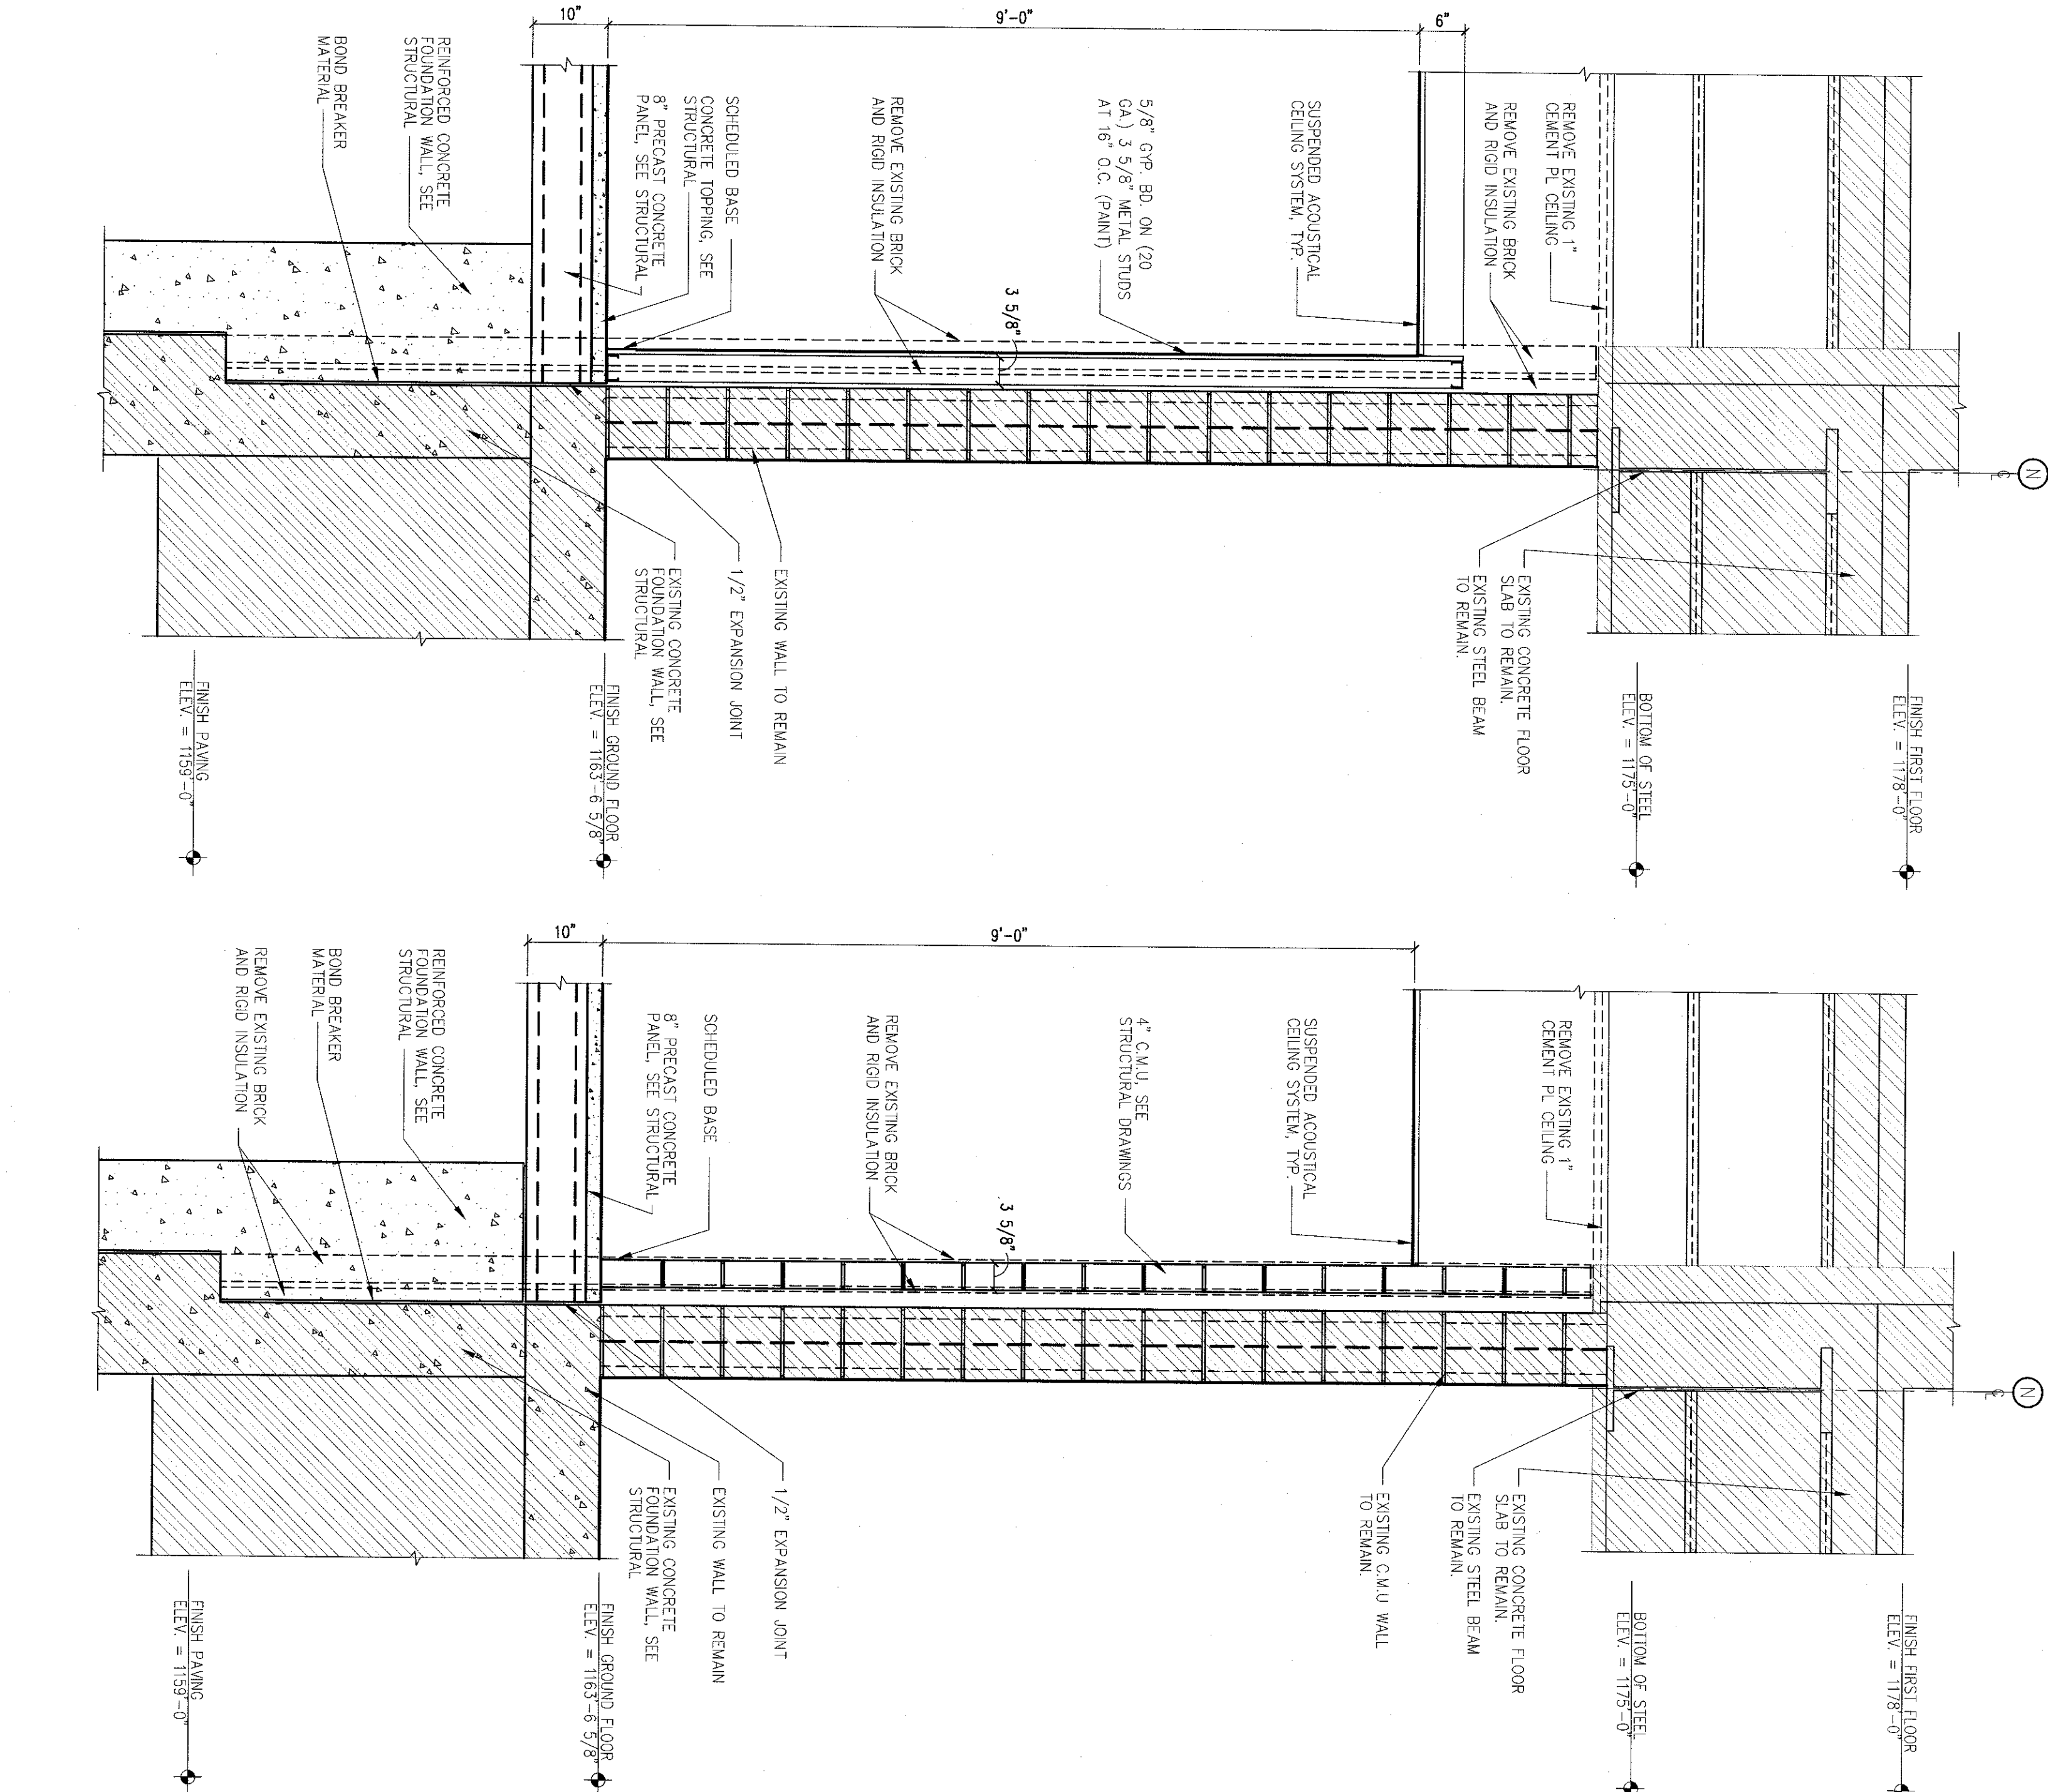

**WALL SECTION**  
GRAPHIC SCALE SUPERSEDES NUMERIC SCALE  
0 8' 16' 32'  
SCALE: 3/4" = 1'-0"  
A1.0 1/4" = 1'-0"

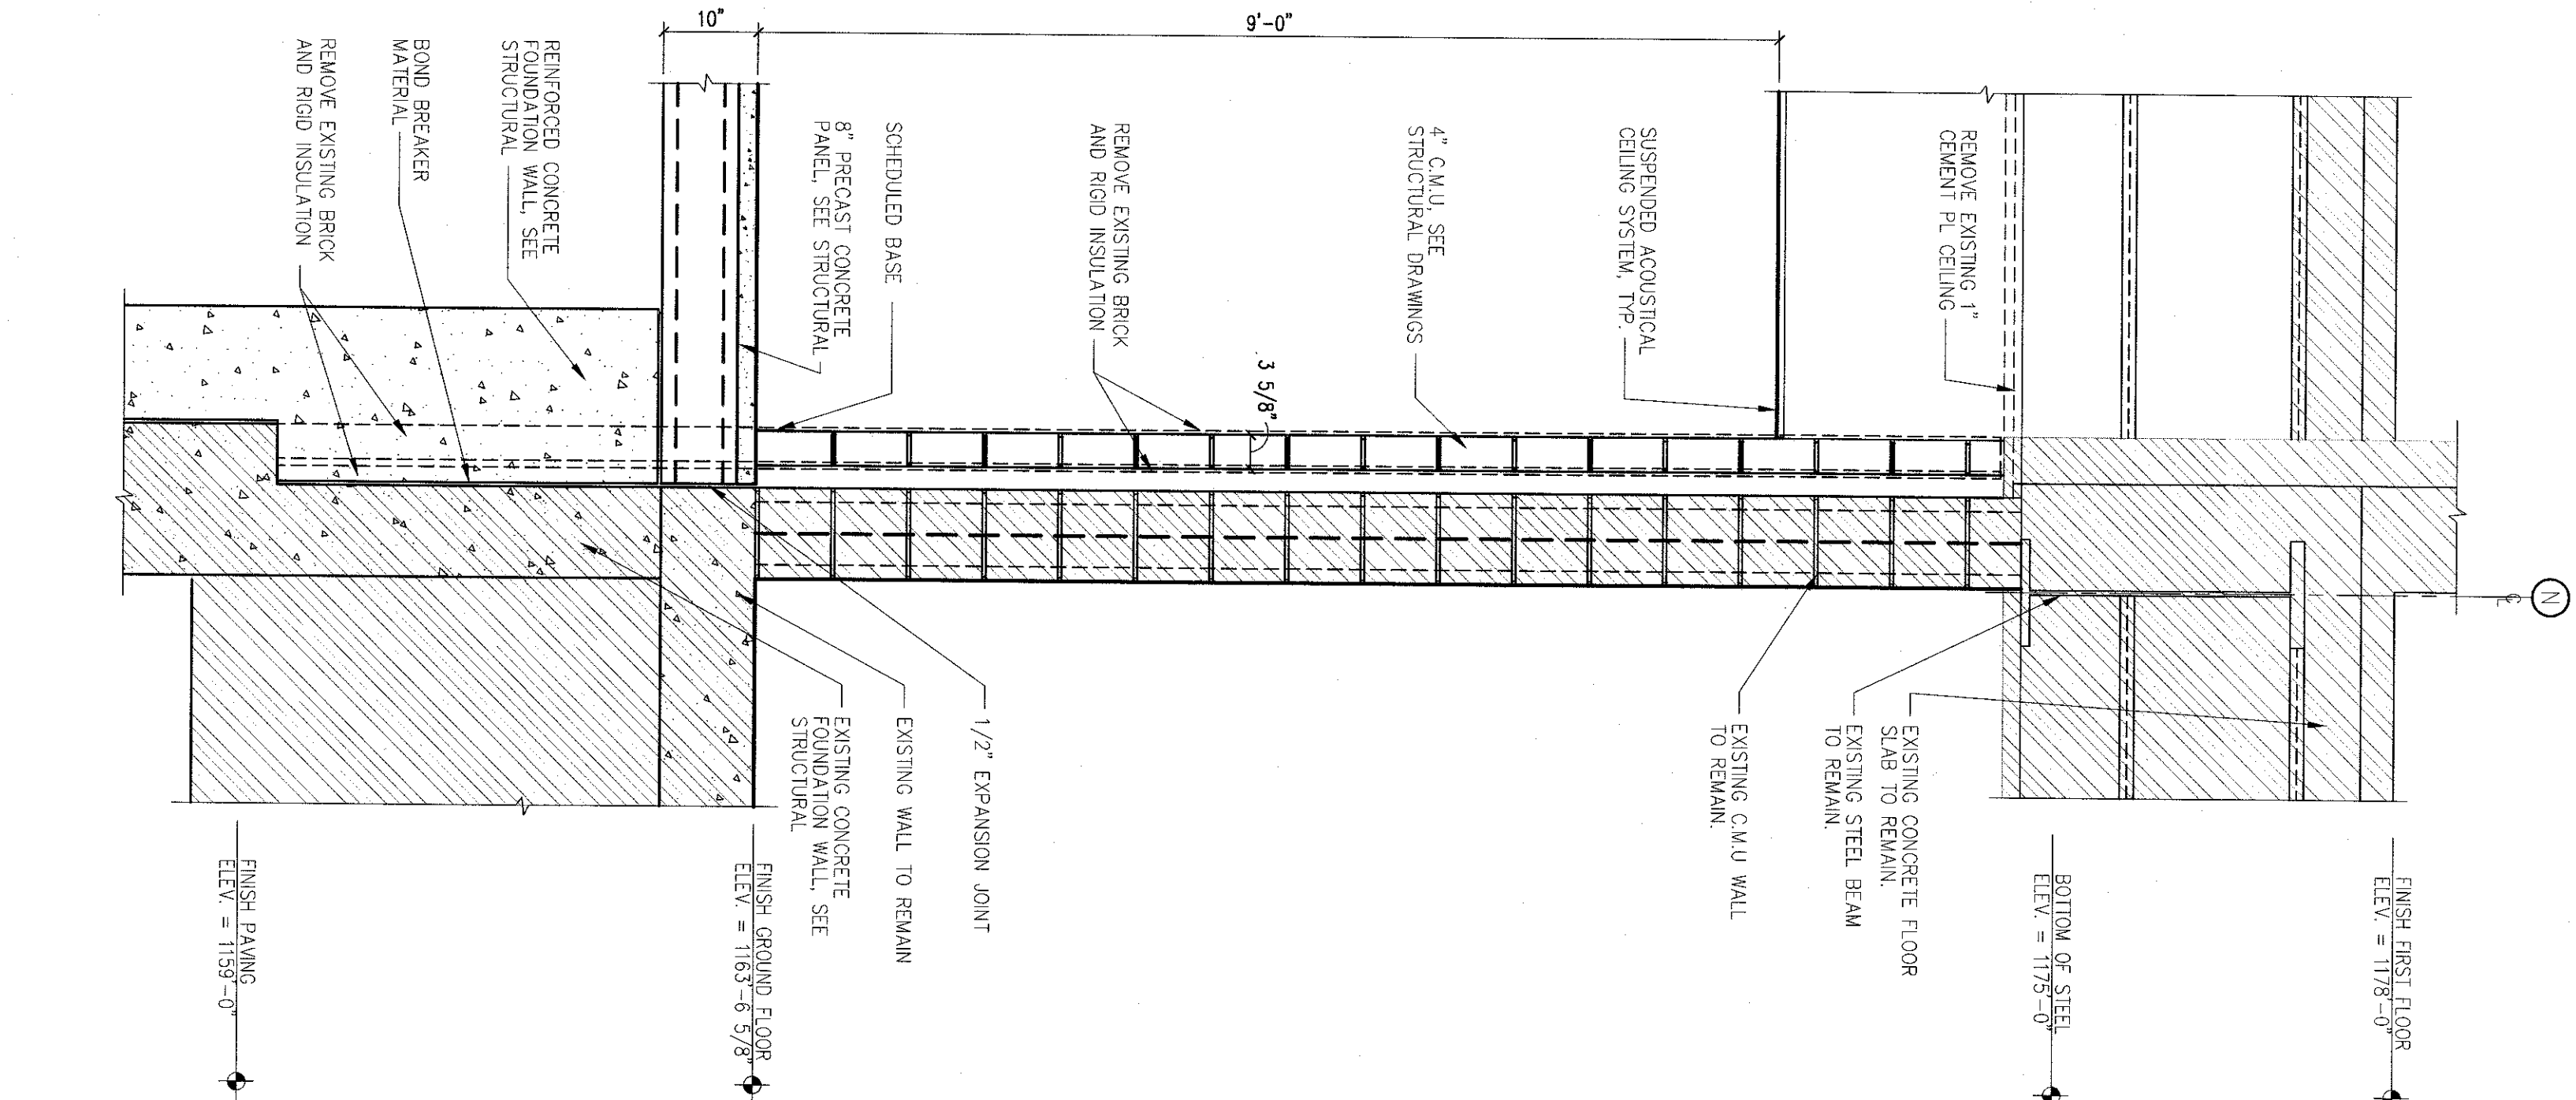

**WALL SECTION**  
GRAPHIC SCALE SUPERSEDES NUMERIC SCALE  
0 8' 16' 32'  
SCALE: 3/4" = 1'-0"  
A1.0 1/4" = 1'-0"

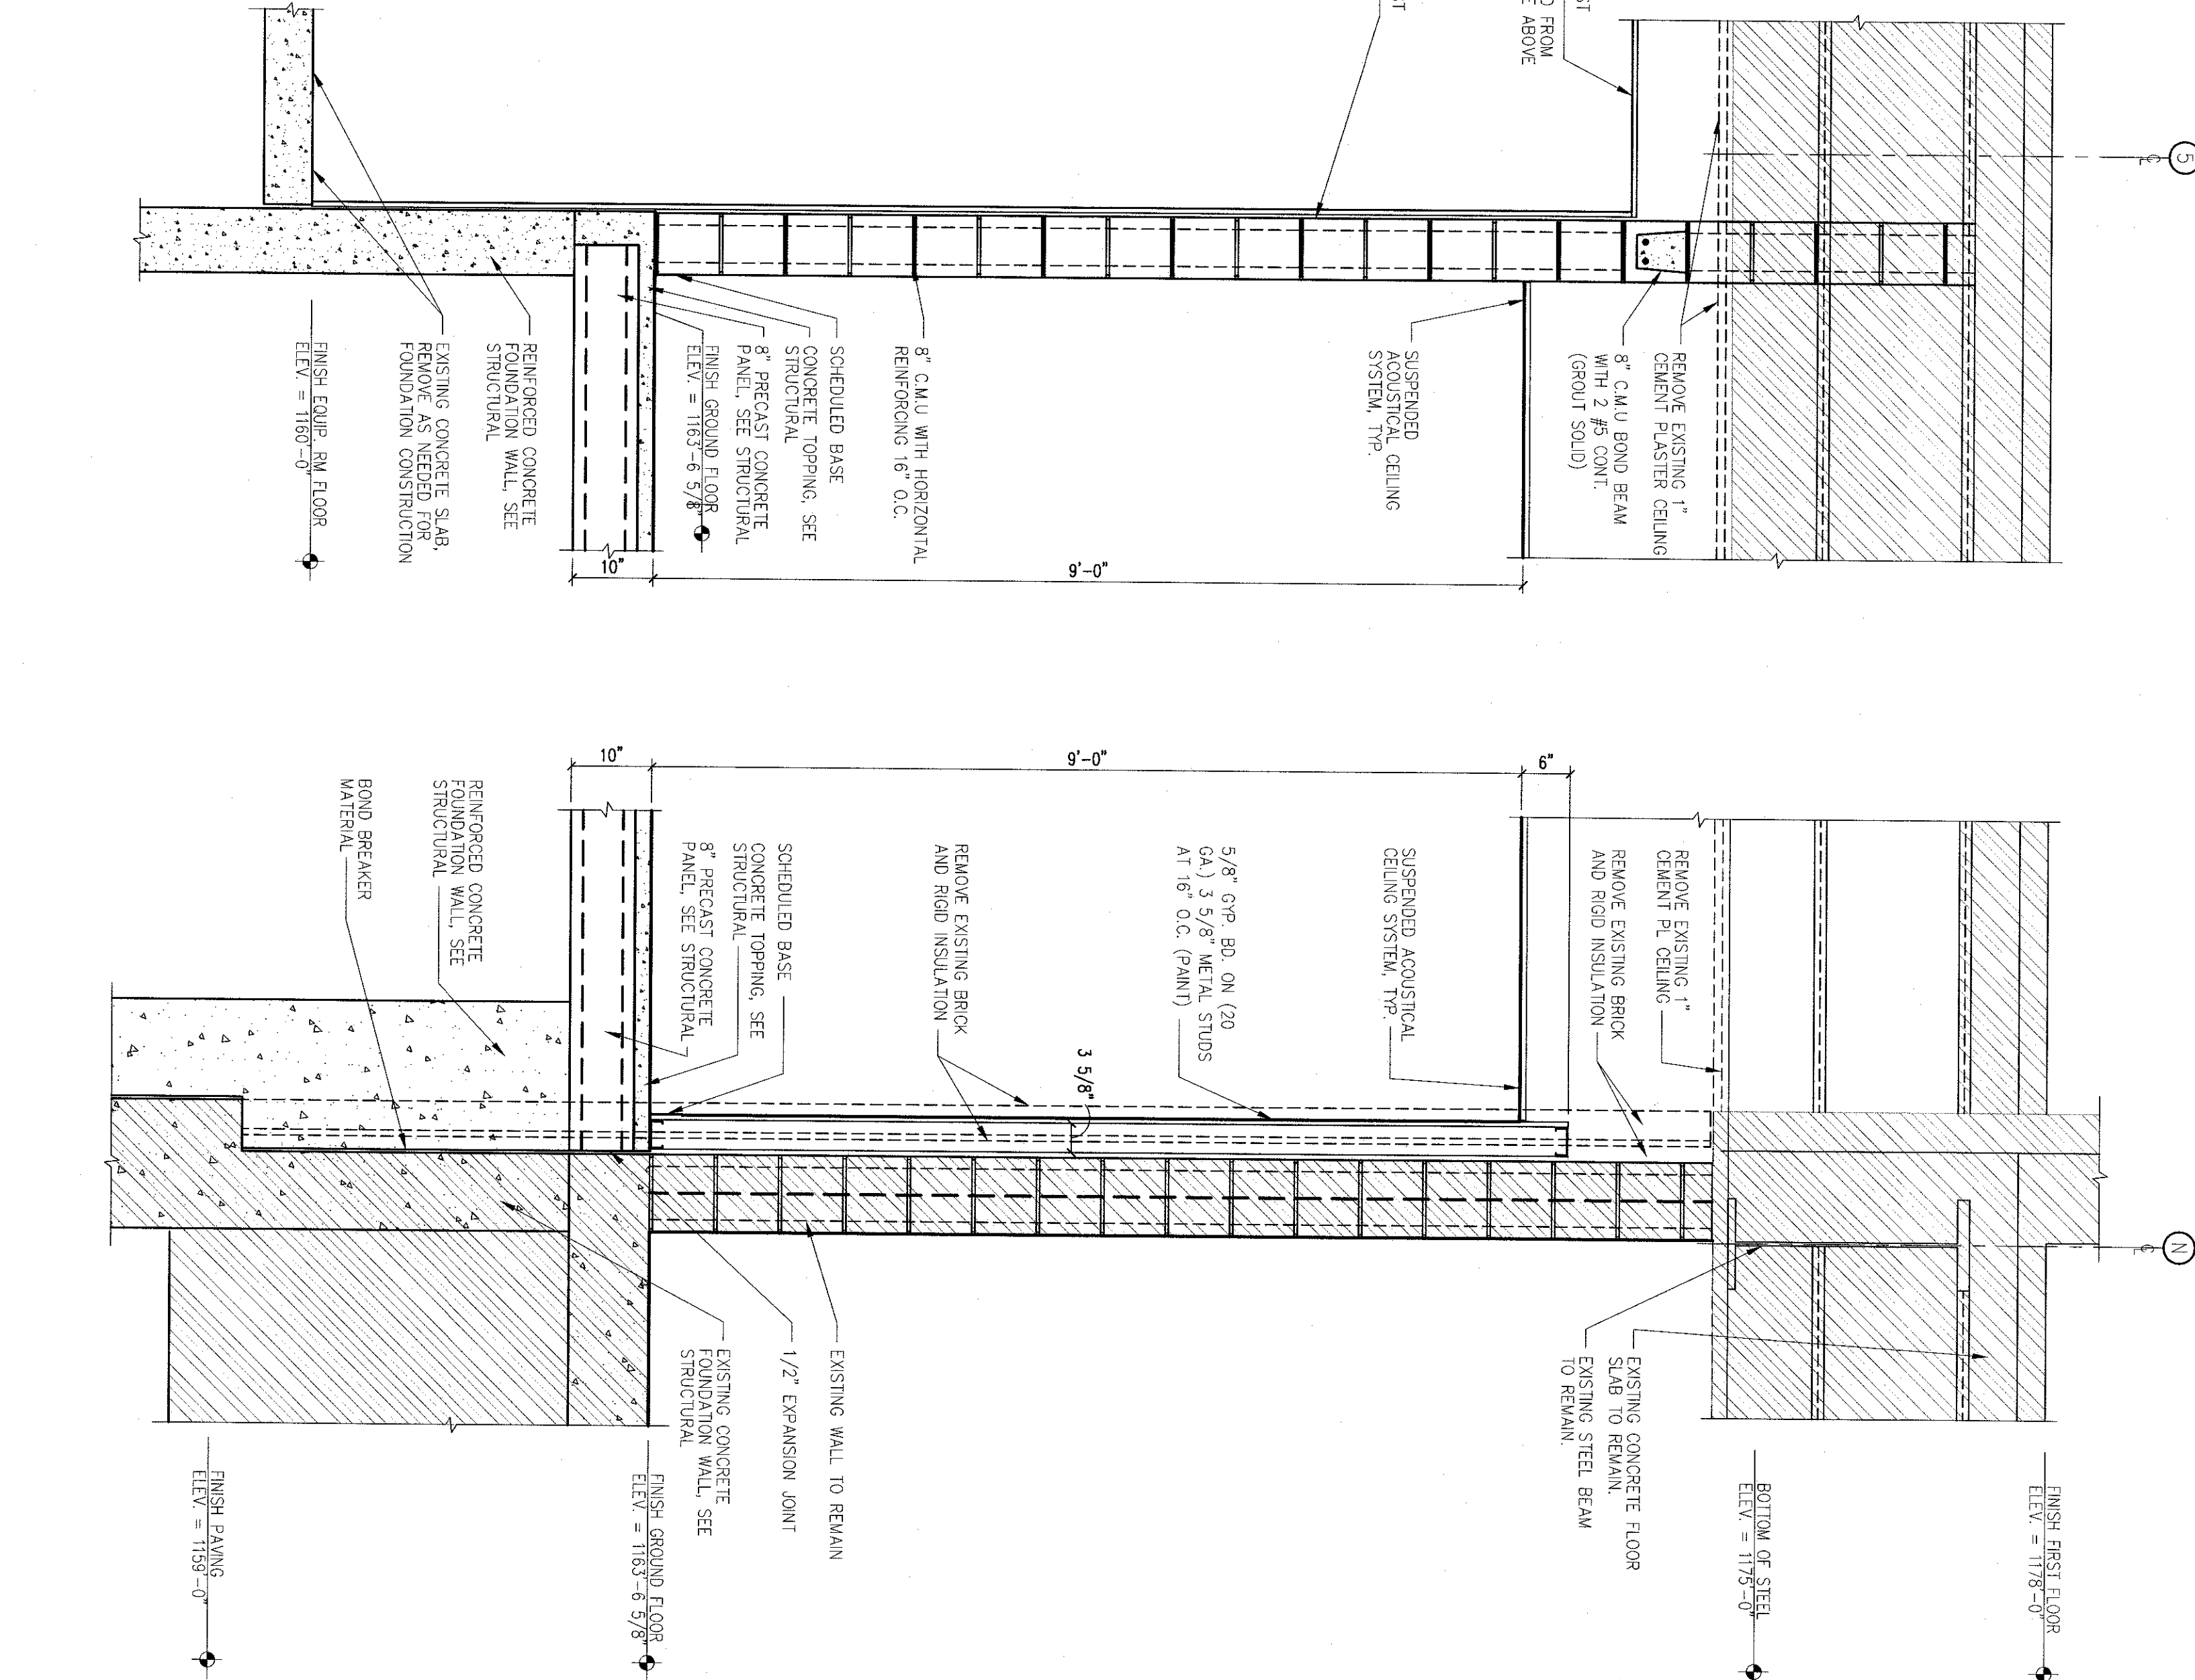

**WALL SECTION**  
GRAPHIC SCALE SUPERSEDES NUMERIC SCALE  
0 8' 16' 32'  
SCALE: 3/4" = 1'-0"  
A1.0 1/4" = 1'-0"