


three eighths inch = one foot
one eighth inch = one foot
one quarter inch = one foot
one half inch = one foot
one inch = one foot
one and one half inches = one foot
two inches = one foot
three inches = one foot
four inches = one foot
five inches = one foot
six inches = one foot
seven inches = one foot
eight inches = one foot
nine inches = one foot
ten inches = one foot
eleven inches = one foot
twelve inches = one foot
thirteen inches = one foot
fourteen inches = one foot
fifteen inches = one foot
sixteen inches = one foot
seventeen inches = one foot
eighteen inches = one foot
nineteen inches = one foot
twenty inches = one foot
twenty one inches = one foot
twenty two inches = one foot
twenty three inches = one foot
twenty four inches = one foot
twenty five inches = one foot
twenty six inches = one foot
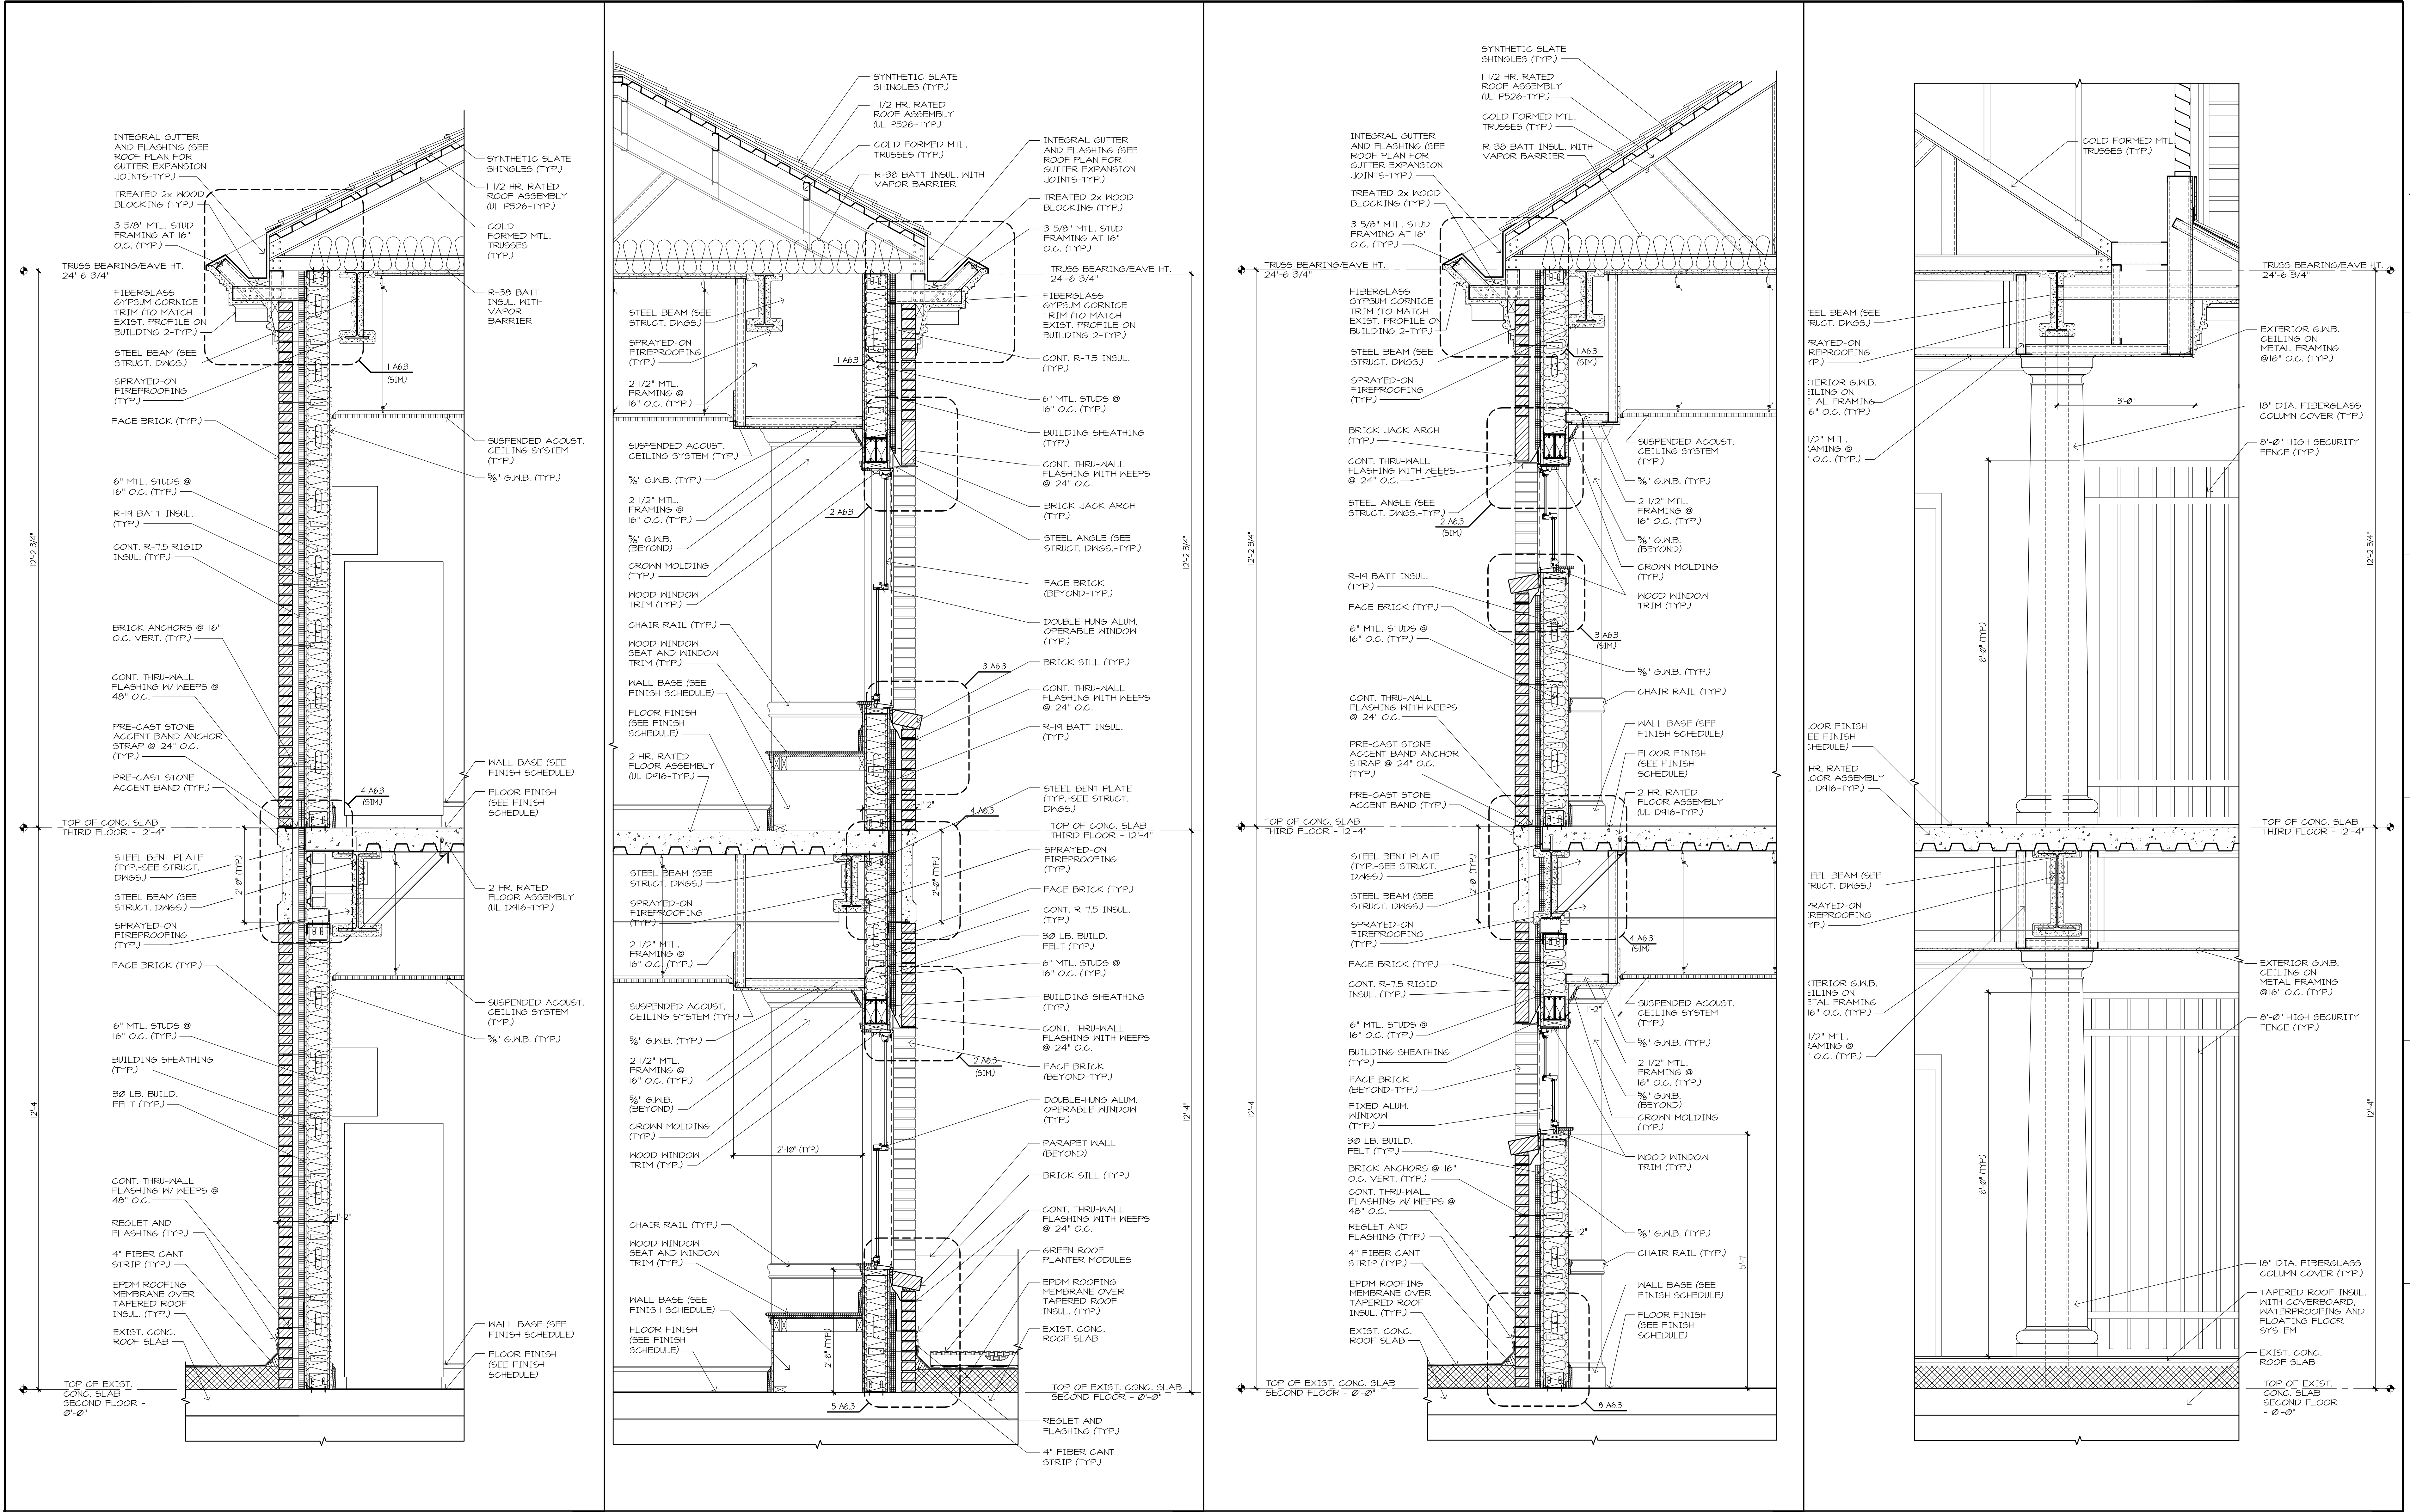

WALL SECTION 4 3/4" = 1'-0"		WALL SECTION 3 3/4" = 1'-0"		WALL SECTION 2 3/4" = 1'-0"		WALL SECTION 1 3/4" = 1'-0"	
ARCHITECT/ENGINEERS: SFCs SFCs Inc. • 305 South Jefferson Street Roanoke, Virginia 24011.2003 540.344.6664 • Fax 540.343.6925 www.sfc.com		Approved Energy Engineer CONSTRUCTION DOCUMENTS		Approved Infection Control Approved Safety Manager Approved GEMS Coordinator		Approved Service Chief Approved Chief of Staff Approved Associate Director	
Drawing Title: WALL SECTIONS		Project Title: Patient Dining Area CLC VA Medical Center SFCs Commission Number: 6527.00		Project Number: 658-307 Building Number(s): 2/2A		Office of Construction and Facilities Management Department of Veterans Affairs	
Location: Salem, Virginia		Date: 03/15/12		Checked: DPJ		Dwg. 24 of 65	