

DEMOLITION KEYNOTES



MARK DESCRIPTION

- 1 REMOVE ASPHALTIC PAVING
- 2 REMOVE CURB TO NEAREST SUITABLE JOINT
- 3 REMOVE CONCRETE SIDEWALK TO NEAREST SUITABLE JOINT
- 4 REMOVE ASPHALTIC SIDEWALK
- 5 REMOVE CONCRETE LOADING DOCK

ITEM TO BE REMOVED

DEMOLITION NOTES

1. REFER TO DRAWING C1 FOR DEFINITION OF BID ITEMS AND ALTERNATE BID ITEMS.
2. DEMOLITION OF ROOFS, WALLS AND CURBS SHALL NOT BE PERFORMED WHERE JACKING OR BRACING IS USED TO CONSTRUCT NEW CONDITIONS. SEE NOTE 28 ON DRAWING C1

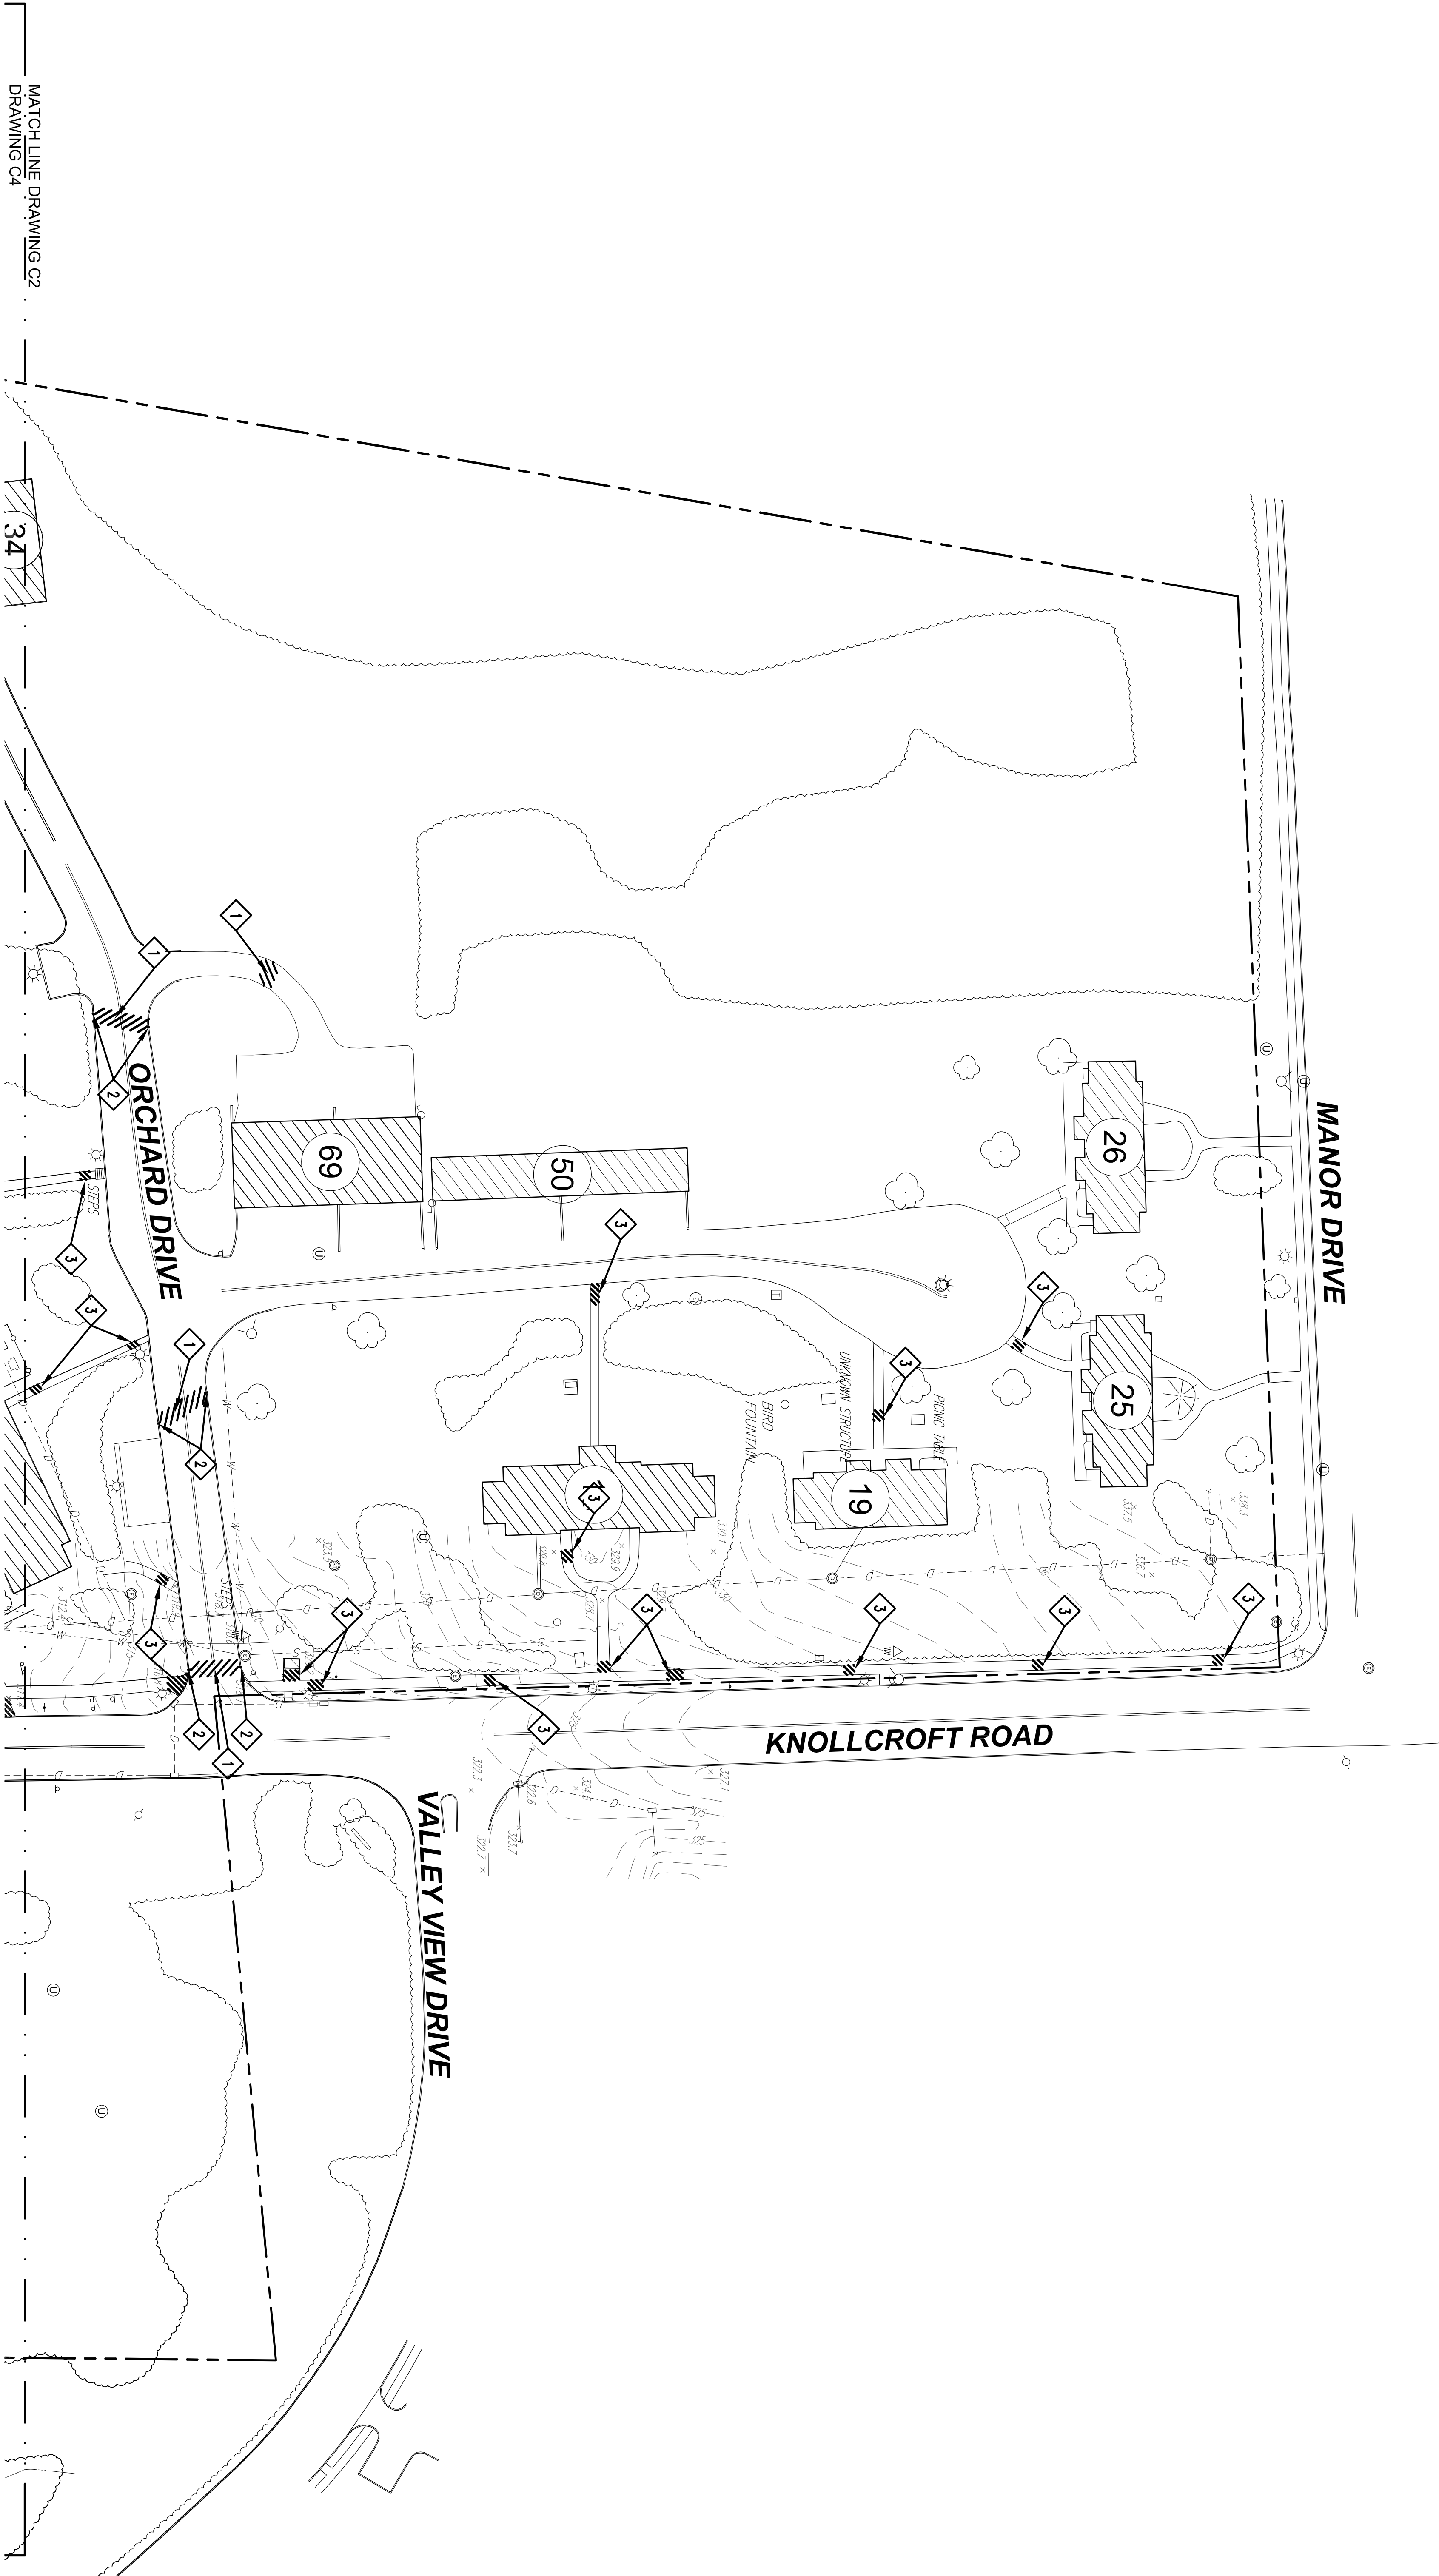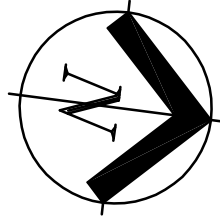

Revisions

Date

STAUNTON CHOW
A DIVISION OF
HATCH MOTT MACDONALD
545 Washington Blvd., Jersey City, NJ 07310

Drawing Title

DEMOLITION SITE PLAN
SHEET 1 OF 9

Project Title

REPLACE SITE LIGHTING
AT VA LYONS CAMPUS

Date

23 MARCH, 2010

Project No.

66144-08-103

Building Number

86

Checked

SG

Drawn

YT

Location

VA Lyons Campus, NJHCS, LYONS, NJ

Drawing No.

C2

Sh. 3 of 29

Office of Facilities

Department of Veterans Affairs