

P:\248663\DRAWINGS\248663 PRIOR SUBMISSIONS\2010-03-23 (FINAL)\248663-C02-C10.DWG 4/19/2010 2:31 PM HO, JENNY H

Revision	Date



STAUNTON CHOW
A DIVISION OF
HATCH MOTT MACDONALD
545 Washington Blvd., Jersey City, NJ 07310

Key Plan

Drawing Title	DEMOLITION SITE PLAN
Sheet	SHEET 2 OF 9

Project Title	REPLACE SITE LIGHTING AT VA LYONS CAMPUS
Building Number	
Checked	SG
Drawn	YT
Location	VA Lyons Campus, NJHCS, Lyons, NJ

Date	23 MARCH, 2010
Project No.	68044-08-003
Drawing No.	C3
Sheet	4 OF 29

 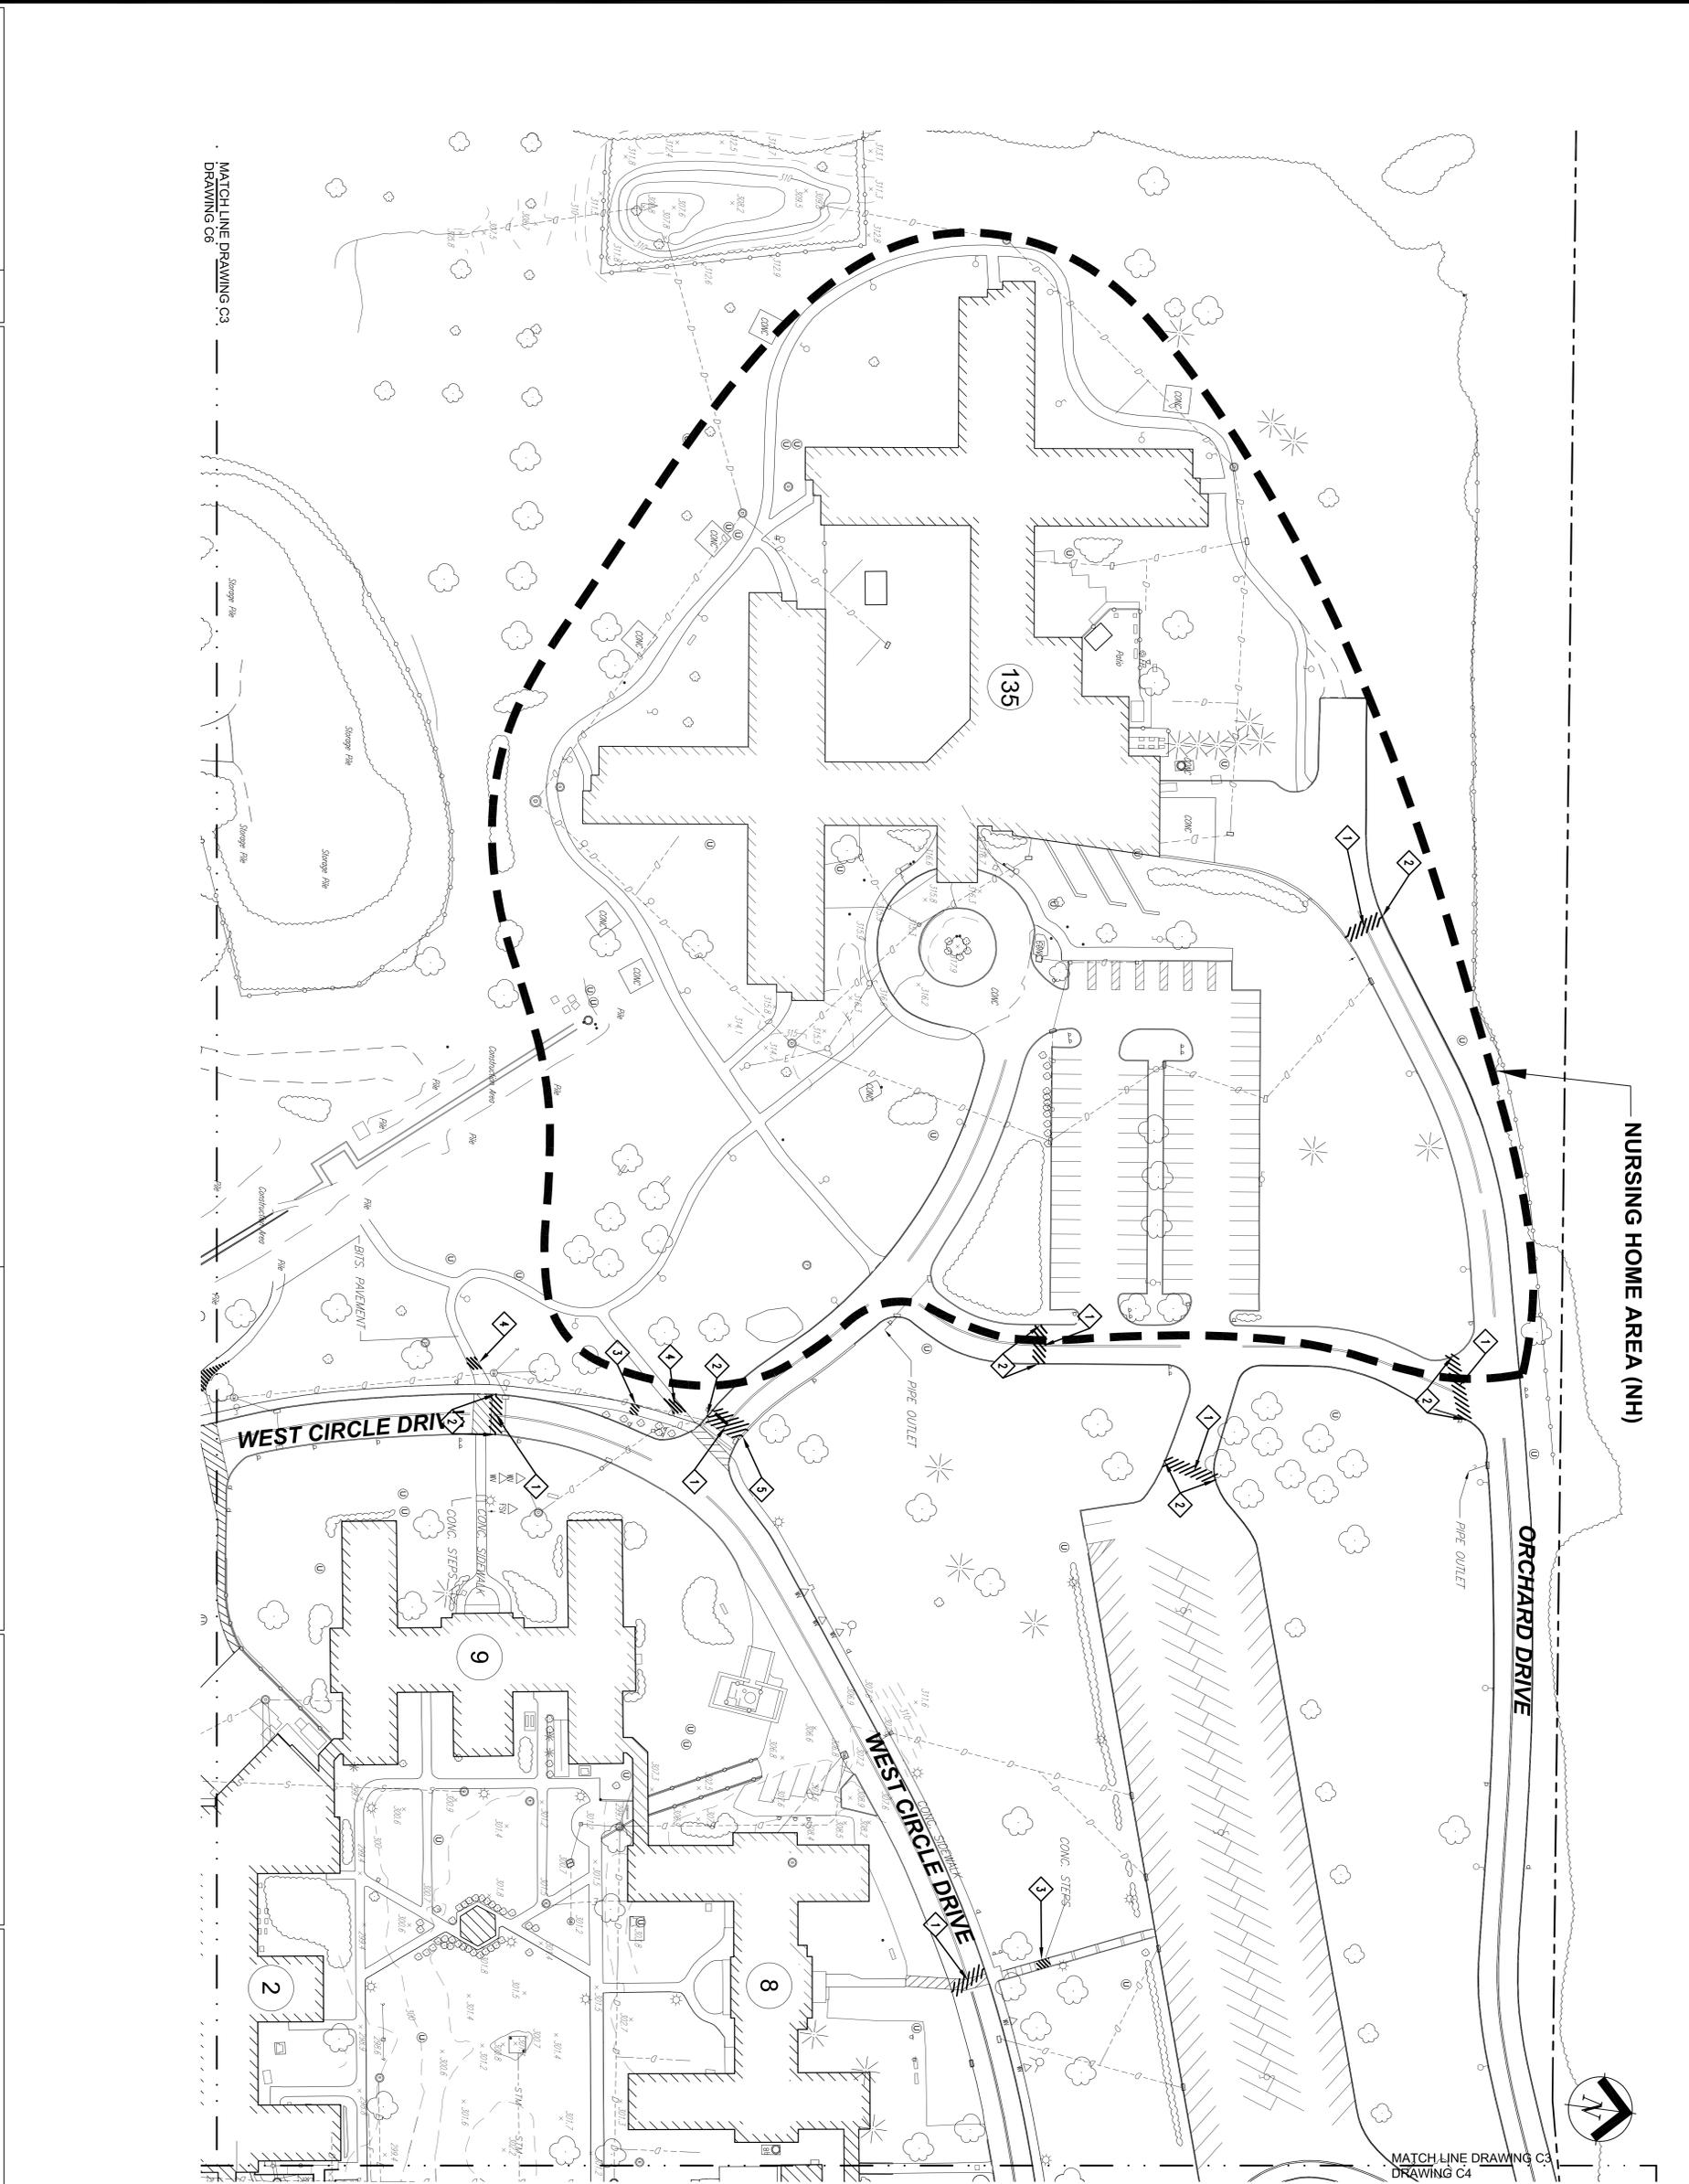

MARK	DESCRIPTION
1	REMOVE ASPHALTIC PAVING
2	REMOVE CURB TO NEAREST SUITABLE JOINT.
3	REMOVE CONCRETE SIDEWALK TO NEAREST SUITABLE JOINT
4	REMOVE ASPHALTIC SIDEWALK
5	REMOVE CONCRETE LOADING DOCK
(Hatched Box)	ITEM TO BE REMOVED

DEMOLITION NOTES

- REFER TO DRAWING C1 FOR DEFINITION OF BO ITEMS AND ALTERNATE BO ITEMS.
- DEMOLITION OF ROOFINGS, WALLS AND CURBS SHALL NOT BE PERFORMED WHERE JACKING OR BRACING IS USED TO CONSTRUCT NEW CONDITIONS. SEE NOTE 23 ON DRAWING C1

NURSING HOME AREA (NH)

ORCHARD DRIVE

WEST CIRCLE DRIVE

WEST CIRCLE DRIVE



MATCH LINE DRAWING C3 DRAWING C4