



P:\248663\DRAWINGS\248663 PRIOR SUBMISSIONS\2010-03-23 (FINAL)\248663-C02-C10.DWG 4/19/2010 2:31 PM HO, JENNY H

Revision	Date



<b>DEMOLITION SITE PLAN</b> SHEET 3 OF 9	Approved: Demolition Chief Approved: Services Director
<b>REPLACE SITE LIGHTING</b> AT VA LYONS CAMPUS	Building Number: 89 Checked: SG Drawn: YT
Location: VA Lyons Campus, NJ/MS, LYONS, NJ	Drawing Title: DEMOLITION SITE PLAN SHEET 3 OF 9

Date: 23 MARCH 2010 Project No.: 68044-08-003 Drawing No.: C4 Shl: 5 of 29	
---	--

 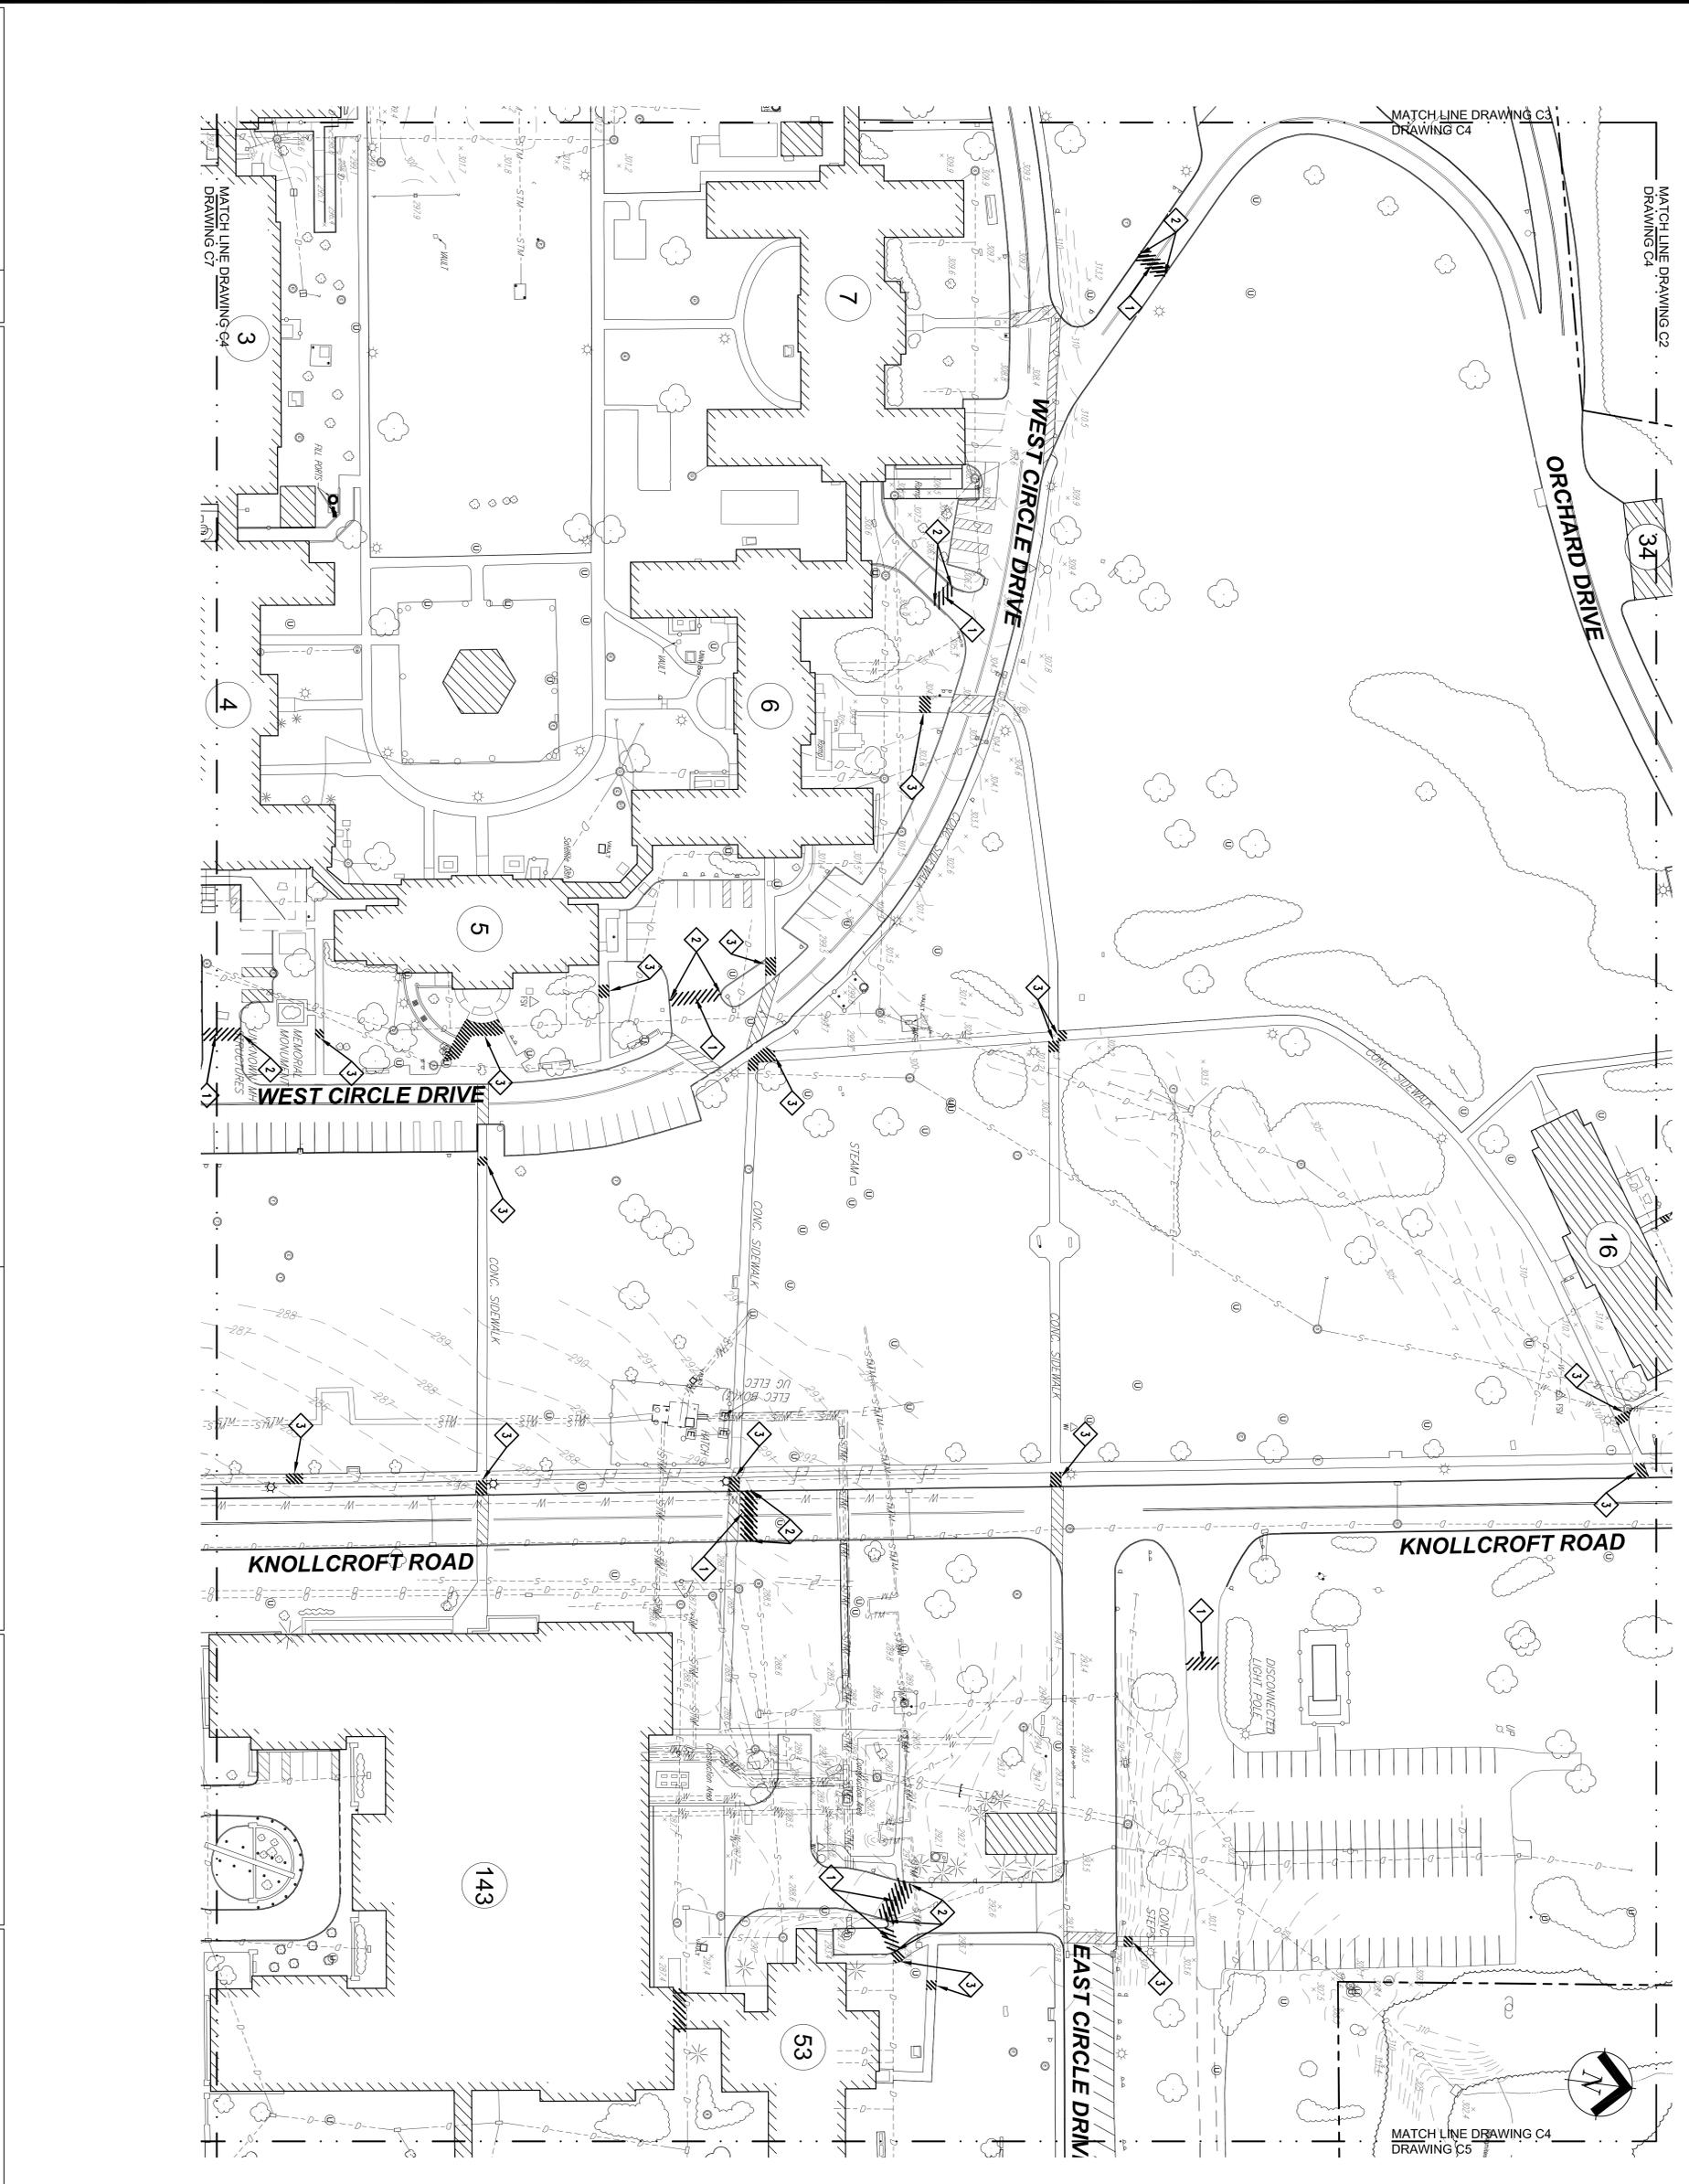

MARK	DESCRIPTION
1	REMOVE ASPHALT PAVING
2	REMOVE CURB TO NEAREST SUITABLE JOINT.
3	REMOVE CONCRETE SIDEWALK TO NEAREST SUITABLE JOINT
4	REMOVE ASPHALTIC SIDEWALK
5	REMOVE CONCRETE LOADING DOCK
(Hatched Box)	ITEM TO BE REMOVED

**DEMOLITION NOTES**

- REFER TO DRAWING C1 FOR DEFINITION OF BID ITEMS AND ALTERNATE BID ITEMS.
- DEMOLITION OF ROOFINGS, WALLS AND CURBS SHALL NOT BE PERFORMED WHERE MAKING OF BRIMS IS USED TO CONSTRUCT NEW CONDITIONS. SEE NOTE 28 ON DRAWING C1