
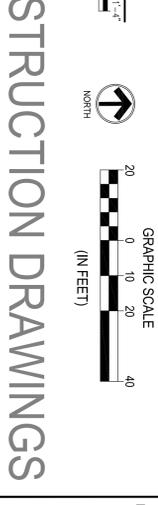


- KEYED NOTES**
1. CONSTRUCT 4" THICK COLORED CONCRETE PAVING PER DETAIL B7/L-103. COLOR SHALL BE DAVIS COLORS SEQUOIA SAND, OR EQUAL.
 2. EXPANSION JOINT, TYP. PER DETAIL B7/L-103.
 3. FINISH AND INSTALL STEEL PIPE BOLLARD PER DETAIL B7/L-103.
 4. EXISTING RISE, PAW AND CONCRETE SLAB TO REMAIN.
 5. EXISTING GRAVITIES, SEE CONSTRUCTION GENERAL NOTE 5.
 6. EXISTING LARGE SHRUBS TO REMAIN. SEE CONSTRUCTION GENERAL NOTE 7.
 7. EXISTING TRUNKS TO REMAIN. SEE CONSTRUCTION GENERAL NOTE 7.
 8. EXISTING TRUNKS TO REMAIN. SEE CONSTRUCTION GENERAL NOTE 7.
TAKE ALL NECESSARY PRECAUTIONS TO ASSURE NO DAMAGE OCCURS TO EXISTING STRUCTURES, TREES, AND UTILITIES THAT ARE TO REMAIN. THE CONTRACTOR SHALL BE RESPONSIBLE TO SECURE ALL ABOVEGROUND AND UNDERGROUND UTILITIES, INSTALL AND MAINTAIN ALL NECESSARY PROTECTION STRUCTURES, TREES, AND UTILITIES EVEN THOSE NOT INDICATED ON THE CONTRACT DRAWINGS RESULTING FROM CONSTRUCTION OPERATIONS SHALL BE REPAIRED AND/OR REPLACED AT NO ADDITIONAL COST TO THE OWNER.
 3. THE CONTRACTOR SHALL BE RESPONSIBLE FOR OBTAINING NECESSARY UTILITIES TO REMAIN IN PLACE, INCLUDING ANY UTILITIES NOT INDICATED ON CONTRACT DRAWINGS.
 4. ALL AREAS ADJACENT TO THE SITE SHALL BE MAINTAINED IN A CLEAN CONDITION, MUD AND DIRT FREE AT ALL TIMES.
 5. THE CONTRACTOR SHALL ENSURE THAT WORK PERFORMED UNDER THIS CONTRACT SHALL NOT INTERFERE WITH THE OPERATION OF ANY EXISTING PUBLIC OR PRIVATE UTILITIES OR SERVICES. THE CONTRACTOR SHALL BE RESPONSIBLE TO SECURE ALL ABOVEGROUND AND UNDERGROUND UTILITIES, INSTALL AND MAINTAIN ALL NECESSARY PROTECTION STRUCTURES, TREES, AND UTILITIES EVEN THOSE NOT INDICATED ON THE CONTRACT DRAWINGS RESULTING FROM CONSTRUCTION OPERATIONS SHALL BE REPAIRED AND/OR REPLACED AT NO ADDITIONAL COST TO THE OWNER.
 6. CONTRACTORS SHALL SEQUENCE WORK AS NECESSARY TO ENSURE THAT ALL UTILITIES SERVICES, INCLUDING FIRE HYDRANTS, REMAIN OPERATIONAL DURING CONSTRUCTION.
 7. CONTRACTOR SHALL PRESERVE AND PROTECT EXISTING TREES AND SHRUBS. TREES DAMAGED BY CONSTRUCTION OPERATIONS SHALL BE REPLACED WITH A TREE OF THE SAME SPECIES AND SIZE. IF SIZE OF EXISTING TREE IS NOT AVAILABLE CONTRACTOR SHALL REPLACE WITH A 2" CAL. TREE (OCCURDUS) FOR THE MONETARY DIFFERENCE IN VALUE. ANY SHRUBS DAMAGED BY CONSTRUCTION OPERATIONS SHALL BE REPLACED BY A SHRUB OF THE SAME OR SIMILAR SPECIES AND SIZE. ANY SHRUBS DAMAGED BY CONSTRUCTION OPERATIONS SHALL BE REPLACED WITH A 1 1/2" CAL. SHRUB AND SHALL PROVIDE A CREDIT TO THE OWNER FOR THE MONETARY DIFFERENCE IN VALUE.
 8. CONTRACTOR SHALL PRESERVE AND PROTECT EXISTING TURF DESIGNATED TO REMAIN. EXISTING TURF SHALL BE REPLACED WITH 500 TO MATCH EXISTING SPECIFICATIONS SECTION 32 92 00.
 9. IF ADDITIVE ALTERNATE #1 IS NOT ACCEPTED, CONTRACTOR SHALL INSTALL 1" BELOW TOP OF ADJACENT CONCRETE, CONTRACTOR SHALL EXTEND 8" HI. SPHEREN WALL TO EDGE OF EXISTING BUILDING WALL AS SHOWN.
 10. IN THE EVENT THAT BONES OR HISTORIC ARCHAEOLOGICAL REMAINS ARE UNCOVERED DURING CONSTRUCTION OR EARTH-DISTURBING ACTIVITIES, CEASE WORK IMMEDIATELY AND NOTIFY THE DIRECTOR AT SANTA FE NATIONAL CEMETERY. THE OWNER WILL CONTACT THE NEW MEXICO HISTORIC PRESERVATION DIVISION (SNHP) TO DETERMINE THE APPROPRIATE ACTION TO BE TAKEN BY THE OWNER.

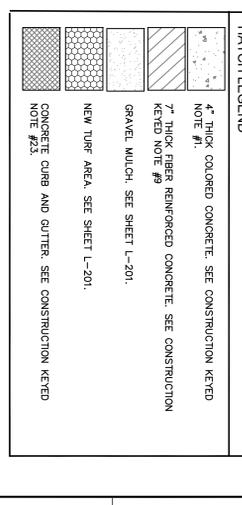

100% CONSTRUCTION DRAWINGS

PRIME CONSULTANT

JJR
 CONSULTANTS
 101 MILLER AVENUE
 ANAHEIM, CALIFORNIA 92816
 WWW.JJR.COM

SUB-CONSULTANTS

**Morgan Ripston
 Wilkerson Muller Ltd.**
 LANDSCAPE ARCHITECTS
 210 W. Vista St., Albuquerque, NM 87102
 PROJECT MANAGEMENT / LANDSCAPE ARCHITECT

Basteling Consultants LLC
 Engineering and Environmental Consulting
 2000 University Blvd. NE, Albuquerque, NM 87113
 (505) 271-4246 FAX (505) 271-2946
 CIVIL ENGINEER

Mechanical/Electrical/Plumbing Engineer
 MECHANICAL/ELECTRICAL/PLUMBING ENGINEER

Structural Engineer
 STRUCTURAL ENGINEER

State of New Mexico
 PROFESSIONAL ENGINEER

SITE DEVELOPMENT AND PAVING PLAN
 Approved: Director Office of Construction Management

Project Title
 ADMINISTRATION/ P/C AND MAINTENANCE BUILDING REMODEL AND ADDITIONS

Location
 SANTA FE NATIONAL CEMETERY, SANTA FE, NEW MEXICO

Date
 FEBRUARY 15, 2012


Project Number
 940400206

Building Number
 1301

Drawing Number
 L-101

Dwg. 9 of 82

NATIONAL CEMETERY ADMINISTRATION OFFICE OF DESIGN AND CONSTRUCTION

 

1A (3/16/16/22/27) OCT 1978