


three-eighths inch = one foot  
one-half inch = one foot  
one-quarter inch = one foot  
one-eighth inch = one foot



<b>CONSULTANTS:</b>		<b>ARCHITECT/ENGINEERS:</b>		<b>Drawing Title</b>		<b>Project Title</b>		<b>Project No.</b>		<b>Office of Construction and Facilities Management</b>	
		<b>JOHN POE ARCHITECTS</b>		CAI - FIRST FLOOR		Building 1A CPW Ambulatory Care Center		VA Project No. 555-15-601 JPA Project No. 15005.00		Office of Construction and Facilities Management	
		2131 Newmark Drive, Suite 200 Miamisburg, OHIO 45342		Reviewed for Concept Only		Location Columbus, Ohio		Building Number 1A		Department of Veterans Affairs	
		937 461 3290 jpa@johnpoe.com				Notes		Drawing Number 1A.1			
						Date 08-30-2017		Checked		Drawn	
<b>Revision</b>		<b>Date</b>									



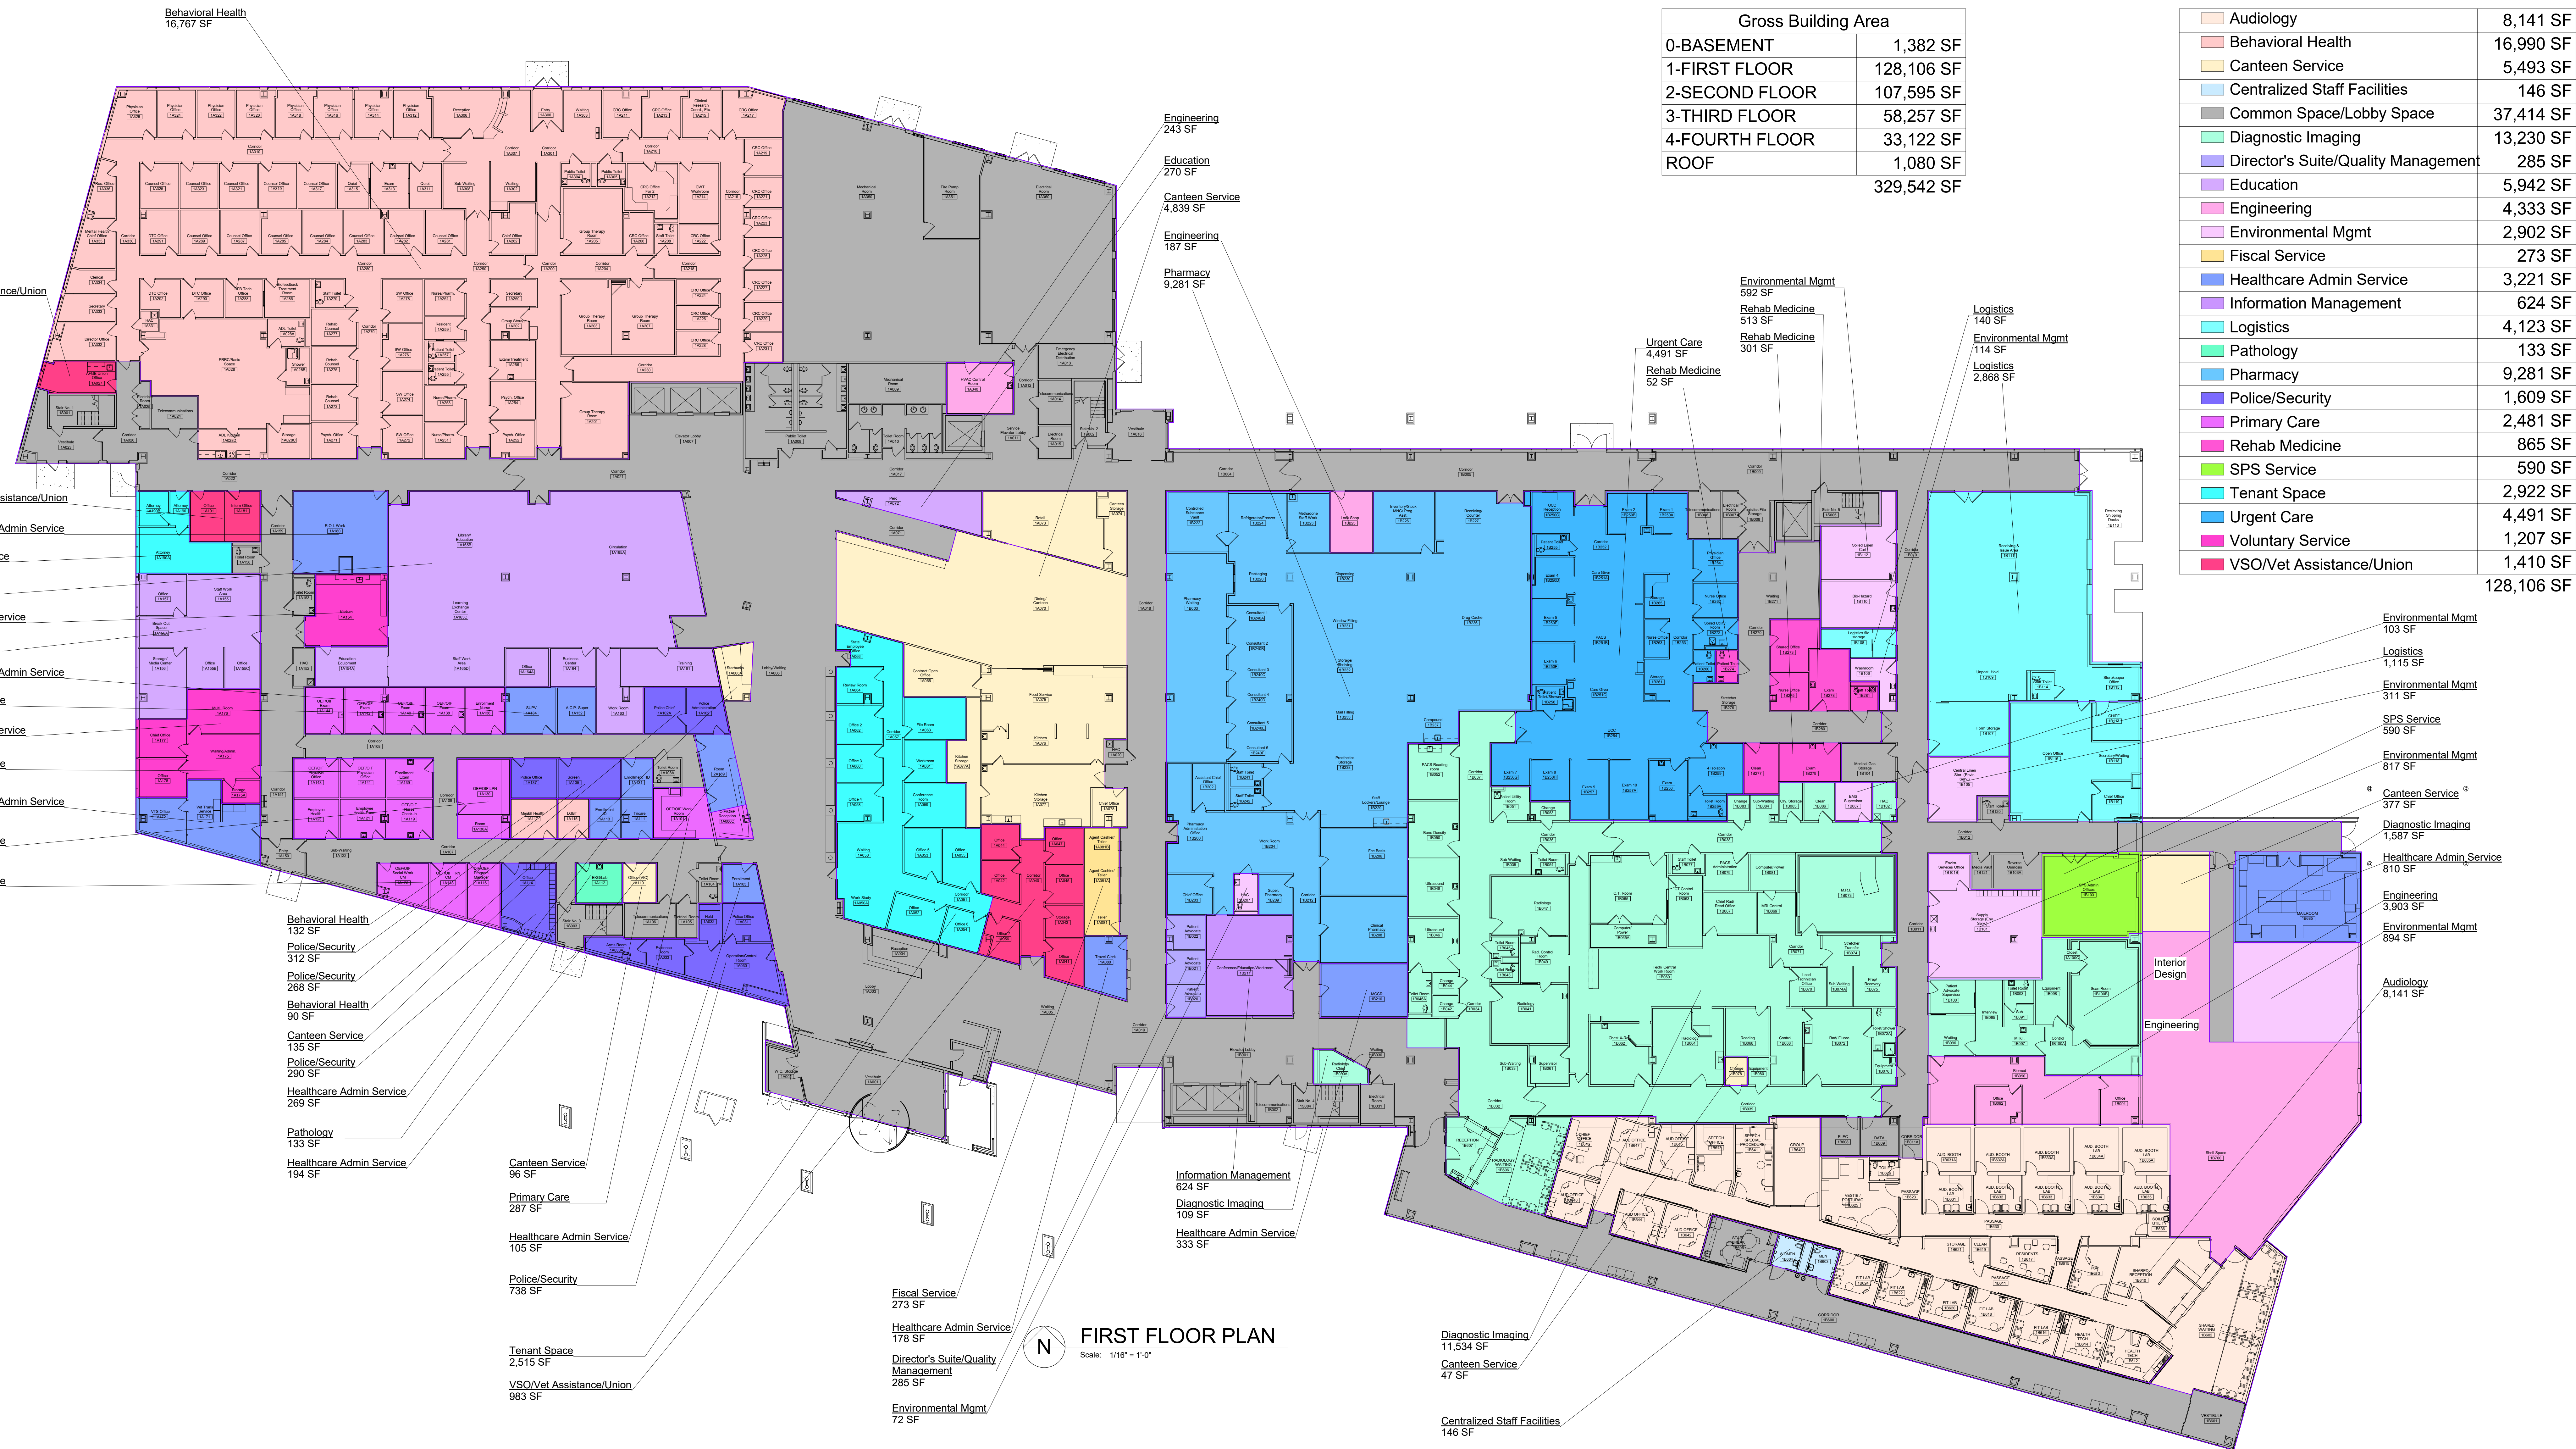



three-eighths inch = one foot  
one-half inch = one foot  
one-quarter inch = one foot  
one-eighth inch = one foot




Gross Building Area	
0-BASEMENT	1,382 SF
1-FIRST FLOOR	128,106 SF
2-SECOND FLOOR	107,595 SF
3-THIRD FLOOR	58,257 SF
4-FOURTH FLOOR	33,122 SF
ROOF	1,080 SF
	329,542 SF

Department Area Legend	
Behavioral Health	1,712 SF
Centralized Staff Facilities	463 SF
Chaplain/Chapel	100 SF
Common Space/Lobby Space	17,189 SF
Director's Suite/Quality Management	110 SF
Education	1,412 SF
Geriatrics	1,038 SF
Healthcare Admin Service	300 SF
Home Based Health Care	139 SF
Medical Service Admin	2,046 SF
Pathology	1,002 SF
Primary Care	23,116 SF
Specialty Care	9,473 SF
Urgent Care	157 SF
	58,257 SF



THIRD FLOOR PLAN  
Scale: 1/16" = 1'-0"

CONSULTANTS:	ARCHITECT/ENGINEERS:	Drawing Title	Project Title	Project No.	Office of Construction and Facilities Management Department of Veterans Affairs
	JOHN POE ARCHITECTS 2131 Newmark Drive, Suite 200 Miamisburg, OHIO 45342 937 461 3290 jpa@johnpoe.com	CAI - THIRD FLOOR	Building 1A CPW Ambulatory Care Center	VA Project No. 555-15-601 JPA Project No. 15005.00	
		Reviewed for Concept Only	Location Columbus, Ohio	Building Number 1A	
Revision	Date		Note 08-30-2017	Drawing Number 1A.3 Dwg. of	

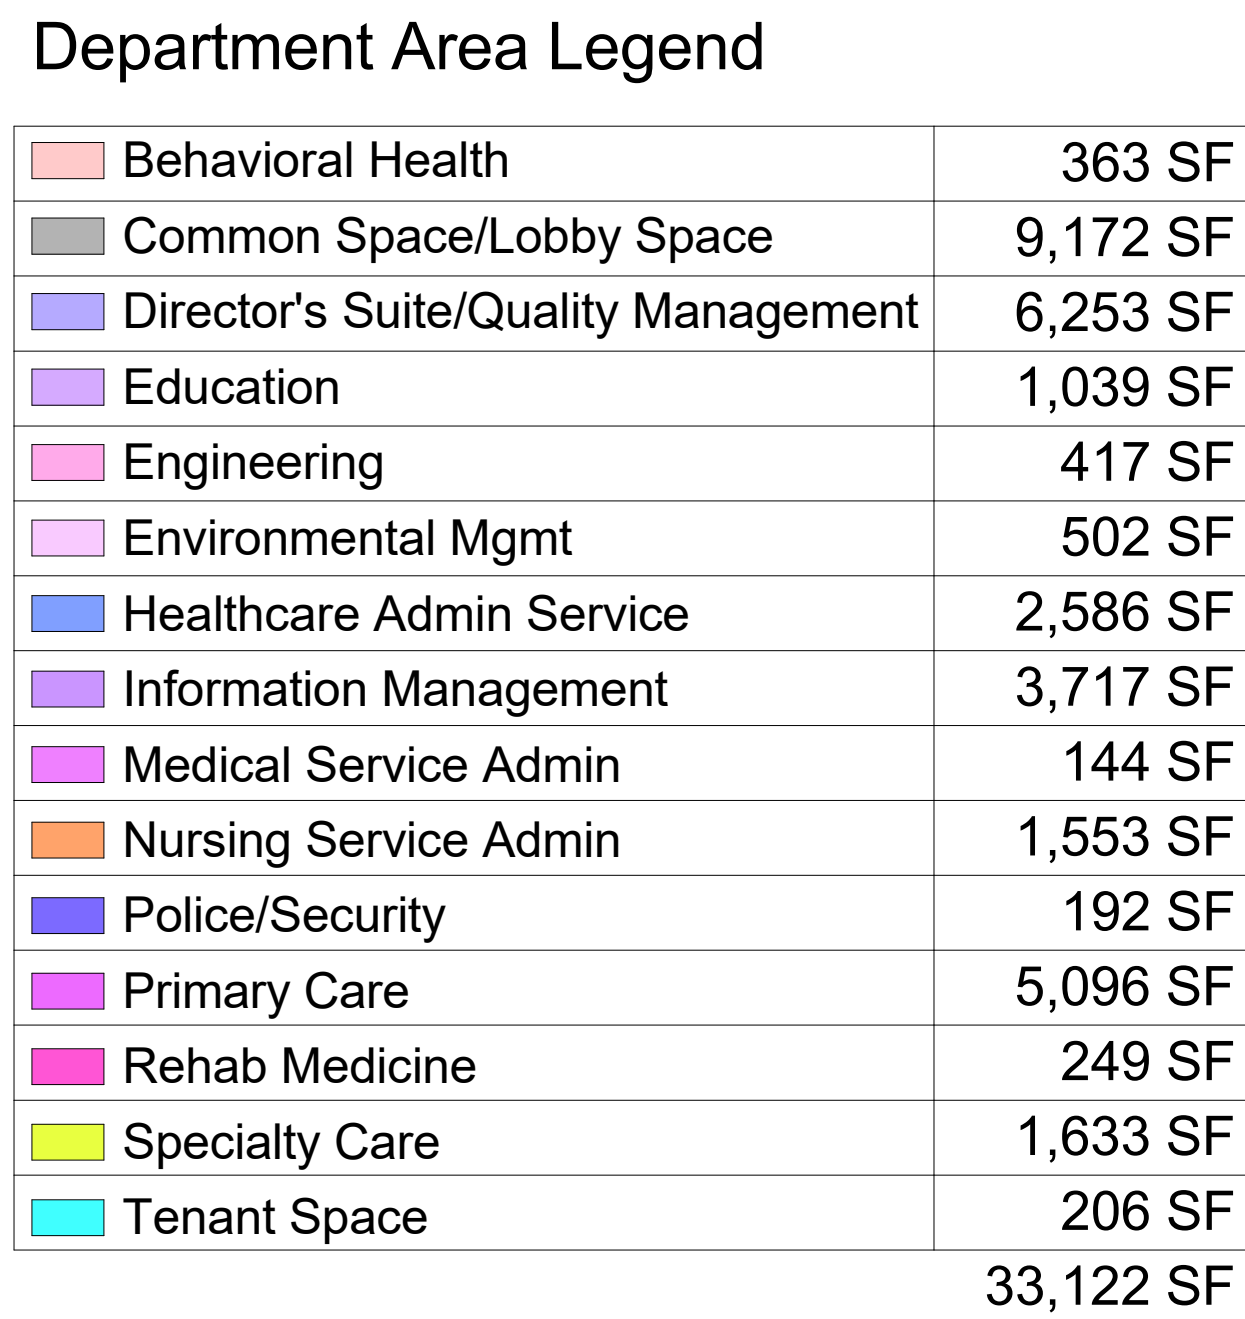

[illegible]

 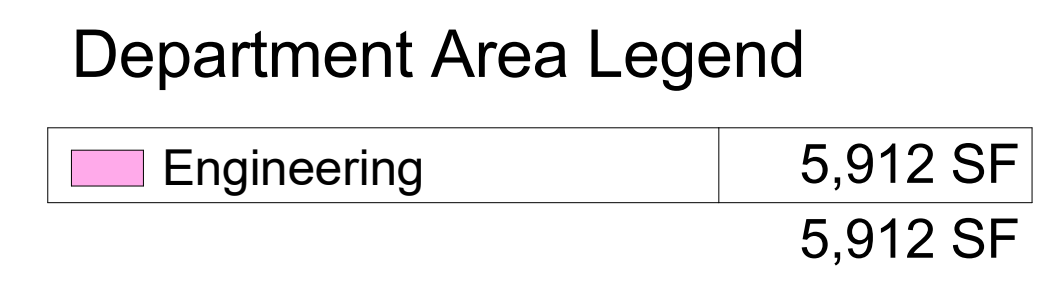

[illegible]