


GENERAL NOTES

- DIMENSIONS ARE TO FINISHED FACE OF FURNITURE AND FINISHED FACE OF WALL, UNLESS NOTED OTHERWISE. CONTRACTOR IS RESPONSIBLE TO FIELD VERIFY ALL EXISTING DIMENSIONS BEFORE MANUFACTURING PRODUCT TO INSURE PROPER FIT. REFER TO FLOOR PLAN(S) AND SPECIFICATIONS FOR ADDITIONAL INFORMATION.
- NO SUBSTITUTIONS WILL BE TAKEN FOR OPEN LINED ITEMS INCLUDING BUT NOT LIMITED TO, FURNITURE, FABRICS AND FINISHES.
-
-

FURNITURE ABBREVIATIONS

PBF PENCIL/BOX/FILE
EXIST EXISTING
NIC NOT IN CONTRACTING

NOTE: FOR ADDITIONAL INFORMATION REFER TO THE FURNITURE SPECIFICATIONS AND SCHEDULE.

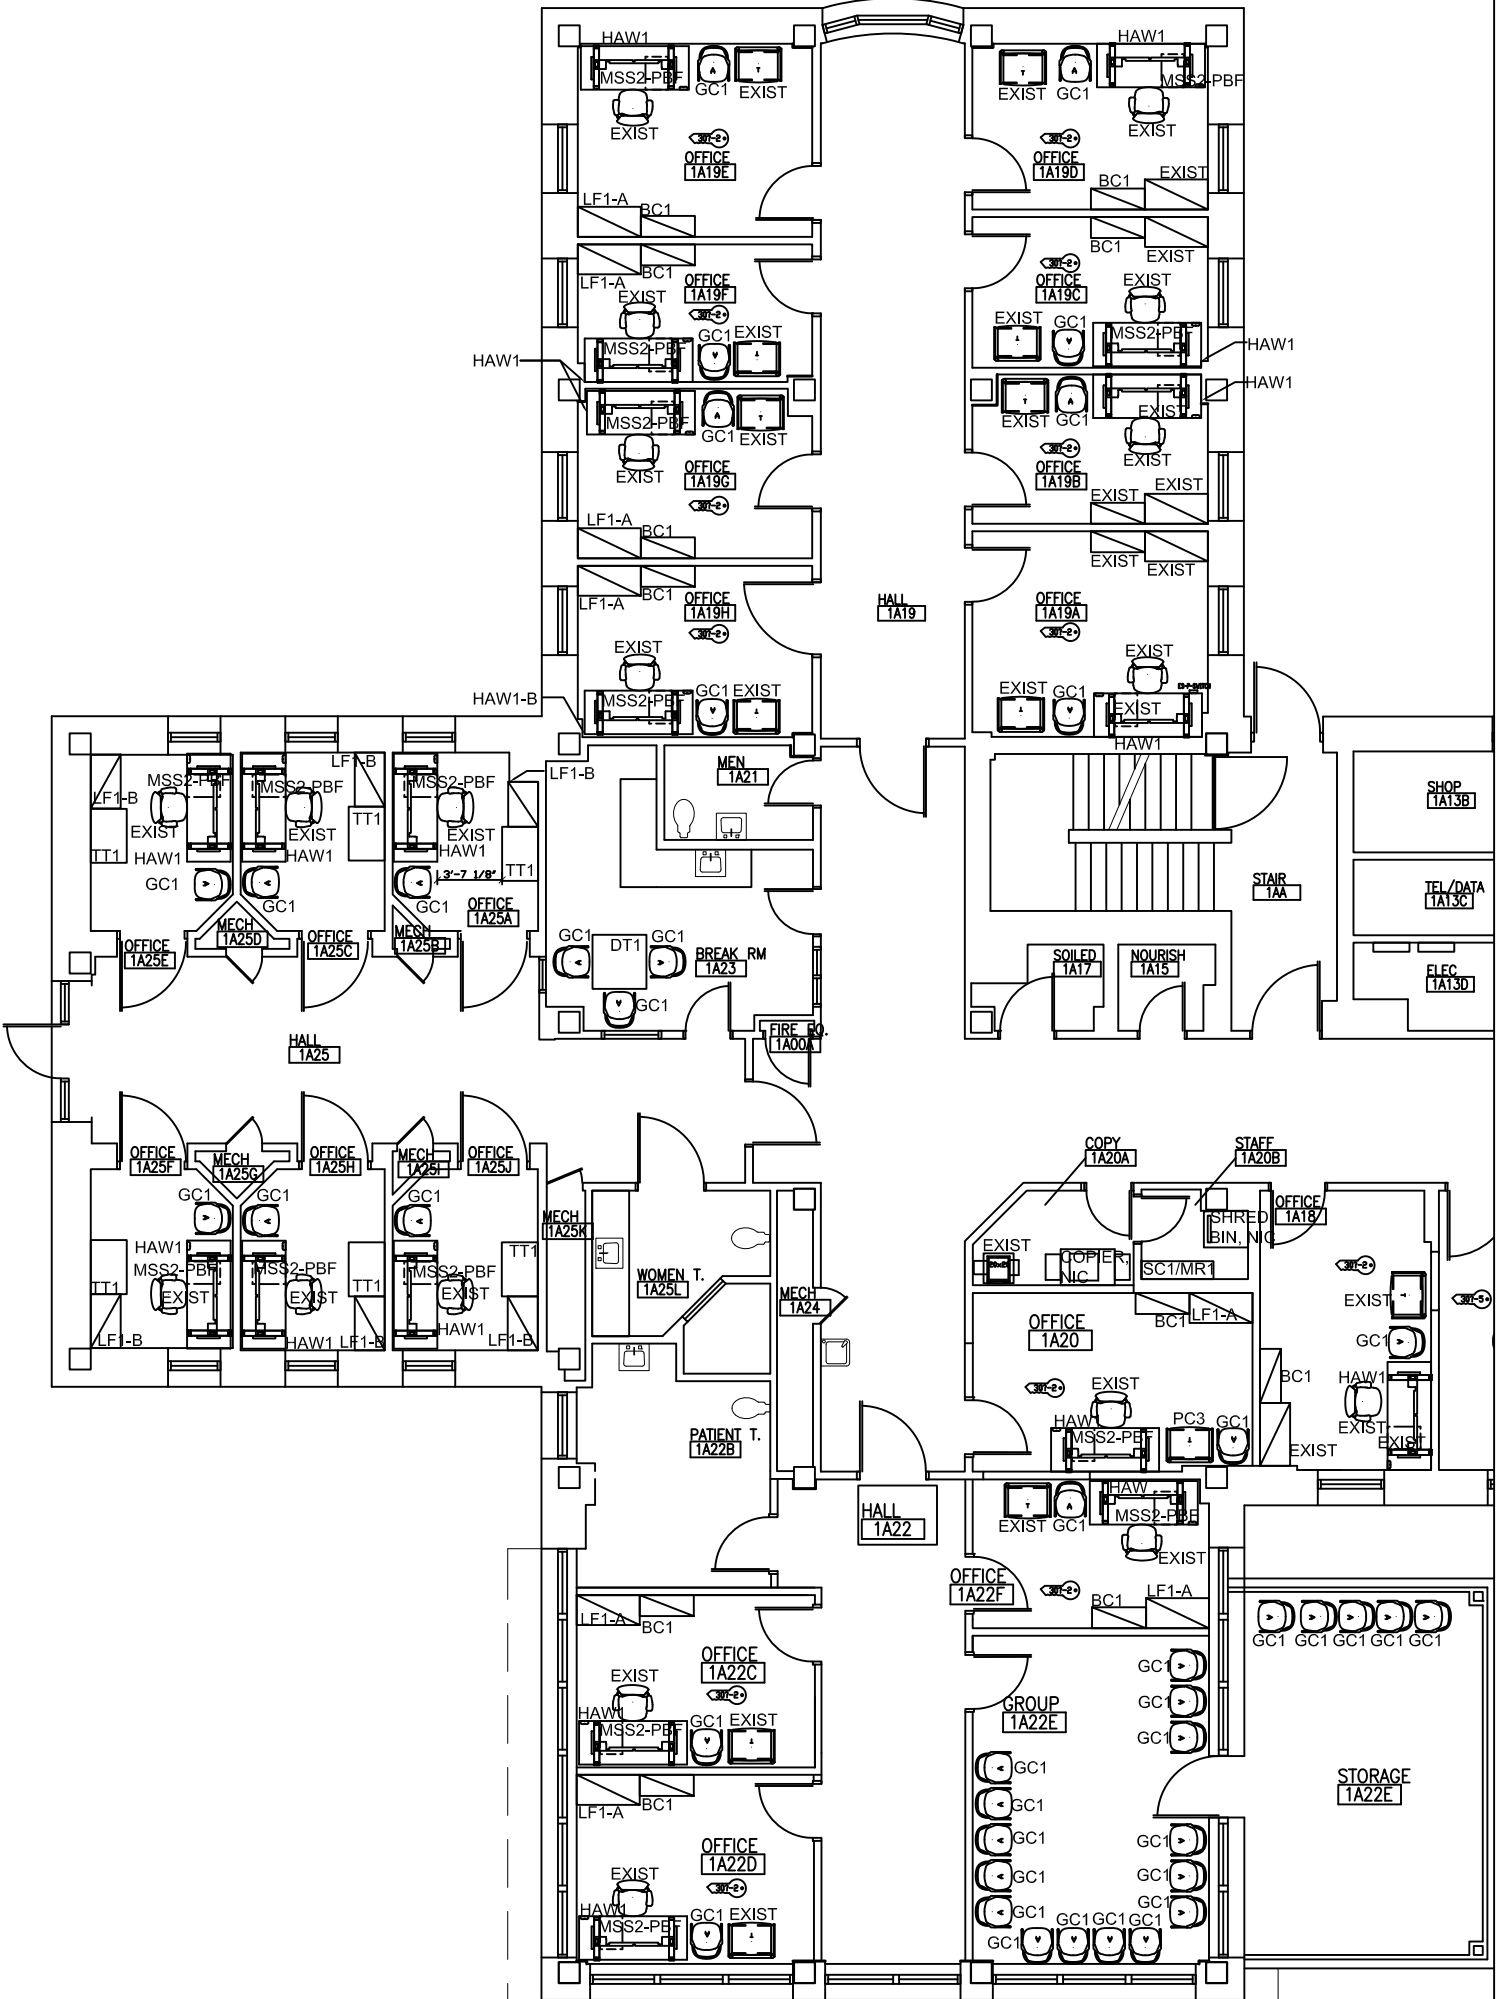

Revisions		CADD Information		Drawing Title		Project Title		Date	
				B.13 FIRST FLOOR FURNITURE PLAN		SOARS PHASE II		04/11	
								Project No. 660-15-107	
								DRAWING No. ID5.1 Sng 1 of 1	
		Approved		Approved Medical Center Director		Building Number B. 3		Department of Veterans Affairs	
		Approved		Approved Chief, Engineering		Checked			
						Location			
						VAMC, SLC, UTAH.			