


three inches = one foot
one and one half inches = one foot
one inch = one foot
three quarters inch = one foot
one half inch = one foot
three eighths inch = one foot
one quarter inch = one foot
one eighth inch = one foot
one sixteenth inch = one foot

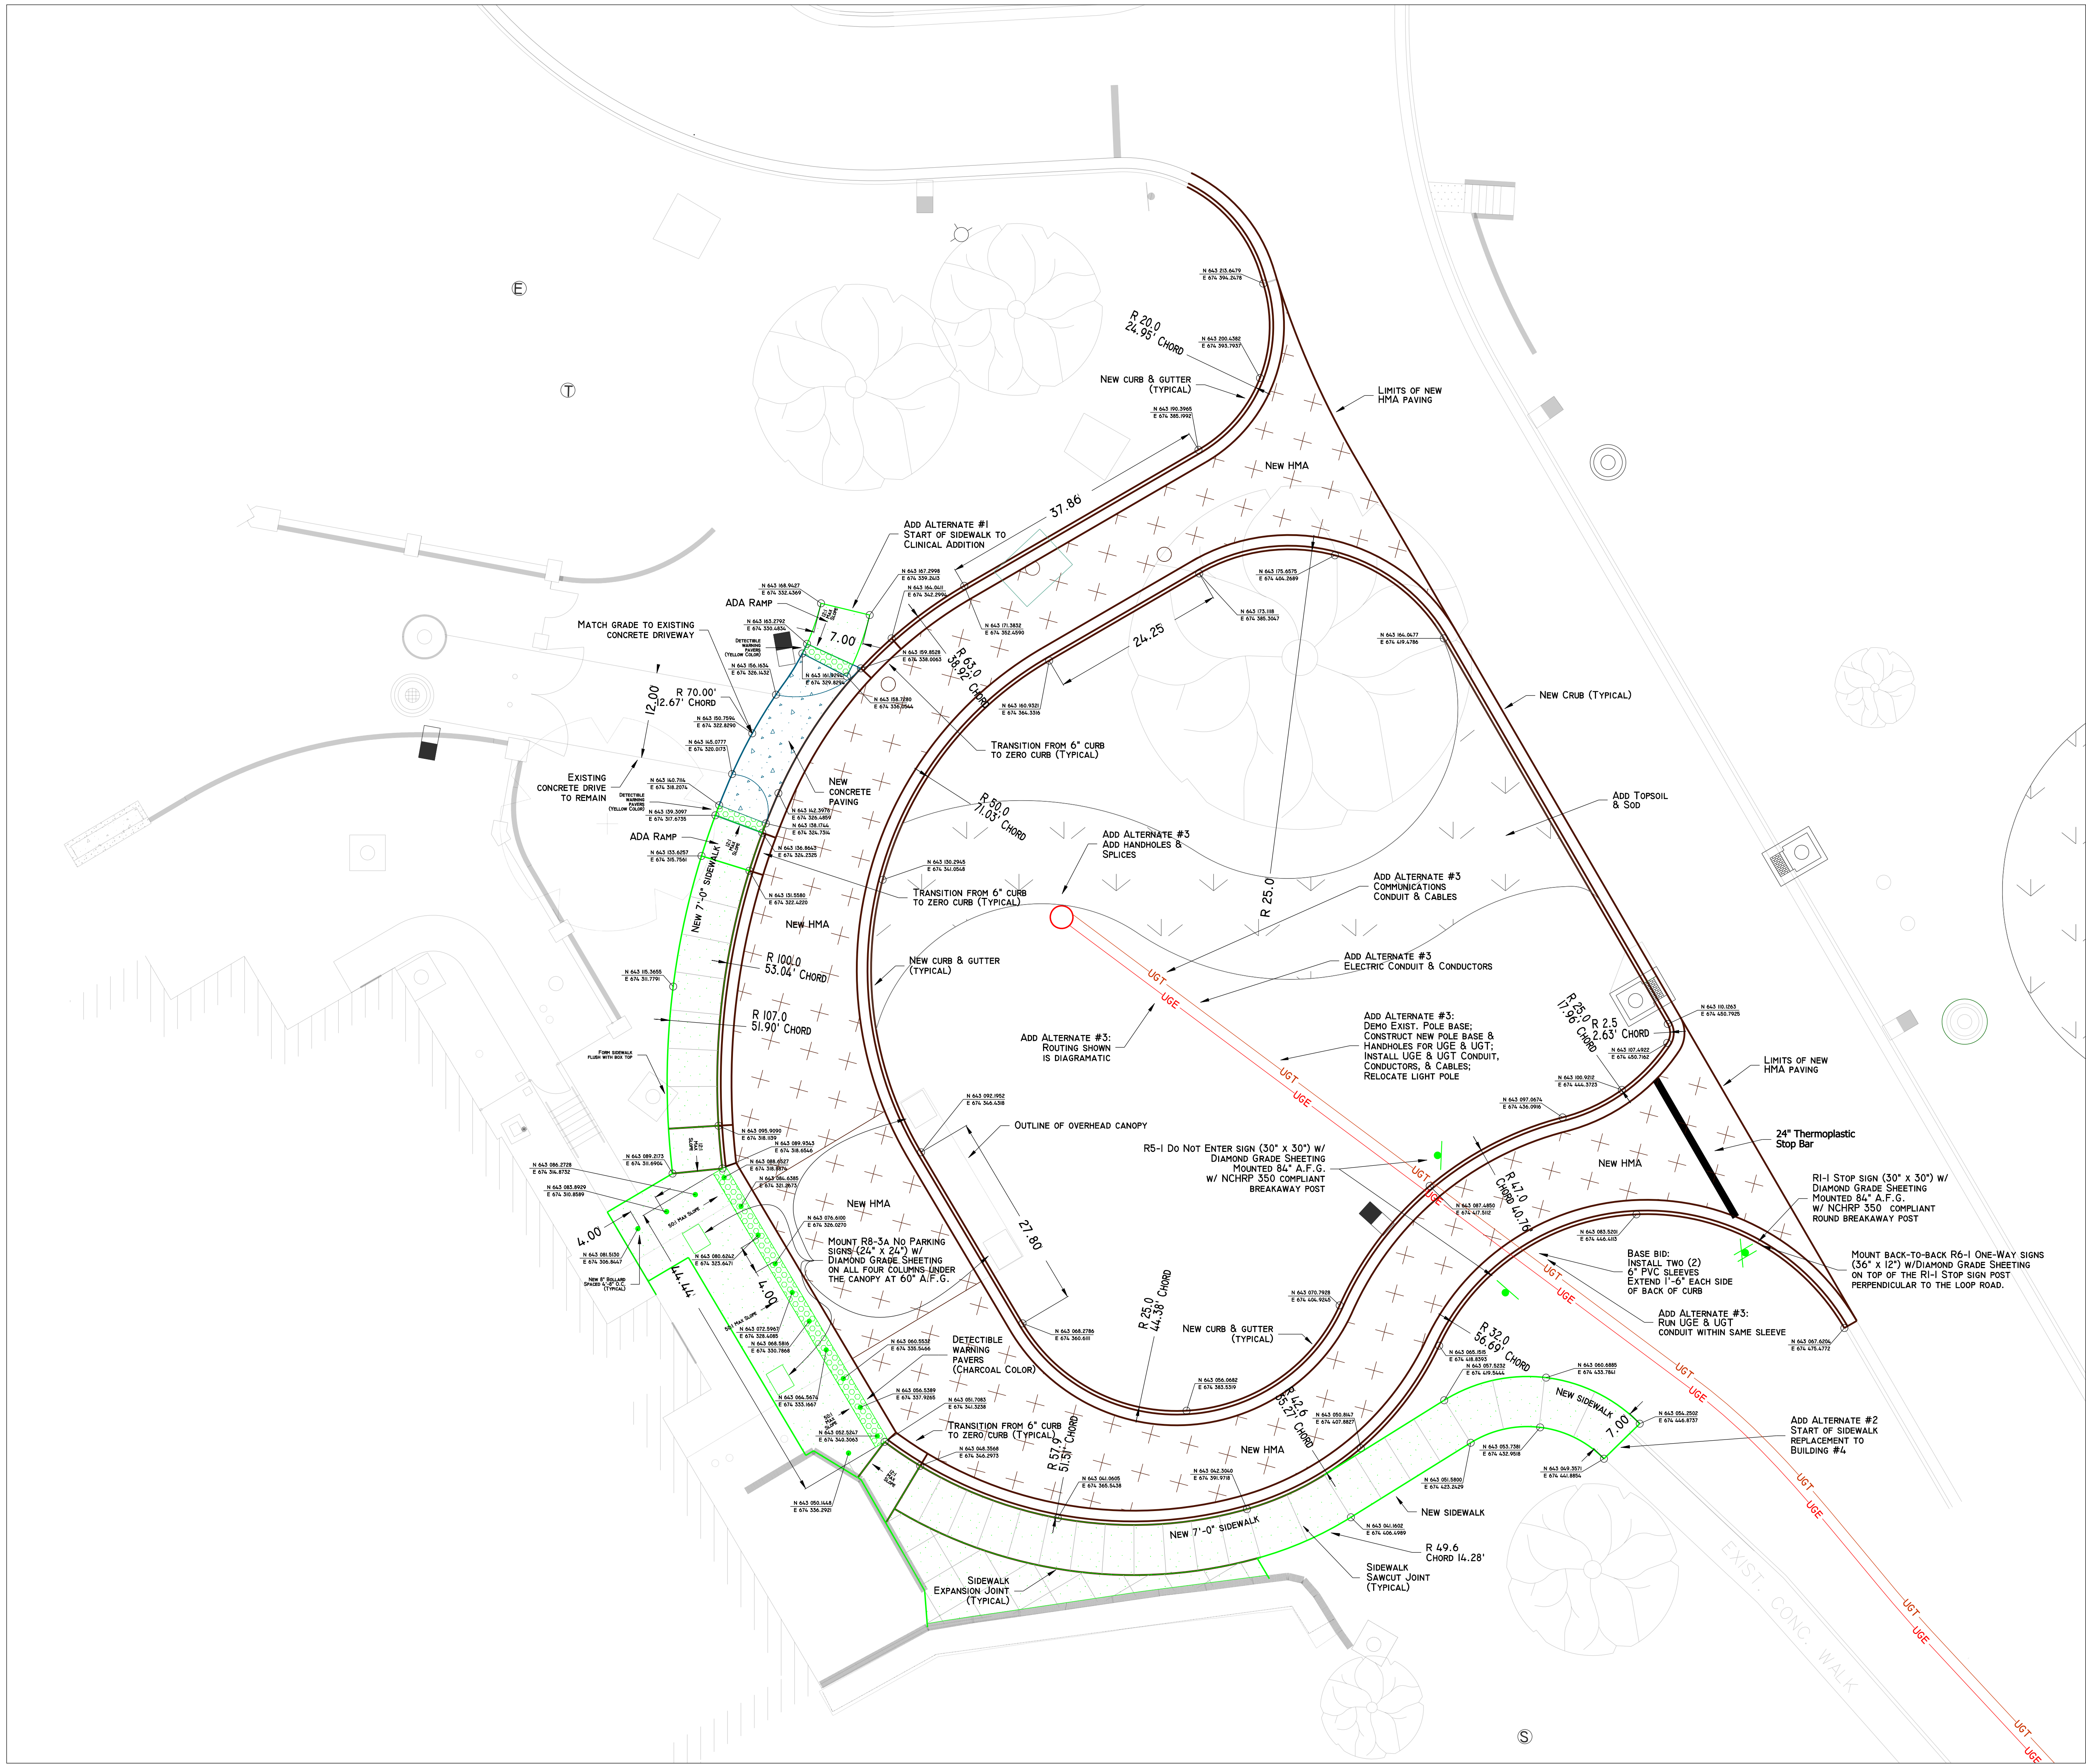


- GENERAL NOTES:
1. THE LOCATION OF THE EXISTING UTILITIES ARE BASED ON RECORDS FROM WHIS AND ARE IN THE GENERAL VICINITY SHOWN. THE CONTRACTORS SHALL BE RESPONSIBLE FOR DETERMINING ACTUAL LOCATION.
 2. CONTRACTOR TO UNCOVER AND MARK UTILITY LINES BEFORE CONSTRUCTION.
 3. CONTRACTOR SHALL BEAR ALL RESPONSIBILITY AND COST OF REPAIR OR REPLACEMENT OF EXISTING UTILITIES, DAMAGE OR INTERRUPTED AS A RESULT OF THIS CONSTRUCTION PROJECT.
 4. CONTRACTOR SHALL NOTIFY THE PROJECT ENGINEER AND THE OWNER OF ANY DAMAGED OR INTERRUPTED UTILITIES IMMEDIATELY.
 5. CONTRACTORS SHALL NOTIFY PROJECT ENGINEER PRIOR TO BEGINNING WORK.
 6. AFTER NEW INLETS ARE CONSTRUCTED, STRAW BALES AND GRAVEL FILTER BERMS ARE TO BE PLACED TO ALLOW FLOW THROUGH THE BERM.
 7. CONTRACTOR WILL CONTROL AND PREVENT OFF-SITE TRACKING OF CONSTRUCTION RUNOFF AND SEDIMENT TO ADJACENT PROPERTY AND PUBLIC ROADS.
 8. ALL DISTURBED AREAS SHALL RECEIVE SOD.

CONTRACTOR SHALL LOCATE ALL EXISTING UTILITIES IN ACCORDANCE WITH THE ARKANSAS UNDERGROUND FACILITIES DAMAGE PREVENTION ACT. THIS LAW REQUIRES THAT THE CONTRACTOR MAKE A TELEPHONE CALL TO THE ARKANSAS ONE-CALL SYSTEM AT 1-800-452-8998 AT LEAST TWO WORKING DAYS PRIOR TO EXCAVATING TO ENSURE THAT ANY EXISTING UTILITIES CAN BE LOCATED.

NOTE: CONTRACTOR TO CONSTRUCT ALL HANDICAP RAMPS AND SIDEWALKS TO VA ADA STANDARDS.

CONTRACTOR NOTE:
TREES SHOWN ARE TO BE PROTECTED FROM DAMAGE DURING CONSTRUCTION.

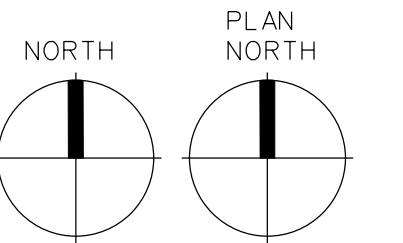

100% CONSTRUCTION DOCUMENTS

XXX		XX-XX-XX	CONSULTANTS:		ARCHITECT / ENGINEERS:		Drawing Title SITE PLAN	Project Title Primary Care Drive Reconstruction	Project Number	Building Number
Revisions:		Date				Approved: Project Director	Location Fayetteville, AR	Date	Checked	Drawn KLS
							Drawing Number CS-01	Dwg. of		Department of Veterans Affairs