
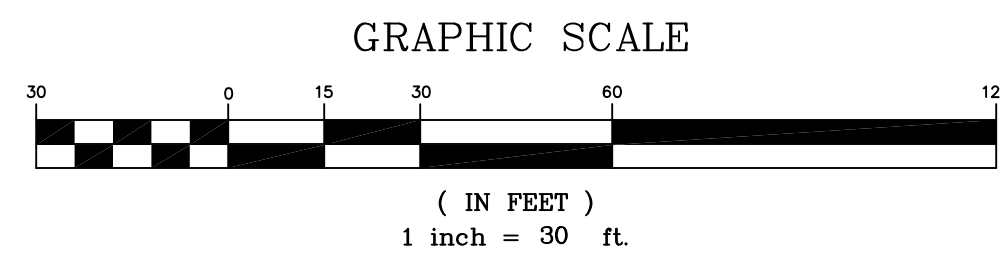


LEGEND:

- EXISTING PROPERTY LINE
- X-X-X- EXISTING FENCE
- ~ ~ ~ EXISTING WOODLINE/VEGETATION
- W-W- EXISTING WATERLINE
- G-G- EXISTING GAS LINE
- FM- EXISTING SANITARY SEWER FORCE MAIN
- OHW- EXISTING OVERHEAD UTILITIES
- [Hatched Box] ITEM TO BE REMOVED/DEMOLISHED
- [Square with X] SILT FENCE
- +19.1 EXISTING SPOT ELEVATION
- - - 20 - EXISTING CONTOUR
- [Dotted Box] EXISTING ASPHALT ROADWAY
- AB-X SB SOIL BORING LOCATION

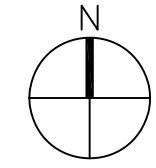

UNITED STATES NAVY
PARCEL #31229-000-000
O.R. BOOK 47 PG 141

KCI TBM#6
N:424060.06
E:1575062.77
ELEV:18.50

INSTALL SILT FENCE
EROSION CONTROL
(F1/CD501)

INSTALL SILT FENCE
EROSION CONTROL
(F1/CD501)

SAWCUT EX.
PERIMETER ROADWAY

N:424148.7694
E:1575964.2535

REMOVE EX. ASPHALT
& BASE

UNITED STATES NAVY
PARCEL #31229-000-000
O.R. BOOK 47 PG 141

INSTALL SILT FENCE
EROSION CONTROL
(F1/CD501)

REMOVE EX. TREES
/ VEGETATION

EX. 12", 14" & 16"
OAK TREES TO REMAIN.
INSTALL TREE PROTECTION
BARRICADE. (D4/CD501)

CONST. 20' WIDE 50'
LONG CONSTRUCTION ENTRANCE
(D5/CD501)

REMOVE EX. TREES
/ VEGETATION

REMOVE EX. CHAIN
LINK FENCE

LIMITS OF NAVY DEMOLITION CONTRACT,
WORK SHOWN OUTSIDE OF THESE
LIMITS IS N.I.C.

REMOVE EX. ASPHALT
& BASE

REMOVE EX. TREES
/ VEGETATION

SMALL TREES AND BRUSH
INSTALL SILT FENCE
EROSION CONTROL
(F1/CD501)

REMOVE EX. 15"
PINE

MAGNOLIA BEACH ROAD
COUNTY ROAD 392-B
60' PUBLIC R/W

FINAL SUBMISSION
APRIL 6, 2012

IF SHEET IS LESS THAN (30"x42") IT IS
A REDUCED PRINT; SCALE ACCORDINGLY

CD101

 766 MOBILE ST., FARMHOPE, AL 36532 251-990-5778 ARCH. & ENGINEERING KHA FL CERT. #8268	NATURAL RESOURCES & ENVIRONMENTAL AFFAIRS SATISFACTORY TO DATE	P.W. DWG. NO.	DEPARTMENT OF THE NAVY NAVAL FACILITIES ENGINEERING COMMAND NAVAL SUPPORT ACTIVITY PANAMA CITY, FLORIDA
	SAFETY DEPARTMENT SATISFACTORY TO DATE	DRAWN BY LRR	PANAMA CITY JOINT OUTPATIENT CLINIC NAVAL GULF COAST HEALTH CARE DEMOLITION PLAN
	FIRE DEPARTMENT SATISFACTORY TO DATE	CHECKED BY KCH	
	PUBLIC WORKS SUPERVISOR SATISFACTORY TO DATE	SUPERVISOR KCH	
	APPROVED DATE	DATE	SIZE F
	PUBLIC WORKS OFFICER	T.O.#	CODE IDENT. NO. N/A
			N A V F A C DRAWING NO. N/A
			CONSTR. CONTR. NO.
			SCALE 1" = 30' MACC. T.O.# SHEET 1 OF 14