




3 DETAIL  
A-150 SCALE: 3" = 1'-0" 0" 3" 6" 9"

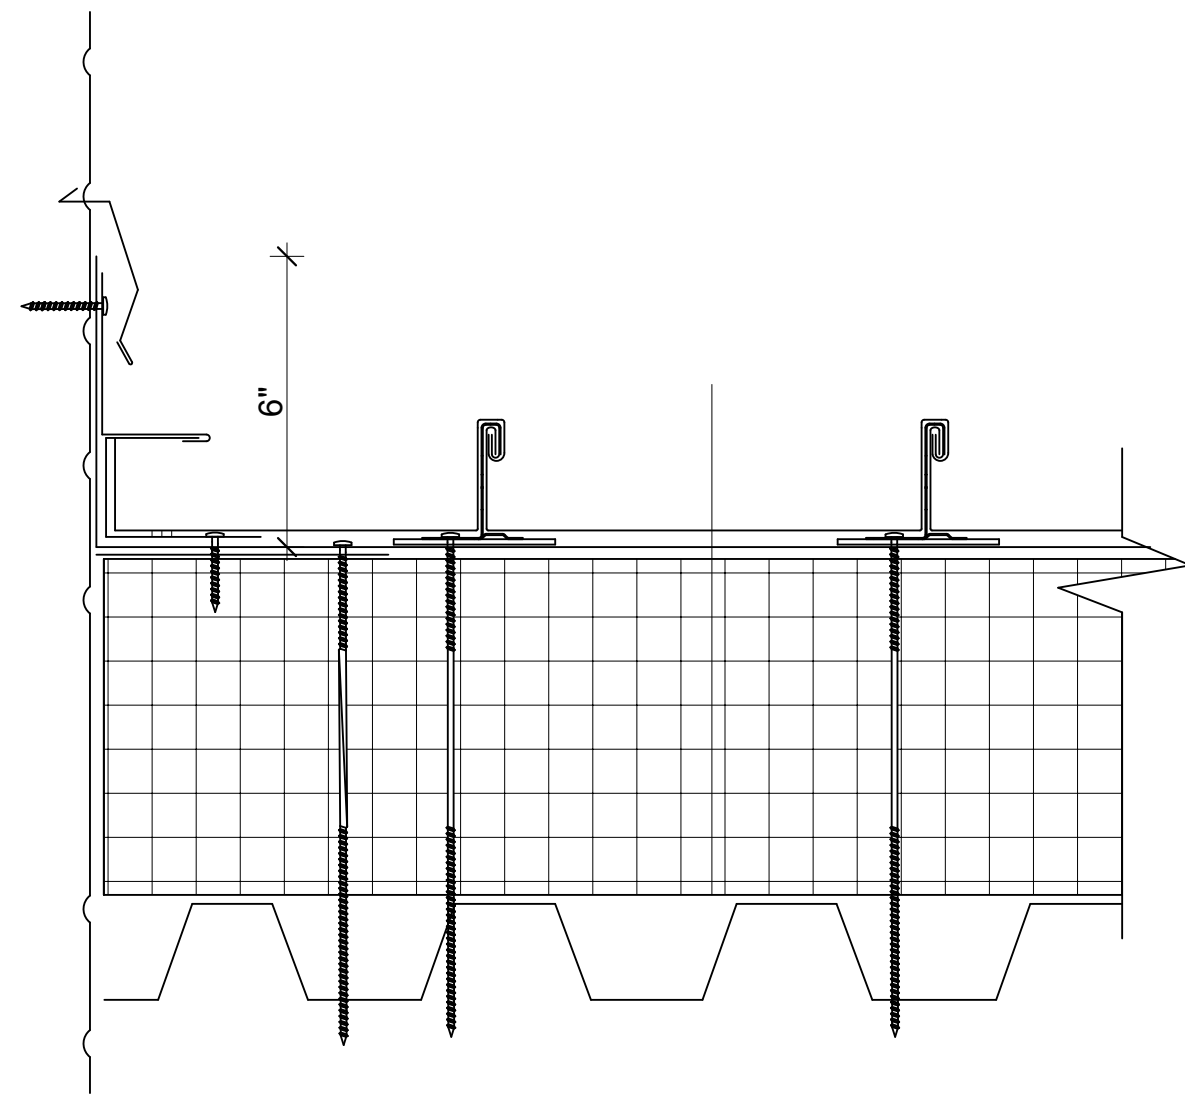


2 DETAIL  
A-150 SCALE: 3" = 1'-0" 0" 3" 6" 9"

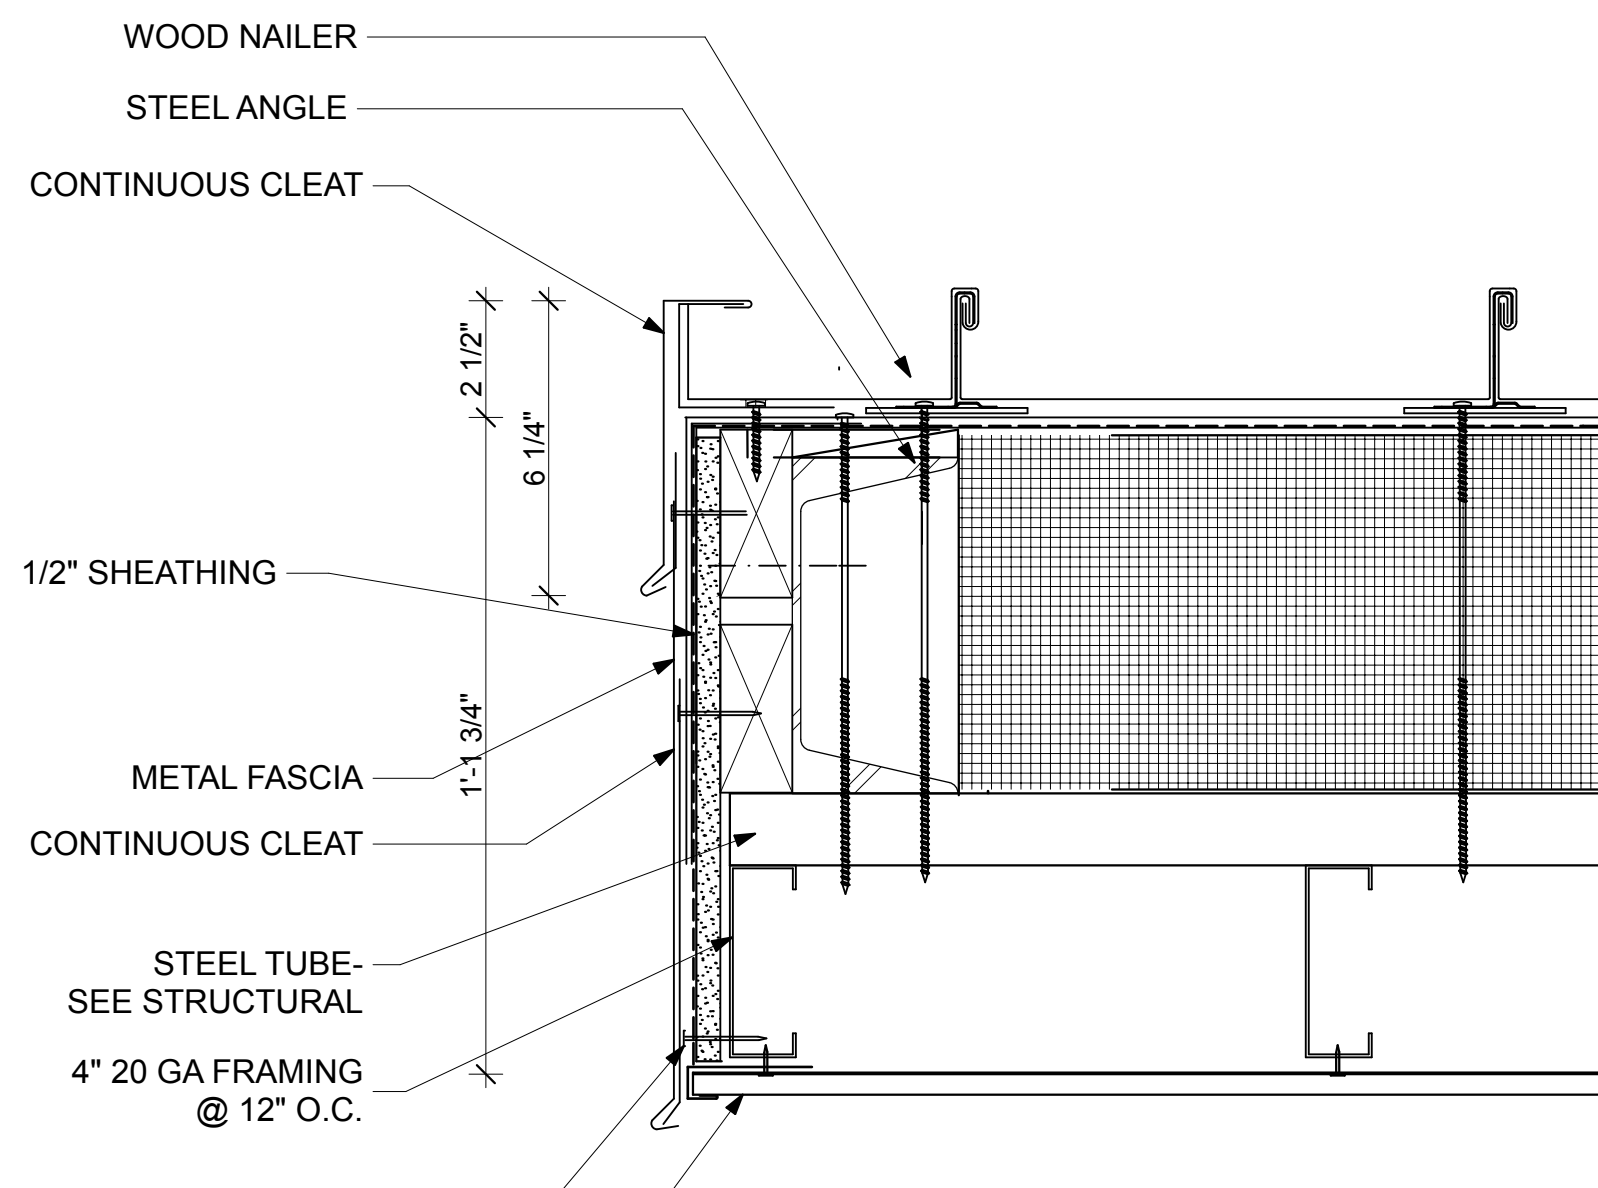


6 DETAIL  
A-150 SCALE: 3" = 1'-0" 0" 3" 6" 9"

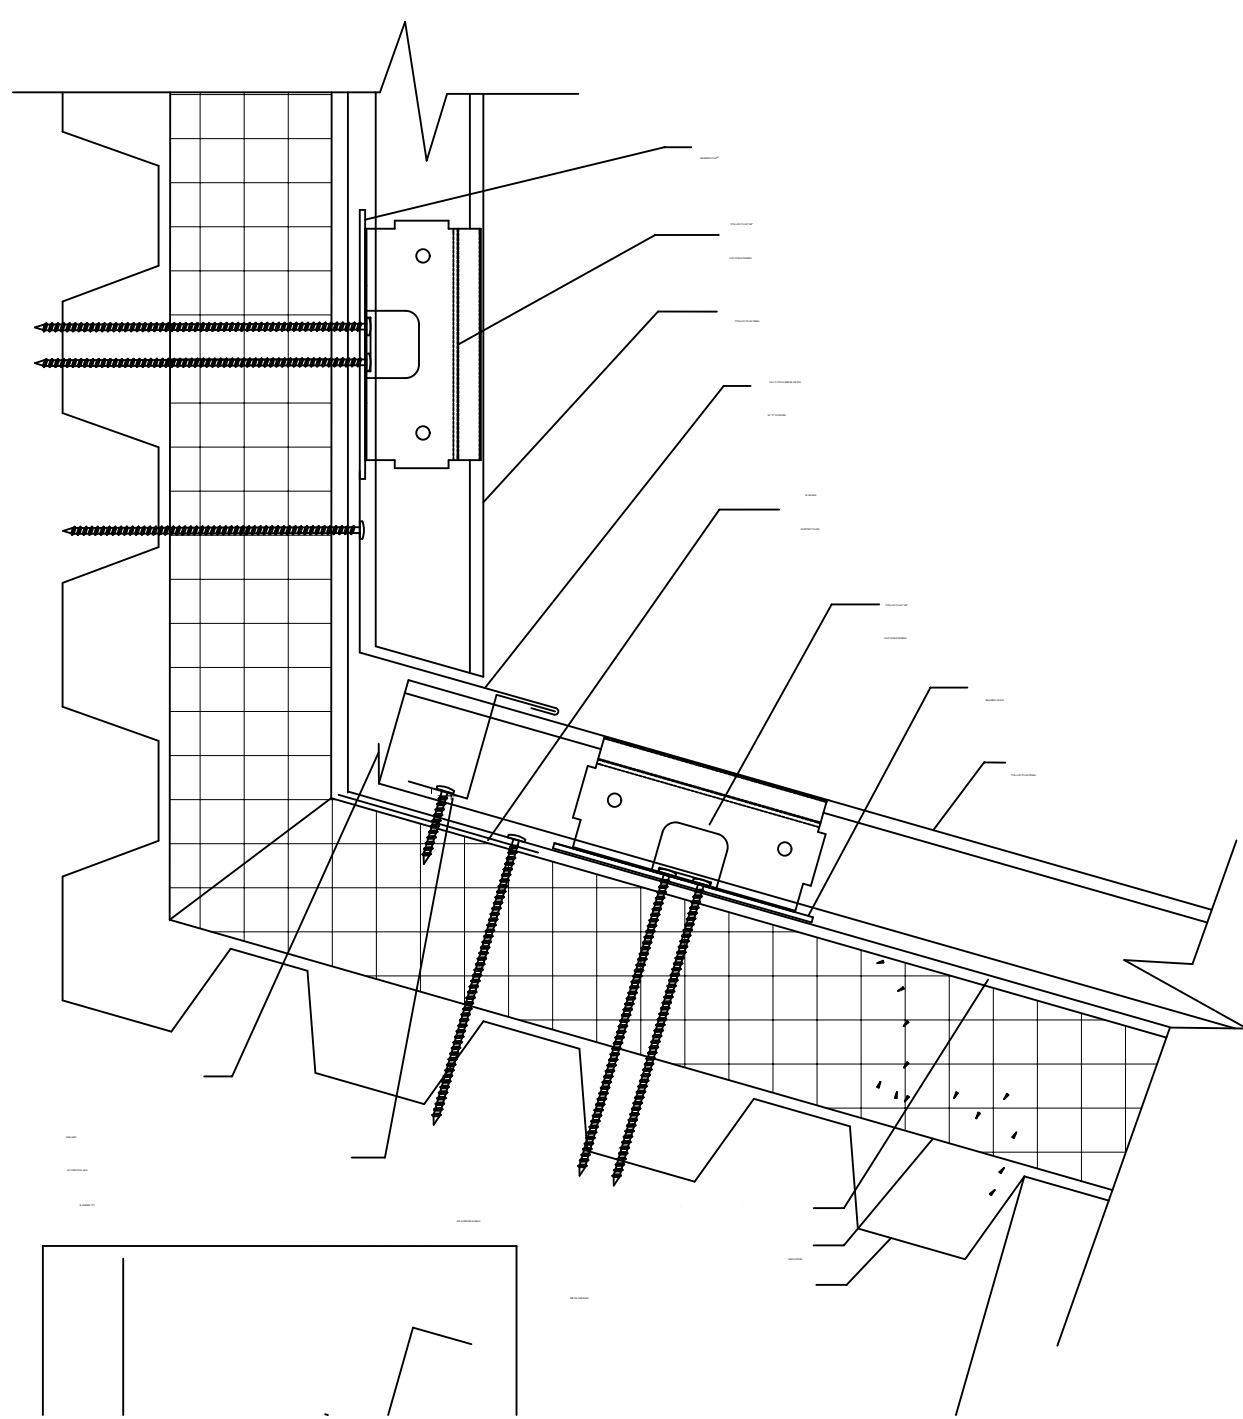

4 DETAIL  
A-150 SCALE: 3" = 1'-0" 0" 3" 6" 9"

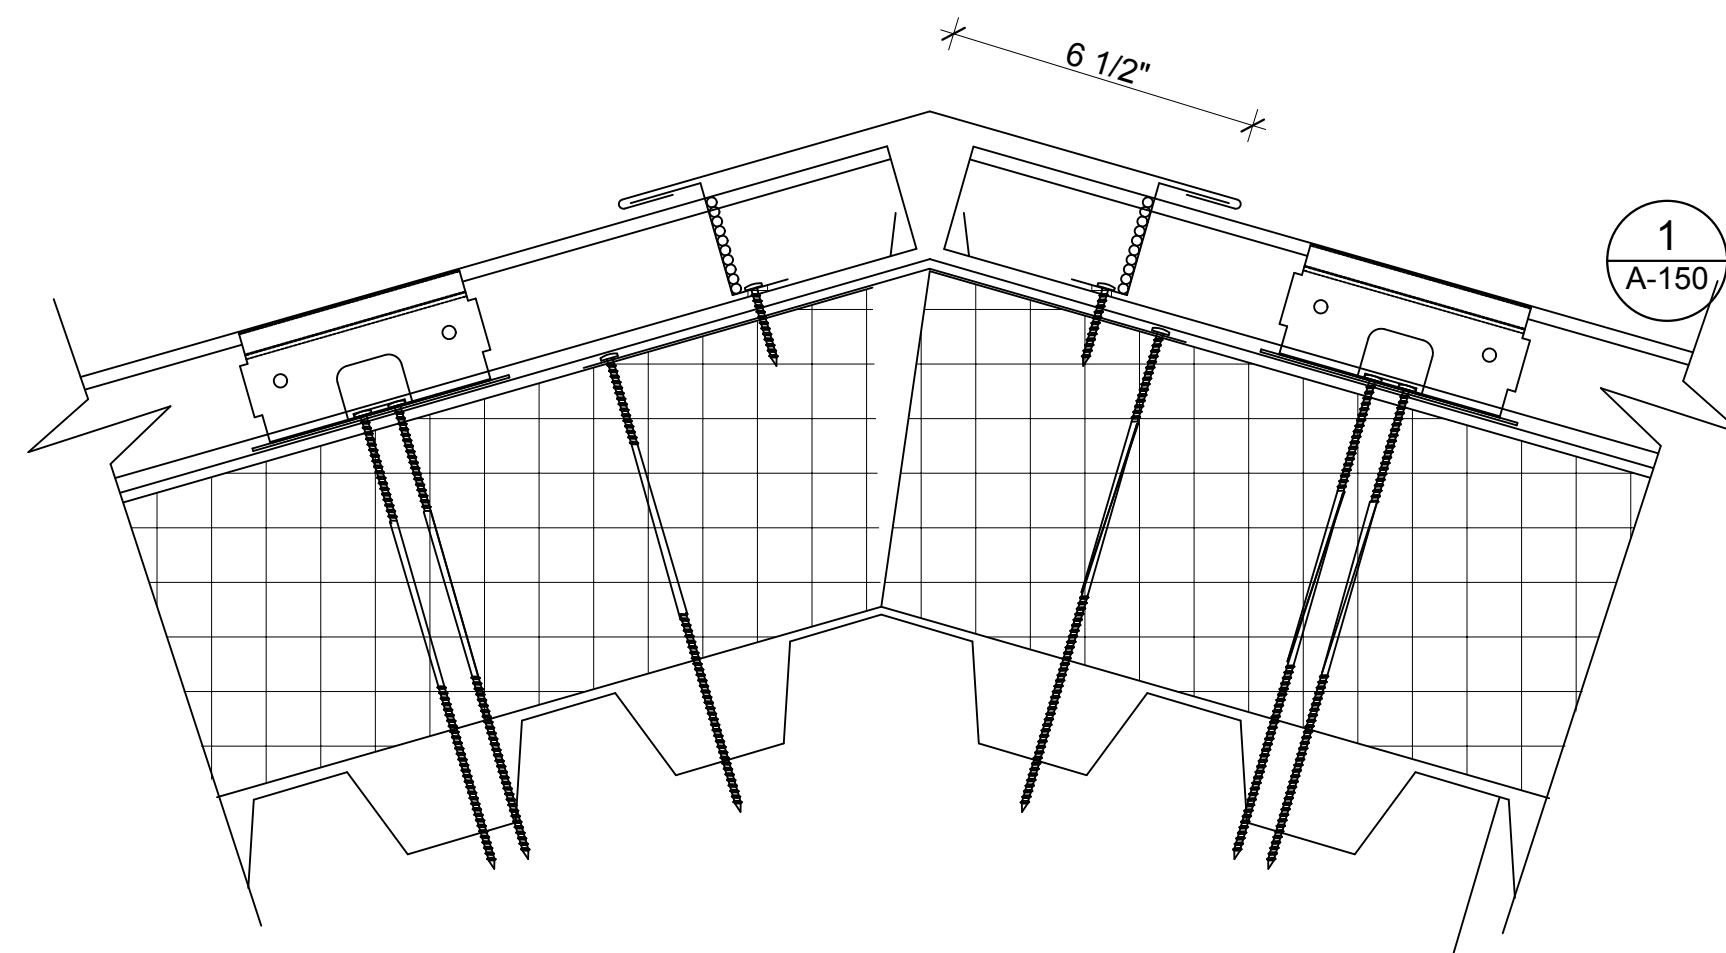

5 DETAIL  
A-150 SCALE: 3" = 1'-0" 0" 3" 6" 9"

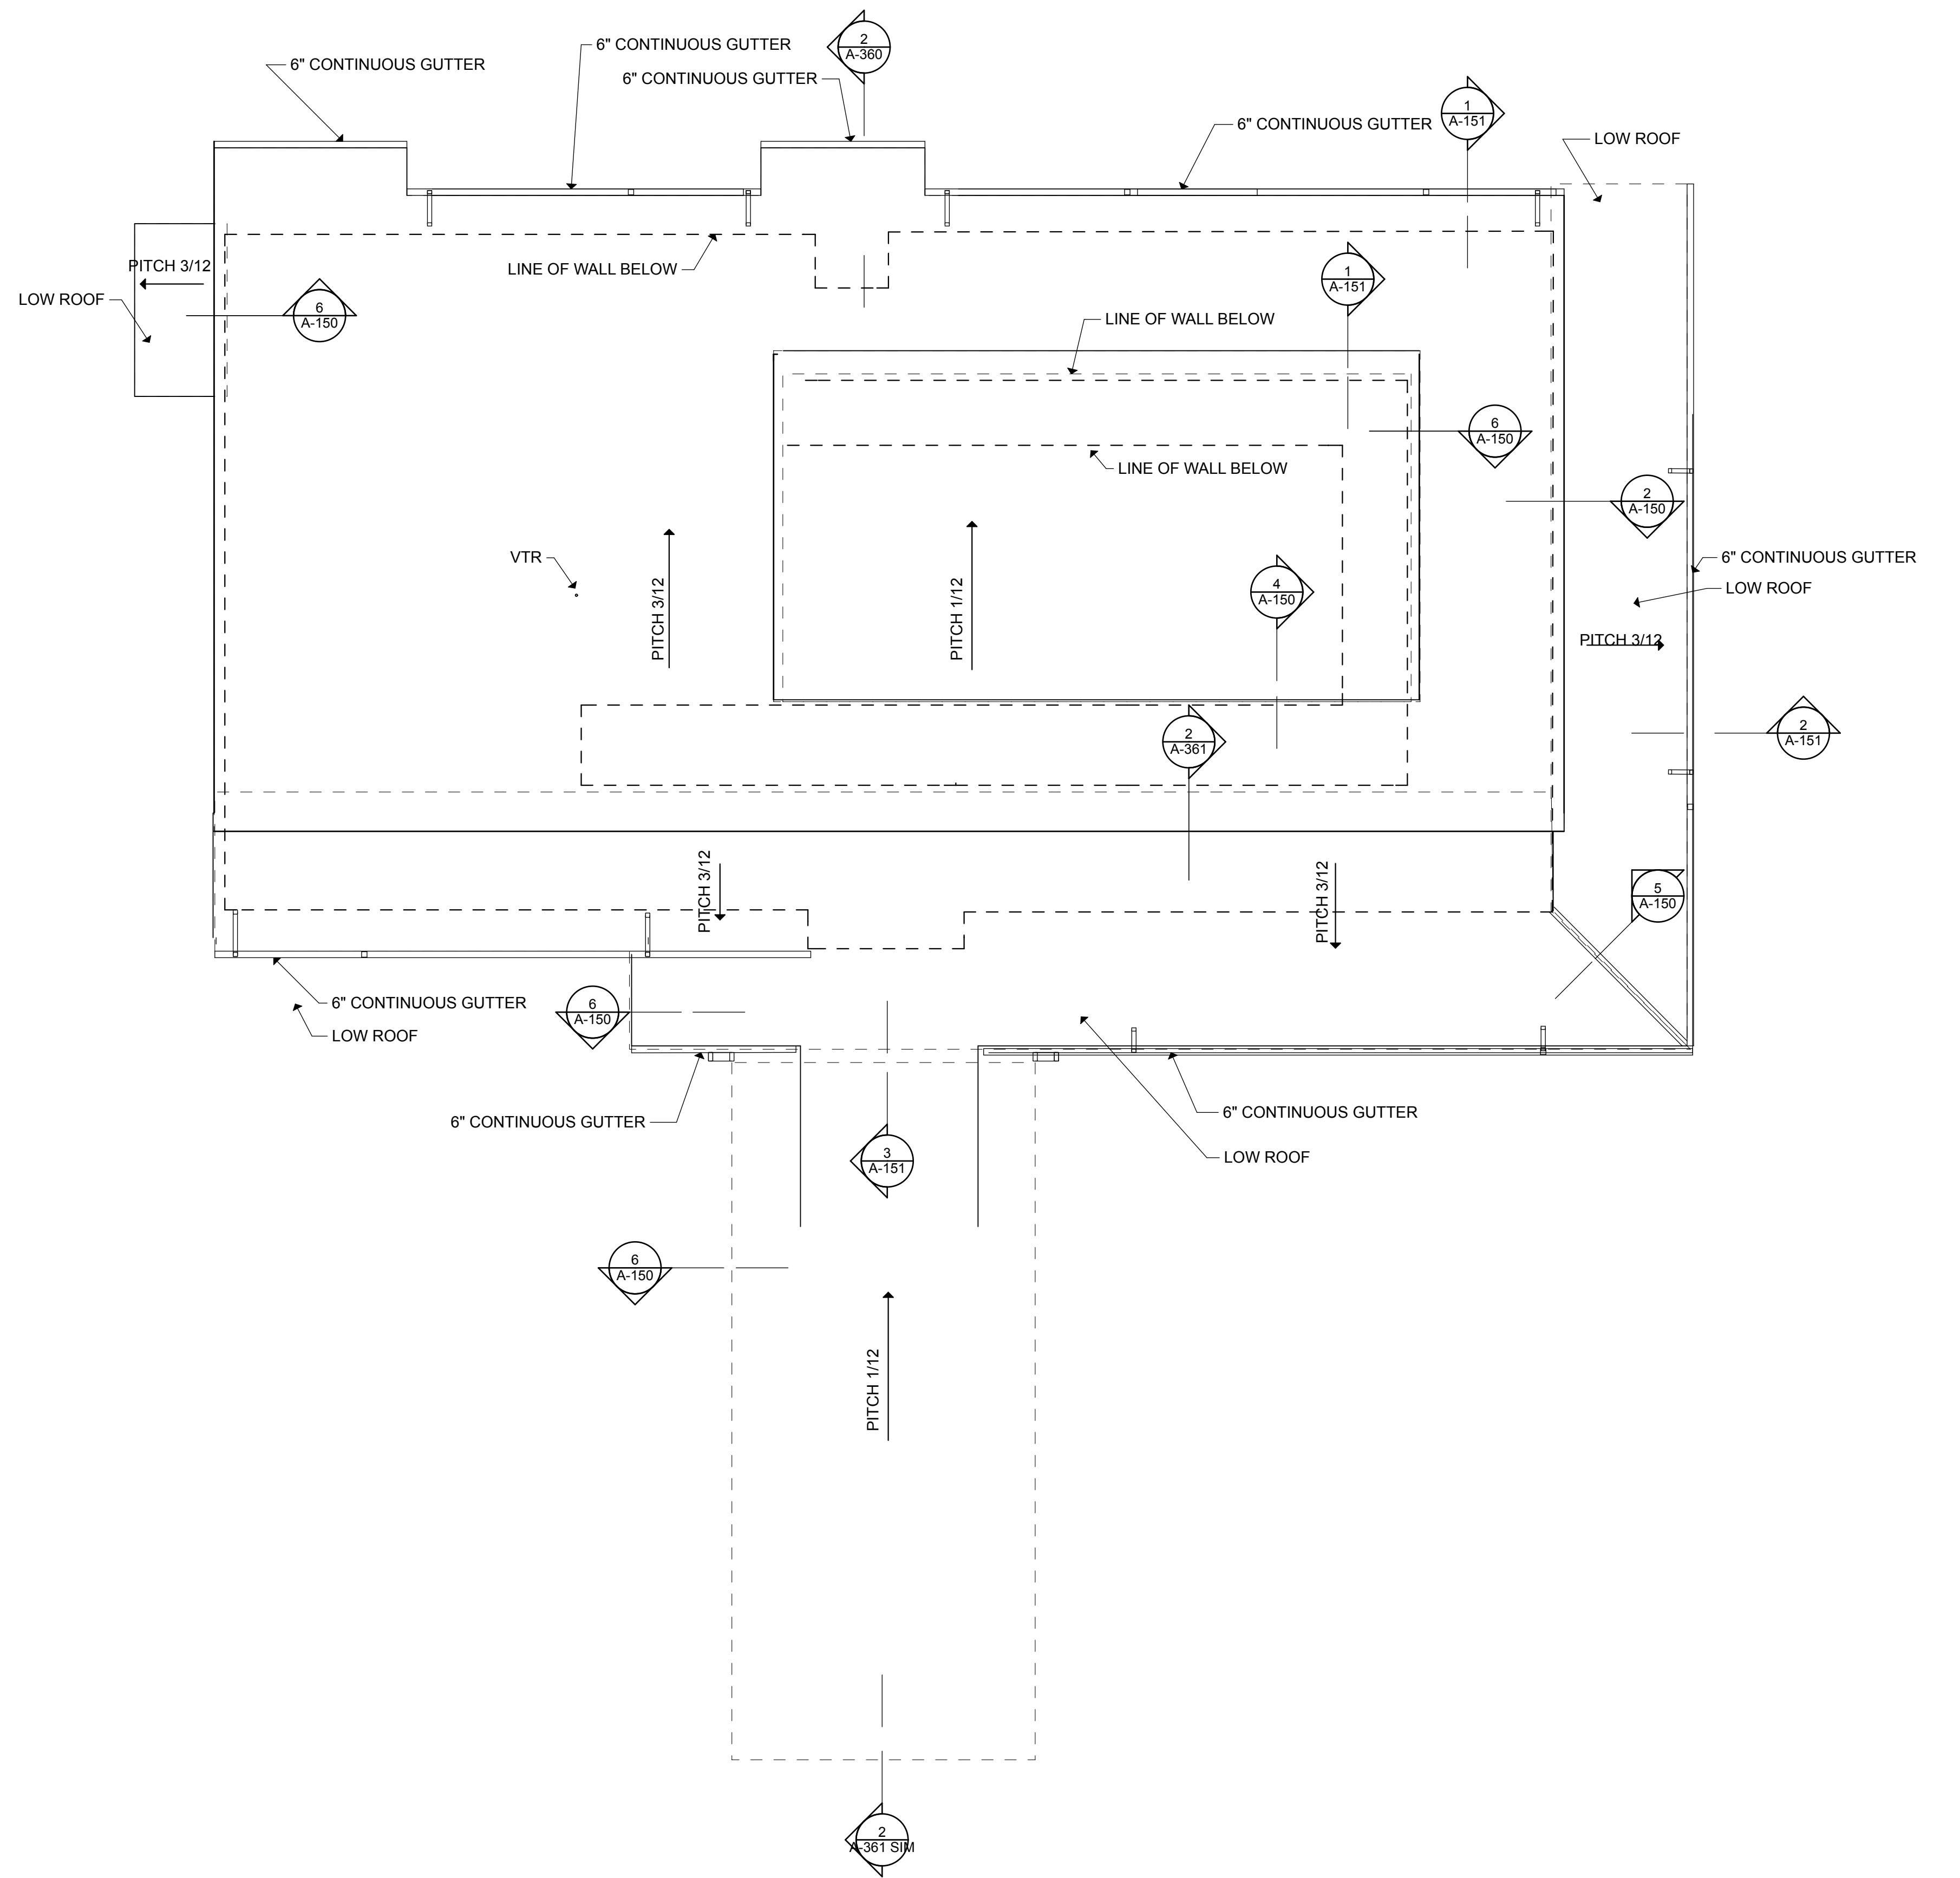


1 ROOF PLAN  
A-150 SCALE: 1/8" = 1'-0" 0' 4' 8' 16'

FINAL SUBMISSION  
MARCH 2012

 766 MIDDLE ST., FAIRHOPE, AL 36532 251-590-5778 ARCH. & ENGR. SEAL 	NATURAL RESOURCES & ENVIRONMENTAL AFFAIRS		P.W. DWG. NO.		DEPARTMENT OF THE NAVY NAVAL FACILITIES ENGINEERING COMMAND PANAMA CITY, FLORIDA										
	SATISFACTORY TO DATE		DRAWN BY RWC		PANAMA CITY JOINT OUTPATIENT CLINIC NAVAL GULF COAST HEALTH CARE										
	SAFETY DEPARTMENT		CHECKED BY WWB		ROOF PLAN										
	FIRE DEPARTMENT		SUPERVISOR WWB		SIZE F 80091										
	PUBLIC WORKS SUPERVISOR		APPROVED DATE		NAVFAC DRAWING NO. N/A										
SATISFACTORY TO DATE		PUBLIC WORKS OFFICER		HQM/C PROJ. NO. BE1206M		CONSTR. CONTR. NO. N69450-11-D-2529		SCALE AS NOTED		MACC.		T.O.#		SHEET OF	

IF SHEET IS LESS THAN (30"x42") IT IS  
A REDUCED PRINT; SCALE ACCORDINGLY

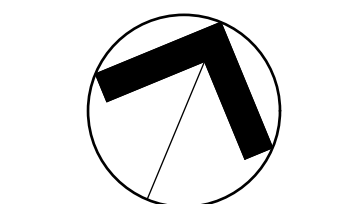

A150