




1 NORTH ELEVATION
SCALE: 1/8" = 1'-0"

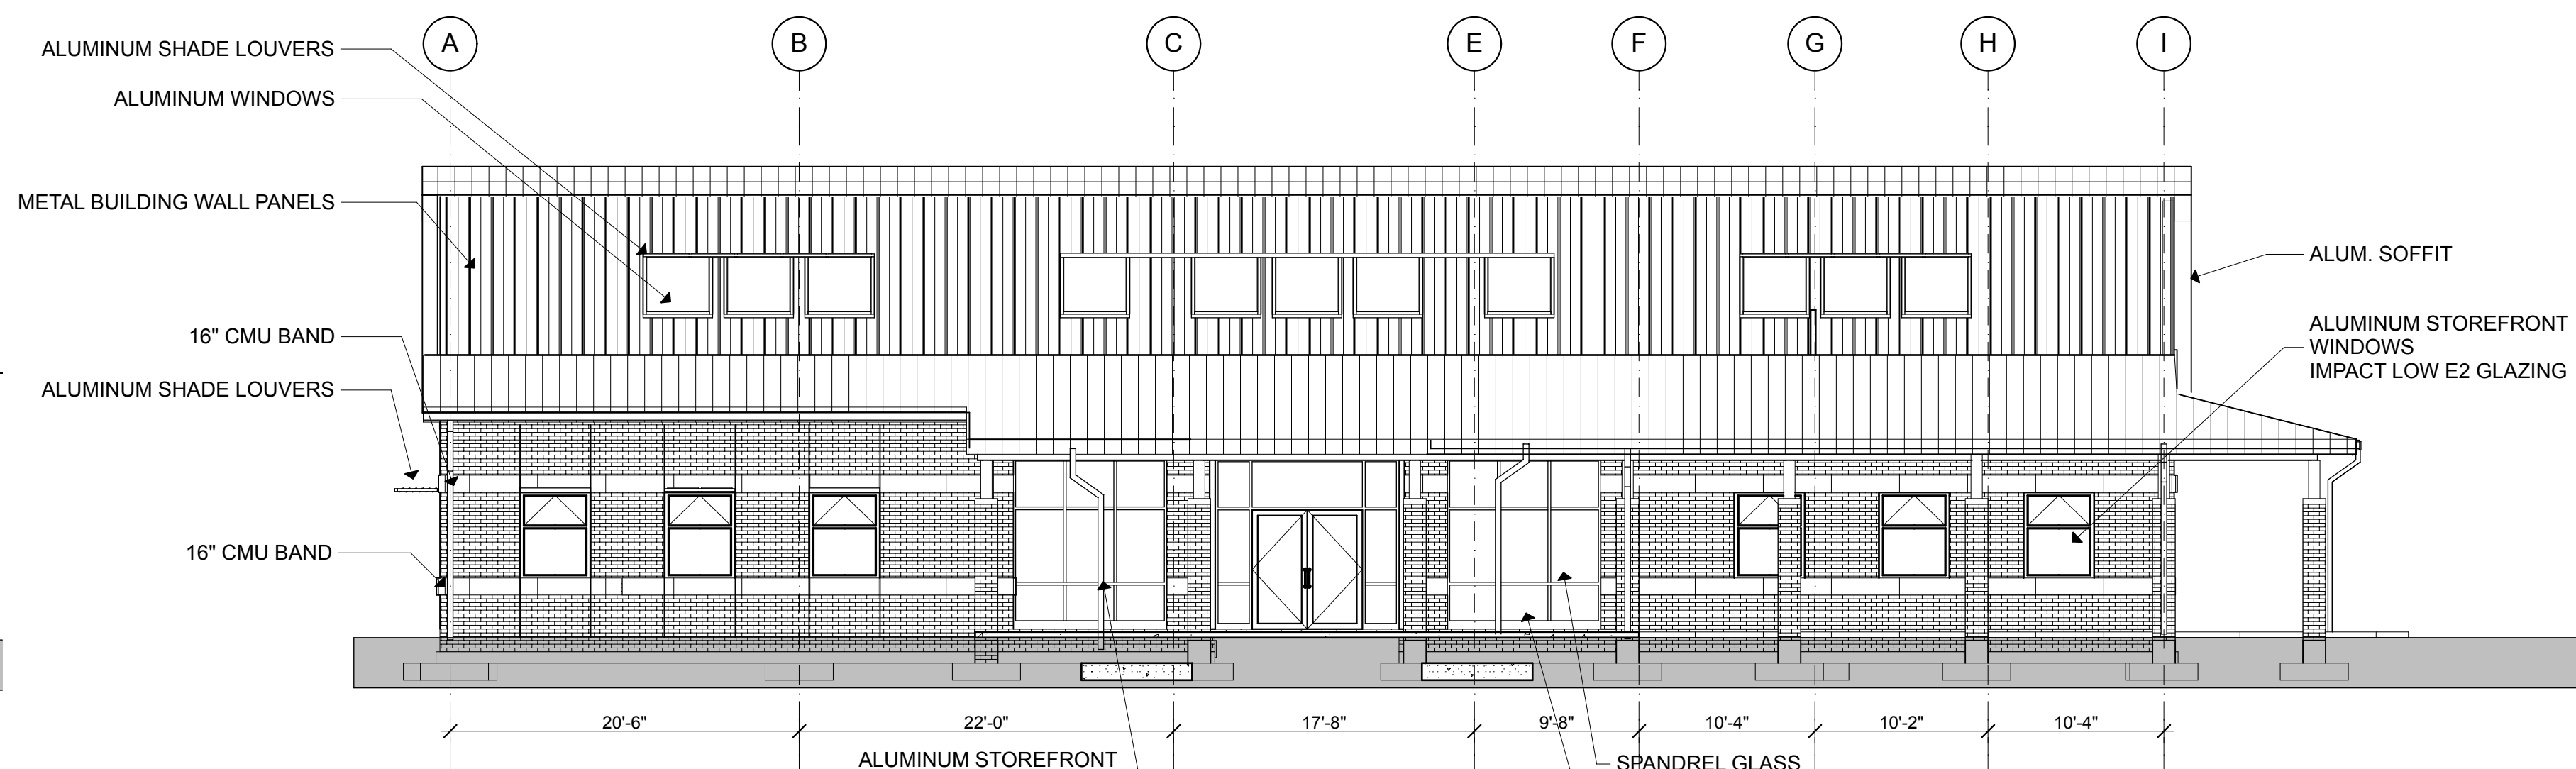

2 SOUTH ELEVATION
SCALE: 1/8" = 1'-0"

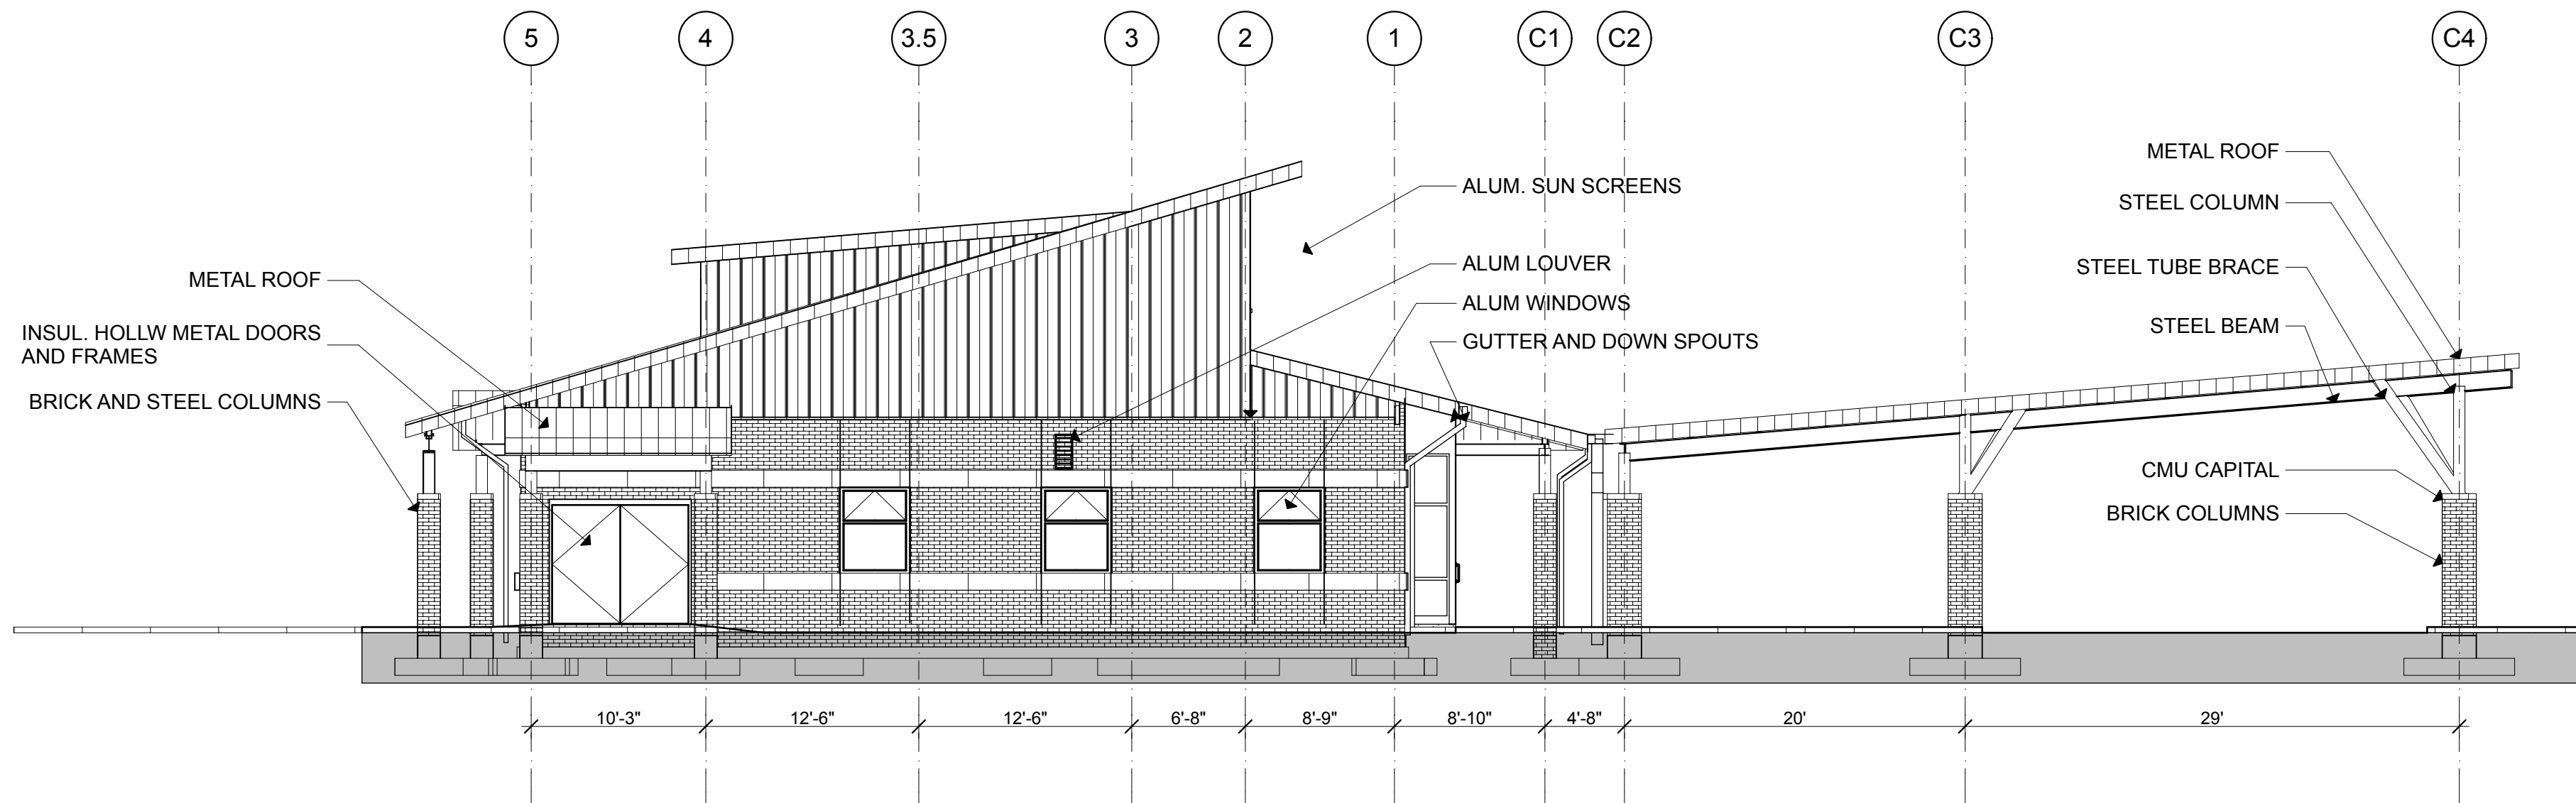

3 WEST ELEVATION
SCALE: 1/8" = 1'-0"

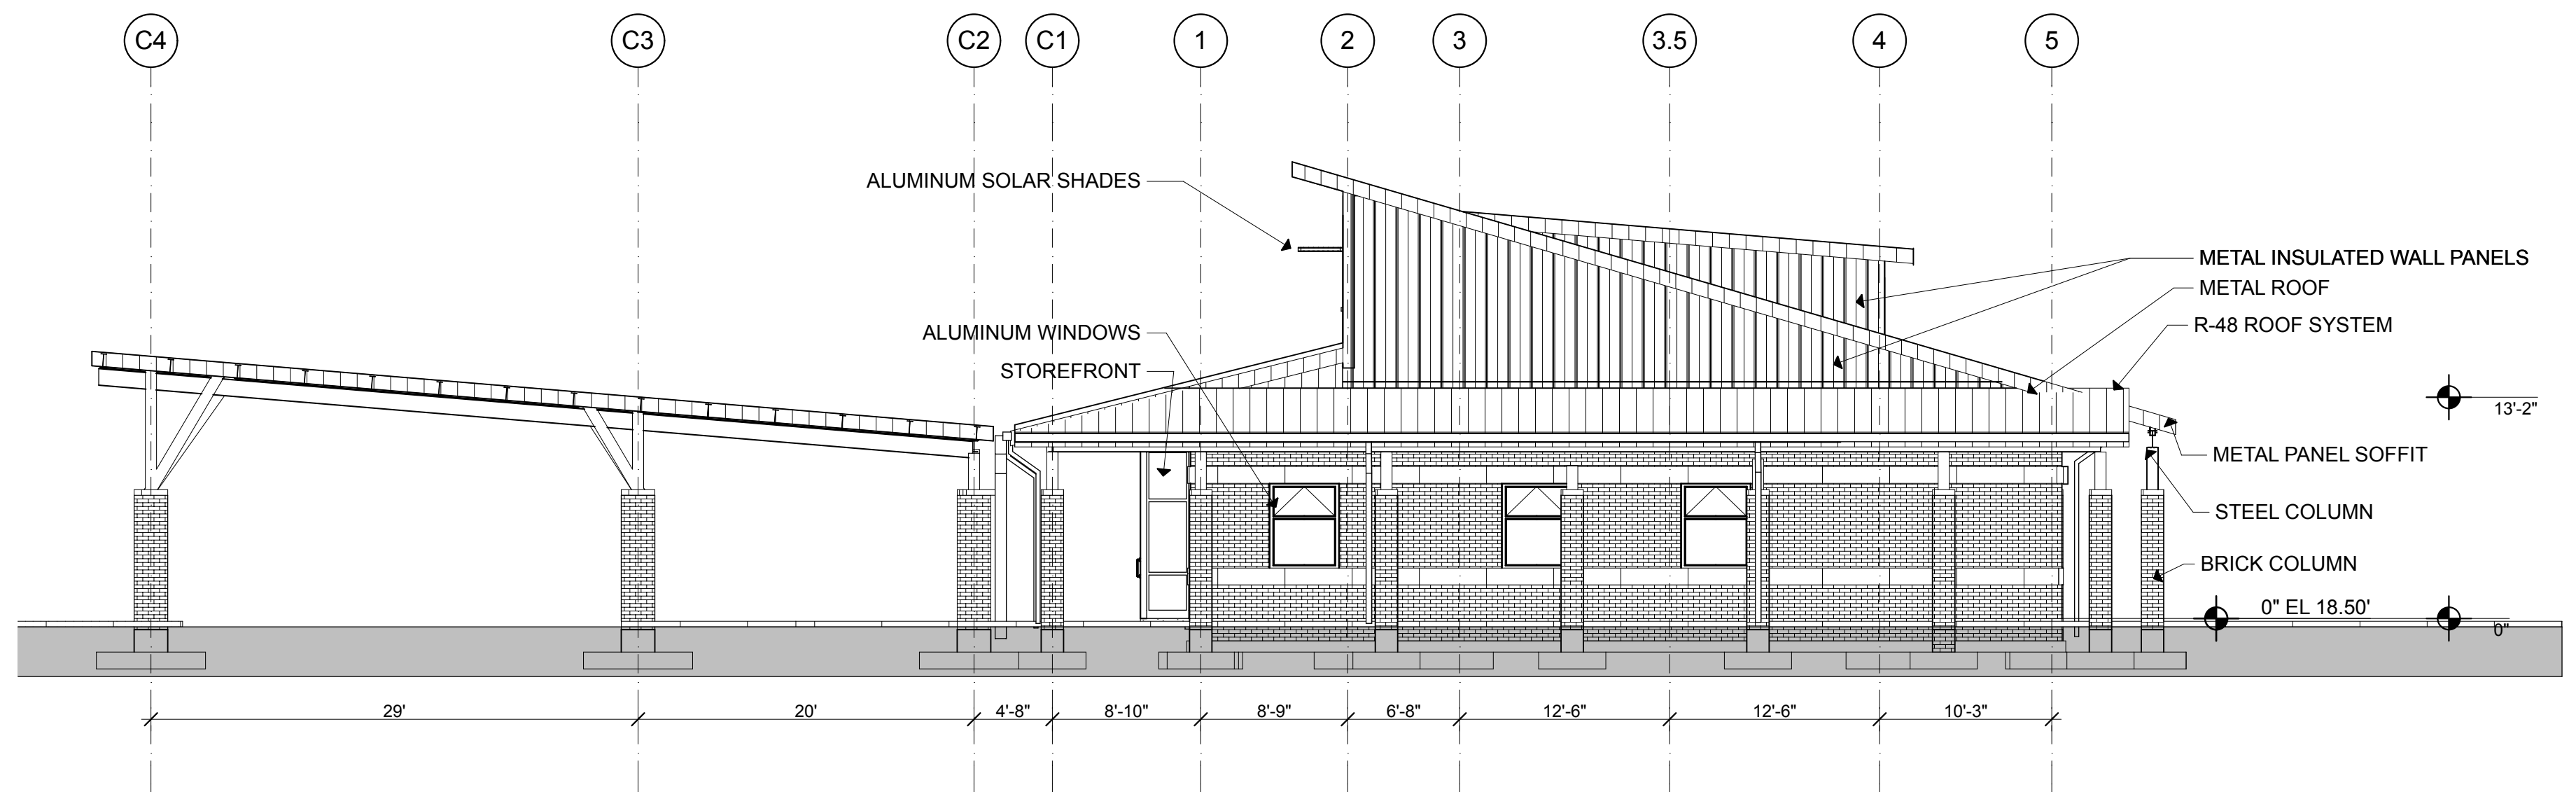

4 EAST ELEVATION
SCALE: 1/8" = 1'-0"

EXTERIOR COLOR SCHEDULE	
BRICK:	RED/ORANGE
SMOOTH FACE CMU:	LIGHT CREAM
WINDOWS:	BRONZE-MED
EXPOSED STEEL:	BRONZE-MED
SOFFITS:	BEIGE
HOLLOW METAL DOORS AND FRAMES:	BRONZE-MED
SUN LOUVERS:	BRONZE-MED
STOREFRONT:	BRONZE-MED
GUTTERS AND DOWNSPOUTS:	BRONZE MED.
LOUVERS AND VENTS:	BRONZE MED.

FINAL SUBMISSION
MARCH 2012

IF SHEET IS LESS THAN (30"x42") IT IS
A REDUCED PRINT; SCALE ACCORDINGLY

A201

 766 MIDDLE ST. FAIRHOPE, AL 36532 251-590-5778 ARCH. & ENGR. SEAL 	NATURAL RESOURCES & ENVIRONMENTAL AFFAIRS SATISFACTORY TO DATE	P.W. DWG. NO.	DEPARTMENT OF THE NAVY NAVAL FACILITIES ENGINEERING COMMAND PANAMA CITY, FLORIDA	
	SAFETY DEPARTMENT SATISFACTORY TO DATE	DRAWN BY RWC	NAVAL SUPPORT ACTIVITY	
	FIRE DEPARTMENT SATISFACTORY TO DATE	CHECKED BY WWB	PANAMA CITY JOINT OUTPATIENT CLINIC NAVAL GULF COAST HEALTH CARE	
	PUBLIC WORKS SUPERVISOR SATISFACTORY TO DATE	SUPERVISOR WWB	ELEVATIONS	
APPROVED DATE		SIZE F	CODE IDENT. NO. 80091	NAV F&C DRAWING NO. N/A
PUBLIC WORKS OFFICER		HQ/MC PROJ. NO. BE1206M	CONSTR. CONTR. NO. N69450-11-D-2529	
		SCALE AS NOTED	MACC.	T.O.# SHEET OF