


2
A-360
DETAIL
SCALE: 1" = 1'-0"

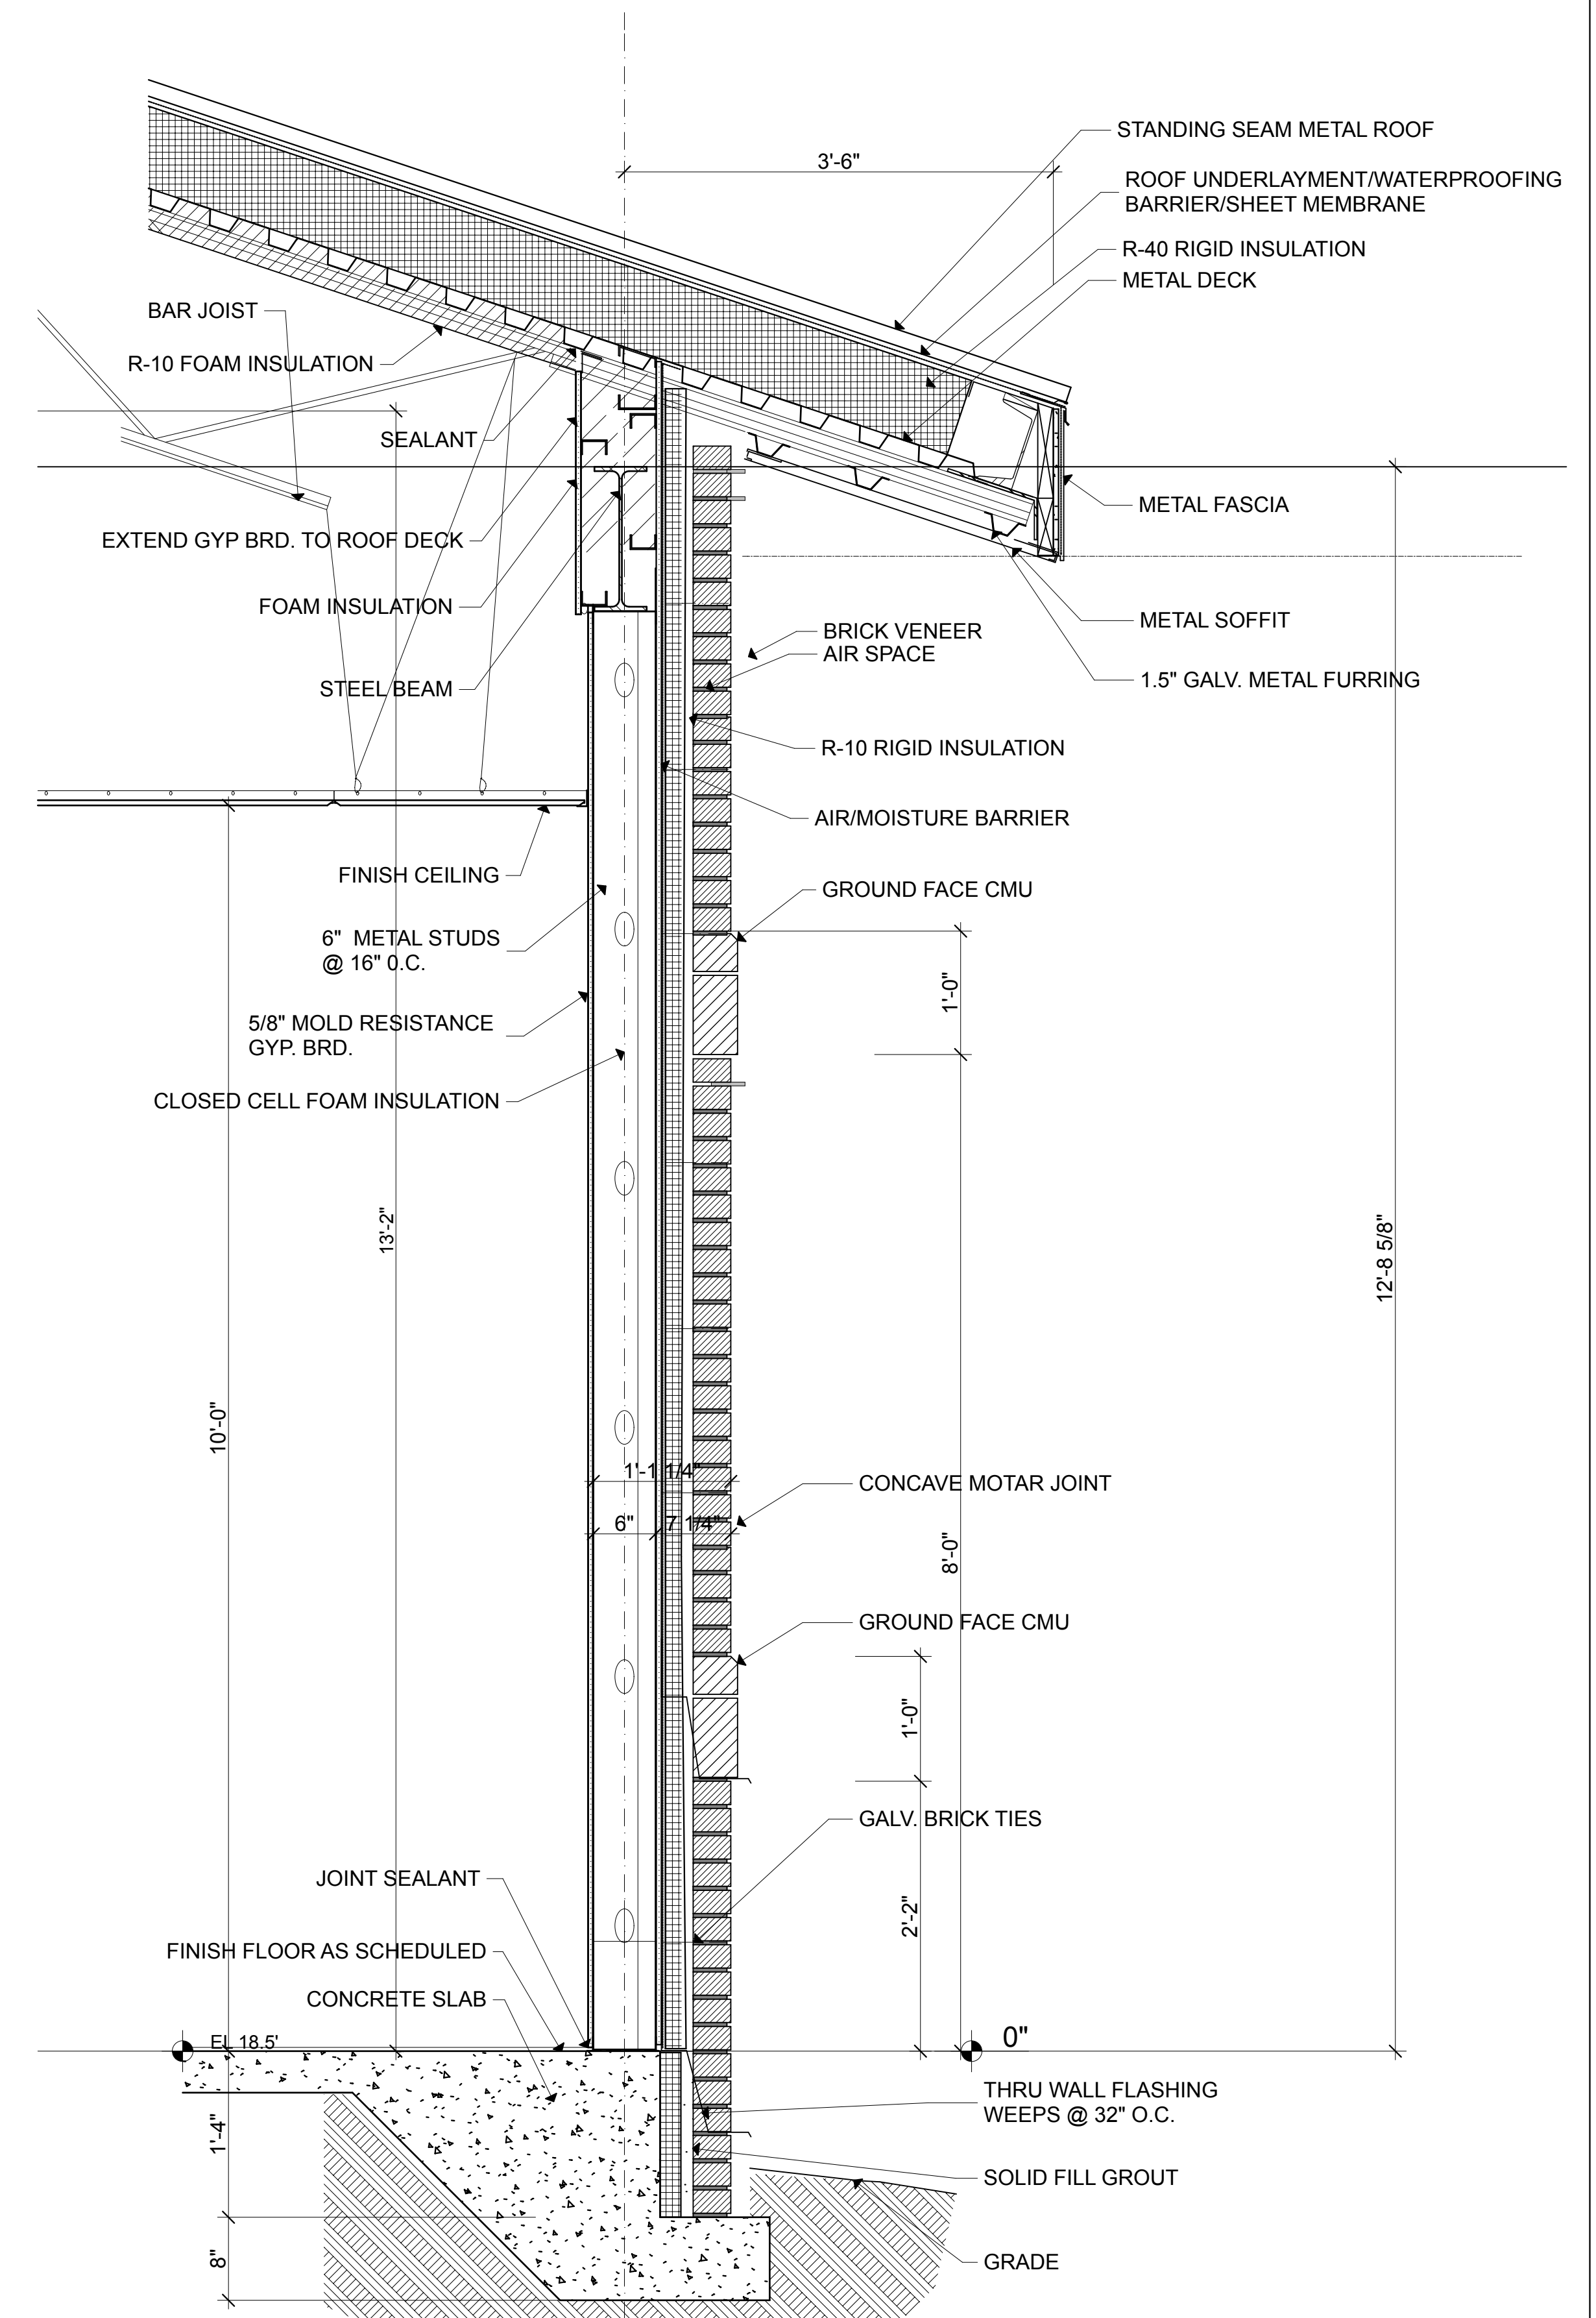


1
A-360
DETAIL
SCALE: 1" = 1'-0"

FINAL SUBMISSION
MARCH 2012

IF SHEET IS LESS THAN (30"x42") IT IS
A REDUCED PRINT; SCALE ACCORDINGLY

A360

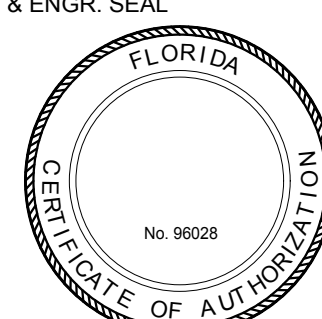BES DESIGN/BUILD 766 MIDDLE ST., FAIRHOPE, AL 36532 251-590-5778 ARCH. & ENGR. SEAL 		NATURAL RESOURCES & ENVIRONMENTAL AFFAIRS SATISFACTORY TO DATE SAFETY DEPARTMENT SATISFACTORY TO DATE FIRE DEPARTMENT SATISFACTORY TO DATE PUBLIC WORKS SUPERVISOR SATISFACTORY TO DATE		P.W. DWG. NO. DRAWN BY RWC CHECKED BY WWB SUPERVISOR WWB APPROVED _____ DATE _____ PUBLIC WORKS OFFICER		DEPARTMENT OF THE NAVY NAVAL FACILITIES ENGINEERING COMMAND NAVAL SUPPORT ACTIVITY PANAMA CITY, FLORIDA PANAMA CITY JOINT OUTPATIENT CLINIC NAVAL GULF COAST HEALTH CARE WALL SECTION			
SIZE F HQMC PROJ. NO. BE1206M SCALE AS NOTED		CODE IDENT. NO. 80091 CONSTR. CONTR. NO. N69450-11-D-2529 MACC. T.O.# _____		NAV FAC DRAWING NO. N/A SHEET _____ OF _____					