
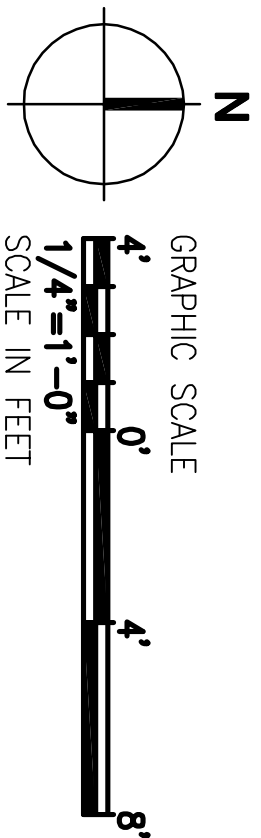


CANOPY FRAMING PLAN NOTES:

1. ROOF FRAMING AT CANOPY SHALL CONSIST OF 1½"x22GA TYPE B METAL ROOF DECK OVER STEEL BEAMS.
2. TOP OF STEEL BEAMS ARE NOTED ON PLAN THUS: TOB=X'-0" AND MEASURED FROM DATUM 0'-0".
3. ► REFERS TO MOMENT CONNECTION. REFER TO TYPICAL DETAILS FOR MORE INFORMATION.

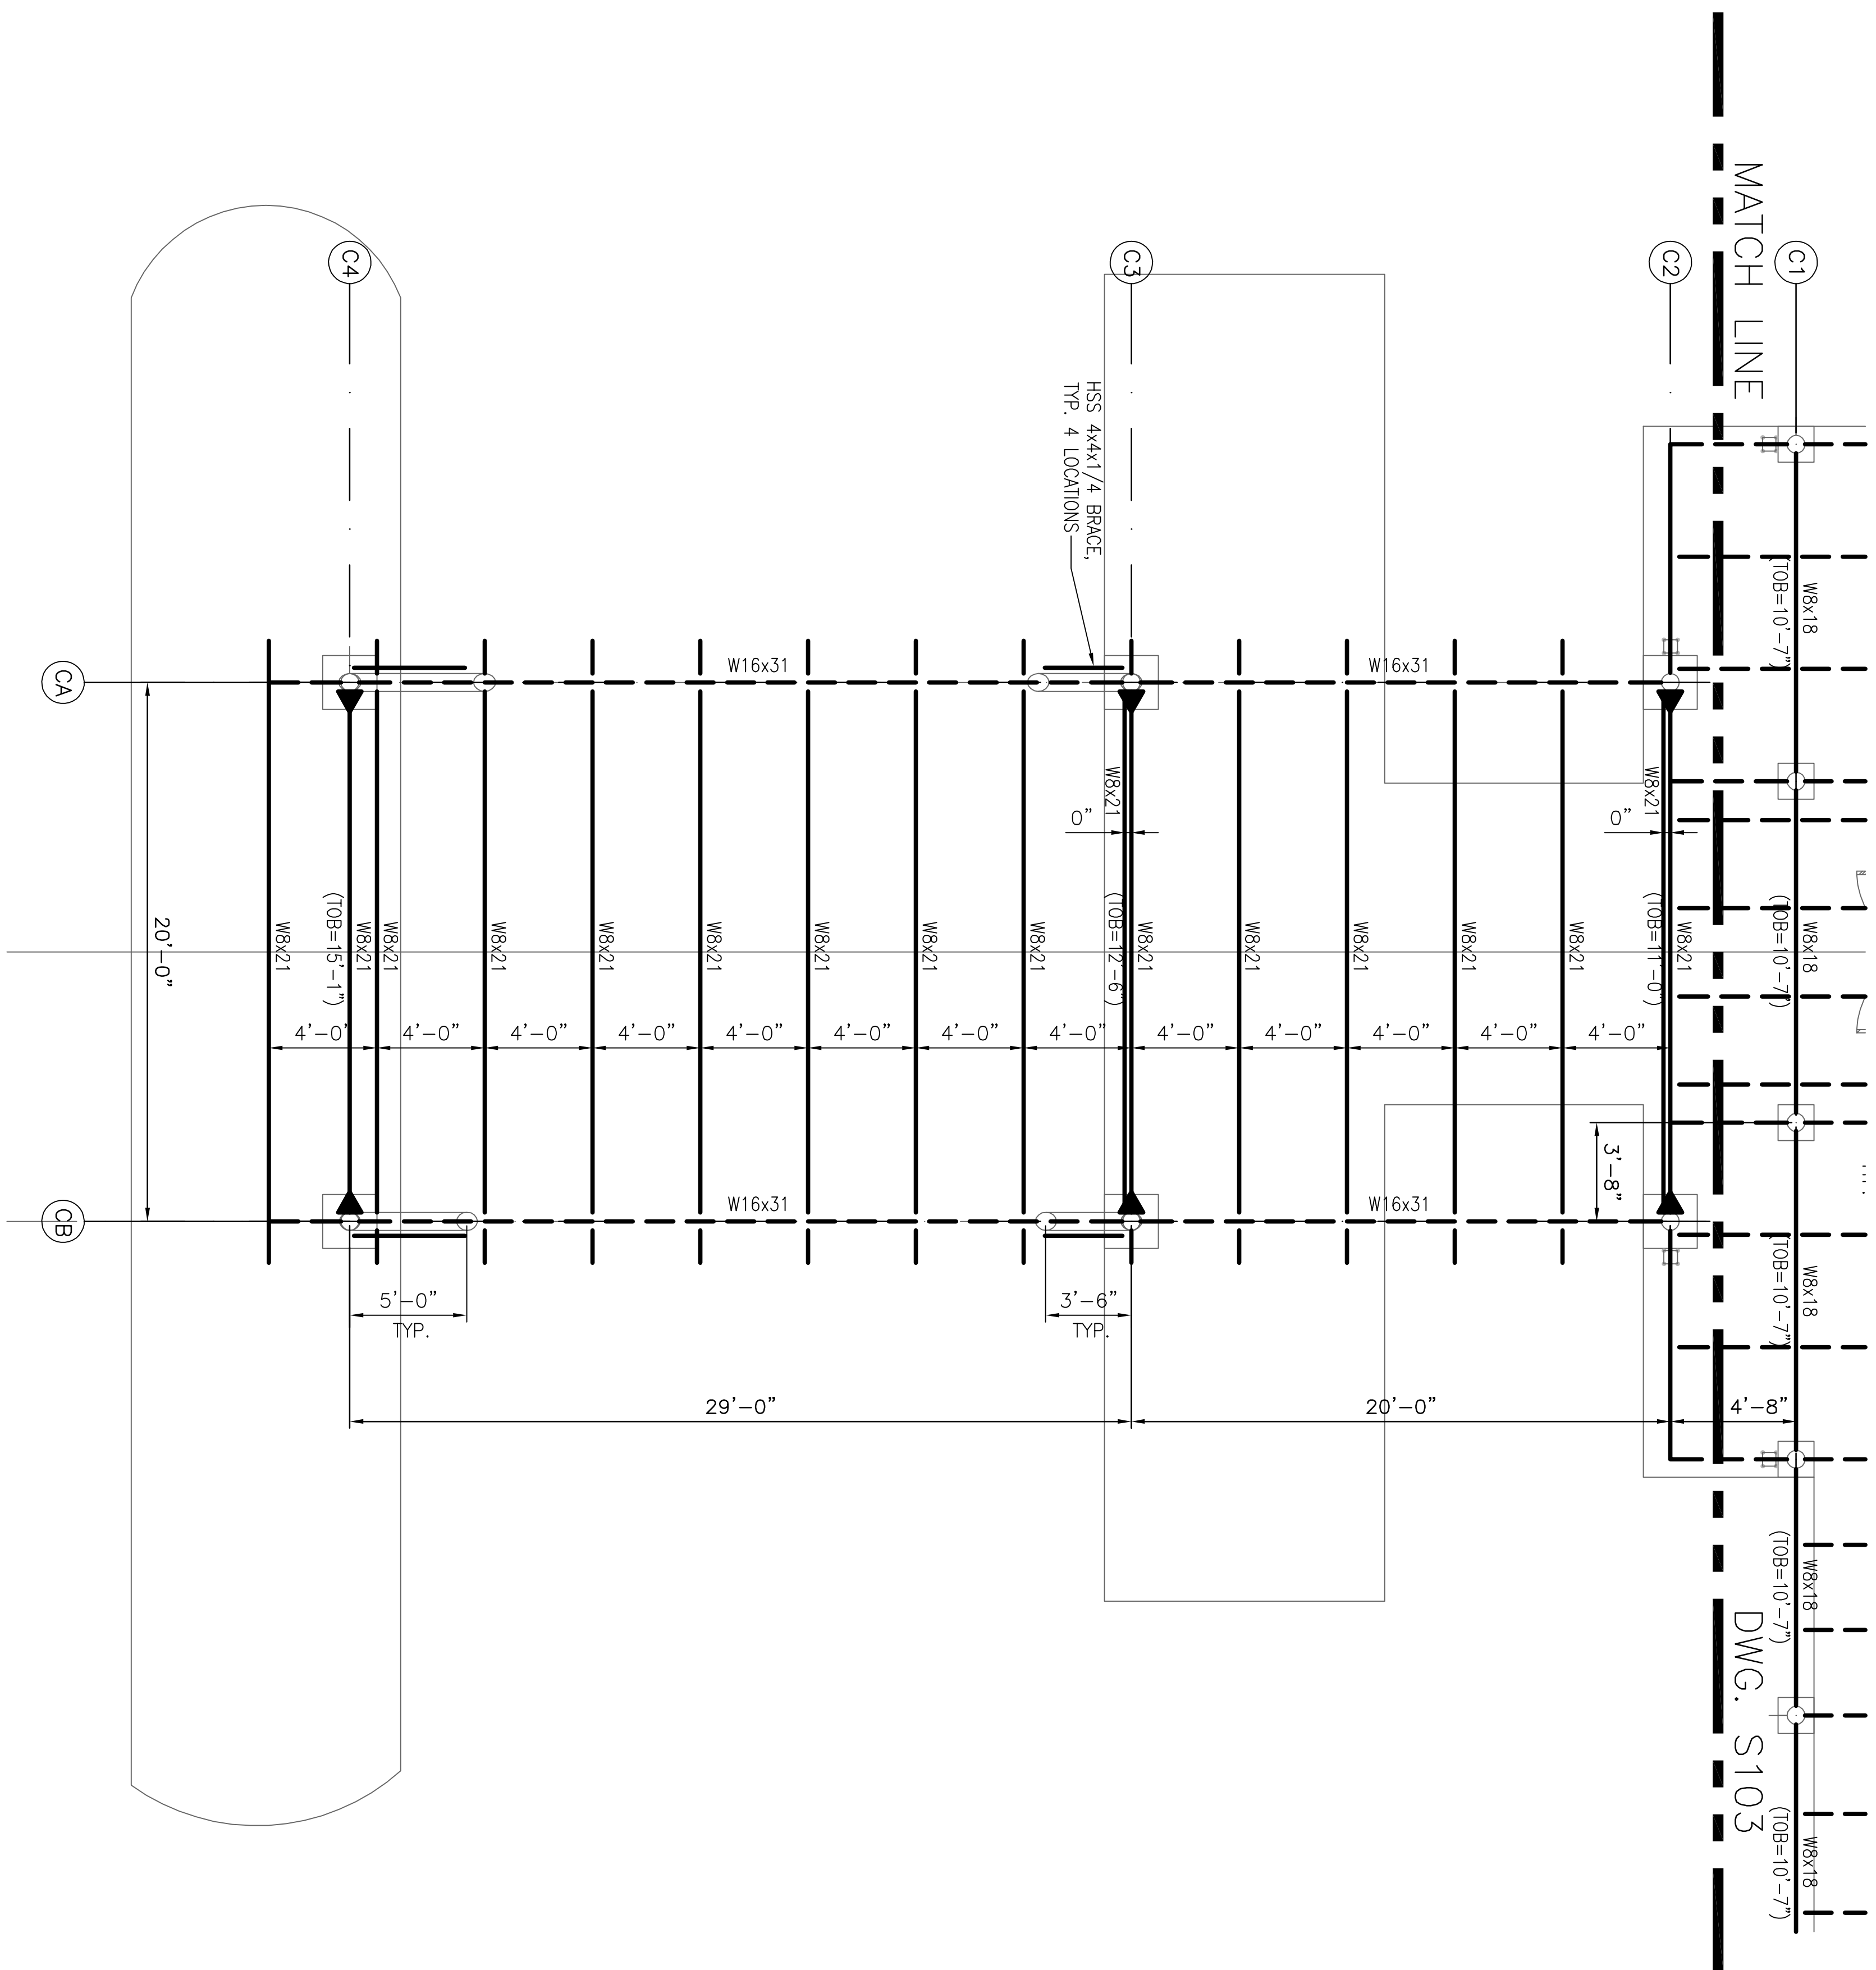

FINAL SUBMISSION  
APRIL 6, 2012

IF SHEET IS LESS THAN (30"x42") IT IS  
A REDUCED PRINT; SCALE ACCORDINGLY

**S104**

<b>DESIGN/BUILD</b> 286 ANDRE ST. FURNACE, FL 32632 251-989-5778 ARCH. & ENGR. SEAL		<b>NATURAL RESOURCES &amp; ENVIRONMENTAL AFFAIRS</b> SUPERVISOR TO DATE		<b>P.A.M. DWG. NO.</b>	
SAFETY DEPARTMENT		DRAWN BY <b>KM</b>		PANAMA CITY JOINT OUTPATIENT CLINIC	
FIRE DEPARTMENT		CHECKED BY <b>NB</b>		NAVAL GULF COAST HEALTH CARE	
PUBLIC WORKS SUPERVISOR		SUPERVISOR <b>WMB</b>		FRAMING PLAN	
		APPROVED		CANOPY	
		DATE		SIZE <b>F</b>	
				FIGURE NO. <b>1/4"x1'-0"</b>	
				CONSTR. CONTR. NO. <b>N/A</b>	
				SHEET 5 OF 10	

