


SALEM VA MEDICAL CENTER SALEM, VA. DEBRIS LANDFILL CLOSURE


D&D PROJECT NO. VAHOSP CLSPLN B2180

Dewberry & Davis
Architects
Engineers
Planners
Surveyors

5238 Valleypointe
Parkway
Suite One B
Roanoke, VA. 24019
703 362-7725

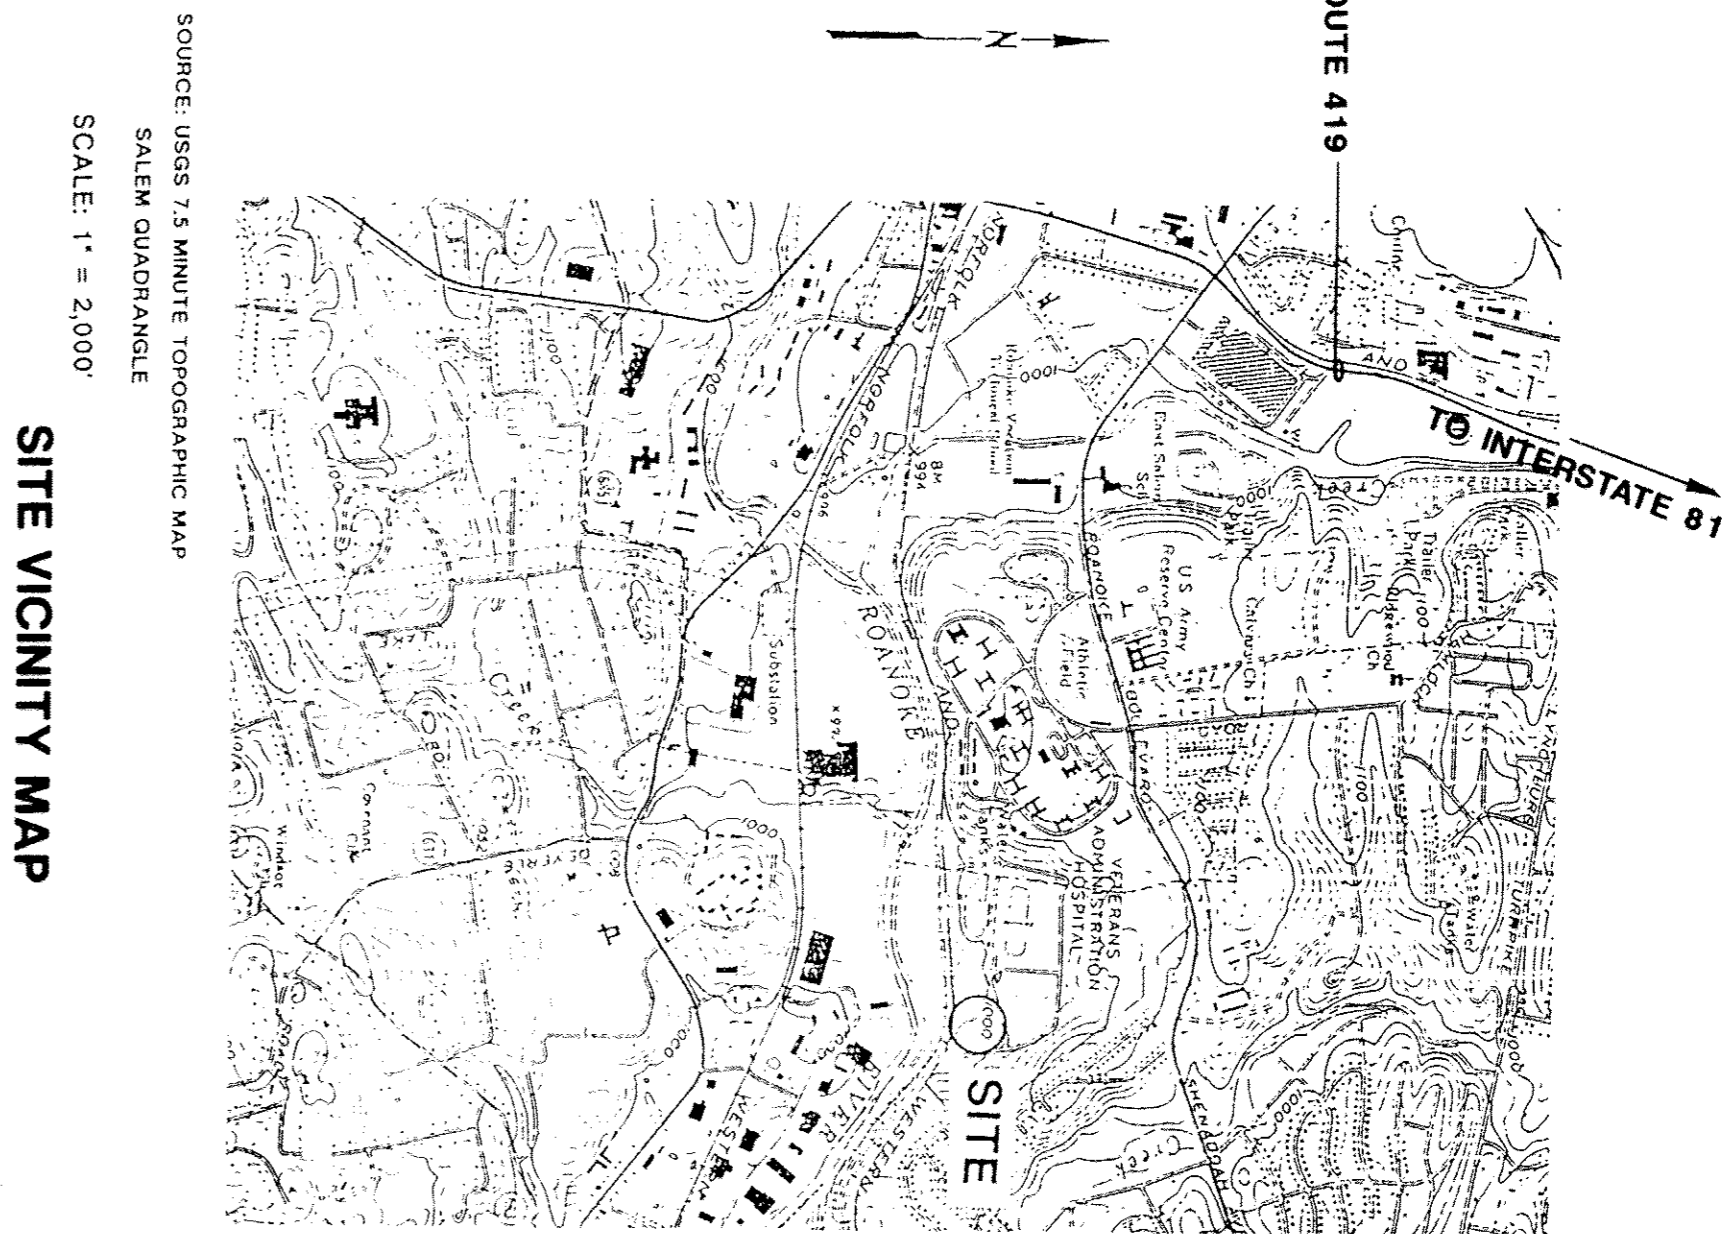

DRAWING #	TITLE	INDEX TO DRAWINGS
1	COVER SHEET	
2	PERMITTED LANDFILL EXISTING CONDITIONS	
3	PERMITTED LANDFILL FINAL GRADING, DRAINAGE, SITUATION/EROSION CONTROL, AND WELL PLACEMENT AND OTHER DETAILS	
4	WELL DETAIL/DETAILS	
5	COVER SECTION, DRAINAGE, GROUNDWATER MONITORING WELL AND GAS MONITOR WELL DETAIL/DETAILS, OTHER	
6	SITUATION	

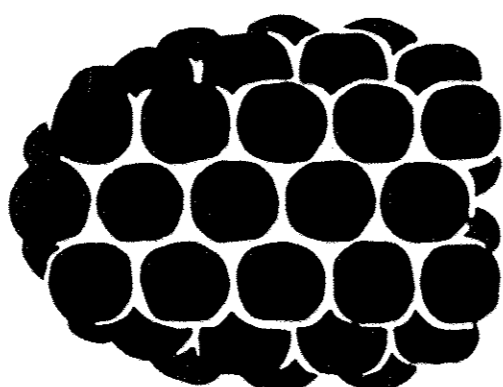

Revisions		Date	
Approved: Service Chief		Drawing Title	
Approved: Chief of Staff		COVER SHEET	
Approved: Associate Director		Approved: Division Chief	
Approved: Service Director		Approved: Service Director	
Project Title		Building Number	
DEBRIS LANDFILL CLOSURE		N/A	
Location		Checked	
VA MED CTR, SALEM VA 24153		Drawn	
Date		DRAWING NO.	
6-12-92		2124	
Project No.		Dwg. 1 of 6	
658-91-116			
Veterans Administration			