

100% Construction Documents Submittal	2/28/2016
95% Construction Documents Submittal	12/10/2015
50% Design Development / Revision Submittal	11/10/2015
0%	02/28/2016
Revisions:	
Date	

OKKS
2 Mechanical Circle / Suite 200
Cherry Chase, MD 20815-7003
Tel: (301) 715-4820
Fax: (301) 715-4820
www.okksinc.com

HENRY ADAMS
ARCHITECT / ENGINEERS / CONSULTANTS
Mechanical, Electrical & Plumbing Division
688 Baltimore Avenue, 4th Floor Baltimore, MD 21204
P: 410-528-8801 F: 410-528-8801
www.hadcoinc.com


the PROTECTION ENGINEERING GROUP
1000 North Pennsylvania Avenue, Suite 100
Baltimore, Maryland 21201
Tel: 410-528-8801 Fax: 410-528-8801
www.protection-engineering.com

Sealed and Approved
I hereby certify that the design and construction of the project described herein has been reviewed and approved by me or under my direct supervision and that I am a duly Licensed Professional Engineer in the State of Maryland.
Signature: [Signature]
Title: [Title]
Date: [Date]

Project Title
Drawing Title
BASMENT - NEW WORK PLAN
SPS / MSD - PHASE 3
Approved Project Director
Drawing Title
IMPROVE SPD&FS KITCHEN
EFFICIENCY
Building Number
1-MC
Checked
EPH
Design
MJF
Drawing Number
512-14-113
Date
2/26/16

Sheet
Drawing Number
512-14-113
Date
2/26/16
M106
Overall
Drawing
Title
BASMENT - NEW WORK PLAN

1 PARTIAL BASEMENT FLOOR PLAN - QUAD D - MECHANICAL NEW WORK - PHASE 3
SCALE: 1/8" = 1'-0"

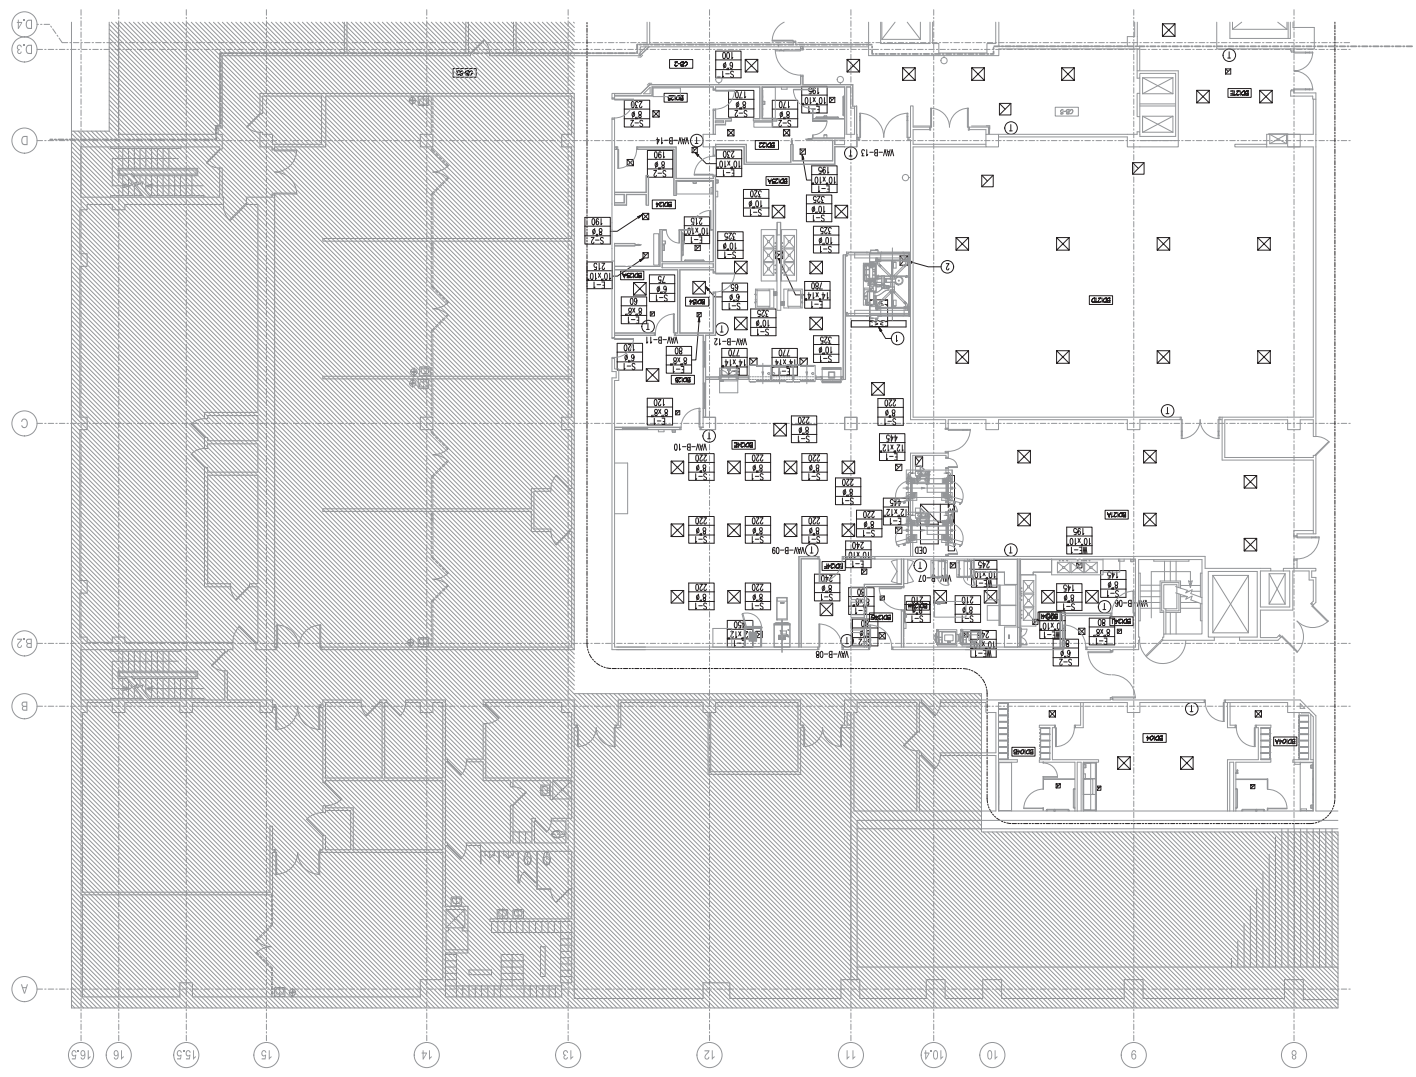

ROOM NO.	ROOM NAME
100	MECHANICAL ROOM
101	MECHANICAL ROOM
