

# REPLACE B-24 HVAC CHILLER

PROJECT NO. 528A6-12-632


V.A. MEDICAL CENTER  
BATH, NEW YORK 14810

## LIST OF DRAWINGS

DRAWING NO.	SYMBOL	SHEET	TITLE
VAMC-528A6-1727	T-1	1 OF 2	COVER SHEET
VAMC-528A6-1727	M-1	2 OF 2	PARTIAL FLOOR PLAN, DETAILS AND NOTES


## ABBREVIATIONS AND SYMBOLS

AB ANCHOR BOLT	AC AIR CONDITIONING	ACT ACOUSTICAL CEILING TILE	ADDL ADDITIONAL	ADJ ADJUSTABLE	APP ABOVE FINISH FLOOR	ALT ALTERNATE	AL ALUMINUM	ARCH ARCHITECTURAL	ASPH ASPHALT	EA EACH	EL ELEVATION	ELEC ELECTRIC	ELEV ELEVATION	EQ EQUAL	EW EACH WAY	EXT EXTERIOR	EXG EXISTING	FBGL FIBERGLASS	FD FLOOR DRAIN	FFE FINISH FLOOR ELEVATION	FIN FIN	FLR FLOOR	FNDN FOUNDATION	FP FIREPLACE	FR FAMILY ROOM	FTG FOOTING	GC GENERAL CONTRACTOR	GL GLASS	G4N GLUE and NAIL	GWB GYPSUM WALL BOARD	GP GYPSUM	H HIGH	HC HOLLOW CORE	HDR HEADER	HDW HARDWARE	HGT HEIGHT	HM HOLLOW METAL	H.P. HIGH POINT	H.R. HANDRAIL	HW HOT WATER	INS INSULATION	INT INTERIOR	JAN. JANITORIAL	JST JOIST	JT JOINT	K KITCHEN	L LINEAR FEET	LH LEFT HAND	LOC LOCATION	LVL LAMINATED VENEER LUMBER	MAT MATERIAL	MAX MAXIMUM	MECH MECHANICAL	MFGR MANUFACTURER	MH MAN HOLE	MIN. MINIMUM	MO MASONRY OPENING	MTL METAL	NIC NOT IN CONTRACT	NTS NOT TO SCALE	OC ON CENTER	OH OVERHEAD DOOR	OPNG OPENING	PL PLATE	PSF POUNDS PER SQUARE FOOT	PSI POUNDS PER SQUARE INCH	PT (D) PAINT (ED)	PWD PLYWOOD	RA RETURN AIR	RD ROOF DRAIN	REF REFERENCE	REINF REINFORCING	REQD REQUIRED	RH RIGHT HAND	RM ROOM	RO ROUGH OPENING	RS ROUGH SAWN	SC SOLID CORE	SCWD SOLID CORE WOOD DOOR	SD SMOKE DETECTOR	SF SQUARE FEET	SFLR SUB-FLOOR	SIM SIMILAR	SL SLOPE	SOG SLAB-ON-GRADE	SPEC SPECIFICATIONS	STL STEEL	STR STRUCTURAL	SV SHEET VINYL FLOORING	T TOILET	T/TH TOP OF THICK/THICKNESS	T&G TONGUE & GROOVE	TOP TOP OF FOOTING	TOS TOP OF STEEL	TOW TOP OF WALL	TYP TYPICAL	UNO UNLESS NOTED OTHERWISE	VB VAPOR BARRIER	VCT VINYL COMPOSITION TILE	VERT VERTICAL	W WIDE/WIDTH	W/TH WITH	WC WATER CLOSET	WD WOOD	WIND WINDOW	WWM WELDED WIRE MESH	EXISTING WALLS	NEW PARTITIONS	ITEMS TO BE DEMOLISHED
-------------------	------------------------	--------------------------------	--------------------	-------------------	---------------------------	------------------	----------------	-----------------------	-----------------	------------	-----------------	------------------	-------------------	-------------	----------------	-----------------	-----------------	--------------------	-------------------	-------------------------------	------------	--------------	--------------------	-----------------	-------------------	----------------	--------------------------	-------------	----------------------	--------------------------	--------------	-----------	-------------------	---------------	-----------------	---------------	--------------------	--------------------	------------------	-----------------	-------------------	-----------------	--------------------	--------------	-------------	--------------	------------------	-----------------	-----------------	--------------------------------	-----------------	----------------	--------------------	----------------------	----------------	-----------------	-----------------------	--------------	------------------------	---------------------	-----------------	---------------------	-----------------	-------------	-------------------------------	-------------------------------	----------------------	----------------	------------------	------------------	------------------	----------------------	------------------	------------------	------------	---------------------	------------------	------------------	------------------------------	----------------------	-------------------	-------------------	----------------	-------------	----------------------	------------------------	--------------	-------------------	----------------------------	-------------	--------------------------------	------------------------	-----------------------	---------------------	--------------------	----------------	-------------------------------	---------------------	-------------------------------	------------------	-----------------	--------------	--------------------	------------	----------------	-------------------------	----------------	----------------	------------------------

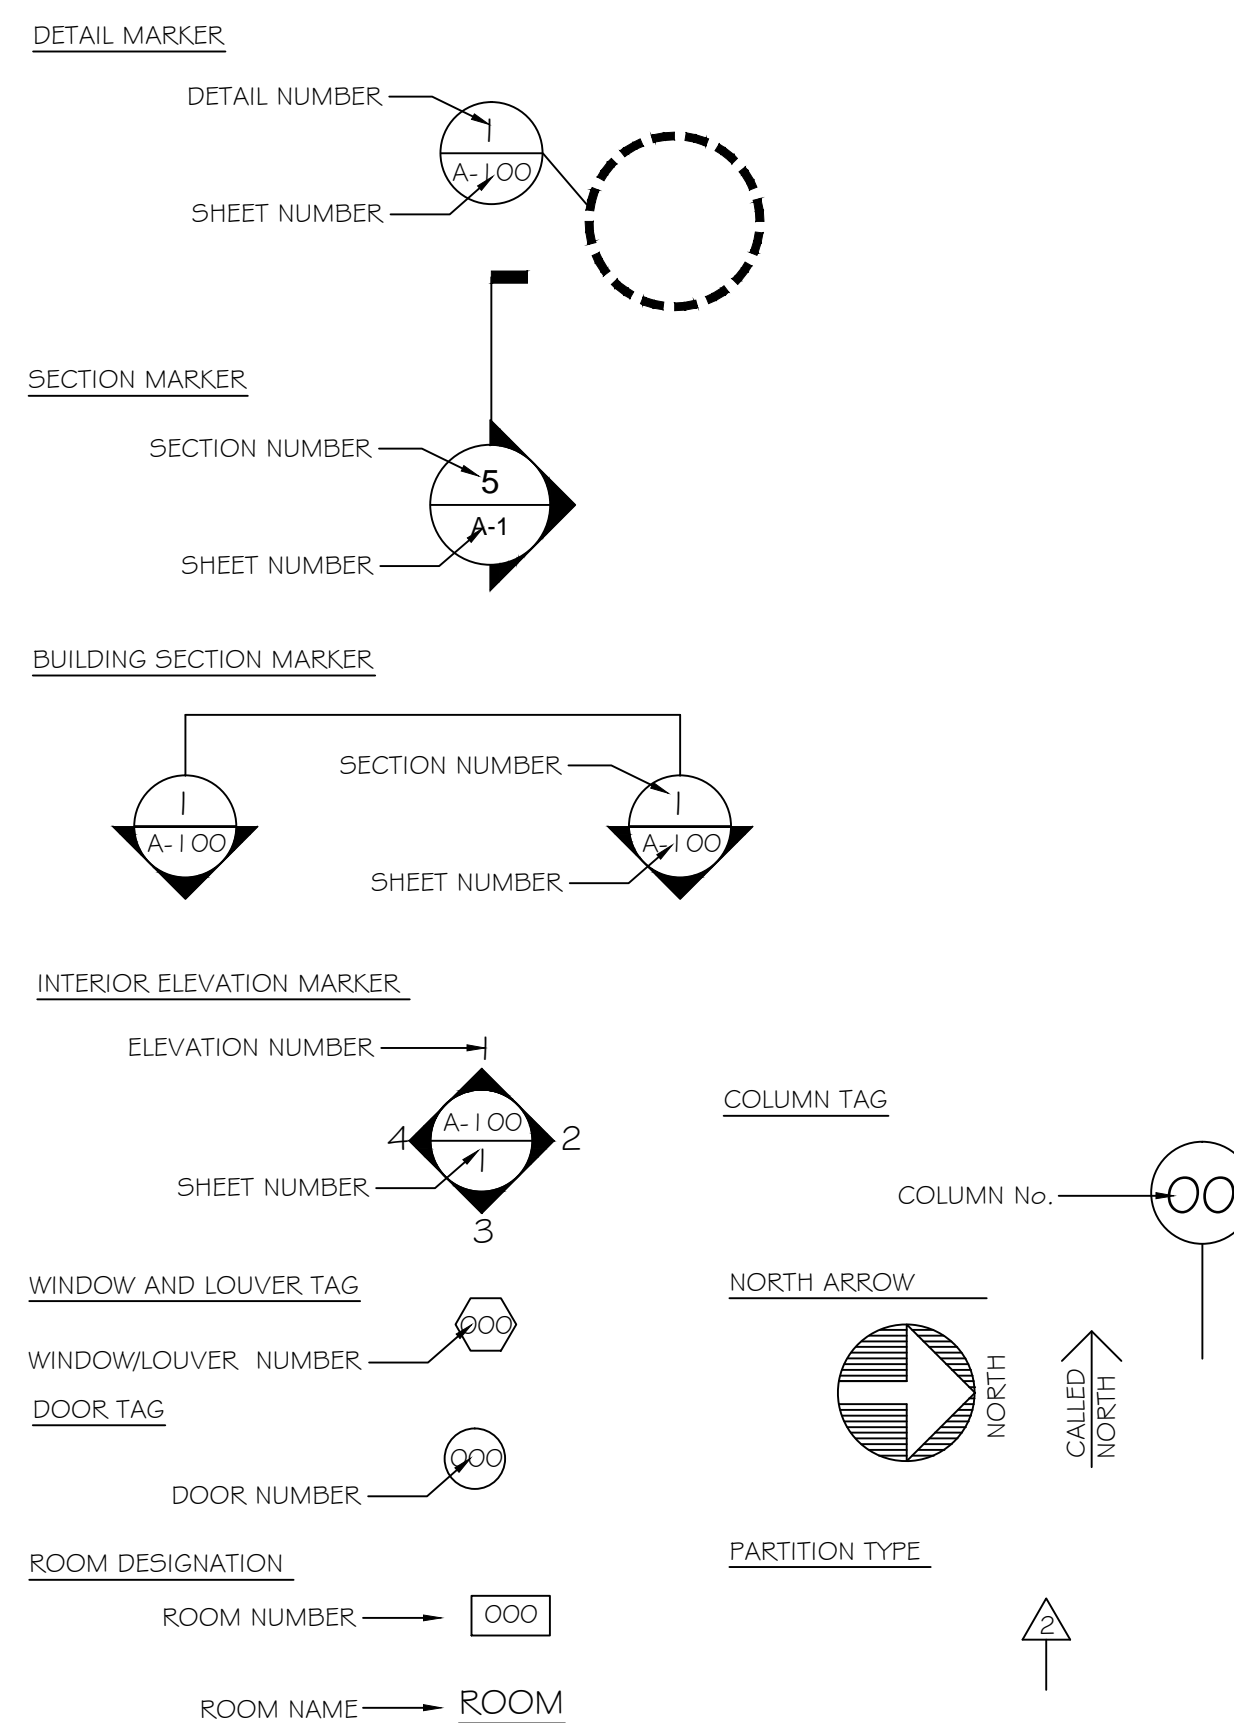

## BUILDING SCHEDULE

3	EQUIPMENT STORAGE
4	LUMBER SHED
5	LIGHT CAR GARAGE
6	TEMPORARY HOUSING
7	ENGINEERING OFFICE
8	QUARTERS
9	QUARTERS
10	QUARTERS
11	QUARTERS
12	QUARTERS
13	QUARTERS
14	QUARTERS
15	QUARTERS
16	QUARTERS
17	QUARTERS
18	QUARTERS
19	QUARTERS
20	QUARTERS
21	QUARTERS
22	QUARTERS
23	QUARTERS
24	QUARTERS
25	QUARTERS
26	QUARTERS
27	QUARTERS
28	QUARTERS
29	QUARTERS
30	QUARTERS
31	QUARTERS
32	QUARTERS
33	QUARTERS
34	QUARTERS
35	QUARTERS
36	QUARTERS
37	QUARTERS
38	QUARTERS
39	QUARTERS
40	QUARTERS
41	QUARTERS
42	QUARTERS
43	QUARTERS
44	QUARTERS
45	QUARTERS
46	QUARTERS
47	QUARTERS
48	QUARTERS
49	QUARTERS
50	QUARTERS
51	QUARTERS
52	QUARTERS
53	QUARTERS
54	QUARTERS
55	QUARTERS
56	QUARTERS
57	QUARTERS
58	QUARTERS
59	QUARTERS
60	QUARTERS
61	QUARTERS
62	QUARTERS
63	QUARTERS
64	QUARTERS
65	QUARTERS
66	QUARTERS
67	QUARTERS
68	QUARTERS
69	QUARTERS
70	QUARTERS
71	QUARTERS
72	QUARTERS
73	QUARTERS
74	QUARTERS
75	QUARTERS
76	QUARTERS
77	QUARTERS
78	QUARTERS
79	QUARTERS
80	QUARTERS
81	QUARTERS
82	QUARTERS
83	QUARTERS
84	QUARTERS
85	QUARTERS
86	QUARTERS
87	QUARTERS
88	QUARTERS
89	QUARTERS
90	QUARTERS
91	QUARTERS
92	QUARTERS
93	QUARTERS
94	QUARTERS
95	QUARTERS
96	QUARTERS
97	QUARTERS
98	QUARTERS
99	QUARTERS
100	QUARTERS
101	QUARTERS
102	QUARTERS
103	QUARTERS
104	QUARTERS
105	QUARTERS
106	QUARTERS
107	QUARTERS
108	QUARTERS
109	QUARTERS
110	QUARTERS
111	QUARTERS
112	QUARTERS
113	QUARTERS
114	QUARTERS
115	QUARTERS
116	QUARTERS
117	QUARTERS
118	QUARTERS
119	QUARTERS
120	QUARTERS
121	QUARTERS
122	QUARTERS
123	QUARTERS
124	QUARTERS
125	QUARTERS
126	QUARTERS
127	QUARTERS
128	QUARTERS
129	QUARTERS
130	QUARTERS
131	QUARTERS

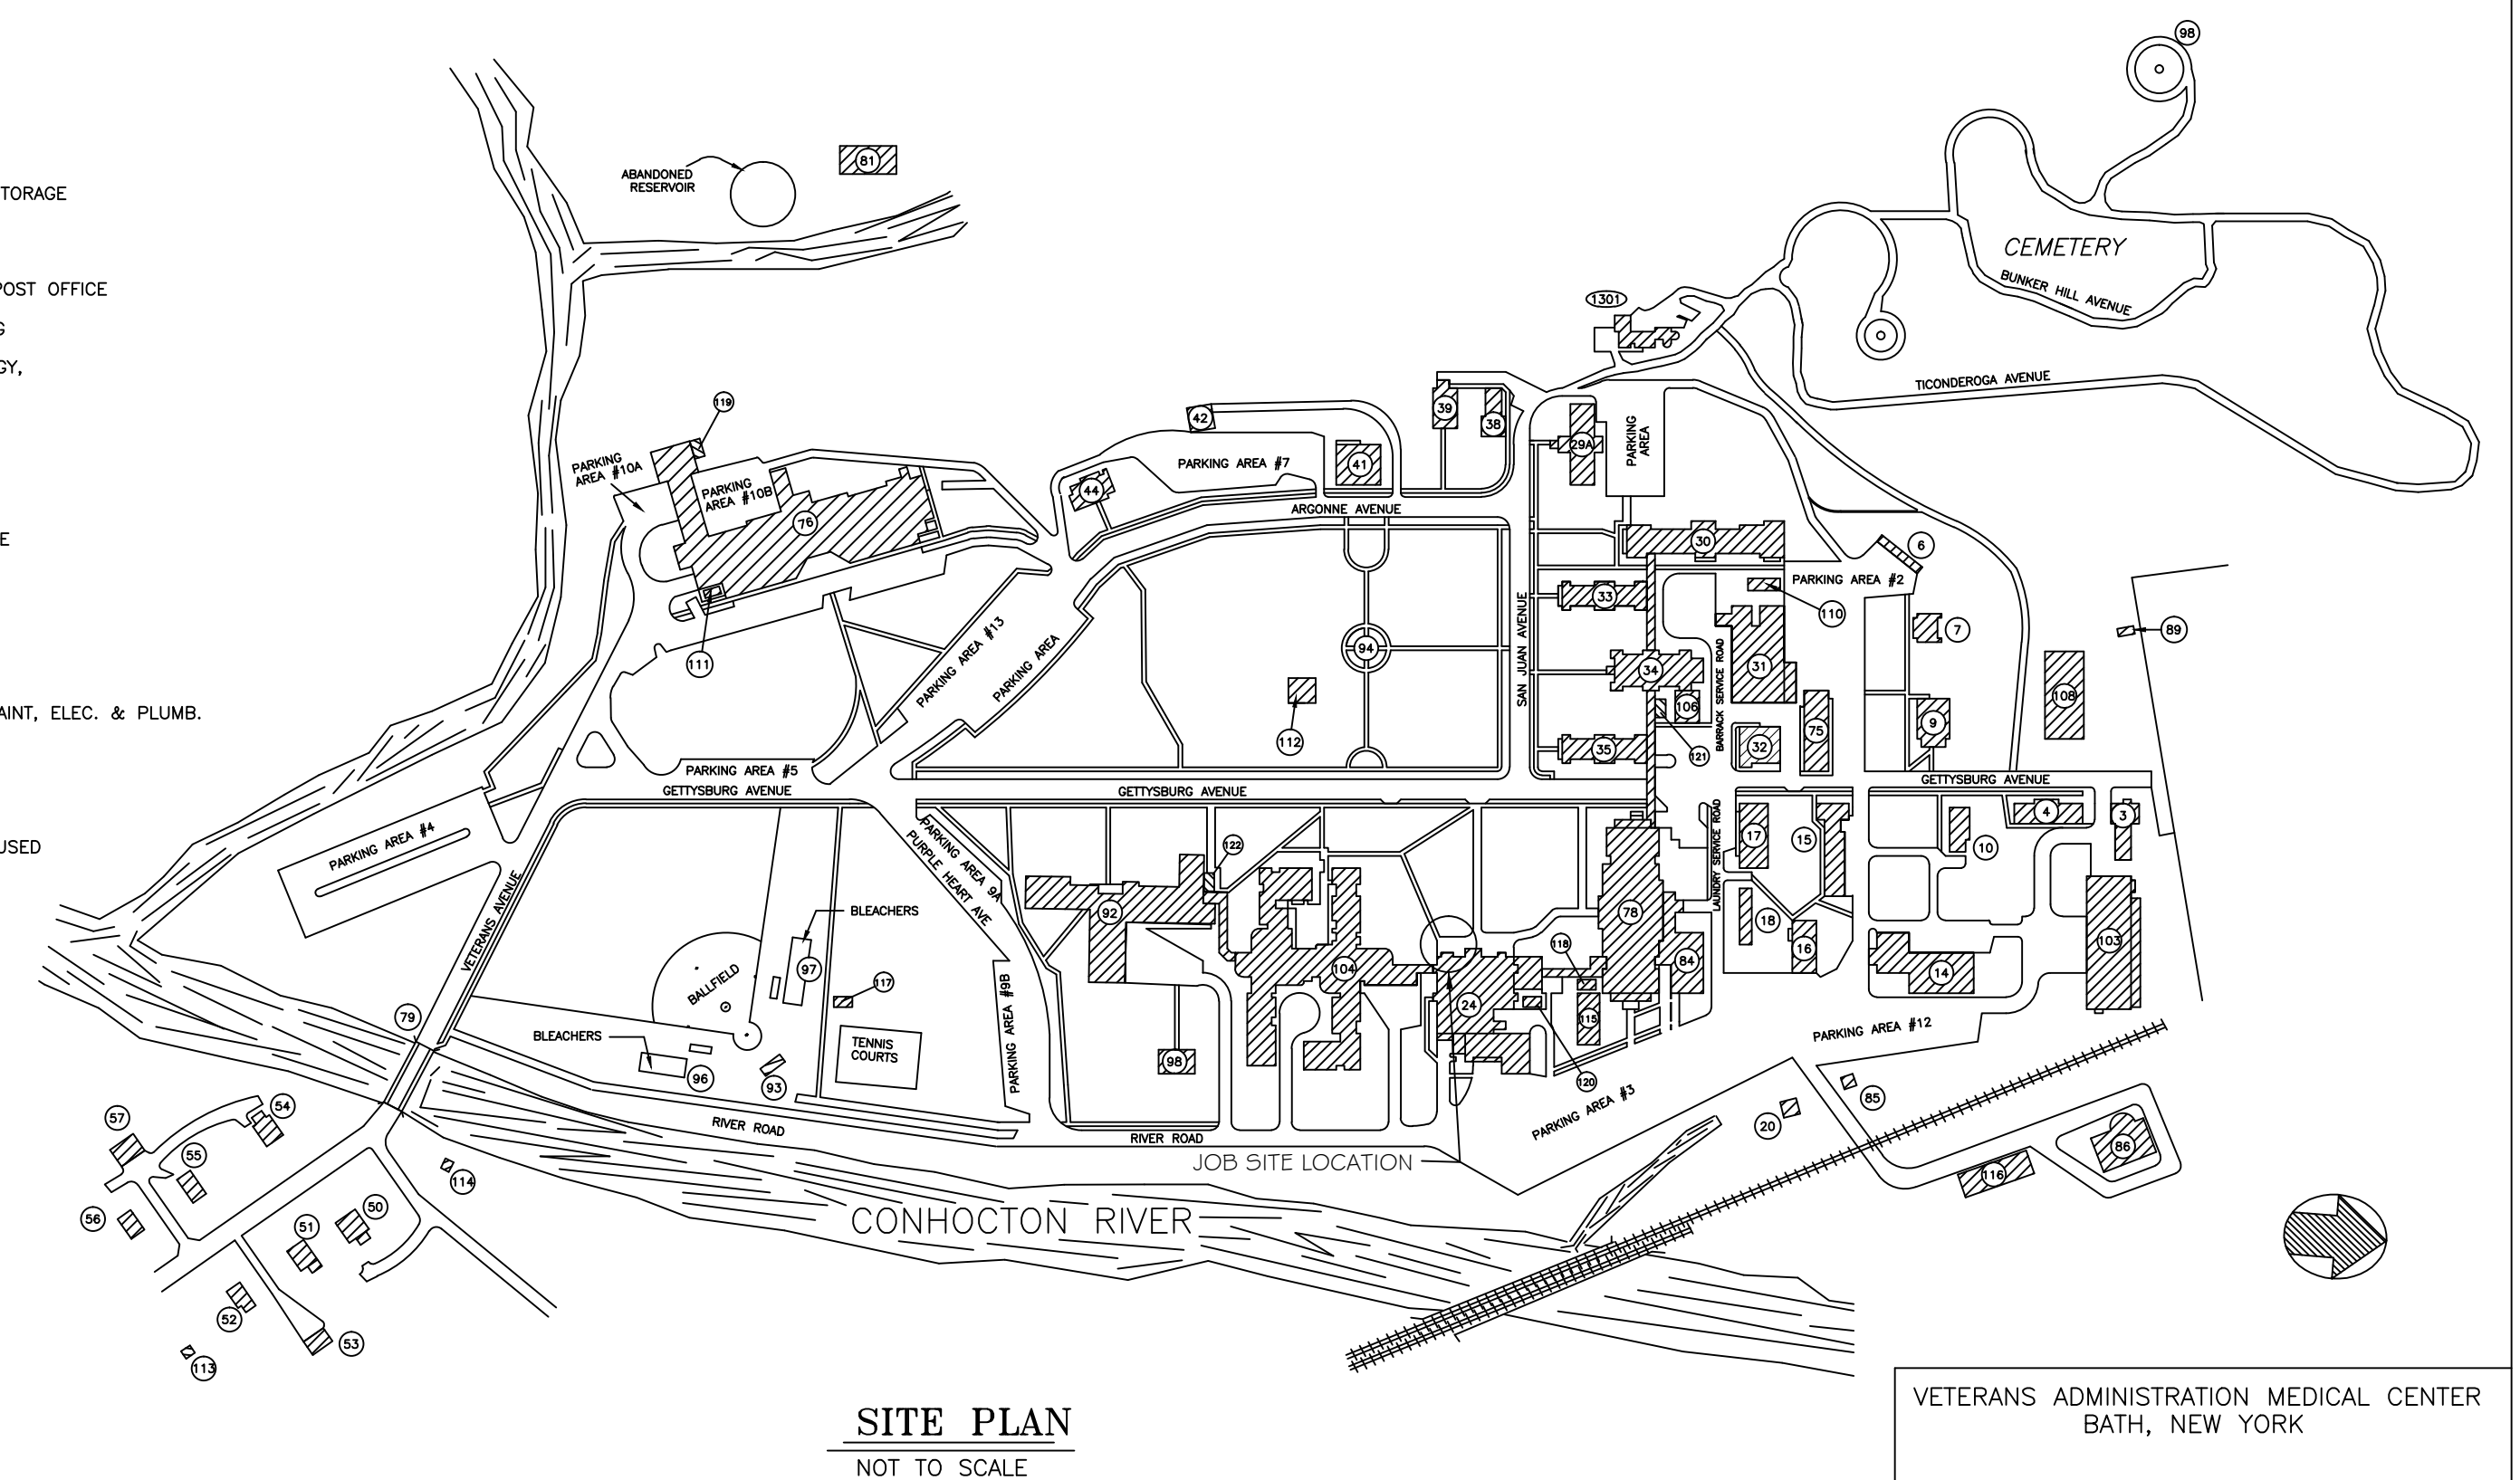

Revisions	Date	ALL WORK TO BE IN ACCORDANCE WITH N.F.P.A., NATIONAL, STATE AND CITY CODES & O.S.H.A.	Approved: A.F.G.E. Date	Approved: Fire Chief Date	Approved: Energy Engineer Date	Drawing Title COVER SHEET	Project Title REPLACE B-24 HVAC CHILLER	Date 7-24-2012
		Approved: Logistics Manager. Date	Approved: Interior Designer Date	Approved: Safety Officer Date	Approved: M&R Foreman Date	Drawing File Number:		Project No. 528A6-12-632
		Approved: Infection Control Mgr. Date	Approved: Info. Sys. Date	Approved: GEMS Coordinator Date	Approved: Women's Health Mgr Date	Approved: Engineering Project Manager Date	Building No. 24	Checked JAY
		Approved: Chief Security Date	Approved: Associate Director Date	Approved: Careline Manager Date	Approved: Date	Approved: Medical Center Director Date	Location BATH, NEW YORK	DRAWING NO. VAMC-528A6-1727 T-1 Dwg. 1 Of 2