


0 1 2 3 4
 0 1 2 3 4
 FEET SCALE
 0 1 2 3 4
 INCHES

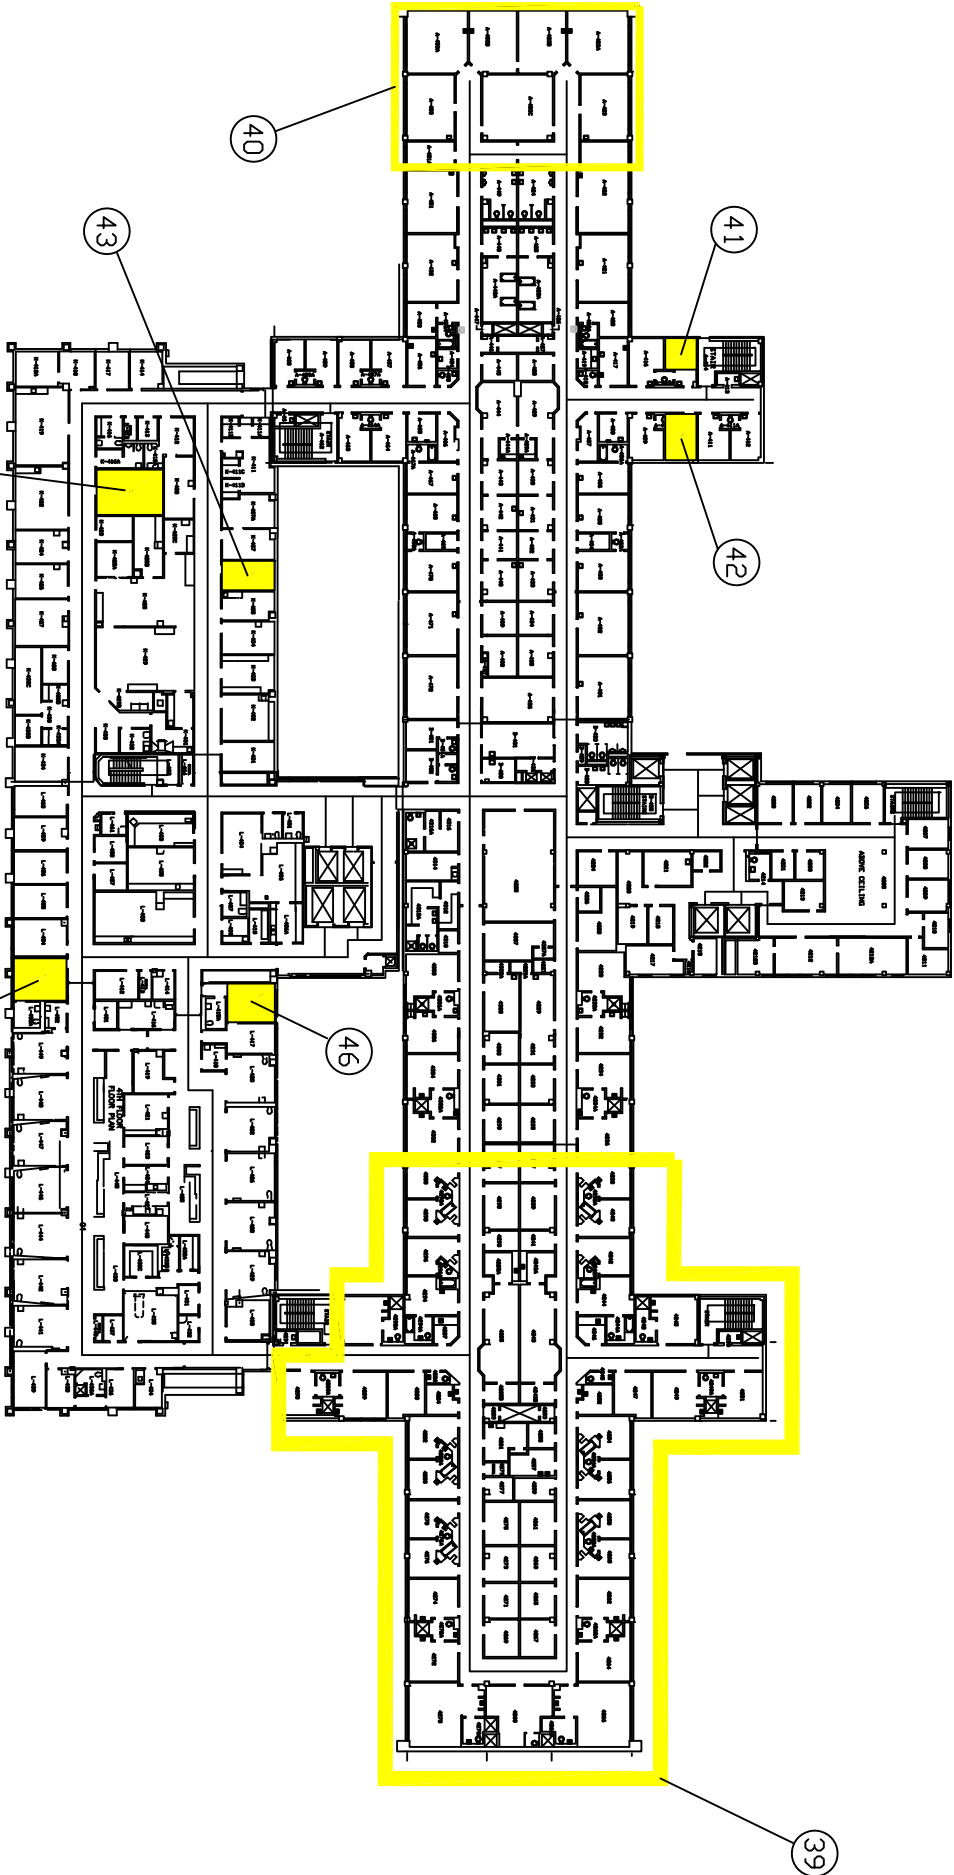

4th FLOOR FLOOR PLAN

		G.V. (SONNY) MONTGOMERY VETERANS AFFAIRS MEDICAL CENTER JACKSON, MISSISSIPPI		Drawing Title		Project Title		Date 8/26/97	
Approved:		Approved: Chief, FMS		Approved: Chief, Director		Bldg. No. 01		Drawing No.	
JACKSON CRUISE		JACKSON, MS		JACKSON, MS		Checked DAB		Drawing No. of	
DEPARTMENT OF VETERANS AFFAIRS									