
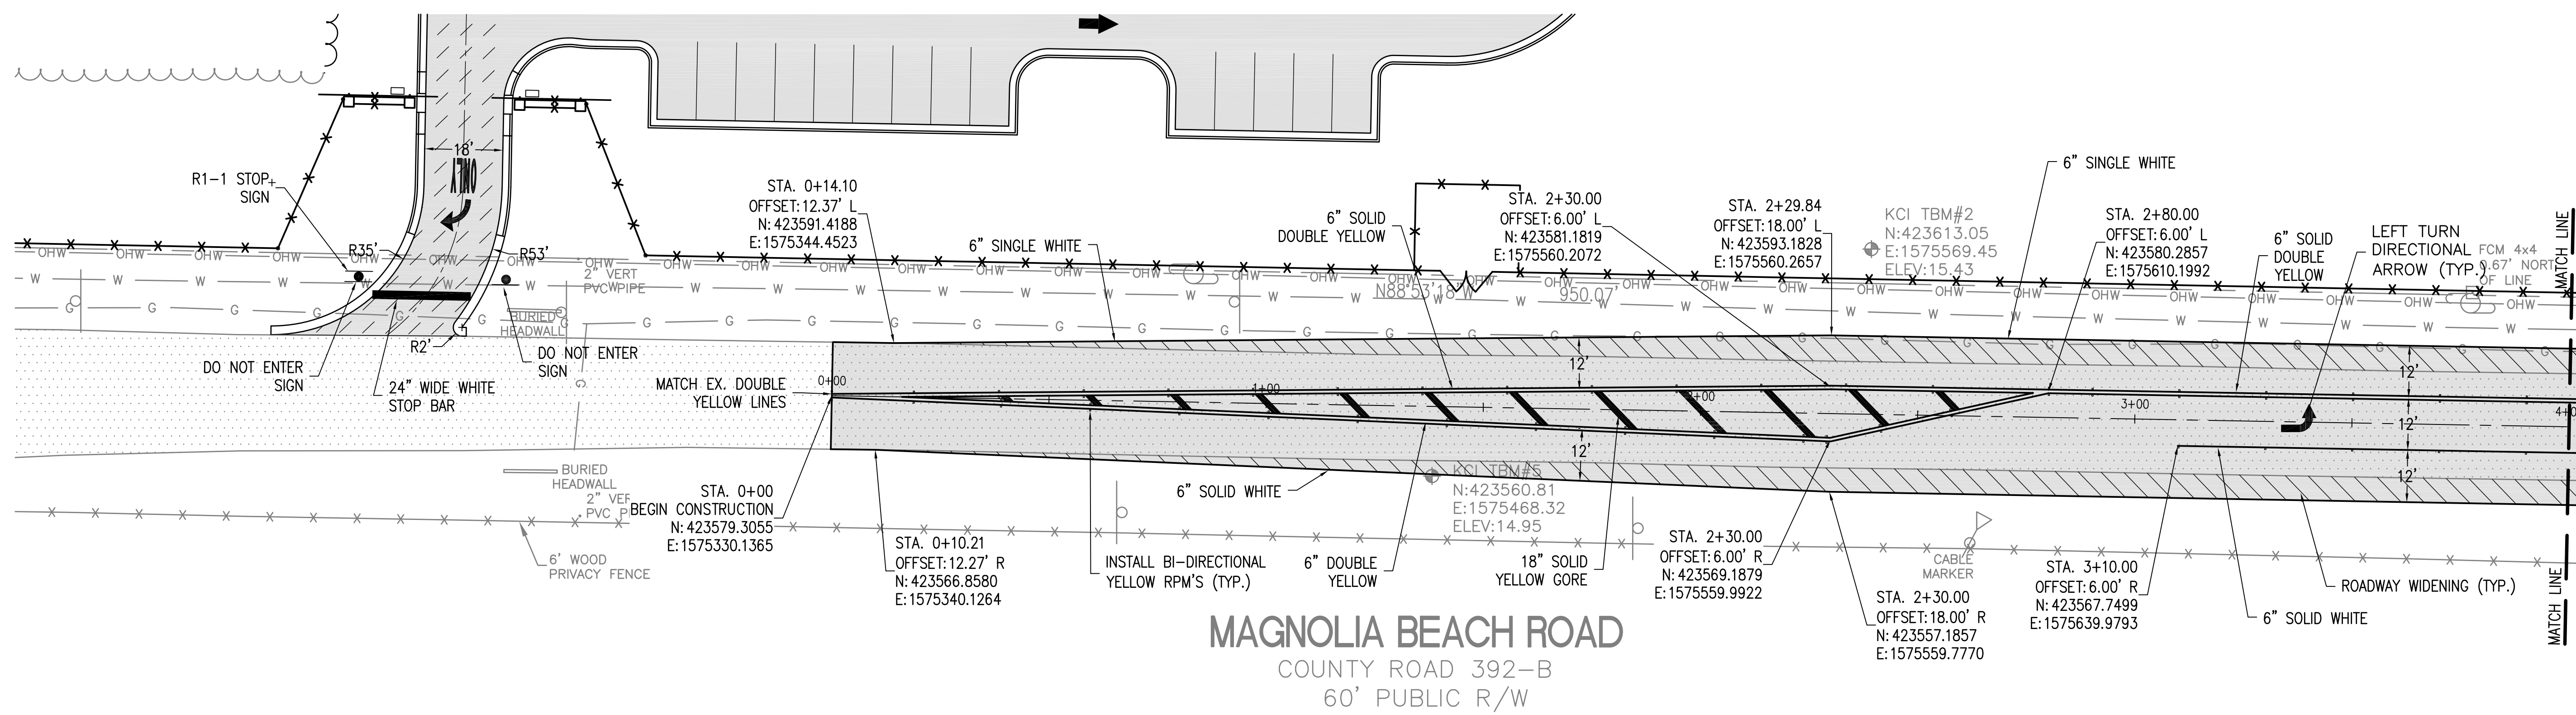



three inches = one foot
one and one half inches = one foot
one inch = one foot
three quarters inch = one foot
one half inch = one foot
three eighths inch = one foot
one quarter inch = one foot
one eighth inch = one foot

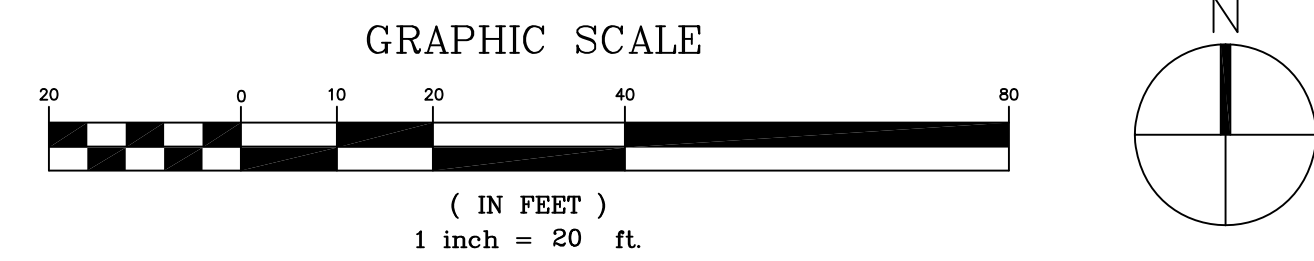

MAGNOLIA BEACH ROAD
COUNTY ROAD 392-B
60' PUBLIC R/W

LEGEND:

- EXISTING PROPERTY LINE
- EXISTING FENCE
- NEW FENCE (C2/CS502)
- EXISTING WOODLINE/VEGETATION
- NEW WOODLINE/VEGETATION
- EXISTING WATERLINE
- EXISTING GAS LINE
- EXISTING SANITARY SEWER FORCE MAIN
- EXISTING OVERHEAD UTILITIES
- EXISTING ASPHALT PAVEMENT
- NEW MEDIUM DUTY ASPHALT PAVEMENT (D1/CS501)
- MAGNOLIA BEACH ROAD ASPHALT MILL & OVERLAY
- MAGNOLIA BEACH ROAD ASPHALT PAVEMENT WIDENING (E1/CS501)
- RPM'S
- REFLECTIVE PAVEMENT MARKERS

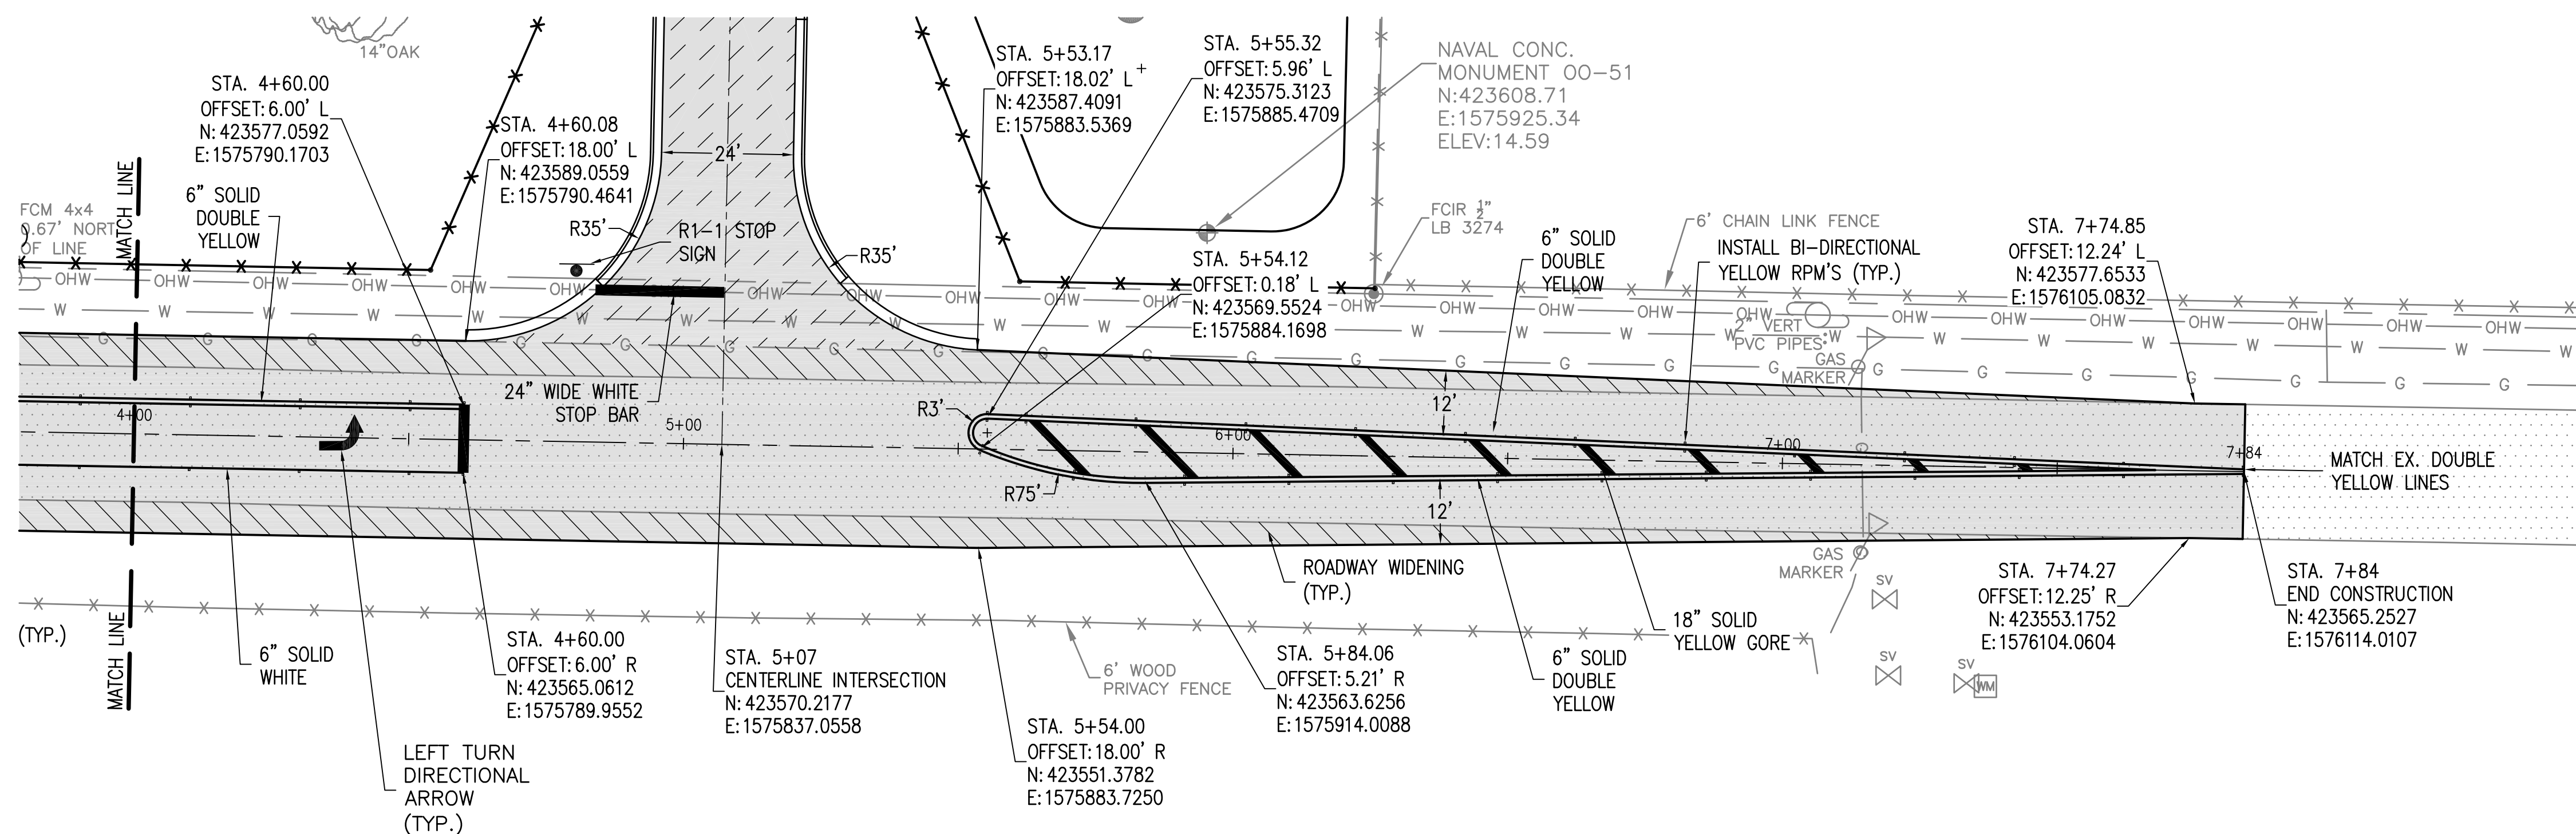

CONSULTANTS:		ARCHITECT/ENGINEERS:		Drawing Title		Project Title		Project Number		Office of Construction and Facilities Management 			
CIVIL: KENNETH HORNE & ASSOCIATES 7201 NORTH 9TH AVENUE, STE. 6 PENSACOLA, FLORIDA 32504 PH: (850) 471-9008 FX: (850) 432-8651		SURVEYORS: KCI TECHNOLOGIES, INC. 10401 HIGHLAND MANOR DRIVE, SUITE 120 TAMPA, FLORIDA 33610 PH: (813) 740-2300		MAGNOLIA BEACH ROAD SITE PLAN		PANAMA CITY JOINT OUTPATIENT CLINIC VA GULF COAST HEALTH CARE		520-326					
LANDSCAPE ARCHITECT: CSA GROUP, INC. 6300 PICCADILLY SQUARE DRIVE MOBILE, ALABAMA 36609 PH: (251) 344-4233 FX: (251) 344-4052		ARCHITECTURE: BULLOCK TOE ASSOCIATES, INC. 609 EAST CERVANTES STREET PENSACOLA, FL 32501 PH: (850) 438-0444 FX: (850) 432-8208		BES DESIGN/BUILD, LLC 766 Middle St, Fairhope, AL 36532 Phone: 251.990.5778 Fax: 251.990.3716		Approved Project Director		Location: PANAMA CITY, FLORIDA			Building Number: -		
Revisions:		Date:		KHA FL. PROFESSIONAL ENGINEER CERT. #8268		Date: MARCH 2012		Checked: KCH			Drawn: LRR		Drawing Number: CS110 Dwg 5 of 21