



three inches = one foot
one and one half inches = one foot
one inch = one foot
three quarters inch = one foot
one half inch = one foot
three eighths inch = one foot
one quarter inch = one foot
one eighth inch = one foot

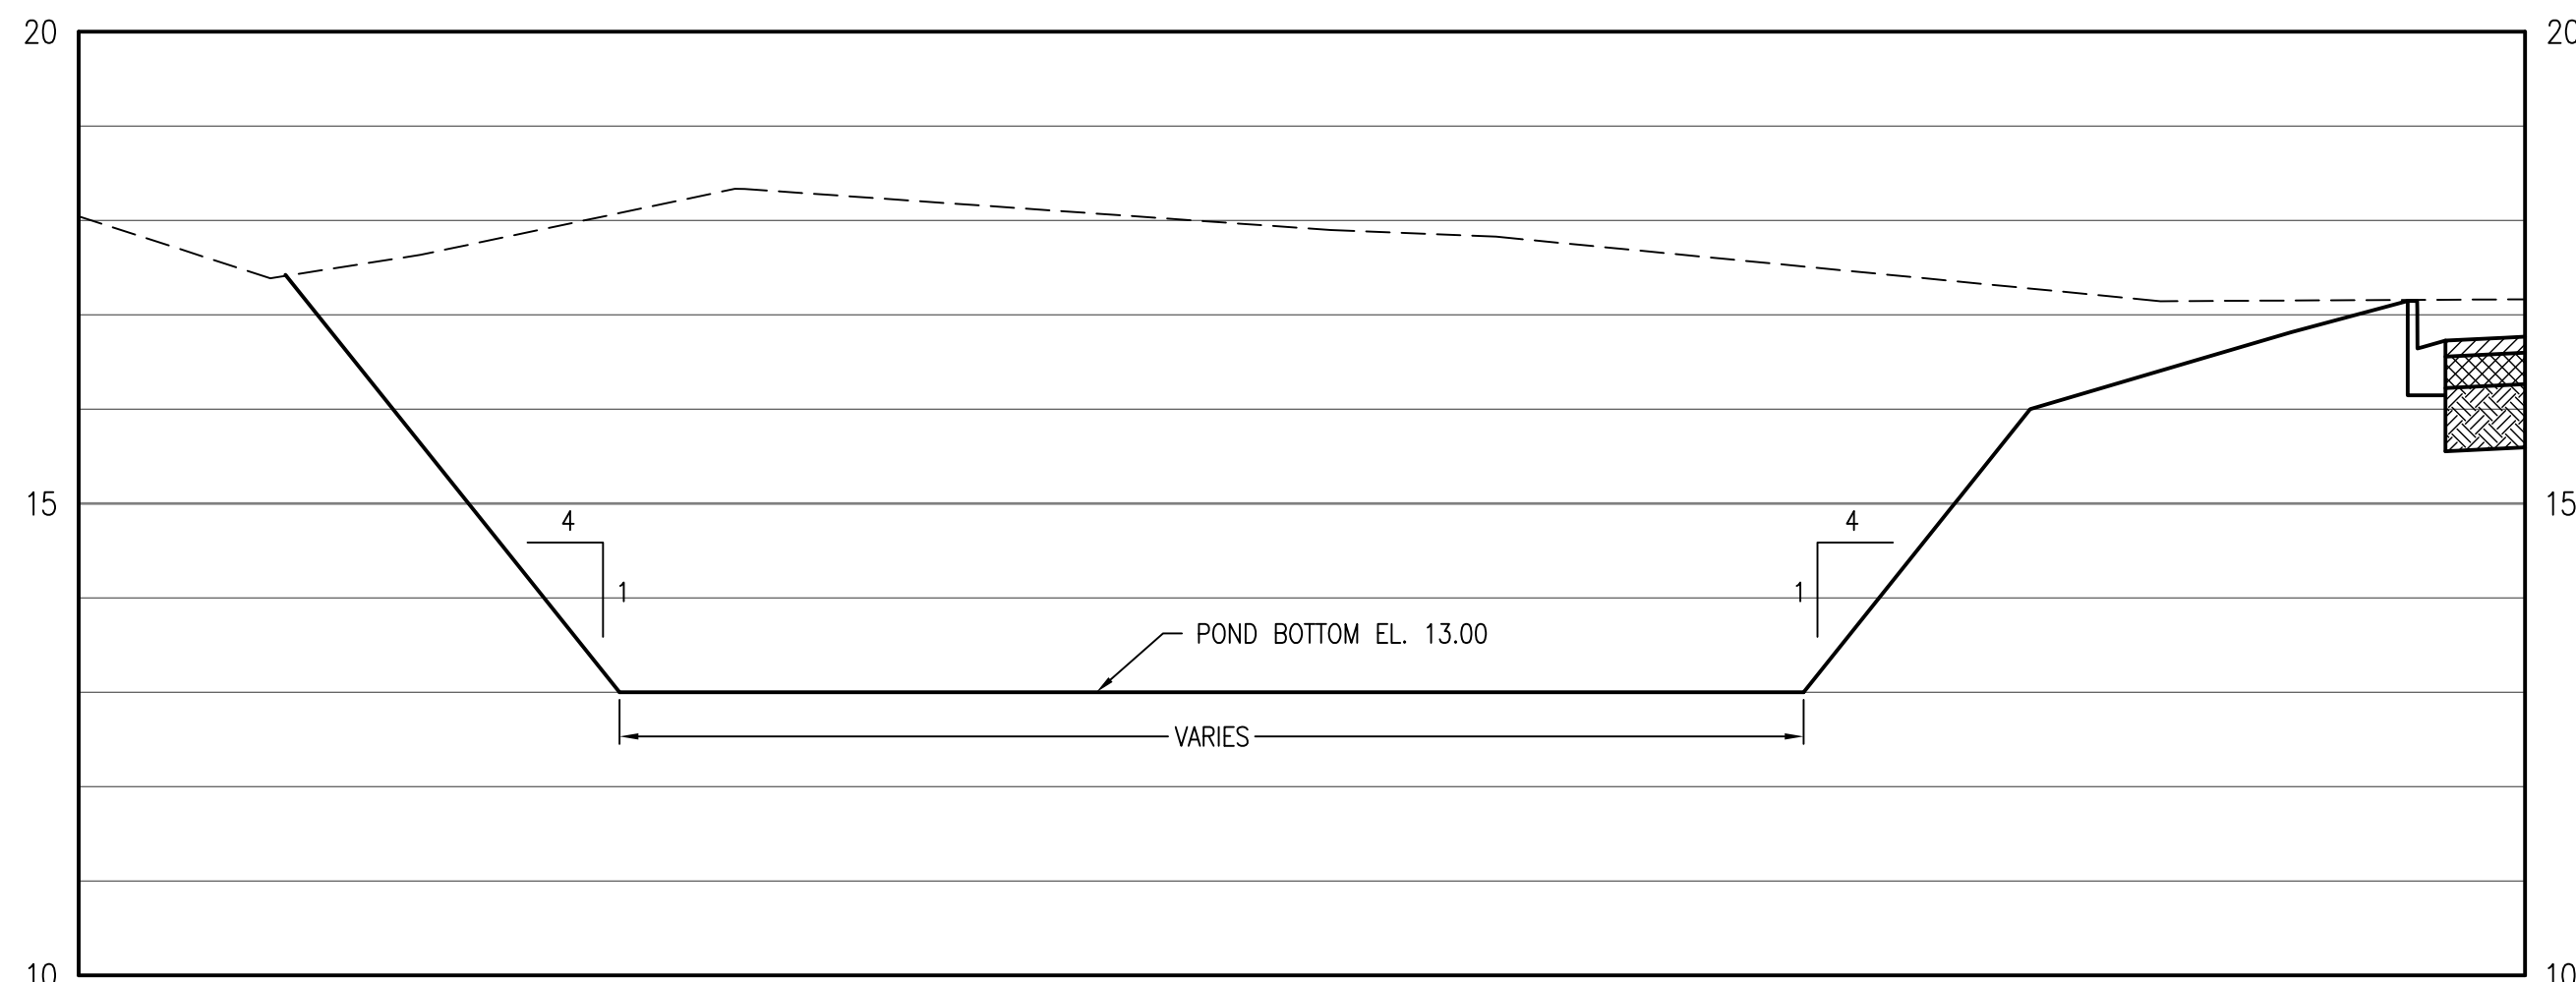


RETENTION POND 1
STAGE STORAGE TABLE (2YR-24HR EL. 14.67)

ELEVATION	AREA (FT ²)	CUMULATIVE VOLUME (FT ³)
16.00	12,742	29,600
15.00	10,770	17,844
14.00	8,895	8,011
13.00	7,127	0

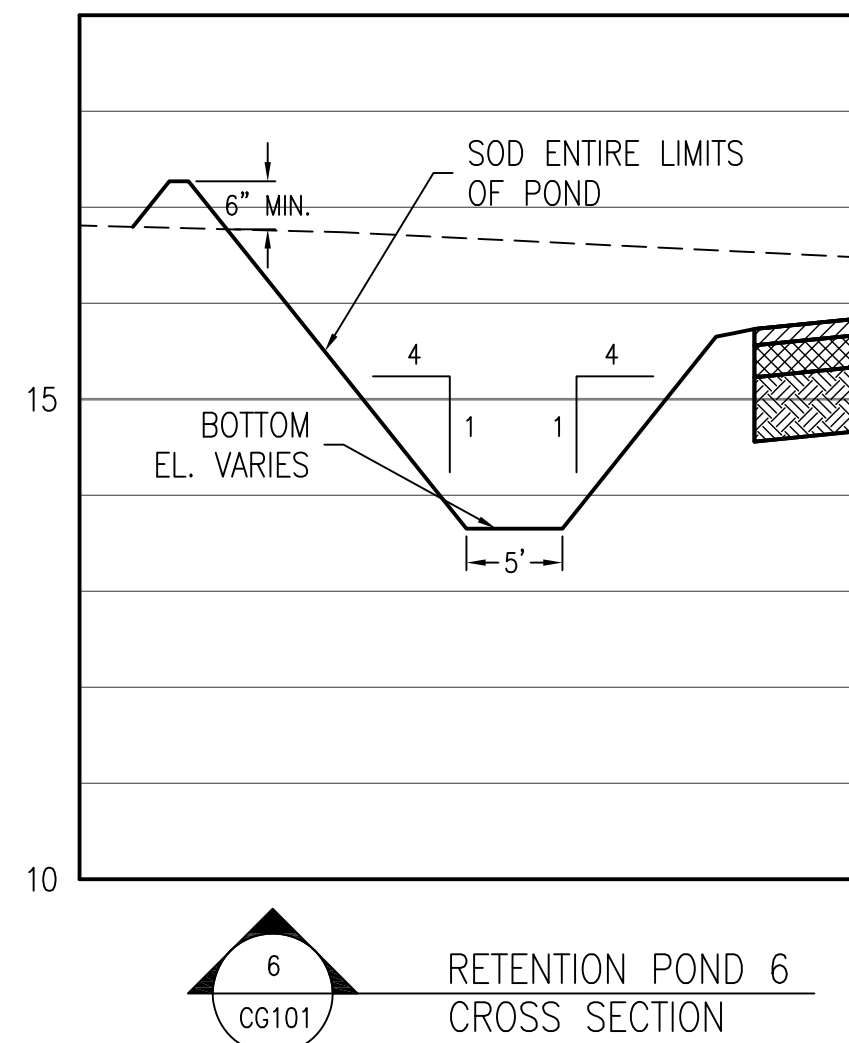


RETENTION POND 6
STAGE STORAGE TABLE (2YR-24HR EL. 14.10)

ELEVATION	AREA (FT ²)	CUMULATIVE VOLUME (FT ³)
14.07	2,917	1,804
13.57	1,551	687
13.07	598	150
12.57	0	0

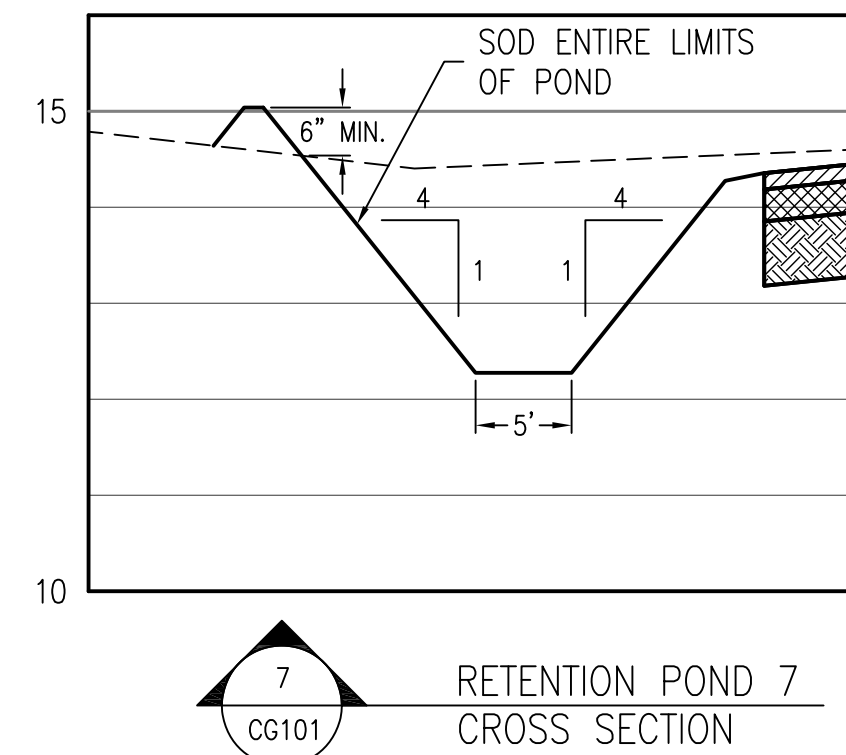


RETENTION POND 7
STAGE STORAGE TABLE (2YR-24HR EL. 12.83)

ELEVATION	AREA (FT ²)	CUMULATIVE VOLUME (FT ³)
12.80	2,685	1,783
12.30	1,596	713
11.80	629	157
11.30	0	0

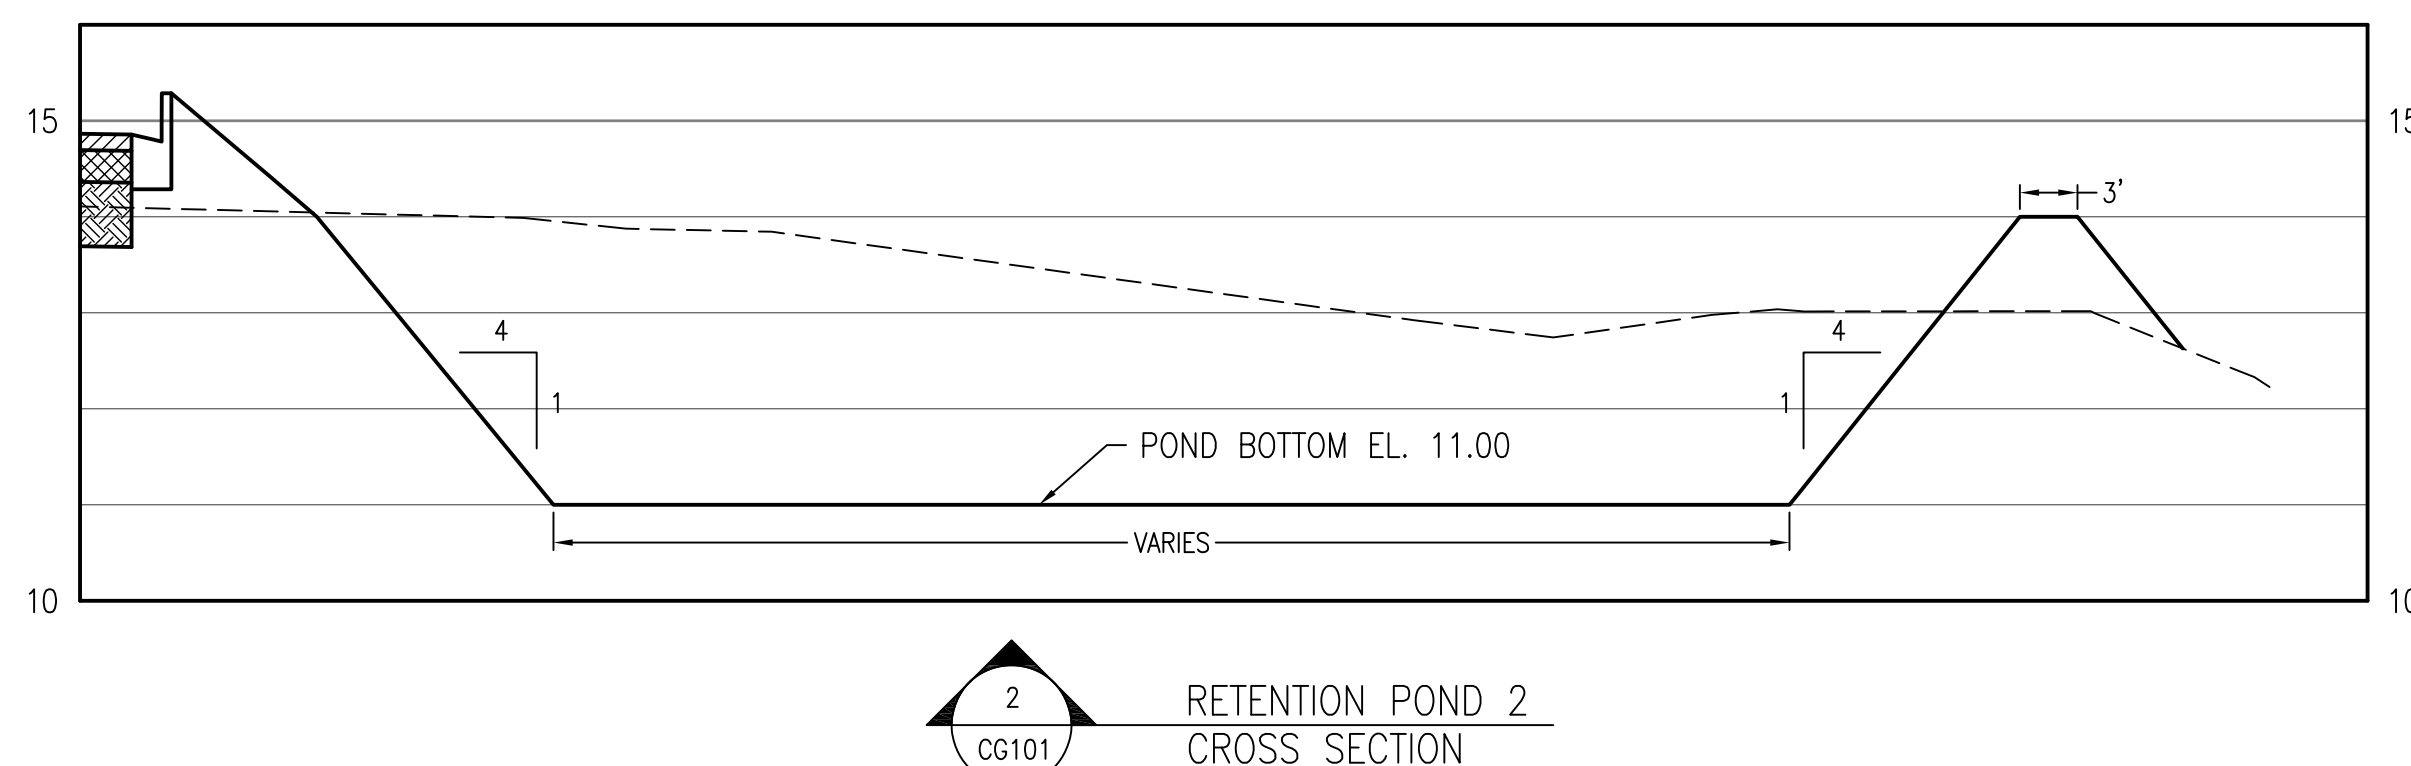


RETENTION POND 2
STAGE STORAGE TABLE (2YR-24HR EL. 13.55)

ELEVATION	AREA (FT ²)	CUMULATIVE VOLUME (FT ³)
14.00	7,589	16,863
13.00	6,220	9,958
12.00	4,953	4,371
11.00	3,789	0

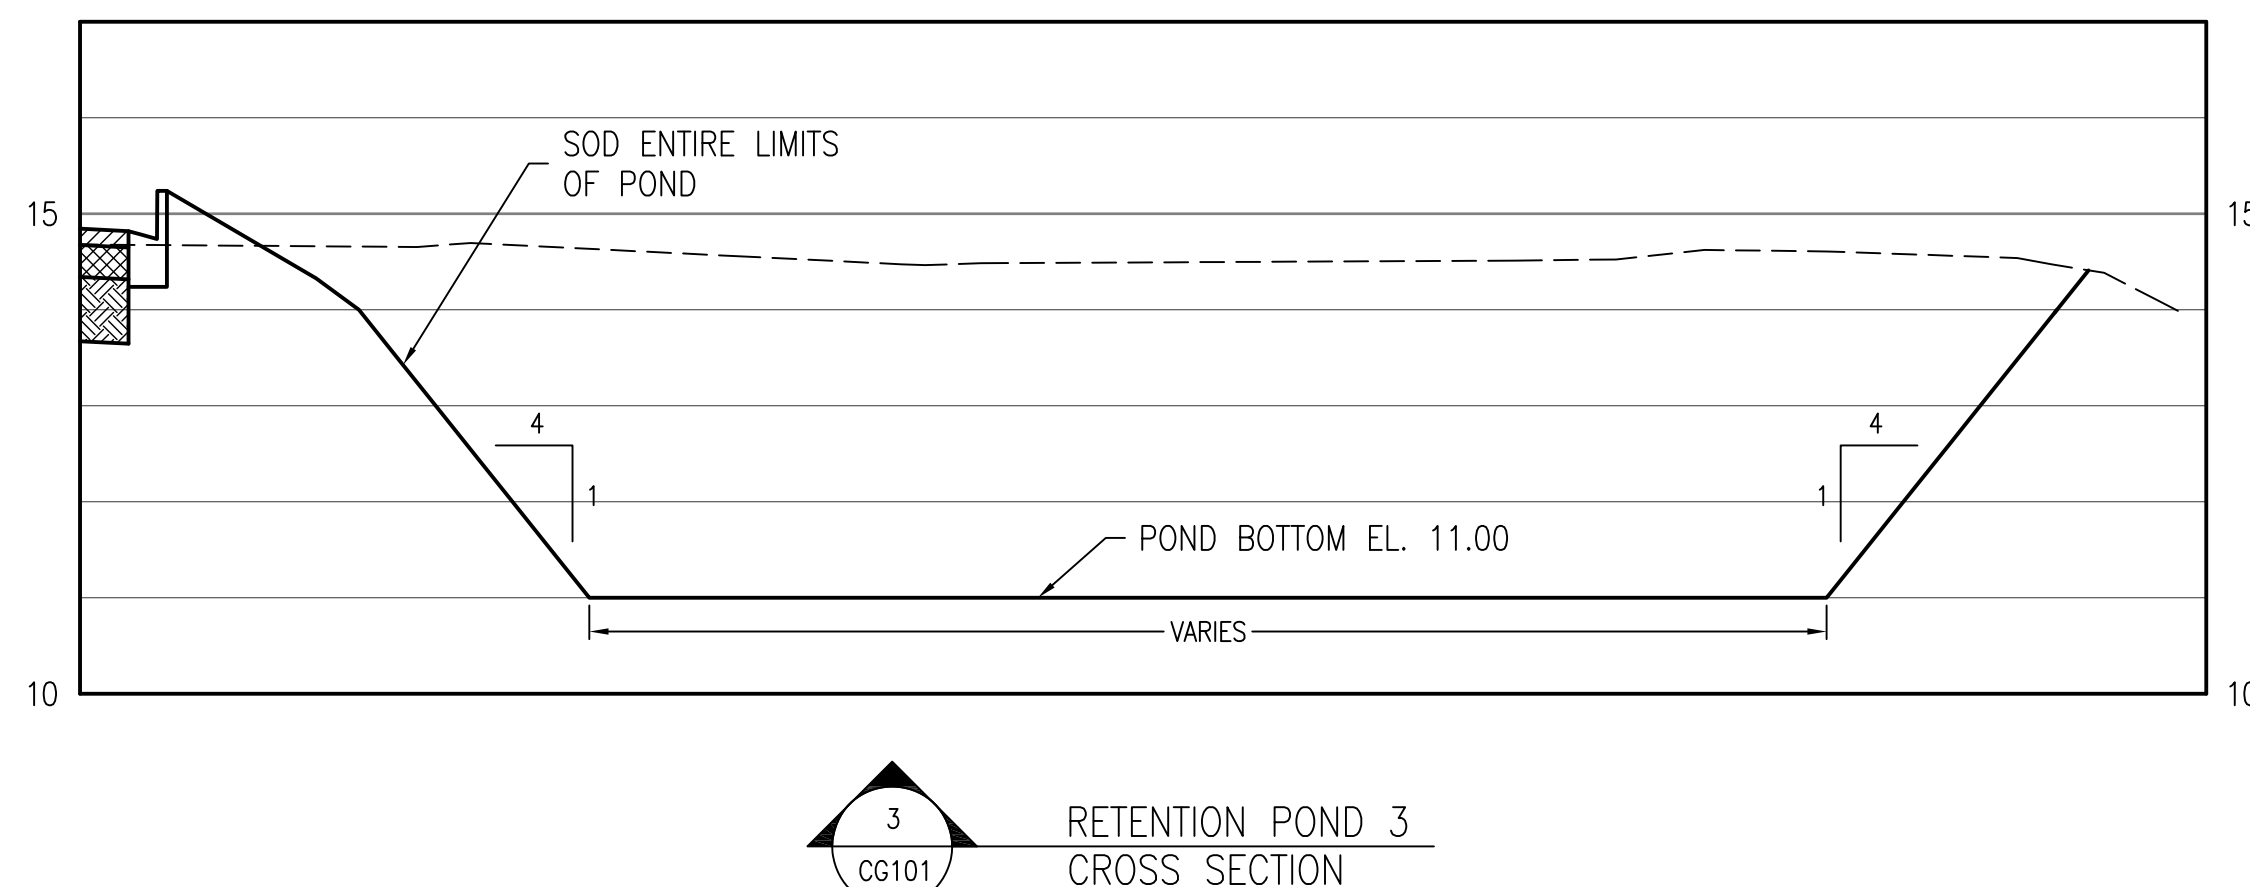


RETENTION POND 3
STAGE STORAGE TABLE (2YR-24HR EL. 13.55)

ELEVATION	AREA (FT ²)	CUMULATIVE VOLUME (FT ³)
14.00	10,628	24,263
13.00	8,878	14,510
12.00	7,230	6,456
11.00	5,681	0

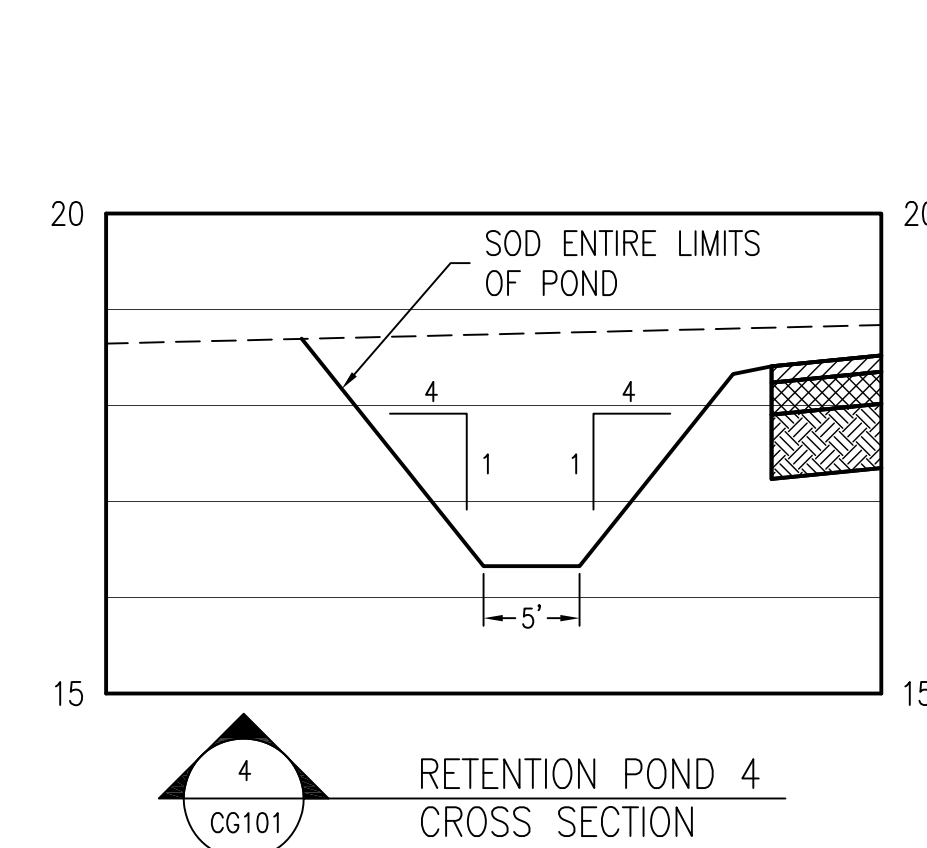


RETENTION POND 4
STAGE STORAGE TABLE (2YR-24HR EL. 17.23)

ELEVATION	AREA (FT ²)	CUMULATIVE VOLUME (FT ³)
17.21	3,140	1,871
16.71	1,563	695
16.21	607	152
15.71	0	0





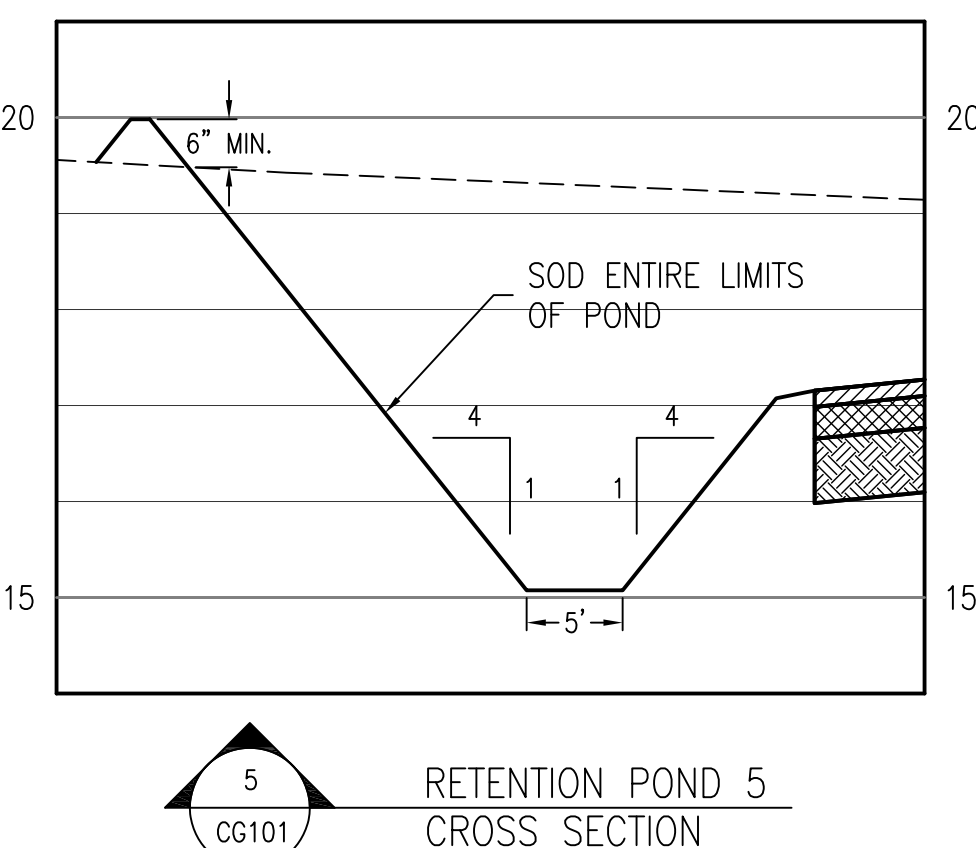


RETENTION POND 5
STAGE STORAGE TABLE (2YR-24HR EL. 15.75)

ELEVATION	AREA (FT ²)	CUMULATIVE VOLUME (FT ³)
15.72	2,779	1,785
15.22	1,569	698
14.72	611	153
14.22	0	0

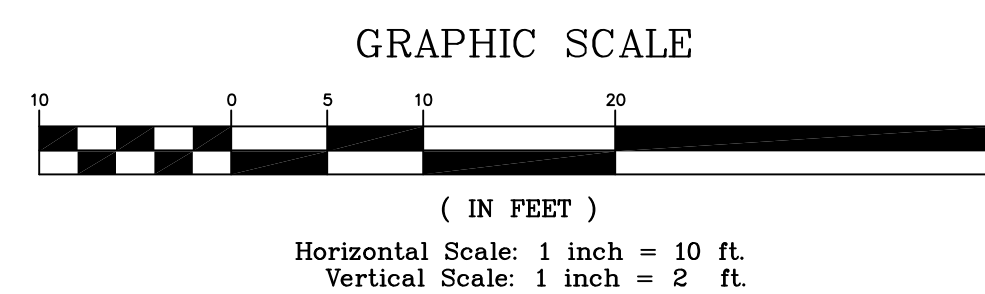

- NOTES:
- SEE SHEET CG101 FOR PERIMETER ROADWAY GRADING PLAN.
 - SEE SHEET CG102 FOR PERIMETER ROADWAY PROFILE.

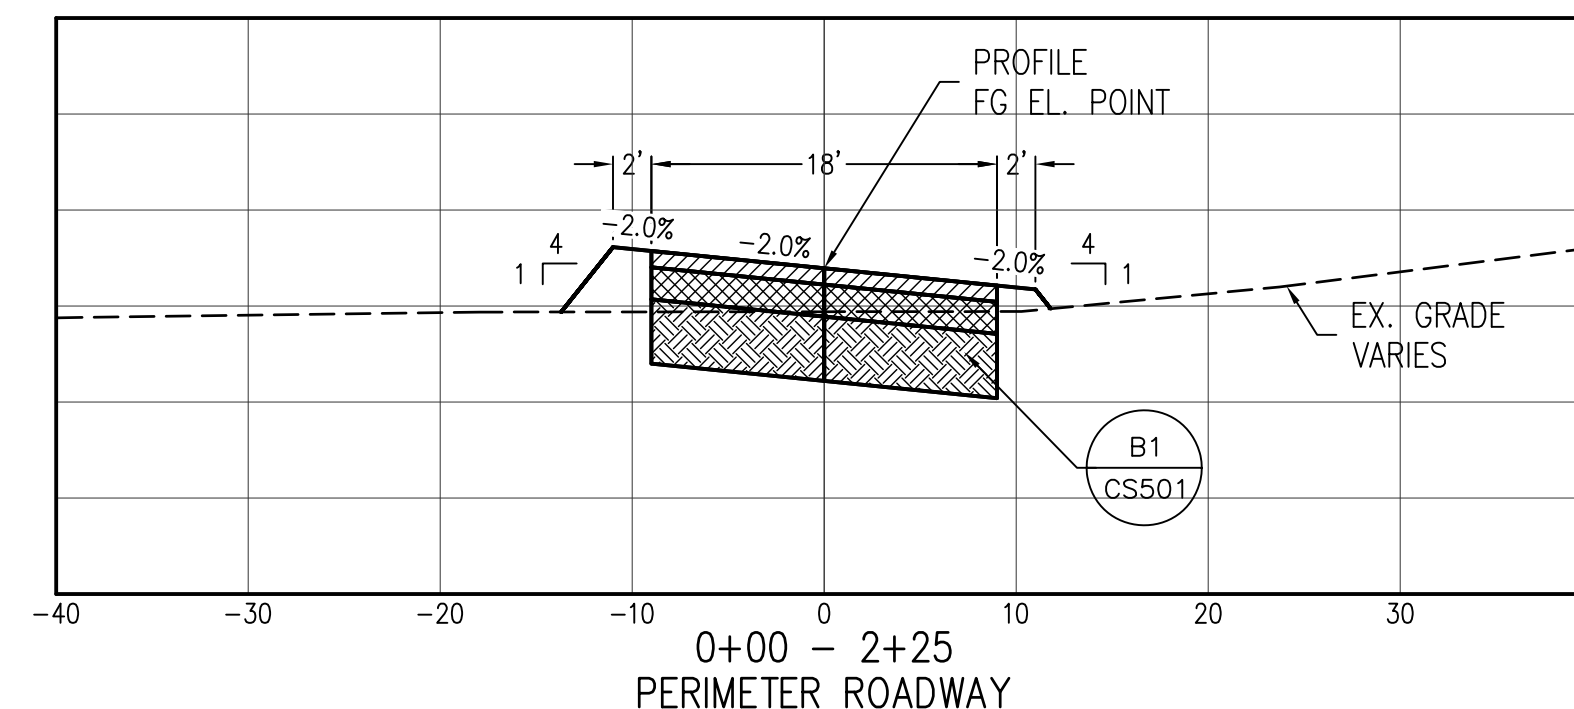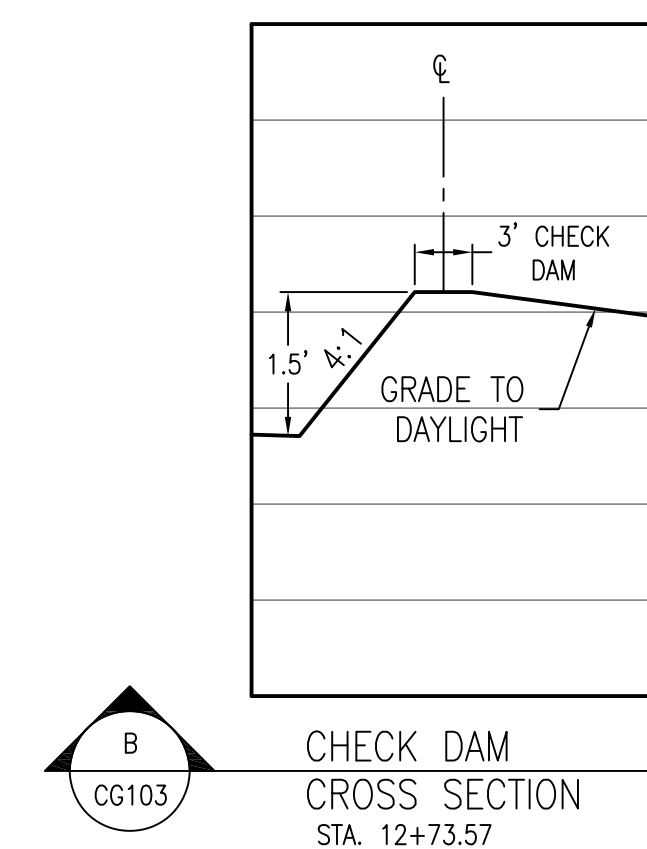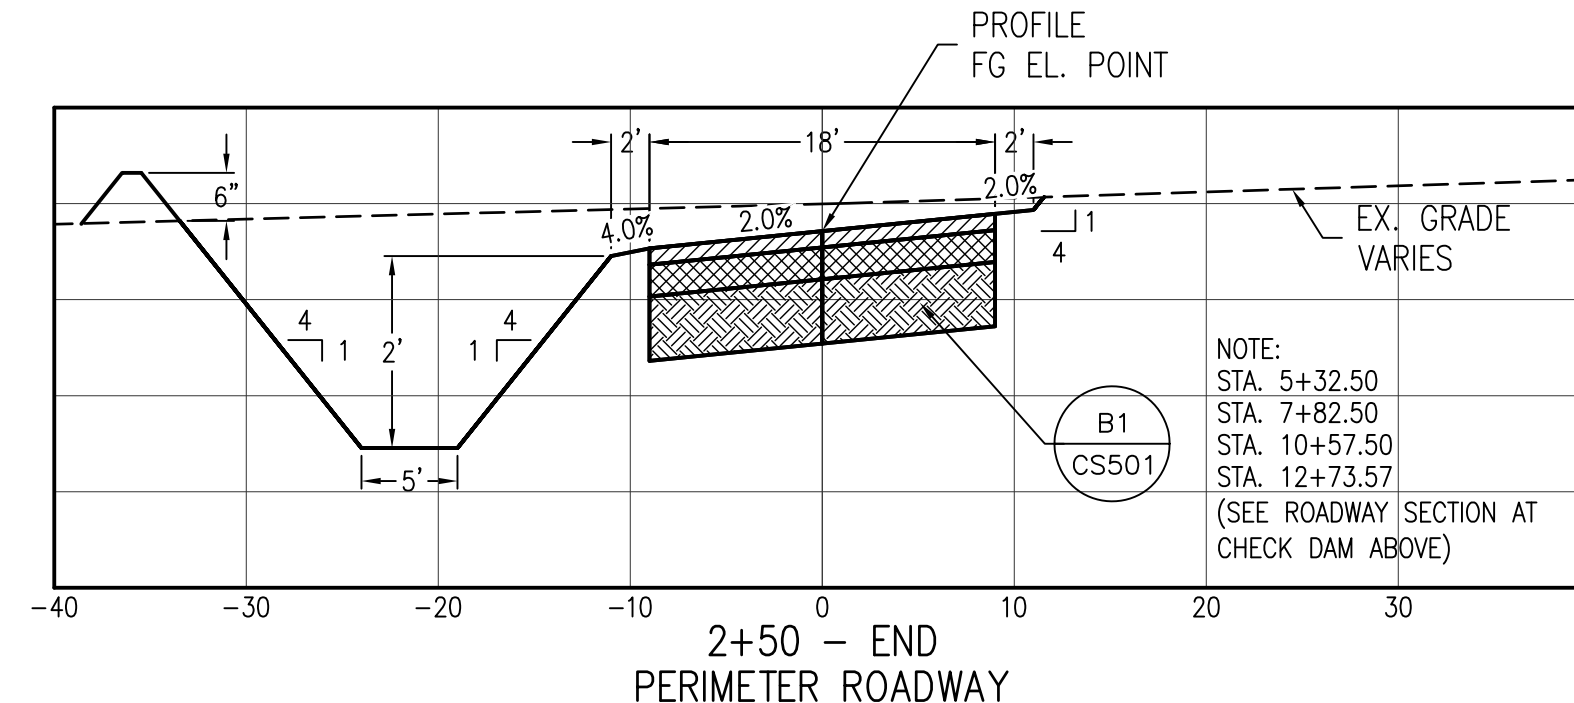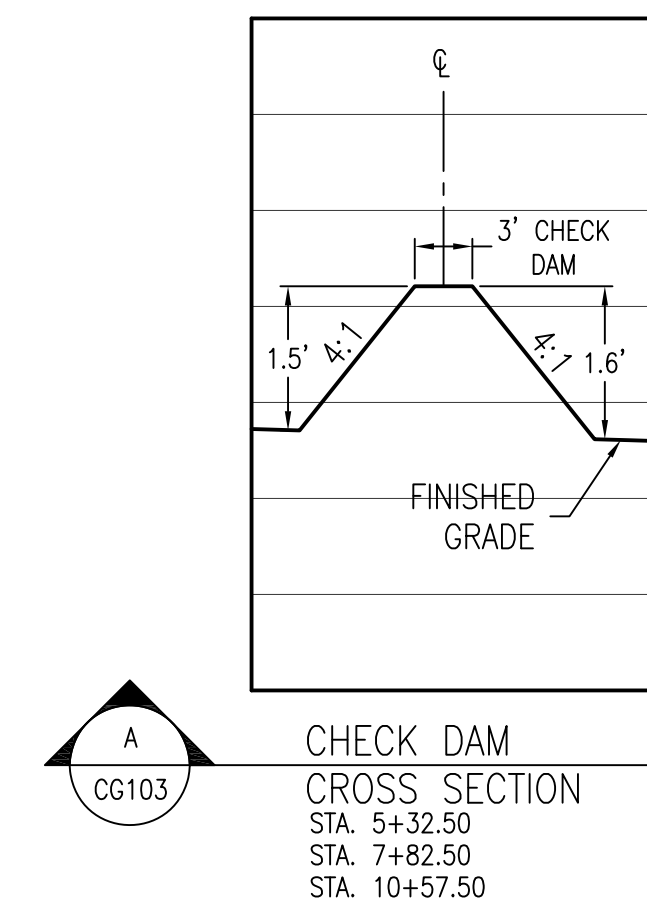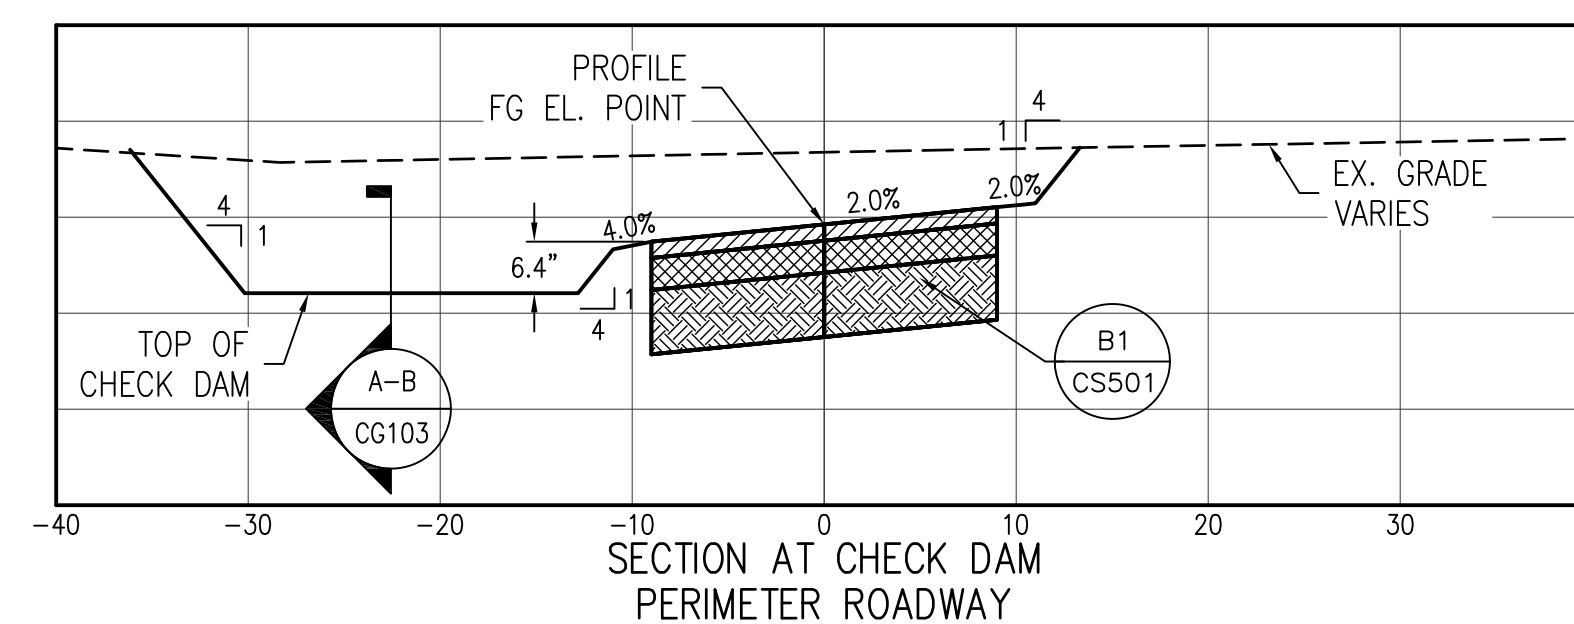

CONSULTANTS:		ARCHITECT/ENGINEERS:		Drawing Title		Project Title		Project Number		Office of Construction and Facilities Management	
CIVIL: KENNETH HORNE & ASSOCIATES 7201 NORTH 9TH AVENUE, STE. 6 PENSACOLA, FLORIDA 32504 PH: (850) 471-9008 FX: (850) 471-0093		COM/MS: SCHMIDT CONSULTING GROUP, INC. 40 S. PALAFOX PLACE, STE. 300 PENSACOLA, FLORIDA 32502 PH: (850) 438-0050 FX: (850) 432-8651		SURVEYORS: KCI TECHNOLOGIES, INC. 10401 HIGHLAND MANOR DRIVE, SUITE 120 TAMPA, FLORIDA 33610 PH: (813) 740-2300		RETENTION PONDS AND PERIMETER ROADWAY SECTIONS		PANAMA CITY JOINT OUTPATIENT CLINIC VA GULF COAST HEALTH CARE			520-326
LANDSCAPE ARCHITECT: CSA GROUP, INC. 6300 PICCADILLY SQUARE DRIVE MOBILE, ALABAMA 36609 PH: (251) 344-4033 FX: (251) 344-4052		ARCHITECTURE: BULLOCK TOE ASSOCIATES, INC. 809 EAST CERVANTES STREET PENSACOLA, FL 32501 PH: (850) 438-0444 FX: (850) 432-8208		KHA FL. PROFESSIONAL ENGINEER CERT. #8268		Approved Project Director		Location: PANAMA CITY, FLORIDA			Building Number: -
Revisions:		Date:		BES DESIGN/BUILD 766 Middle St, Fairhope, AL 36532 Phone: 251.990.5778 Fax: 251.990.3716		Date: MARCH 2012		Checked: KCH		Drawn: LRR	CG103 Dwg 18 of 21