


1 SLAB ON GRADE PLAN
SCALE: 1/8"=1'-0"

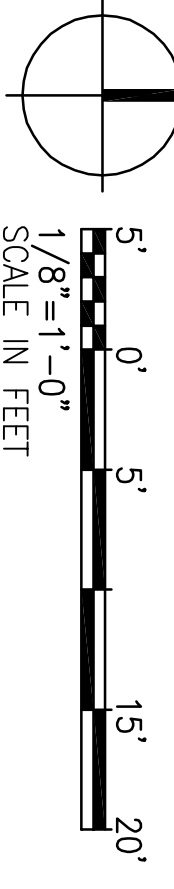

- SLAB ON GRADE PLAN NOTES:
1. TYPICAL SLAB ON GRADE SHALL CONSIST OF 4" THICK NORMAL WEIGHT CONCRETE, PLACED OVER 10 MIL VAPOR BARRIER AND SOIL PREPARED PER GEOTECHNICAL REPORT BY RCI TECHNOLOGIES, INC. DATED 09/20/11. SLAB ON GRADE SHALL BE REINFORCED WITH 6"x6"-4623X12.9 WELDED WIRE FABRIC (WWF). PROVIDE ADDITIONAL REINFORCING IN SLAB PER TYPICAL DETAILS.
 2. TYPICAL TOP OF SLAB ELEVATION IS EL=17.50' (DATING 07-07). REFER TO ARCHITECTURAL, MECHANICAL, AND ELECTRICAL DRAWINGS FOR SLOPES AND DEPRESSIONS.
 3. CONTROL JOINTS ARE NOTED ON PLAN THUS: "C.J."
 4. TYPICAL COLUMN NUMBERS ARE INDICATED ON PLAN THUS: (XX)
 - REFER TO COLUMN SCHEDULE SHEET SF500, FOR COLUMN SIZE, LOCATION, TYPE, AND FOOTING.
 5. HATCHED REGIONS INDICATE AREAS OF RECESSED SLAB. REFER TO TYPICAL SLAB ON GRADE DETAILS FOR REINFORCING, LOCATIONS CORRESPOND TO ROOMS SHOWN ON ARCHITECTURAL DRAWINGS.
 6. * NEXT TO A COLUMN INDICATES BASE TO BE WRAPPED WITH BUILDING PAPER. REFER TO BASE DETAIL FOR MORE INFORMATION.

FINAL SUBMISSION

CONSULTANTS:		ARCHITECT/ENGINEERS:	
CONSULTANTS: GRIFFIN HOME & ASSOCIATES 7201 NORTH 9TH AVENUE SUITE 100 FAIRHOPE, AL 36532 PH: 850-471-2008 FX: 850-471-2008		ARCHITECT/ENGINEERS: BES DESIGN/BUILD, LLC 766 MIDDLE ST., FAIRHOPE, AL 36532 PHONE: 251-990-5778 FAX: 251-990-3716	
LANGUAGE ARCHITECT: 6000 ROCKDALE AVENUE DRIVE FAIRHOPE, AL 36532 PH: 850-544-4444 FX: 850-544-4444		ARCHITECTURE ASSOCIATES, INC. 600 EAST CRYSTAL STREET FAIRHOPE, AL 36532 PH: 850-461-5444 FX: 850-461-5444	
DATE		APPROVED PROJECT DIRECTOR	
		LOCATION: PANAMA CITY, FLORIDA	
		PROJECT TITLE: JOINT OUTPATIENT CLINIC VA GULF COAST HEALTH CARE	
		DRAWING NUMBER: SB102	
		DWG 3 OF 17	
		OFFICE OF CONSTRUCTION AND FACILITIES MANAGEMENT Department of Veterans Affairs	