



 

# SECOND FLOOR PLAN

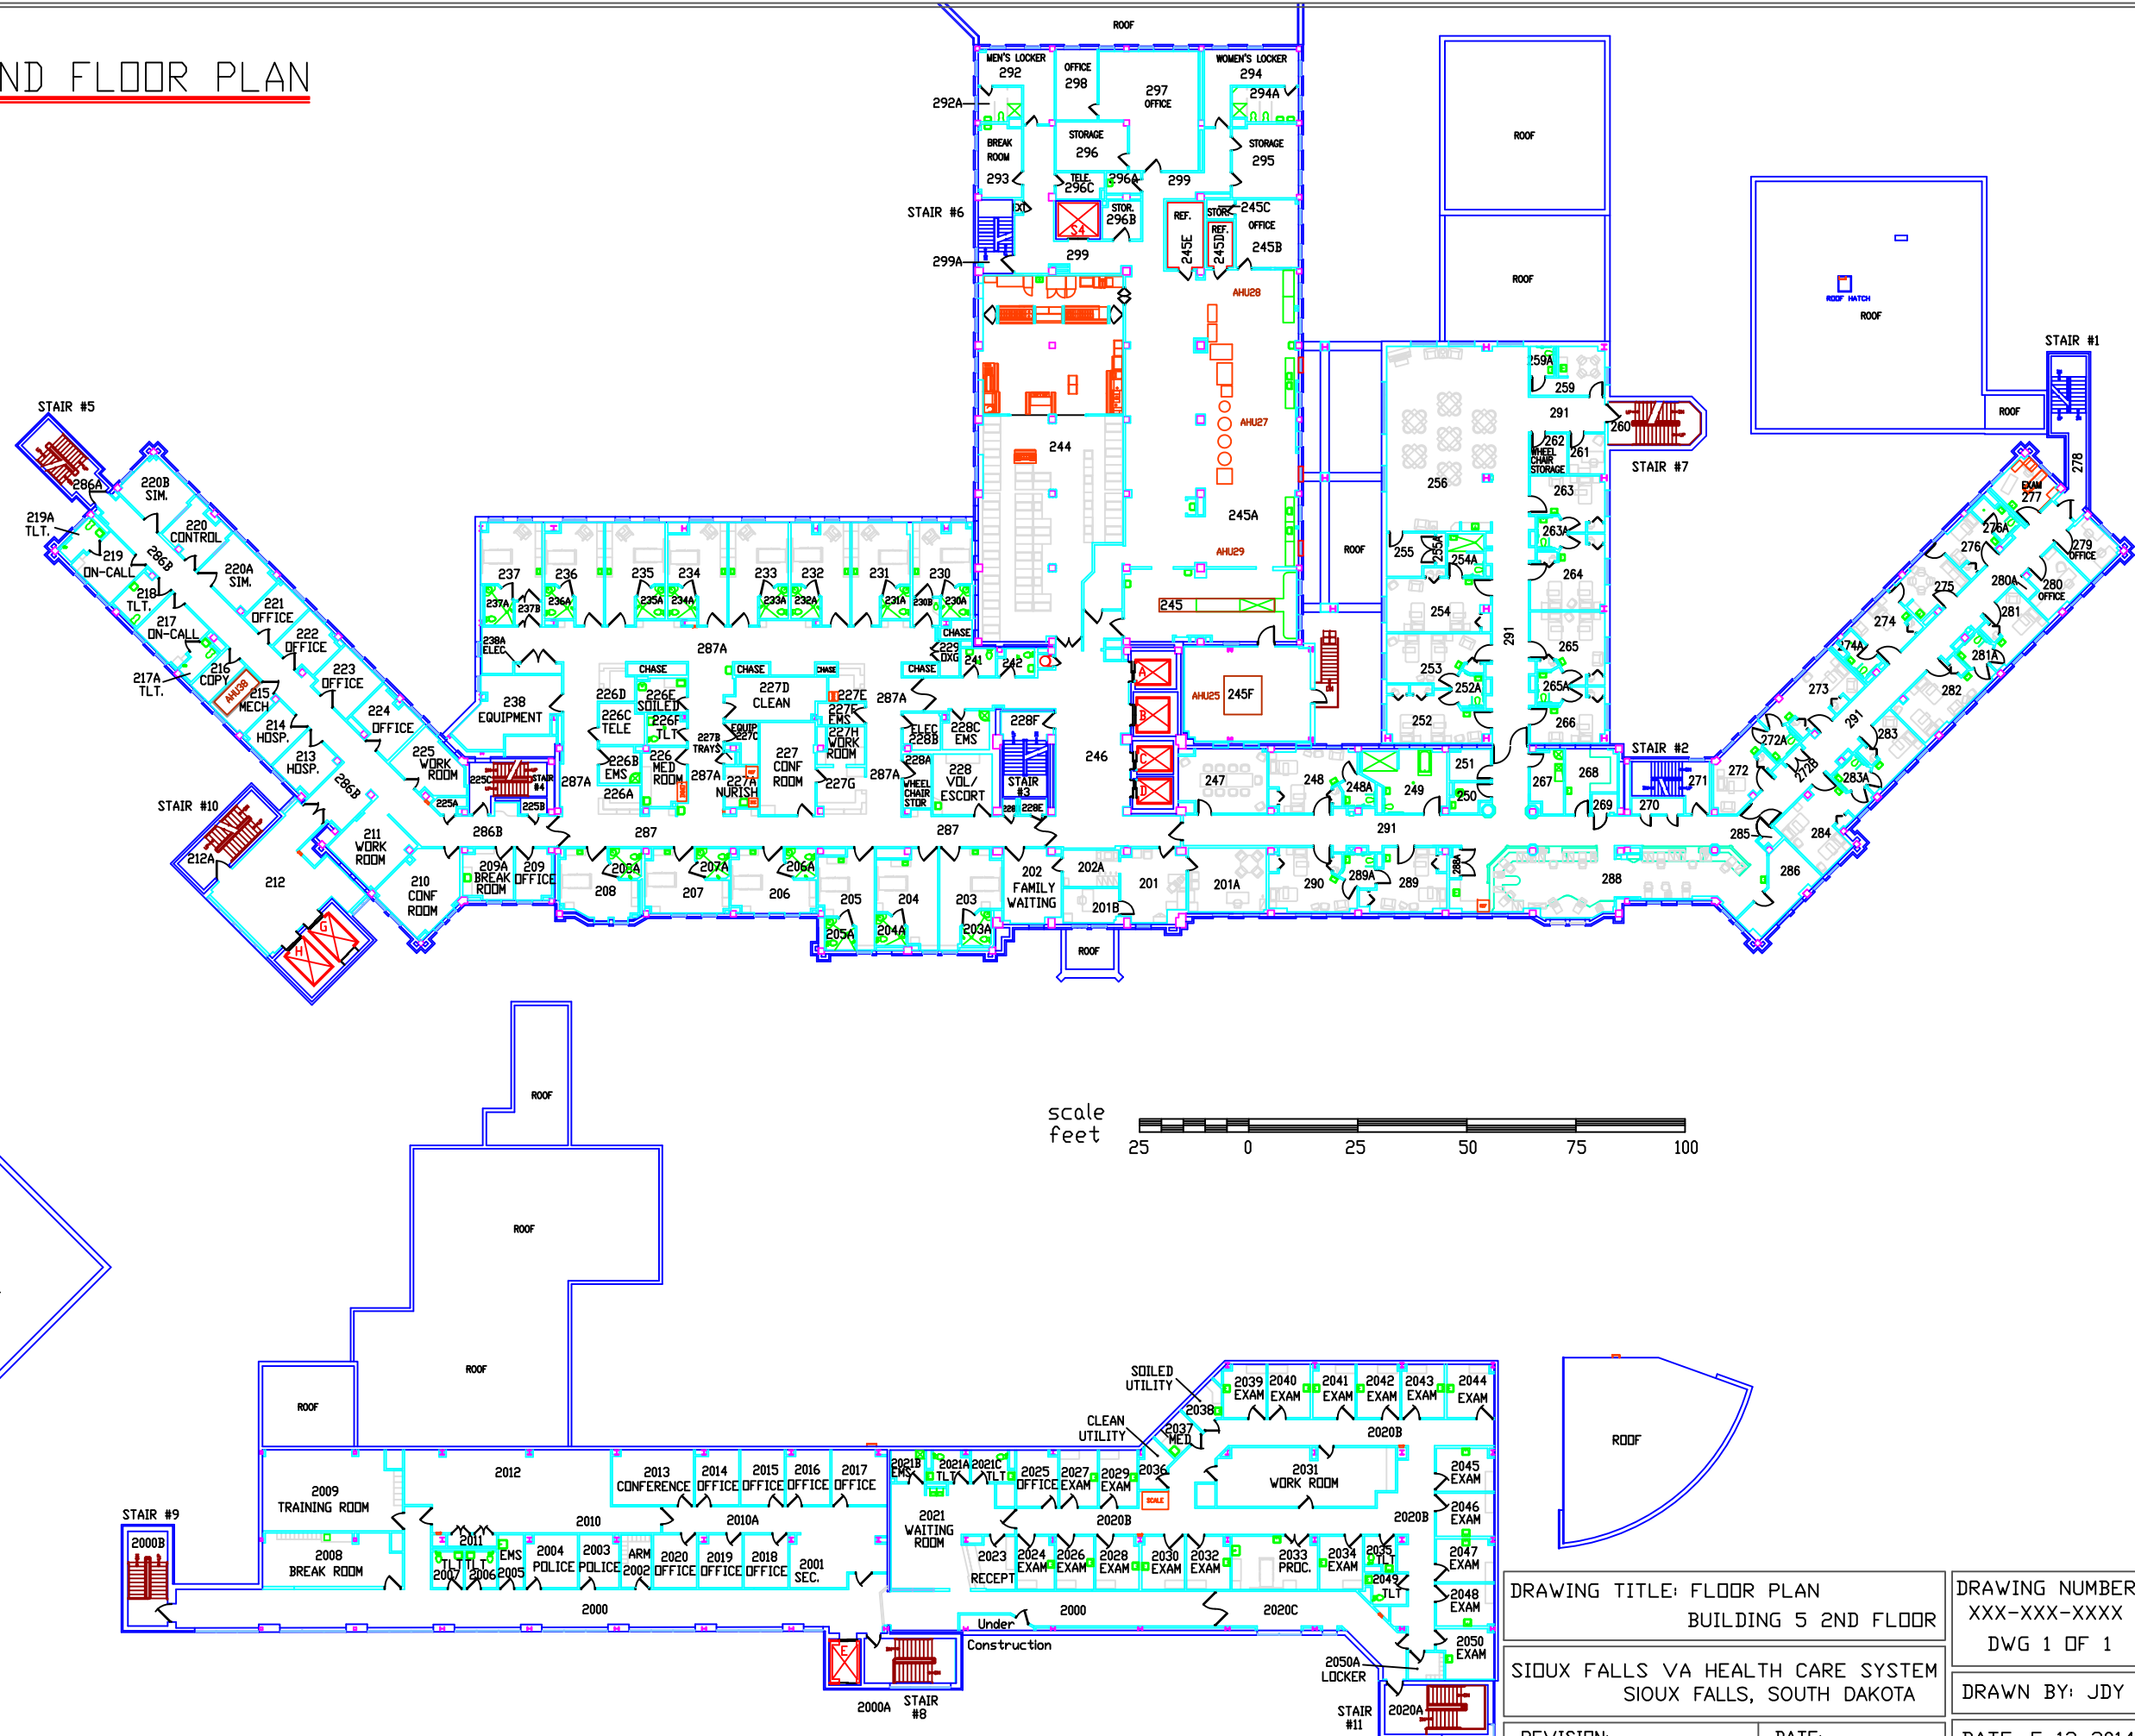

DRAWING TITLE: FLOOR PLAN  
BUILDING 5 2ND FLOOR

SIOUX FALLS VA HEALTH CARE SYSTEM  
SIOUX FALLS, SOUTH DAKOTA

REVISION:

DATE:

DRAWING NUMBER:  
XXX-XXX-XXXX  
DWG 1 OF 1

DRAWN BY: JDY

DATE: 5-13-2014

