


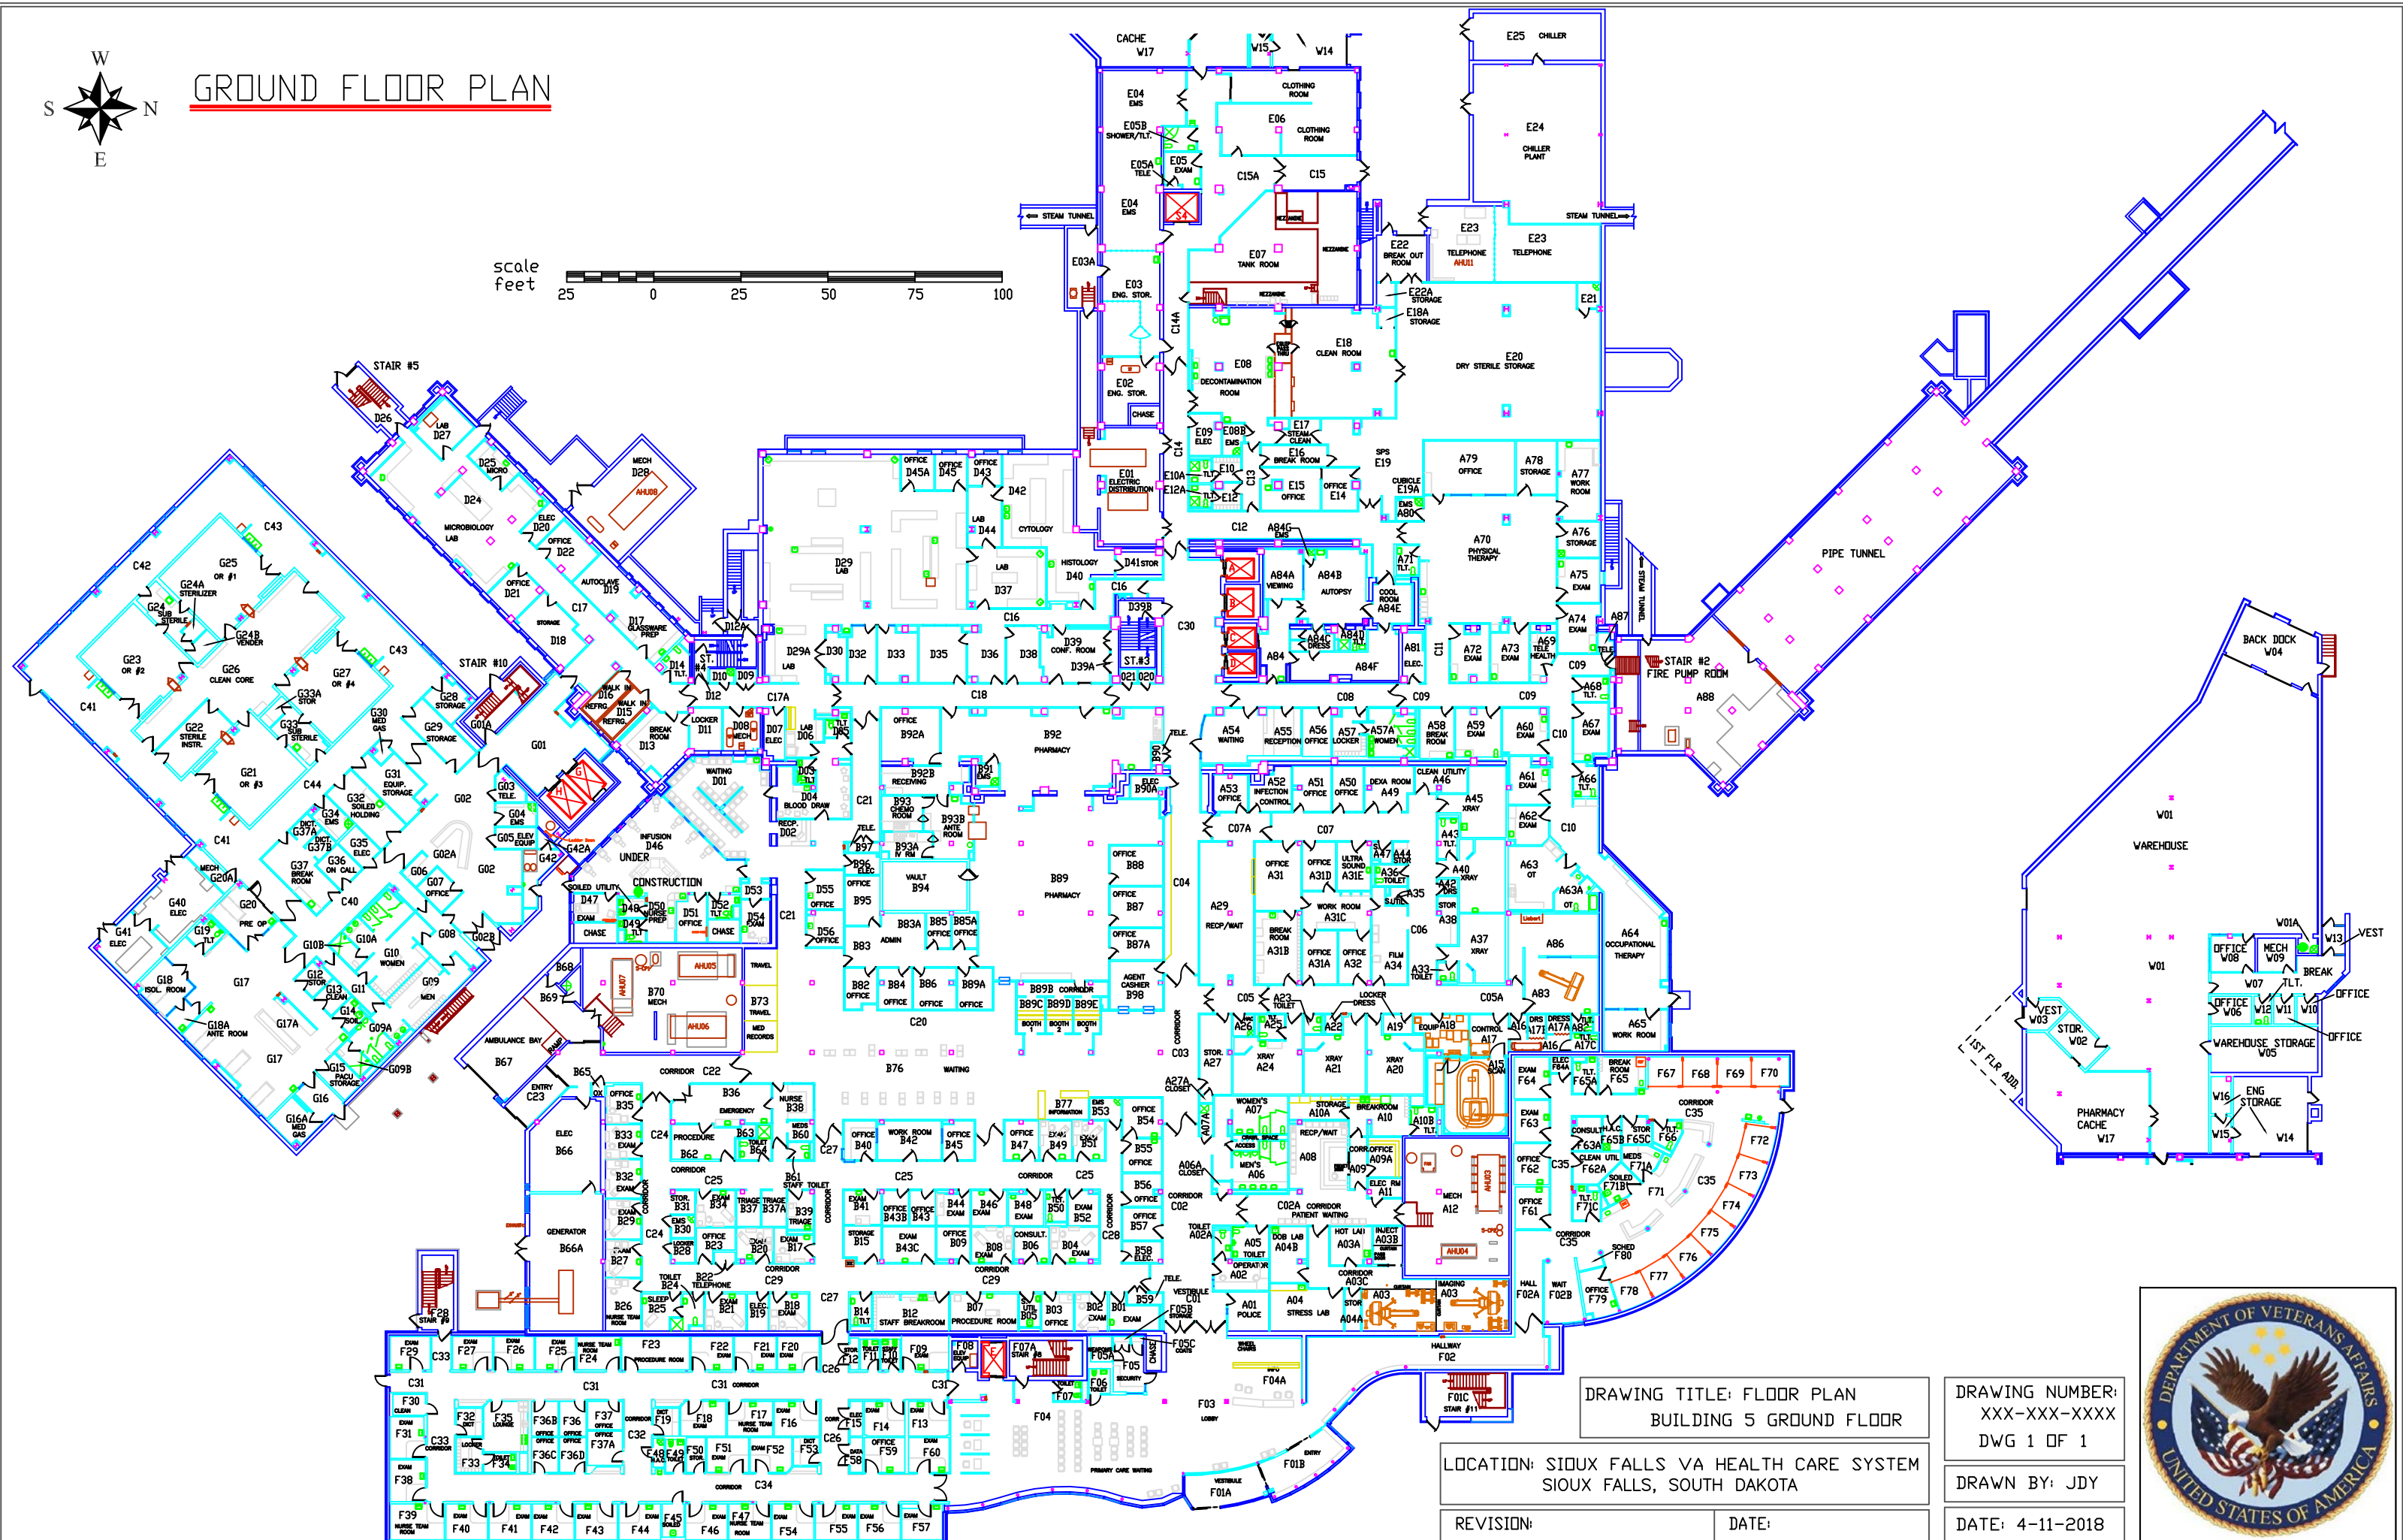

GROUND FLOOR PLAN

scale feet
25 0 25 50 75 100



DRAWING TITLE: FLOOR PLAN
BUILDING 5 GROUND FLOOR

LOCATION: SIOUX FALLS VA HEALTH CARE SYSTEM
SIOUX FALLS, SOUTH DAKOTA

REVISION:

DATE:

DRAWING NUMBER:
XXX-XXX-XXXX
DWG 1 OF 1

DRAWN BY: JDY

DATE: 4-11-2018

