

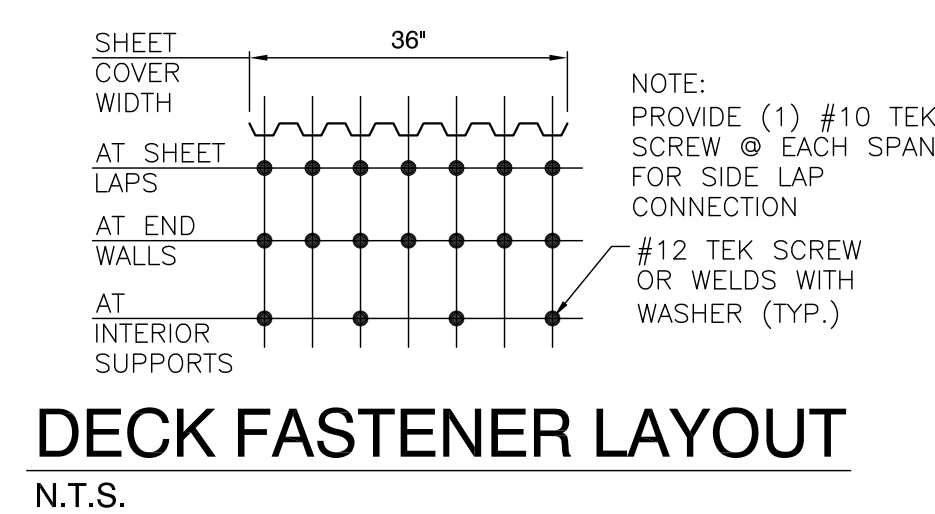
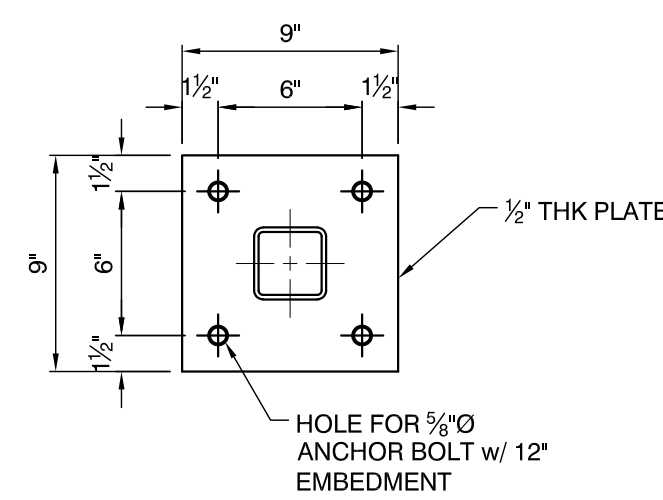
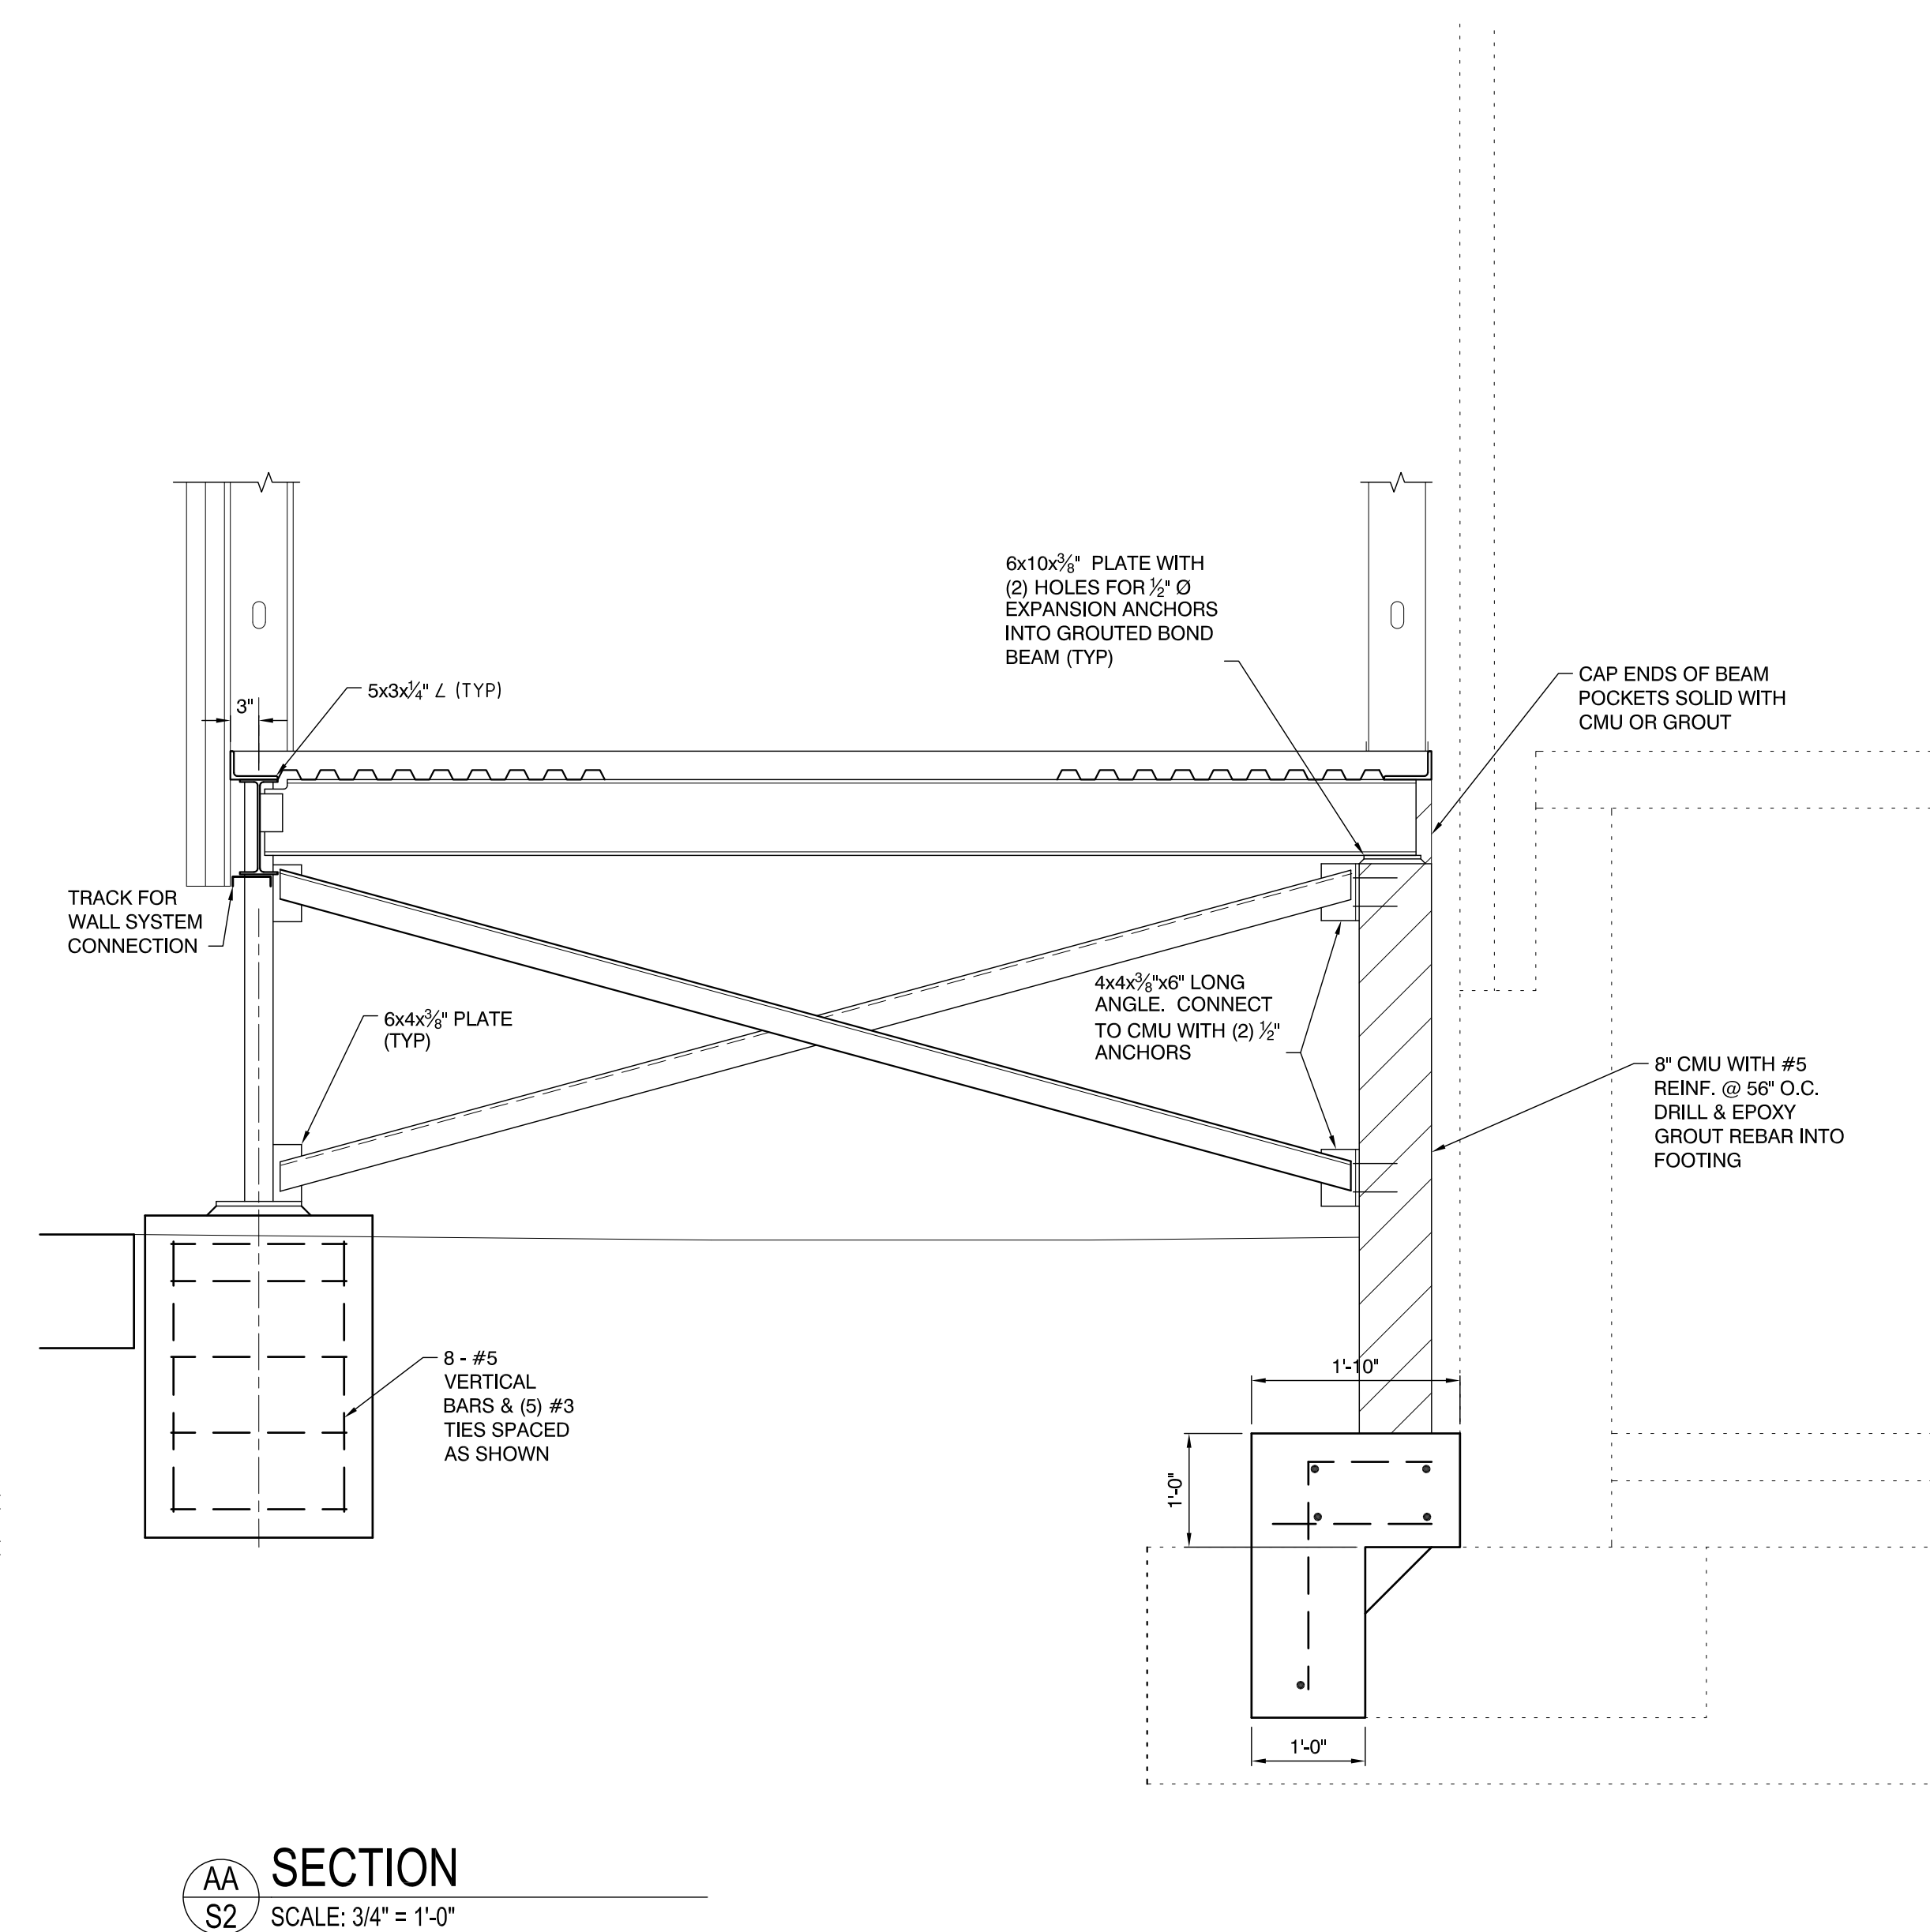
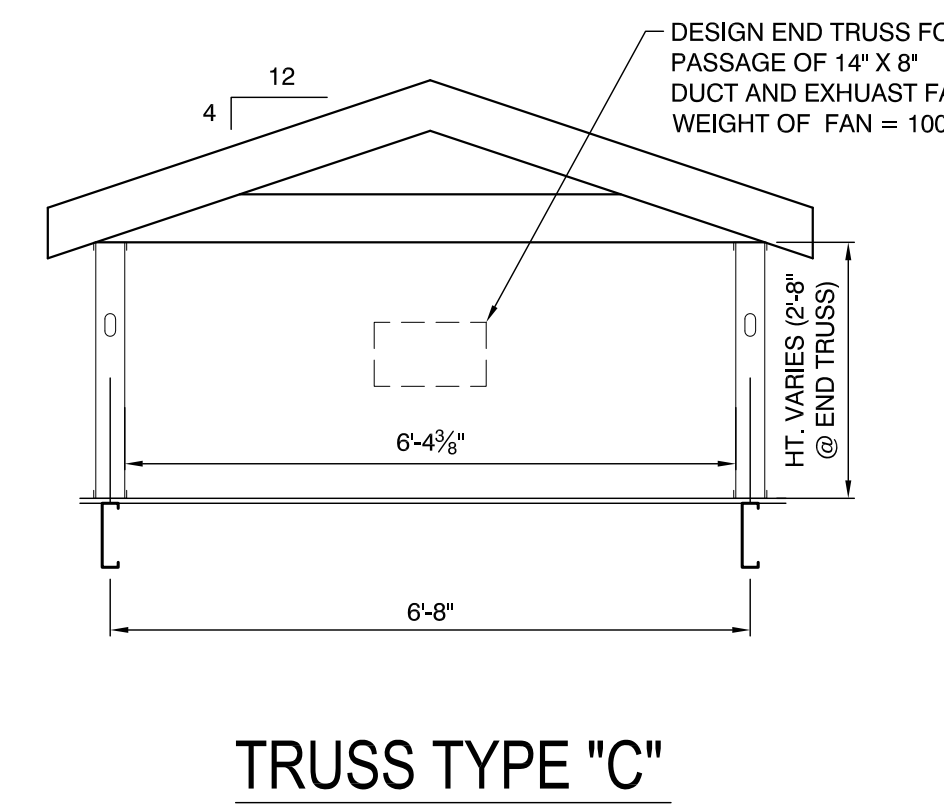
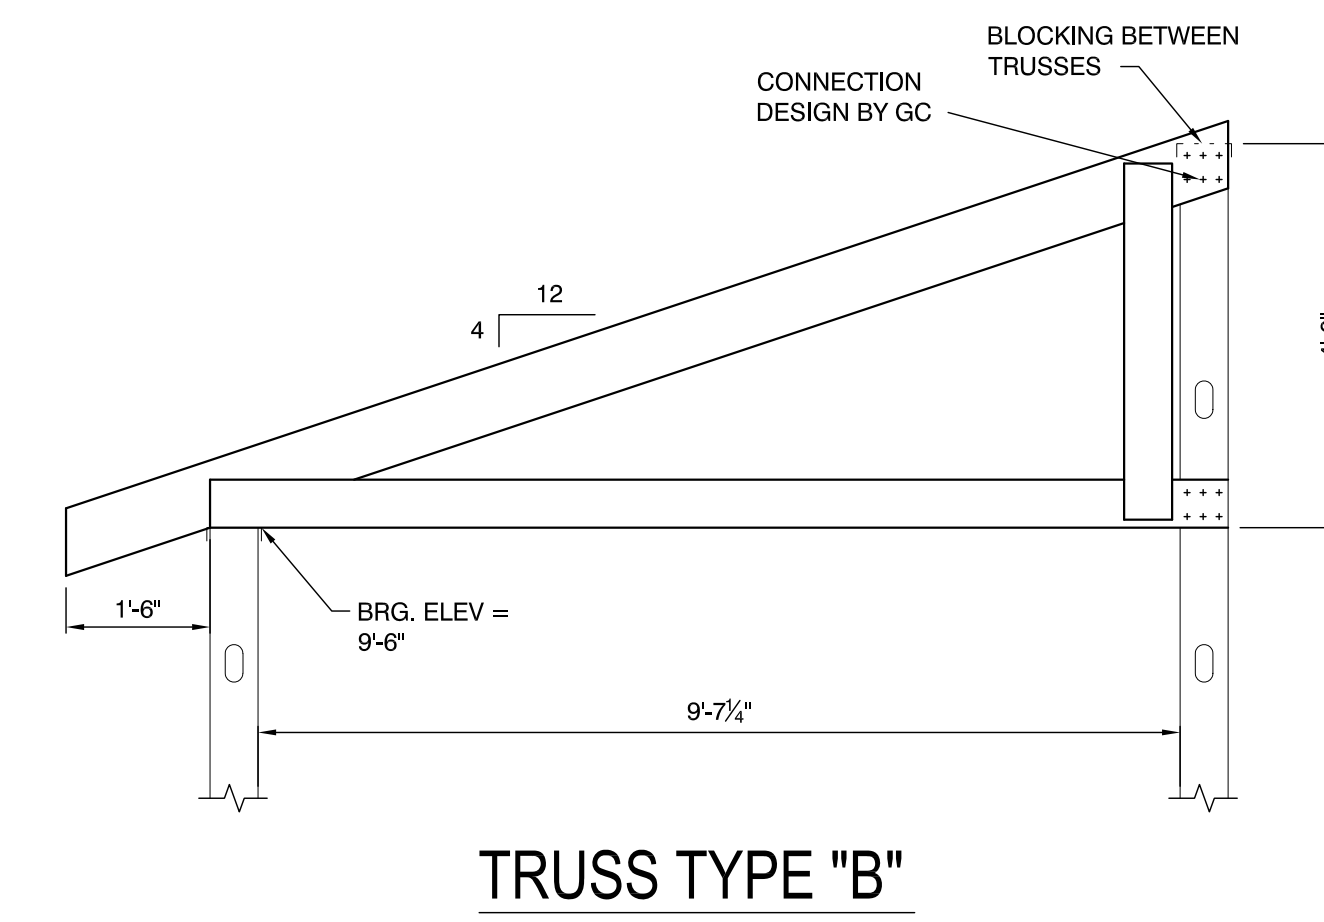
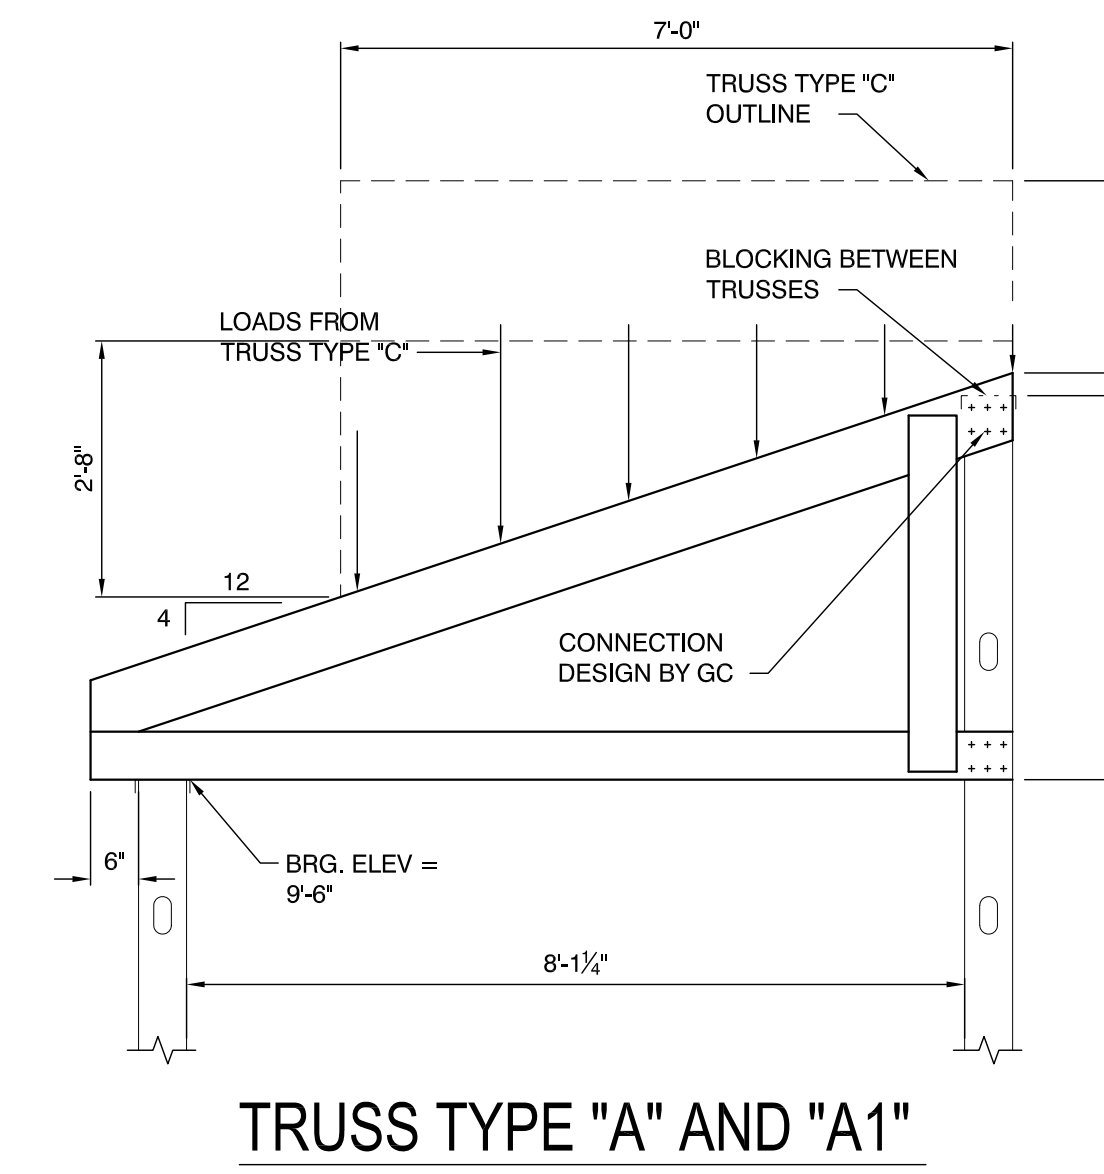


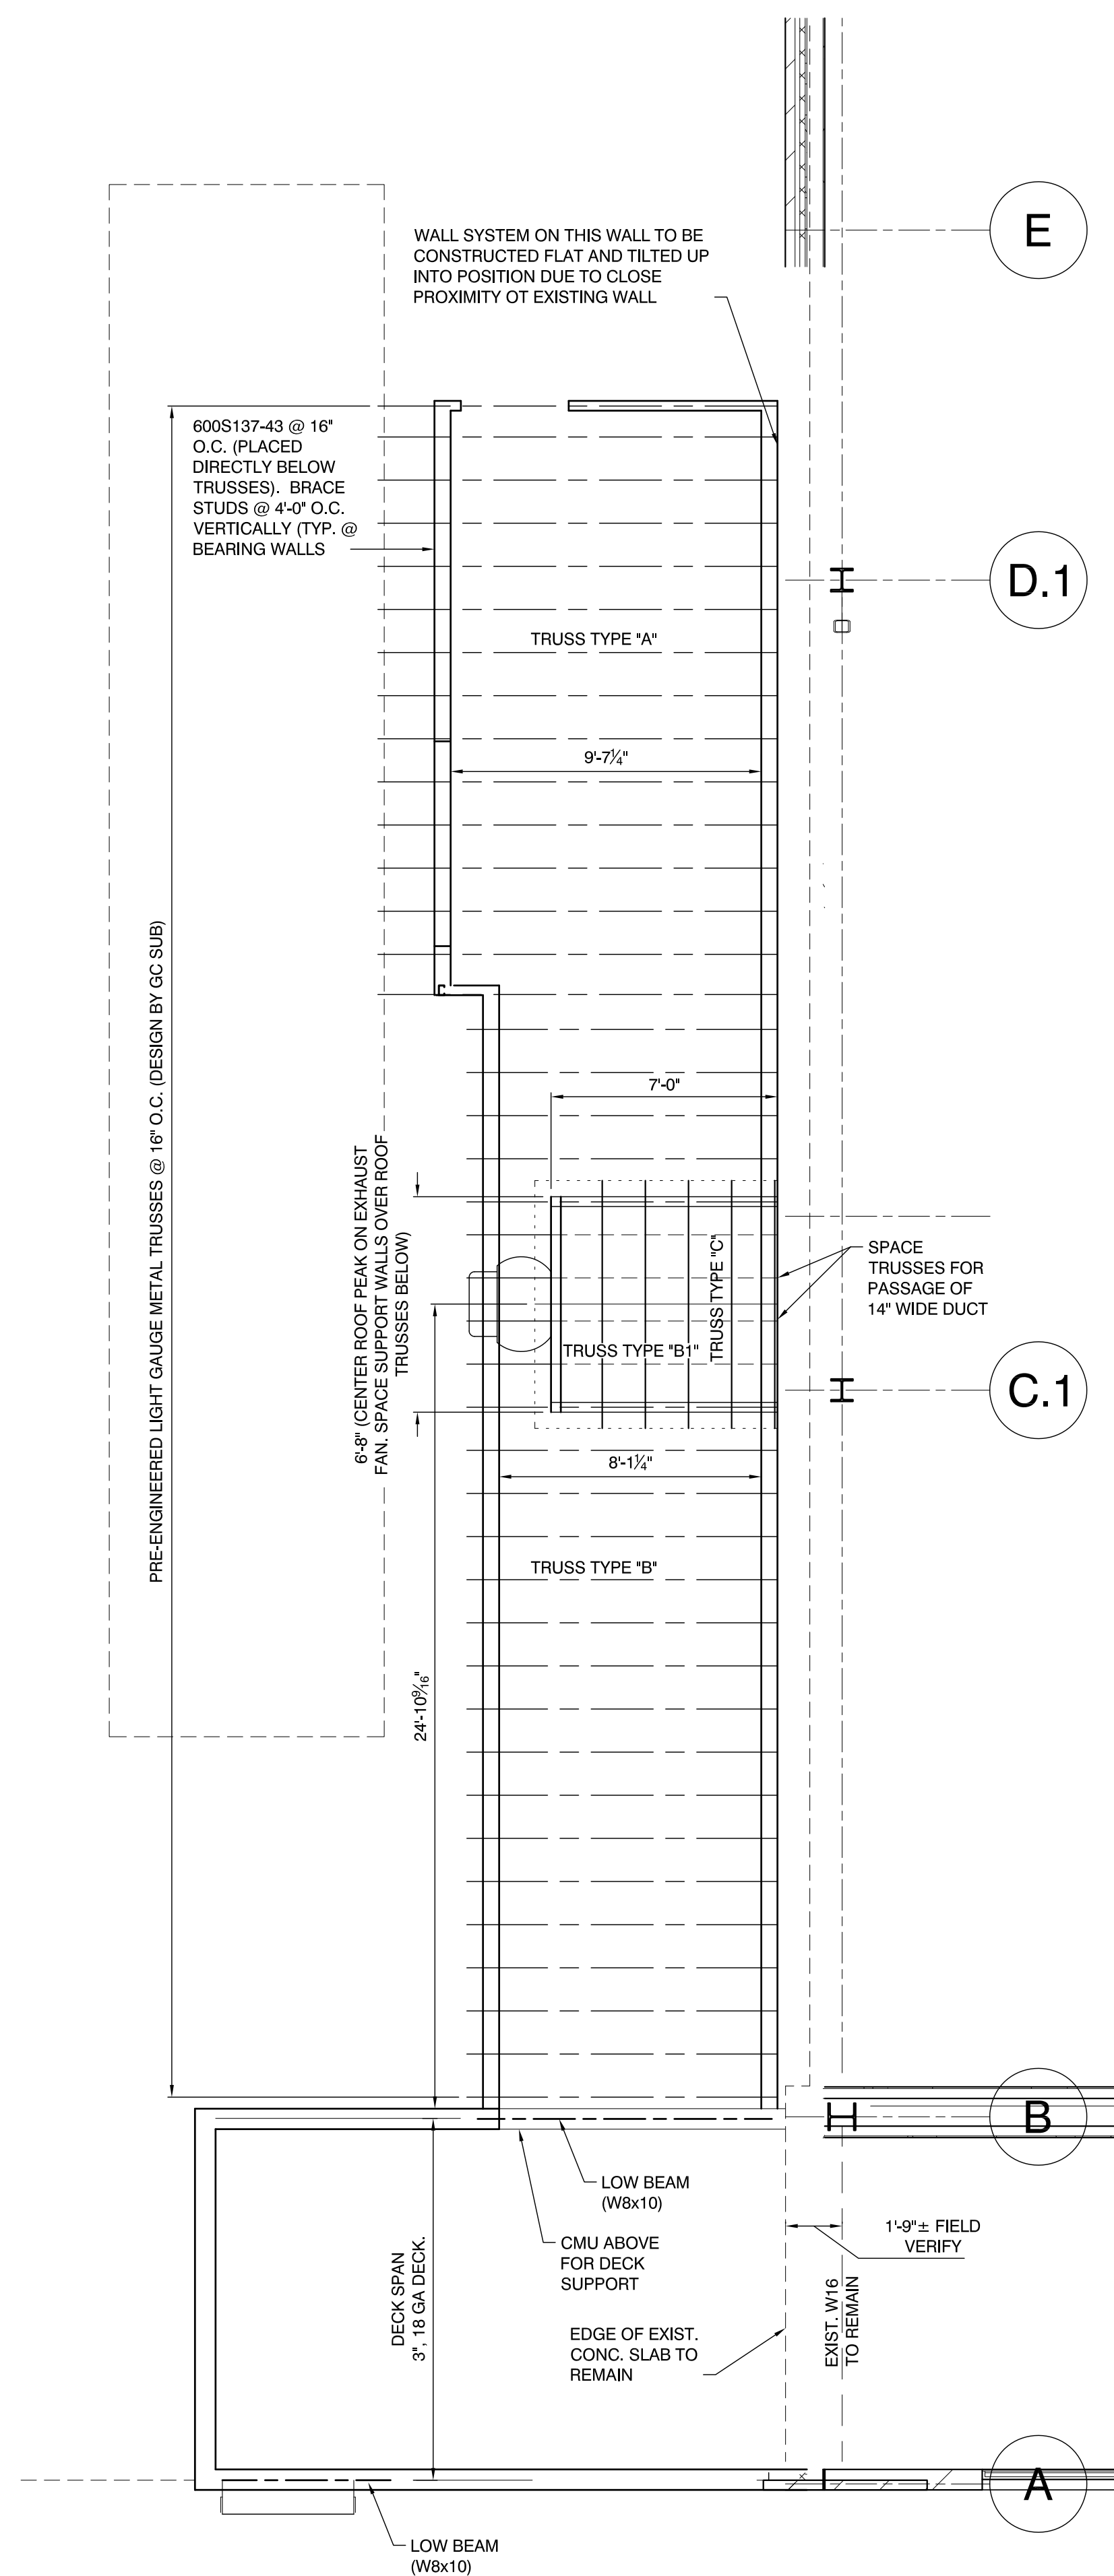

-

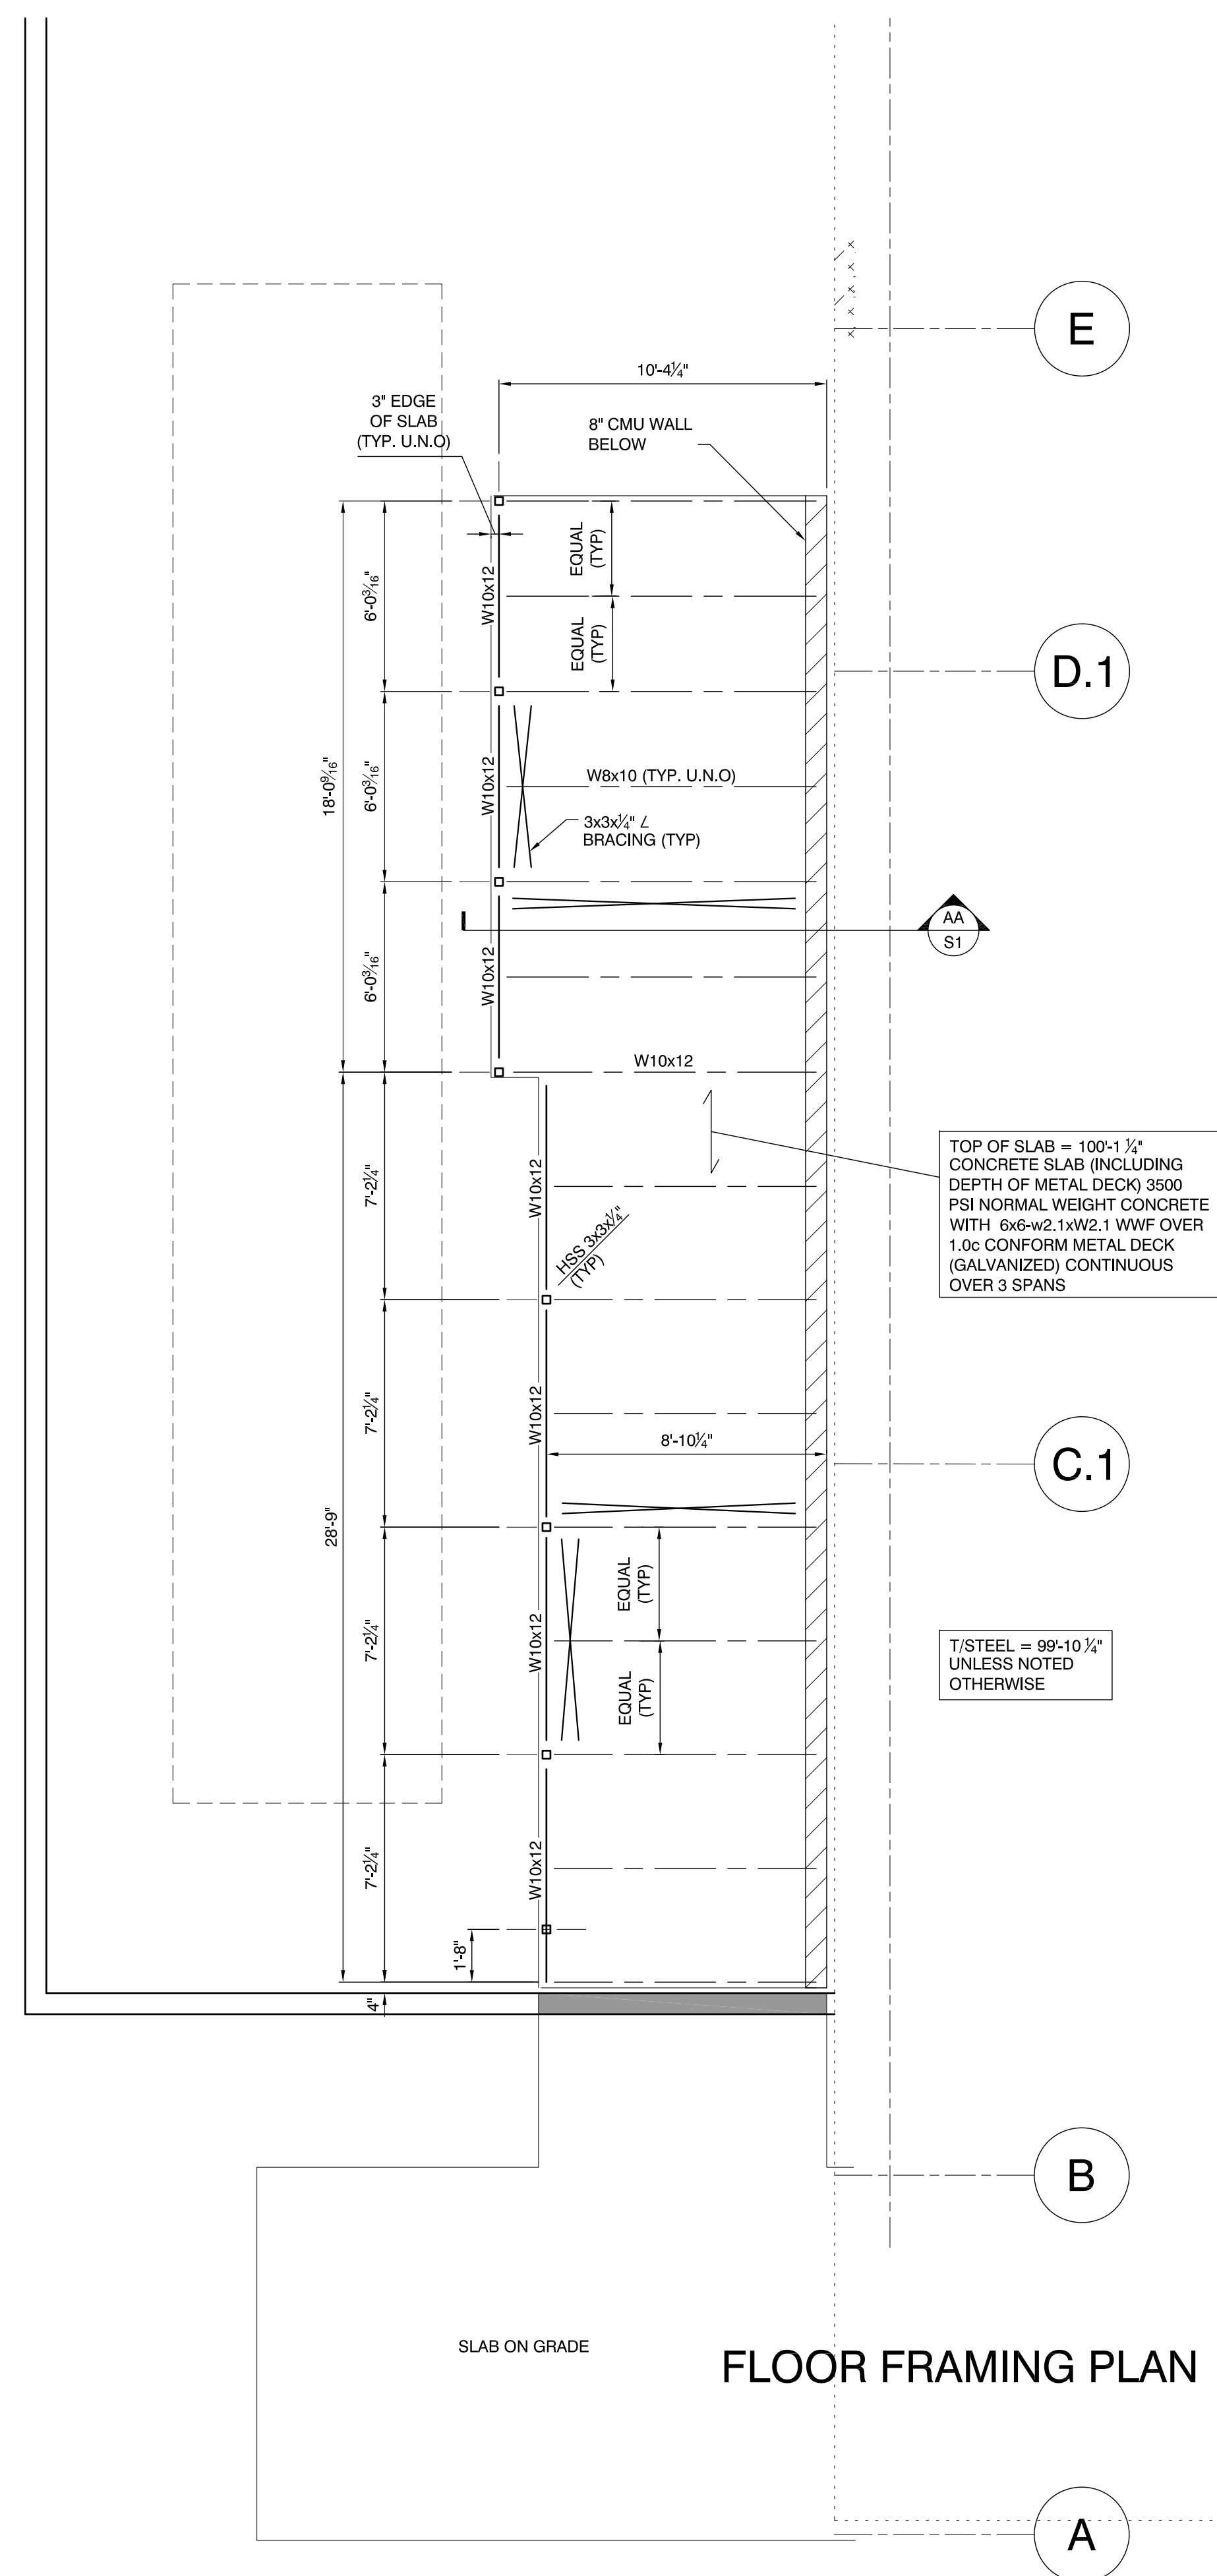


--	--	--
--	--	--
--	--	--
--	--	--
--	--	--
0.	ISSUED FOR BID	
Revisions		Date


Drawing Title
FRAMING PLANS AND DETAILS
Approved: Chief, Engineering Service
Approved: Director, Medical Center

Project Title			
MRI TRAILER SITE PREP			
Building Number	31	Checked	Drawn B
Location Chillicothe, Ohio			


Date	JUNE 2018
Project No.	538-CSI-40
DRAWING NO.	S2
Dwg. — Of —	

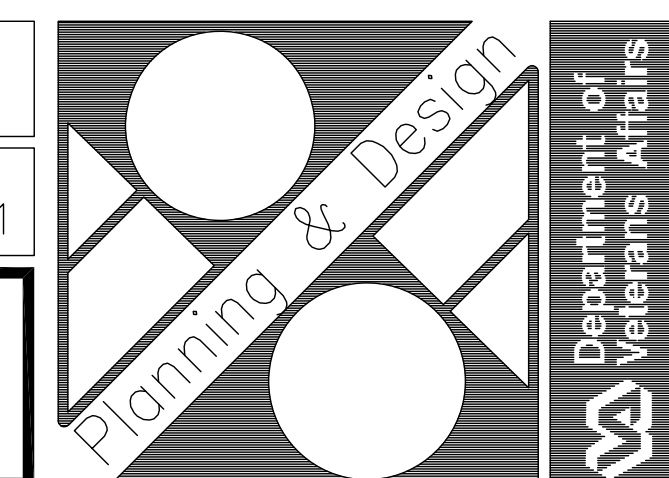

three inches = one foot
one and one-half inches = one foot
one inch = one foot
three quarters inch = one foot
one-half inch = one foot
three-eighths inch = one foot
one-quarter inch = one foot
one-eighth inch = one foot

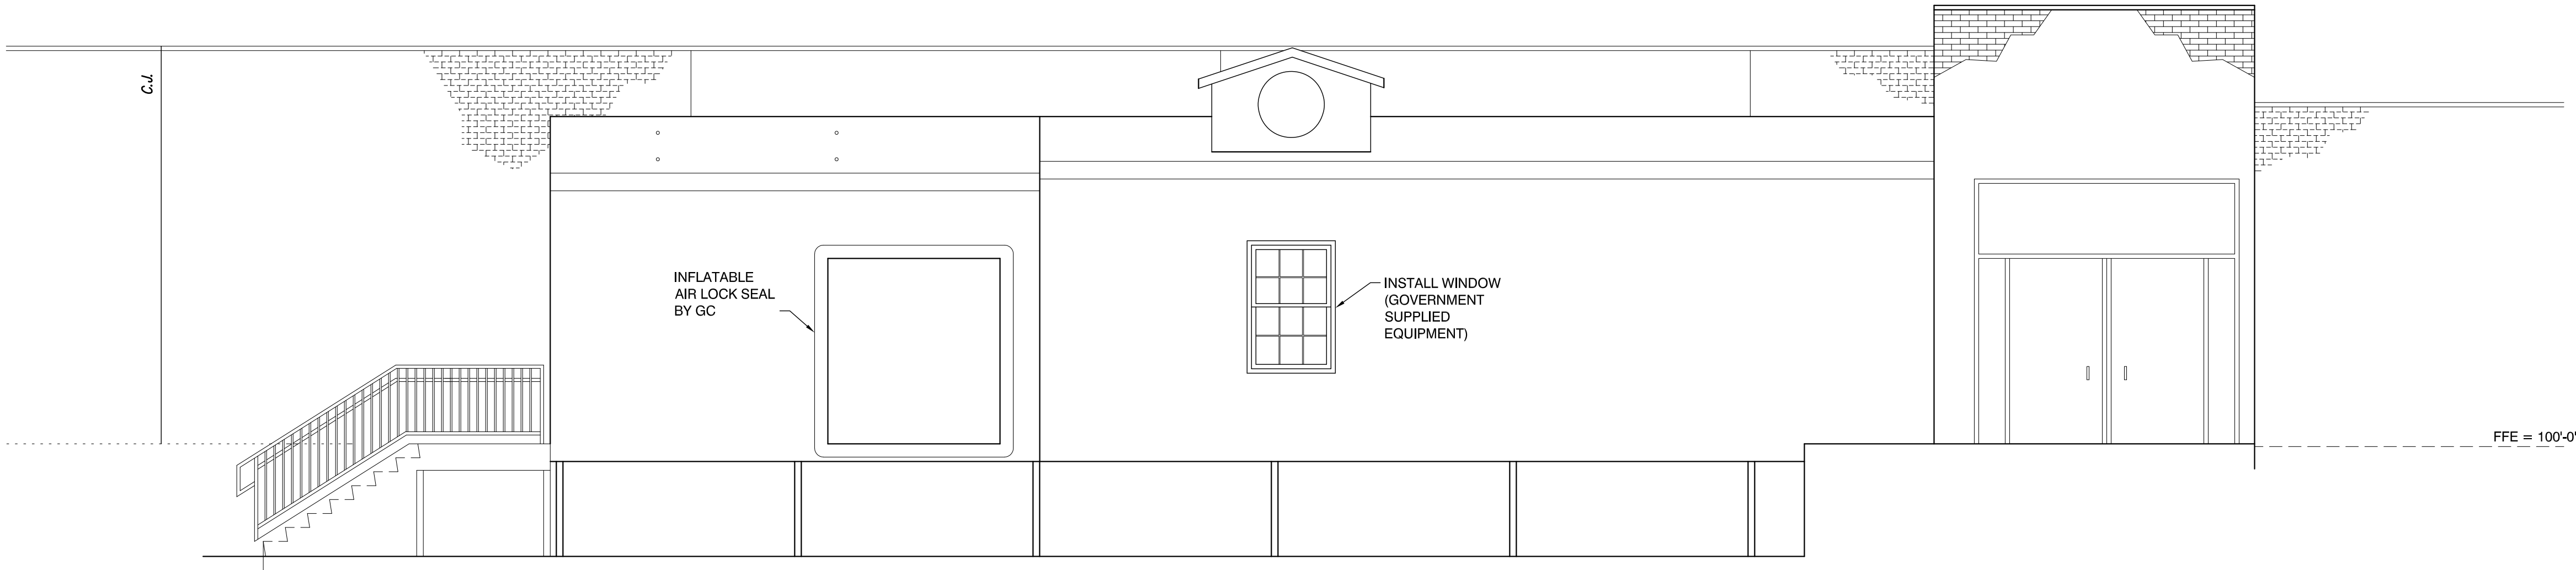

WEST ELEVATION
SCALE: 1/4" = 1'-0"


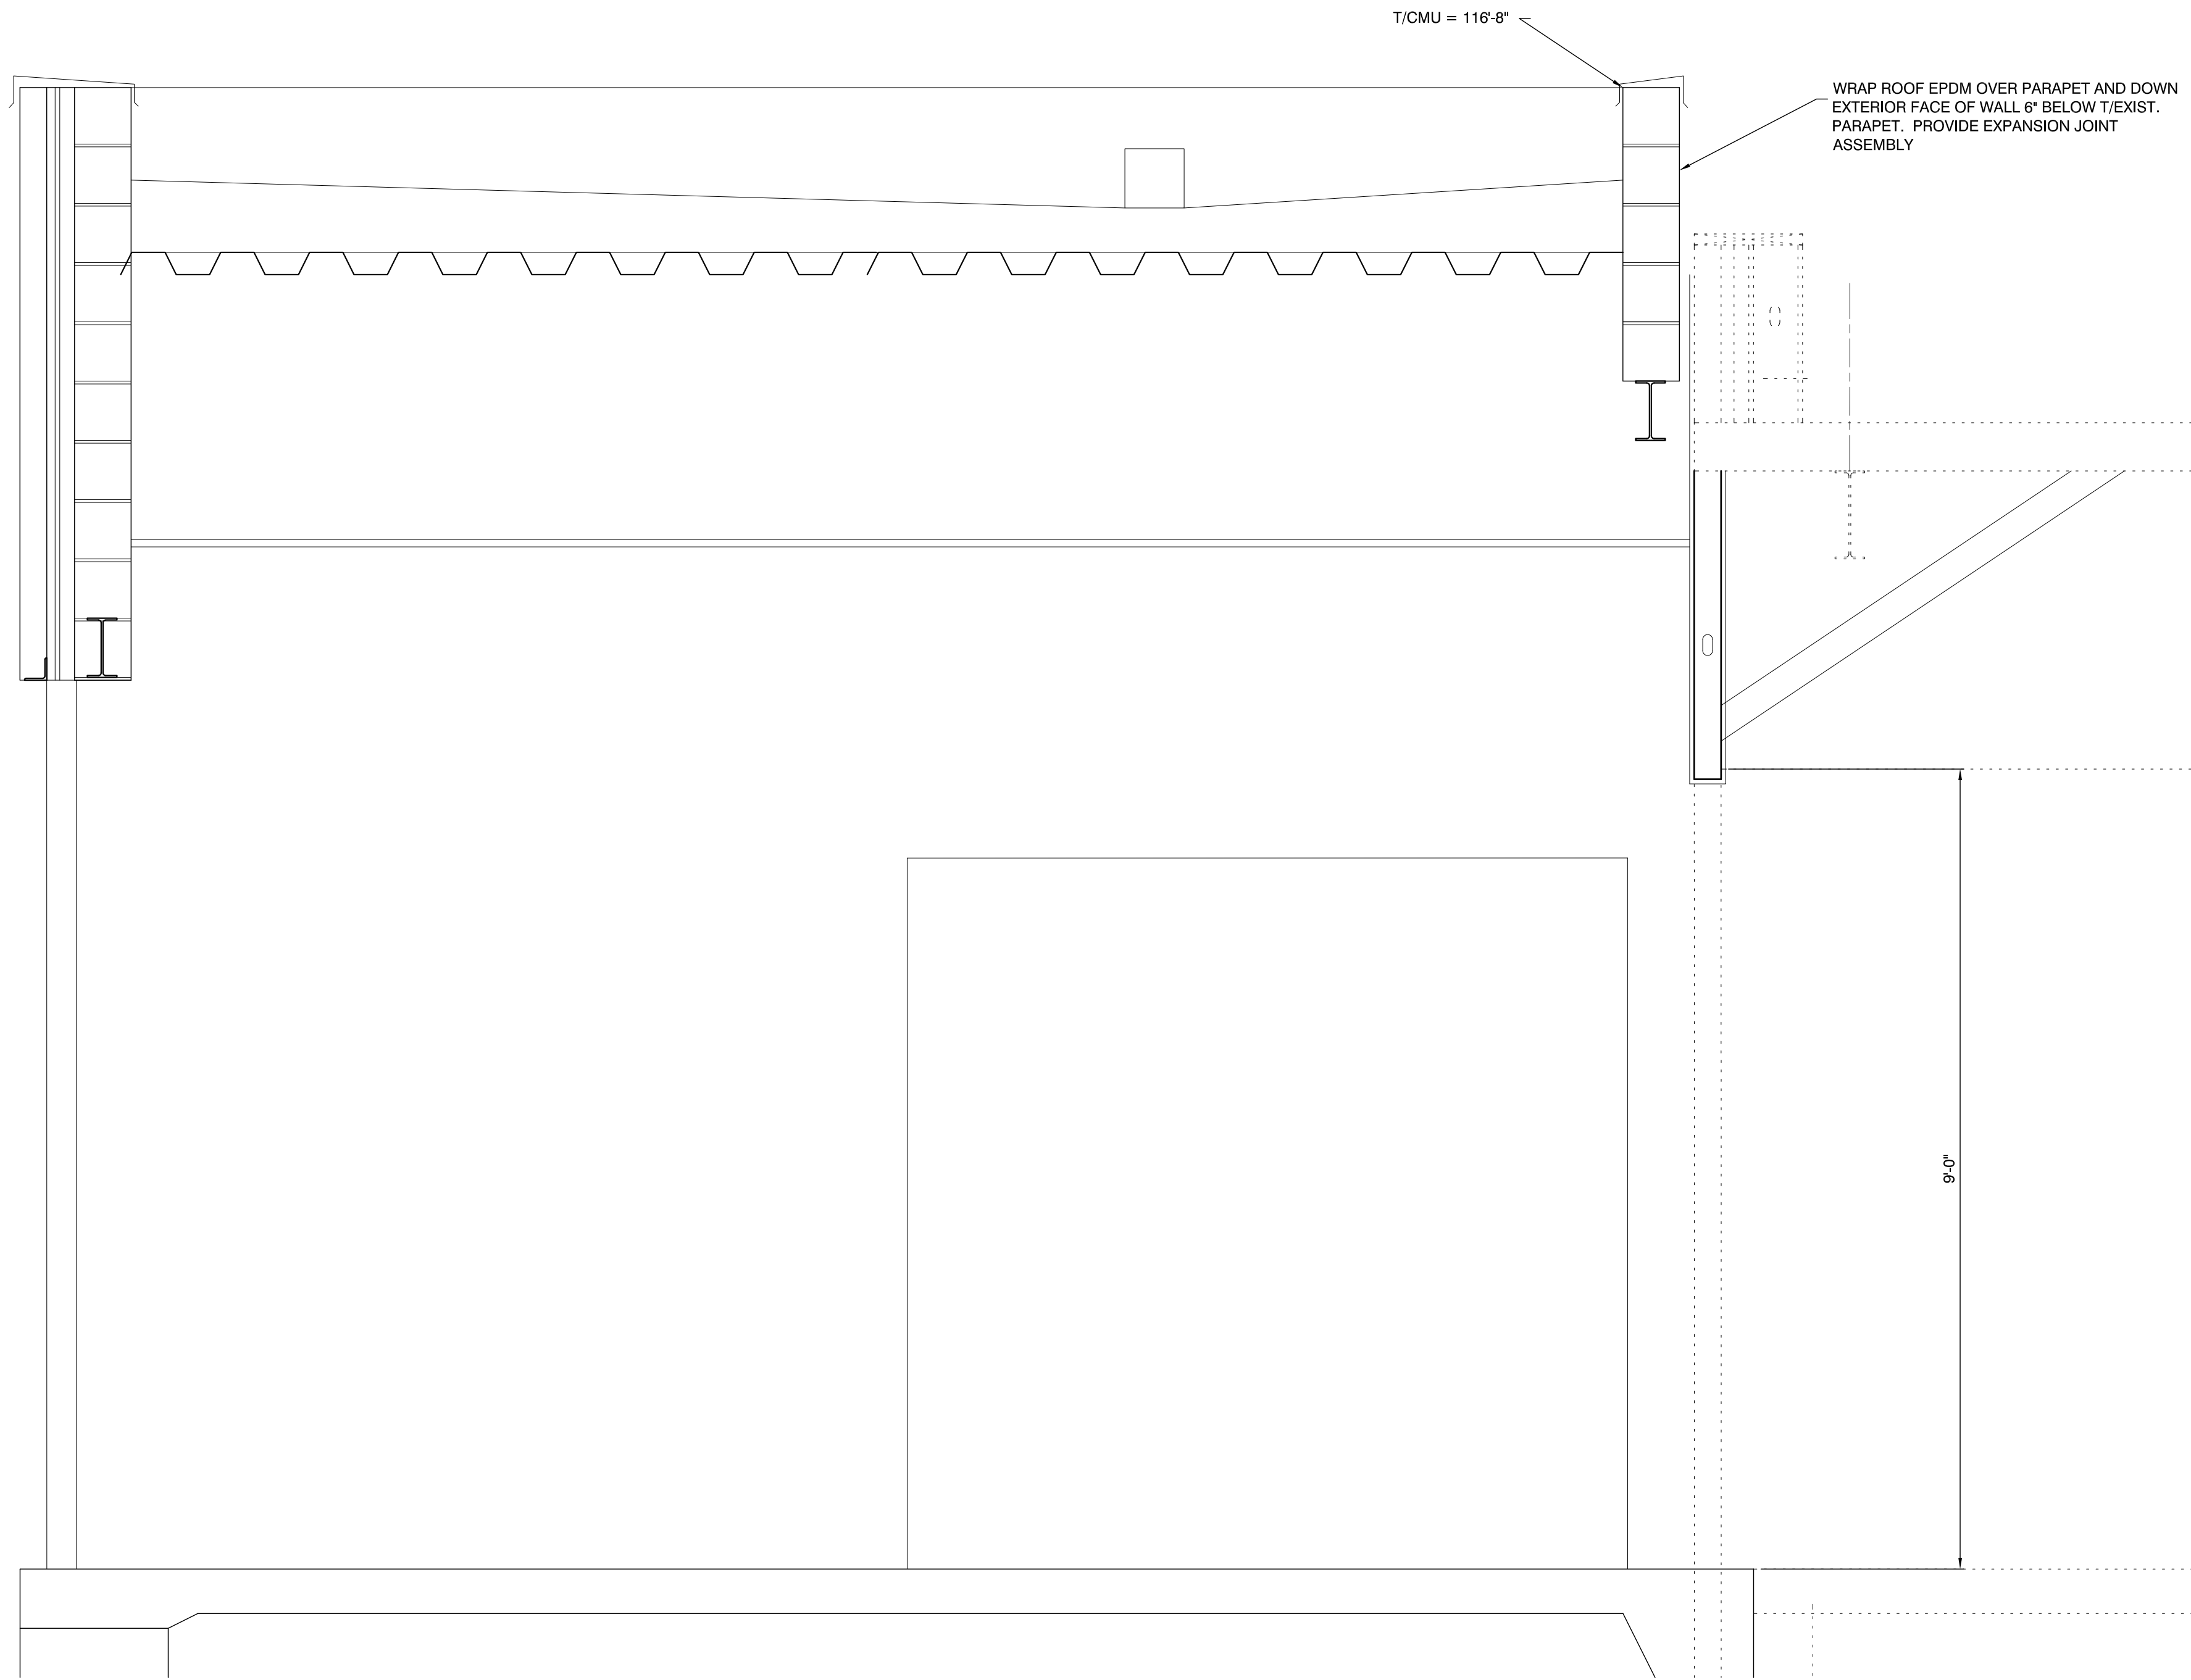


SECTION
SCALE: 3/4" = 1'-0"

ROOM FINISH SCHEDULE								
ROOM #	ROOM NAME	FLOOR	BASE	WALLS			CEILING	Comments
G-500	Corridor	VF-1	RB-1	North	South	East	West	AT-1
G-501	Corridor	VF-1	RB-1	P-2	P-2	P-2	P-2	AT-1
G-502	Dressing Room	VF-1	RB-1	P-2	P-2	P-2	P-2	AT-1




FINISH LEGEND				
CODE	FINISH TYPE	MANUFACTURER	PRODUCT / COLOR	COMMENTS
CEILING FINISHES				
AT-1	ACOUSTICAL TILE	ARMSTRONG	"ULTIMA" #1910, WHITE 4x2	GRID: PRELUDE XL 15/16"
FLOOR FINISHES				
VF-1	VINYL TILE	MANNINGTON	ESSENTIALS, ALMONDINE 133, 12" X12"	
RB-1	RUBBER BASE	JOHNSONITE	CB-09 CLAY 6"	
WALL FINISHES				
P-1	PAINT	SHERWIN WILLIAMS	SW62840 HAMMERED SILVER, PRO-MAR 200 ZERO VOC	GLOSS LEVEL 3
P-2	PAINT	SHERWIN WILLIAMS	SW6142 MACADAMIA, PRO-MAR 200 ZERO VOC	GLOSS LEVEL 3
WALL PROTECTION FINISHES				
HR-1	HAND RAIL	C-S ACRYLYN	HRB-10C RAIL 373 AMBER CHERRY, REVEAL 103 BEIGE, GUARD 372 CLASSIC MARLE	

DOOR SCHEDULE									
DOOR #	TYPE	DOOR DESCRIPTION			FRAME DESCRIPTION		FIRE RTG.	HOW E SET	REMARKS
		#	W	H	TYPE	MATL			
500	F	WD	1	4'-0"	7'-0"	1 3/4"	1	HM	90 min. 1 3/4" undercut.
500A	FG	ALUM	2	3'-0"	7'-0"	1 3/4"	-	ALUM	5 See Storefront Elevation for details
501	F	HM	2	3'-0"	7'-0"	1 3/4"	1	HM	-- 2
502	F	WD	1	3'-6"	7'-0"	1 3/4"	1	HM	-- 3 3/4" undercut.
503	F	HM	1	3'-0"	7'-0"	1 3/4"	1	HM	-- 4

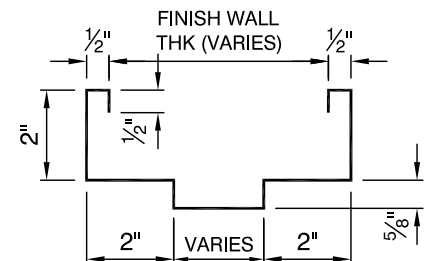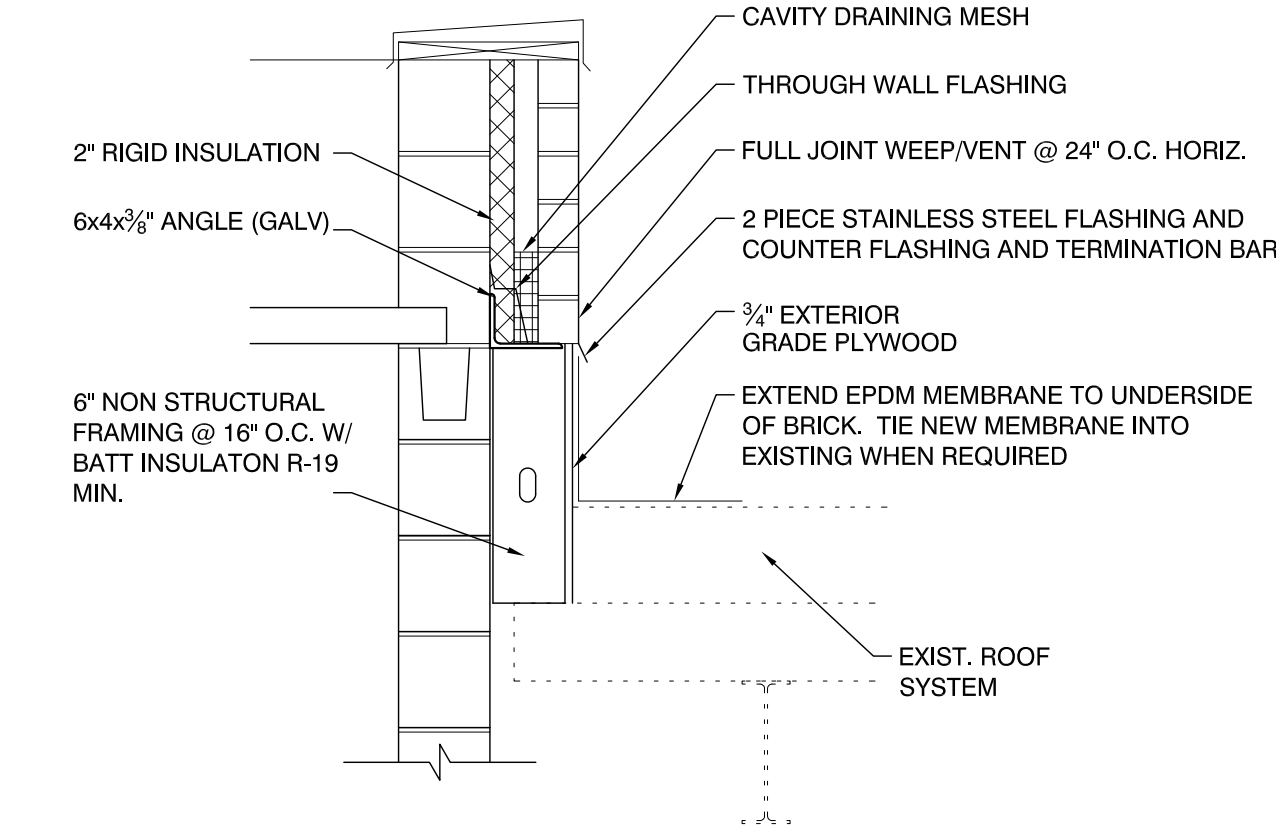

JAMB DETAIL
NOT TO SCALE

DETAIL
SCALE: 3/4" = 1'-0"

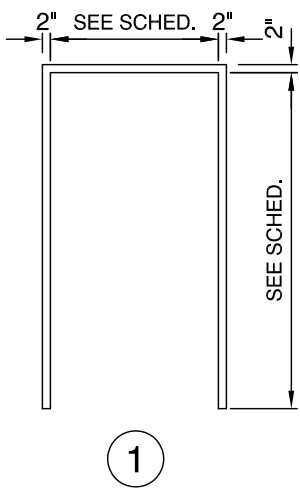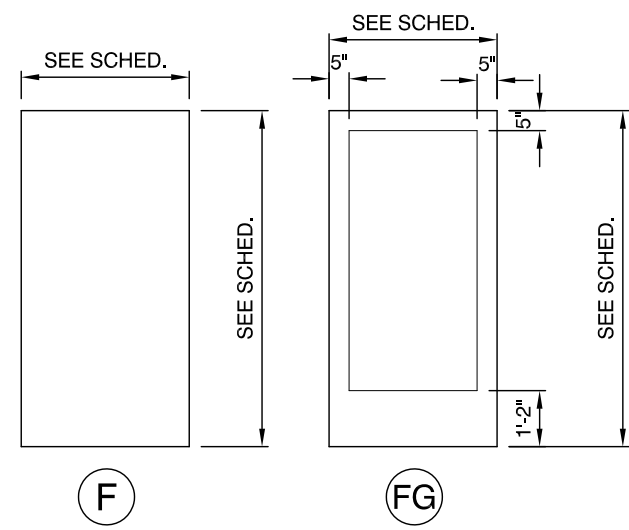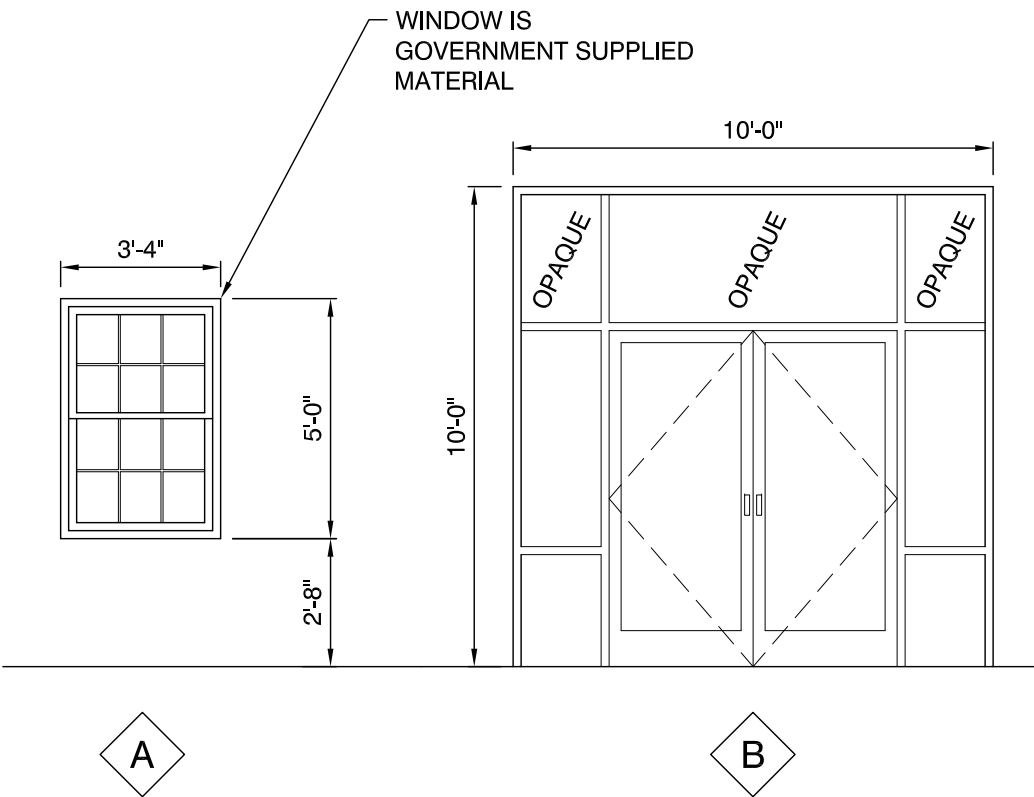


Revisions	Date
0 ISSUED FOR BID	

Drawing Title	ARCHITECTURAL DETAILS
Approved: Chief, Engineering Service	
Approved: Director, Medical Center	

Project Title	MRI TRAILER SITE PREP
Building Number	31
Location	Chillicothe, Ohio

Date	JUNE 2018
Project No.	538-CSI-401
DRAWING NO.	A2
Dwg. - Of -	

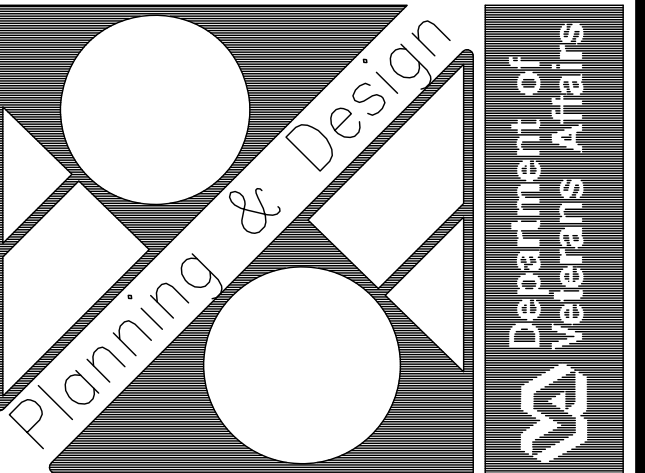

three inches = one foot
one and one-half inches = one foot
one inch = one foot
three quarters inch = one foot
one-half inch = one foot
three-eighths inch = one foot
one-quarter inch = one foot
one-eighth inch = one foot

A

B

C

IJ

JK

IL

JM

JN

JO

