


6" CONCRETE PAD WITH #4 REBAR @ 24" O.C. EACH WAY BASED ON SOIL CONDITIONS OF 2000 psf.

5. 188" X 6" 7 GA GALVANNEAL ANGLE WITH 7/8" HOLE, WELDED TO BASE FRAME WITH CONTINUOUS WELD. SECURE TO CONCRETE WITH 5/8" X 5-1/2" LONG 304-5.5 RAWL CHEM STUDS OR EQUAL EMBEDDED 4" IN 3000 PSI CONCRETE. (TYPICAL FOR FOUR CORNERS)

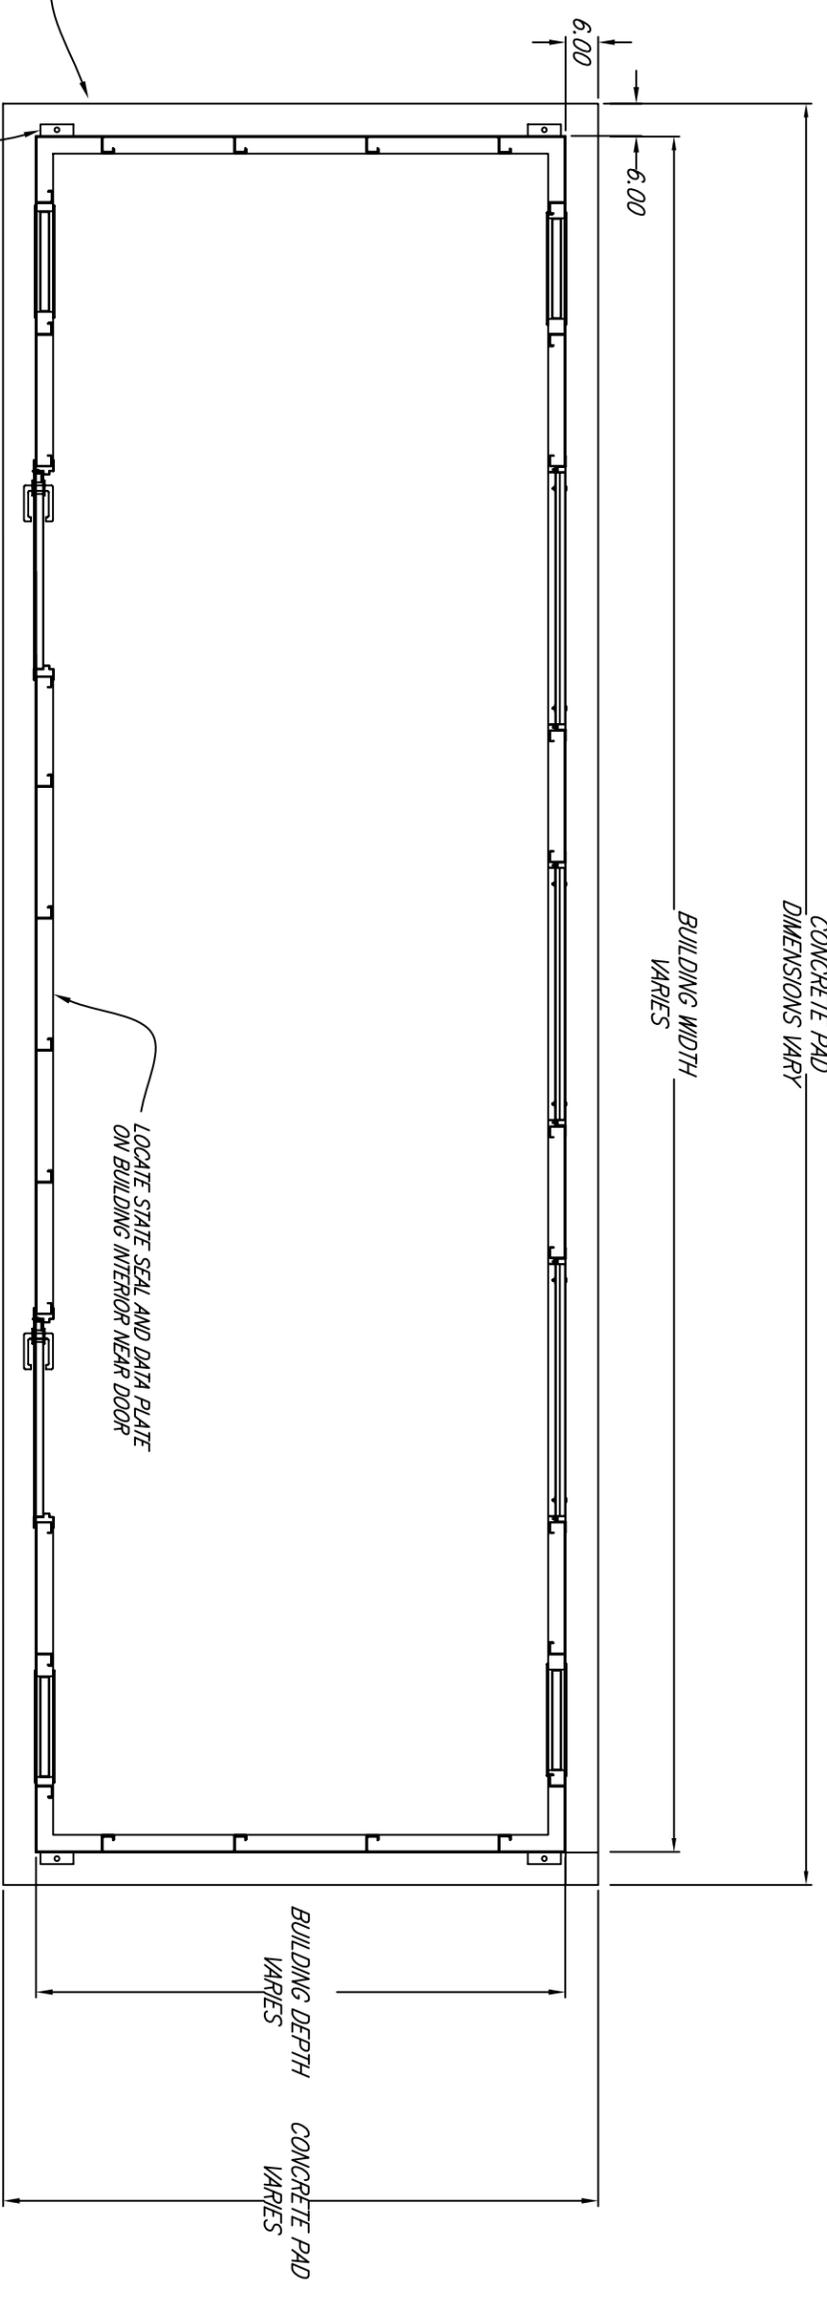

LOCATE STATE SEAL AND DATA PLATE ON BUILDING INTERIOR NEAR DOOR

SUGGESTED FOUNDATION PLAN

SPACE RESERVED FOR STAMPS OF APPROVAL



APPROVED

Factory Mutual Approved
NO CHANGES ARE TO BE MADE WITHOUT
NOTIFICATION TO AND APPROVAL FROM
FACTORY MUTUAL RESEARCH
CORPORATION

SITE LOCATION:

<p>REVISIONS</p> <table border="1"> <tr> <th>NO.</th> <th>DATE</th> <th>DESCRIPTION</th> </tr> <tr> <td> </td> <td> </td> <td> </td> </tr> </table>	NO.	DATE	DESCRIPTION				<p>DATE</p>	<p>PROJECT NO.</p>	<p>DATE</p>	<p>SCALE</p>	<p>SHEET NUMBER</p>
NO.	DATE	DESCRIPTION									
<p>DATE</p>	<p>DATE</p>	<p>DATE</p>	<p>DATE</p>	<p>Not To Scale</p>	<p>SHEET NUMBER</p>						
<p>DATE</p>	<p>DATE</p>	<p>DATE</p>	<p>DATE</p>	<p>Not To Scale</p>	<p>SHEET NUMBER</p>						
<p>DATE</p>	<p>DATE</p>	<p>DATE</p>	<p>DATE</p>	<p>Not To Scale</p>	<p>SHEET NUMBER</p>						
<p>DATE</p>	<p>DATE</p>	<p>DATE</p>	<p>DATE</p>	<p>Not To Scale</p>	<p>SHEET NUMBER</p>						

A & A SHEET METAL PRODUCTS, INC.
14 PAPER, MINNAPAC 46880
CAD DWG NO.

TITLE
SUGGESTED FOUNDATION PLAN

PART NUMBER

SCALE Not To Scale