



A three inches = one foot
 B one and one half inches = one foot
 C one inch = one foot
 D three quarters inch = one foot
 E one half inch = one foot
 F three eighths inch = one foot
 G one quarter inch = one foot
 H one eighth inch = one foot

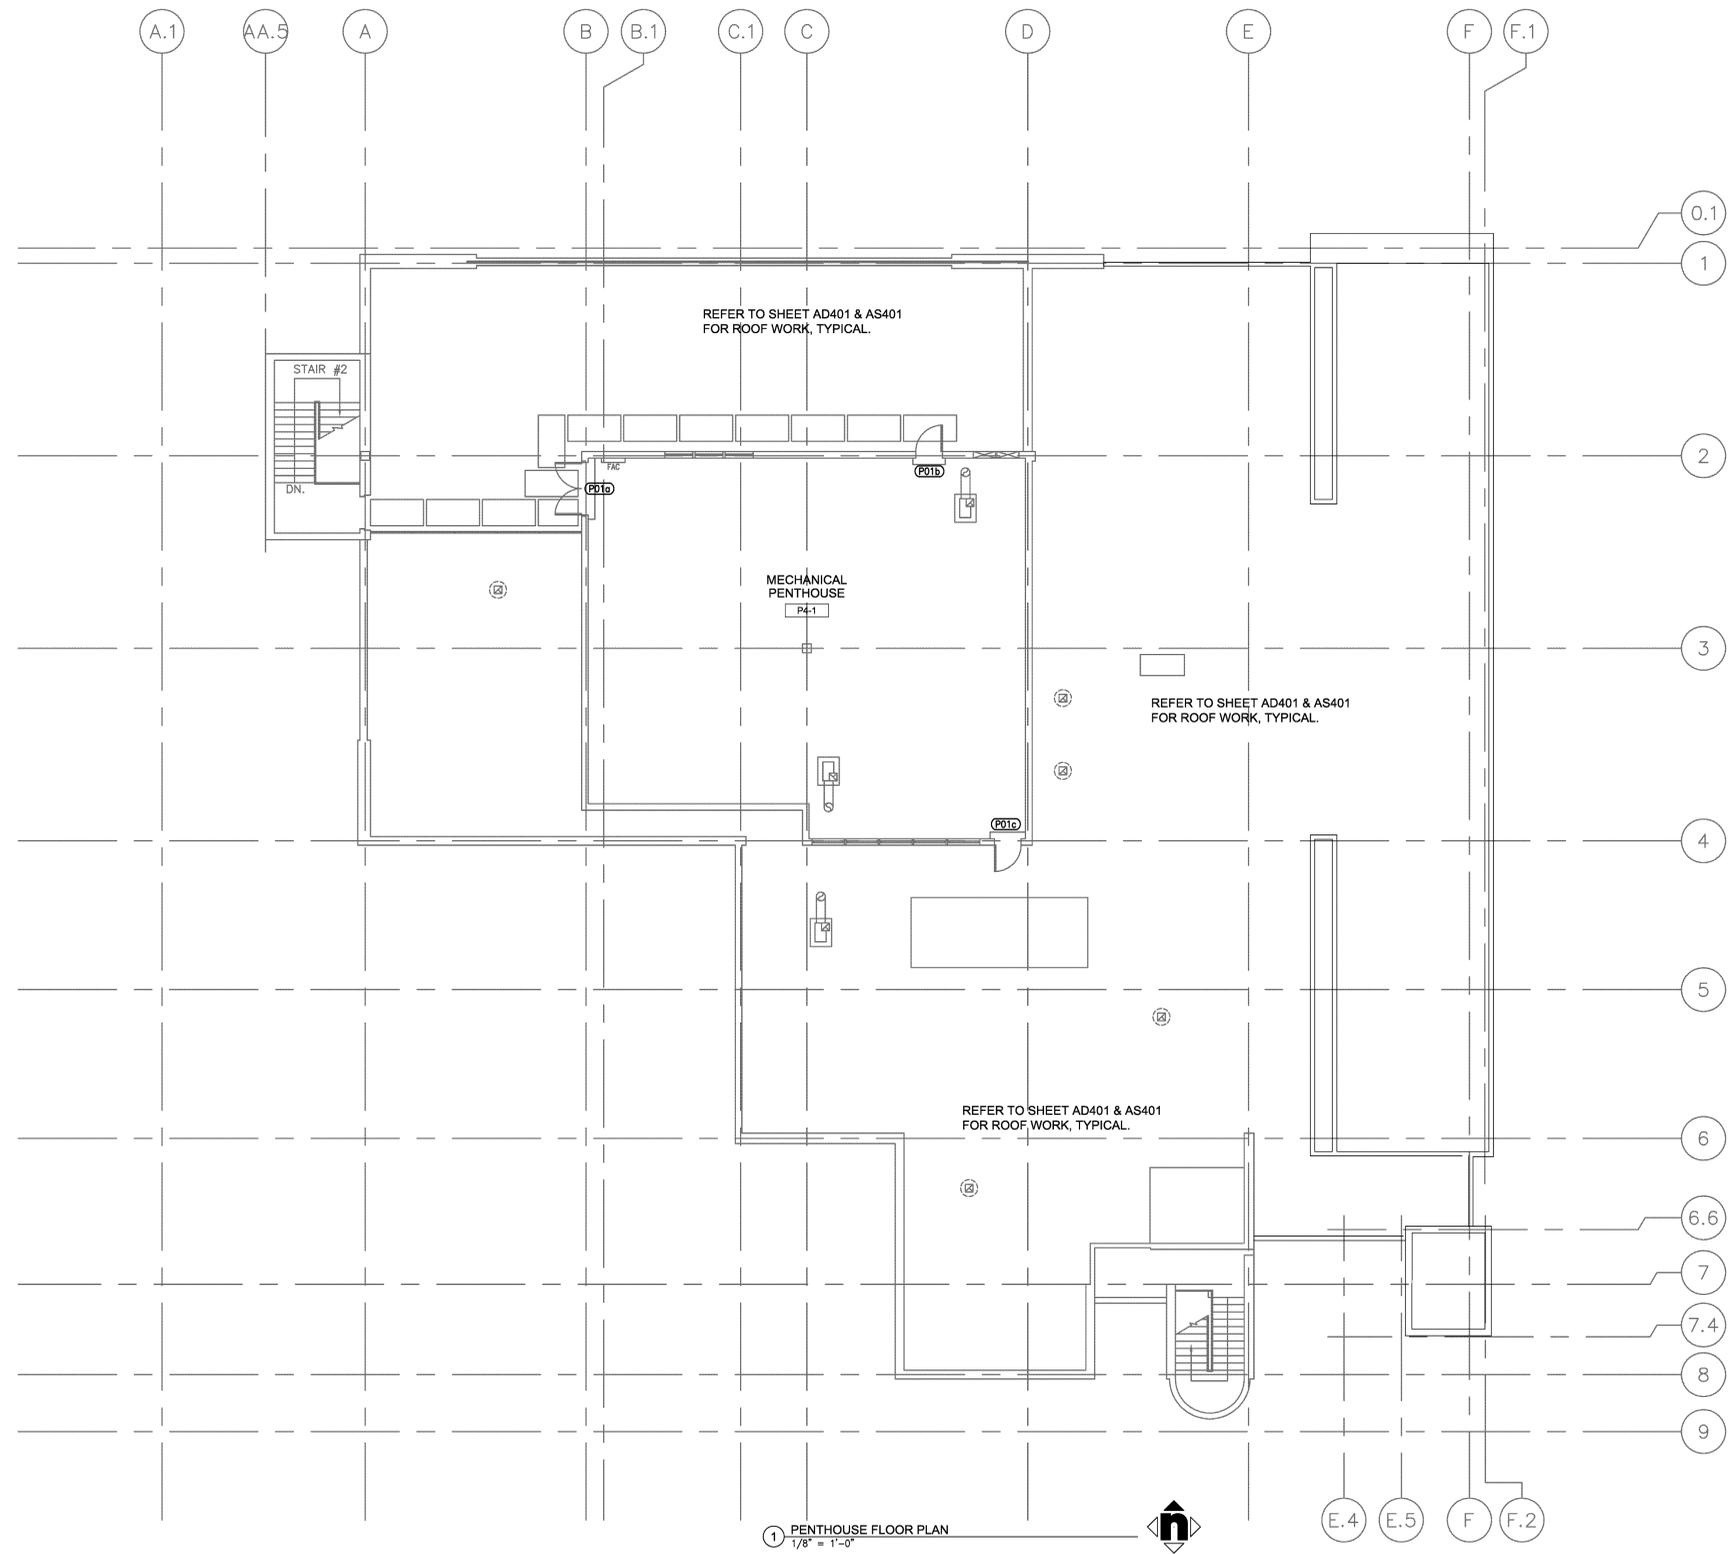

Revisions	Date

CONSULTANTS:

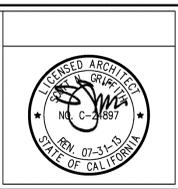

ARCHITECT/ENGINEERS:

HMC Architects

1827 E. Fir Avenue, Studio 103 / Fresno, CA 93720
 T 559 322 2444 / www.hmcarchitects.com

Drawing Title
PENTHOUSE FLOOR PLAN

Approved Project Director

Project Title
**BUILDING 24
 SEISMIC CORRECTION
 AND ADDITION**

Project Number
570-215

Building Number
24

Location
VAMC FRESNO, CA

Date
October 14, 2011

Checked
BB

Drawn
CLO

Drawing Number
AS204

Dwg. 49 of 180

Office of
 Construction
 and Facilities
 Management

Department of
 Veterans Affairs