
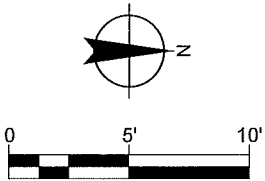


Explanation:

- xxx

Room Number
- xxx

Asbestos Sample Location And Number

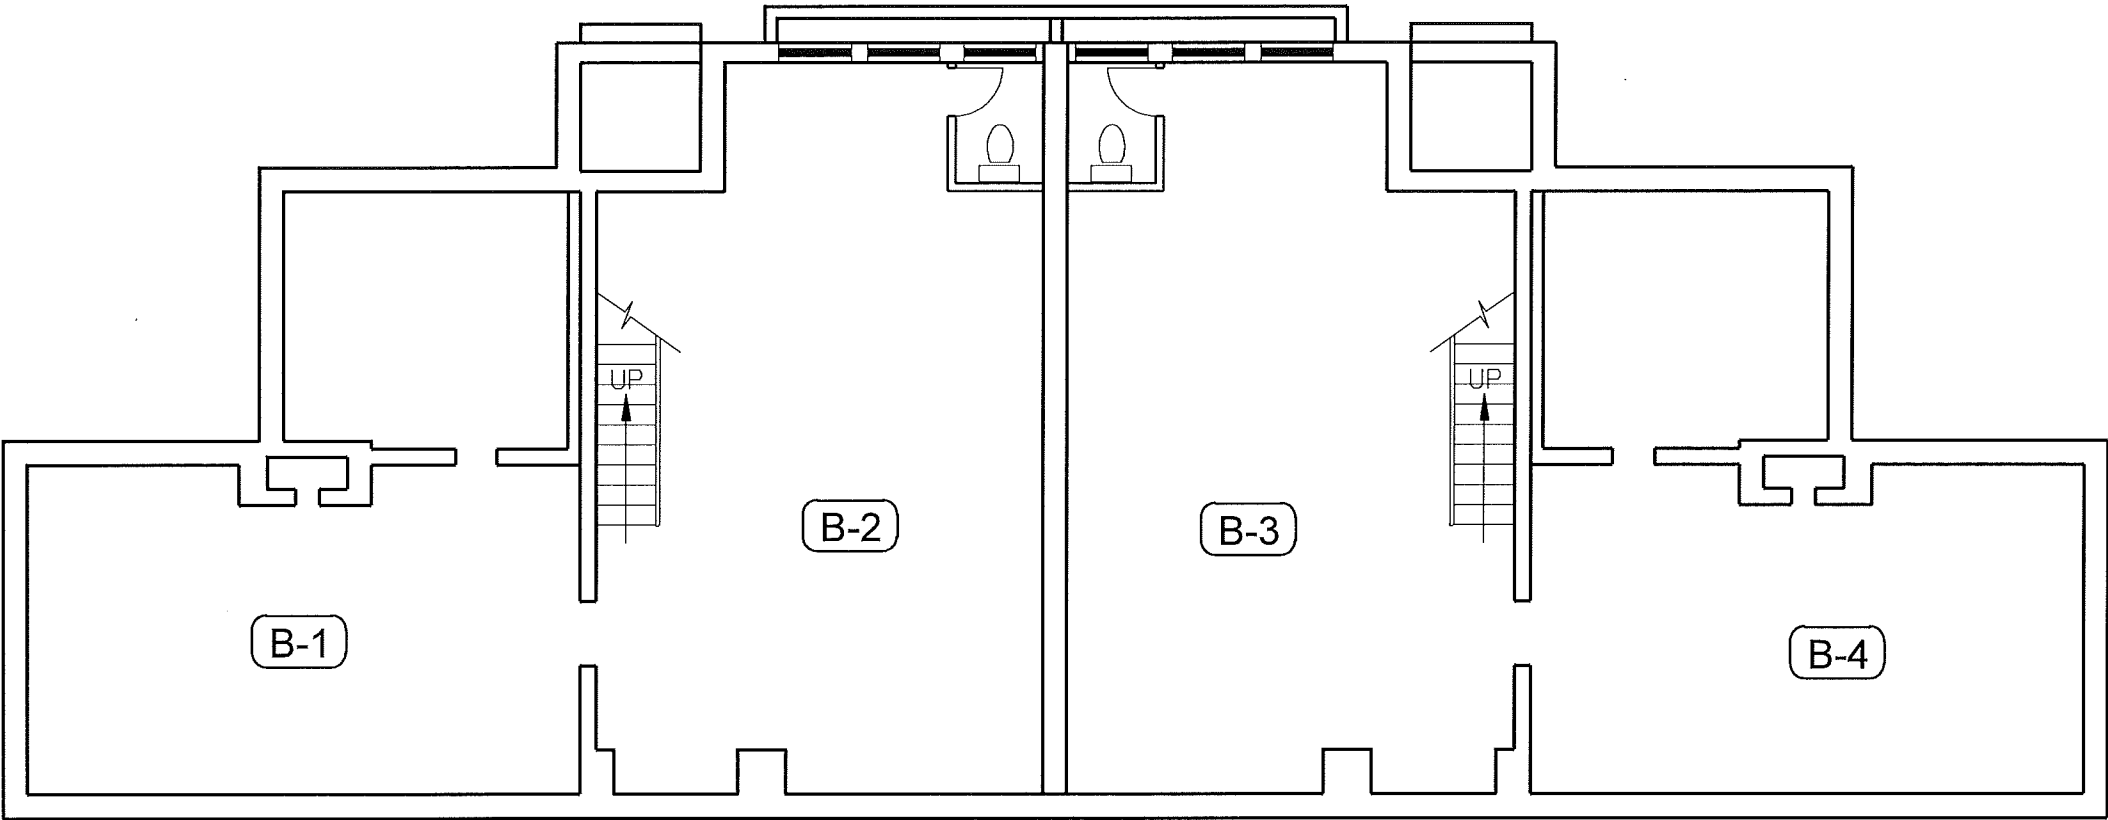

IHI
ENVIRONMENTAL
1260 45th Street
Emeryville, CA 94608-2907
510.923.1661
calif@ihi-env.com



SF VA Medical Center
Building : 009
Basement Floor


Asbestos Material Survey

PROJECT No:	09B-2173
SHEET NO:	1
DRAWN BY:	S. Rahman
DATE:	10-06-09
REVISED BY:	
DATE:	

Explanation:

- xxx Room Number
- xxx Asbestos Sample Location And Number
- ■ ■ Asbestos Containing Stucco
- ▨ Asbestos Containing Stair Tread
- ▨ Asbestos Containing Flooring Mastic

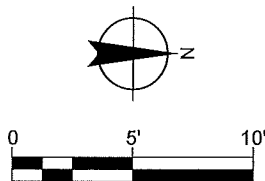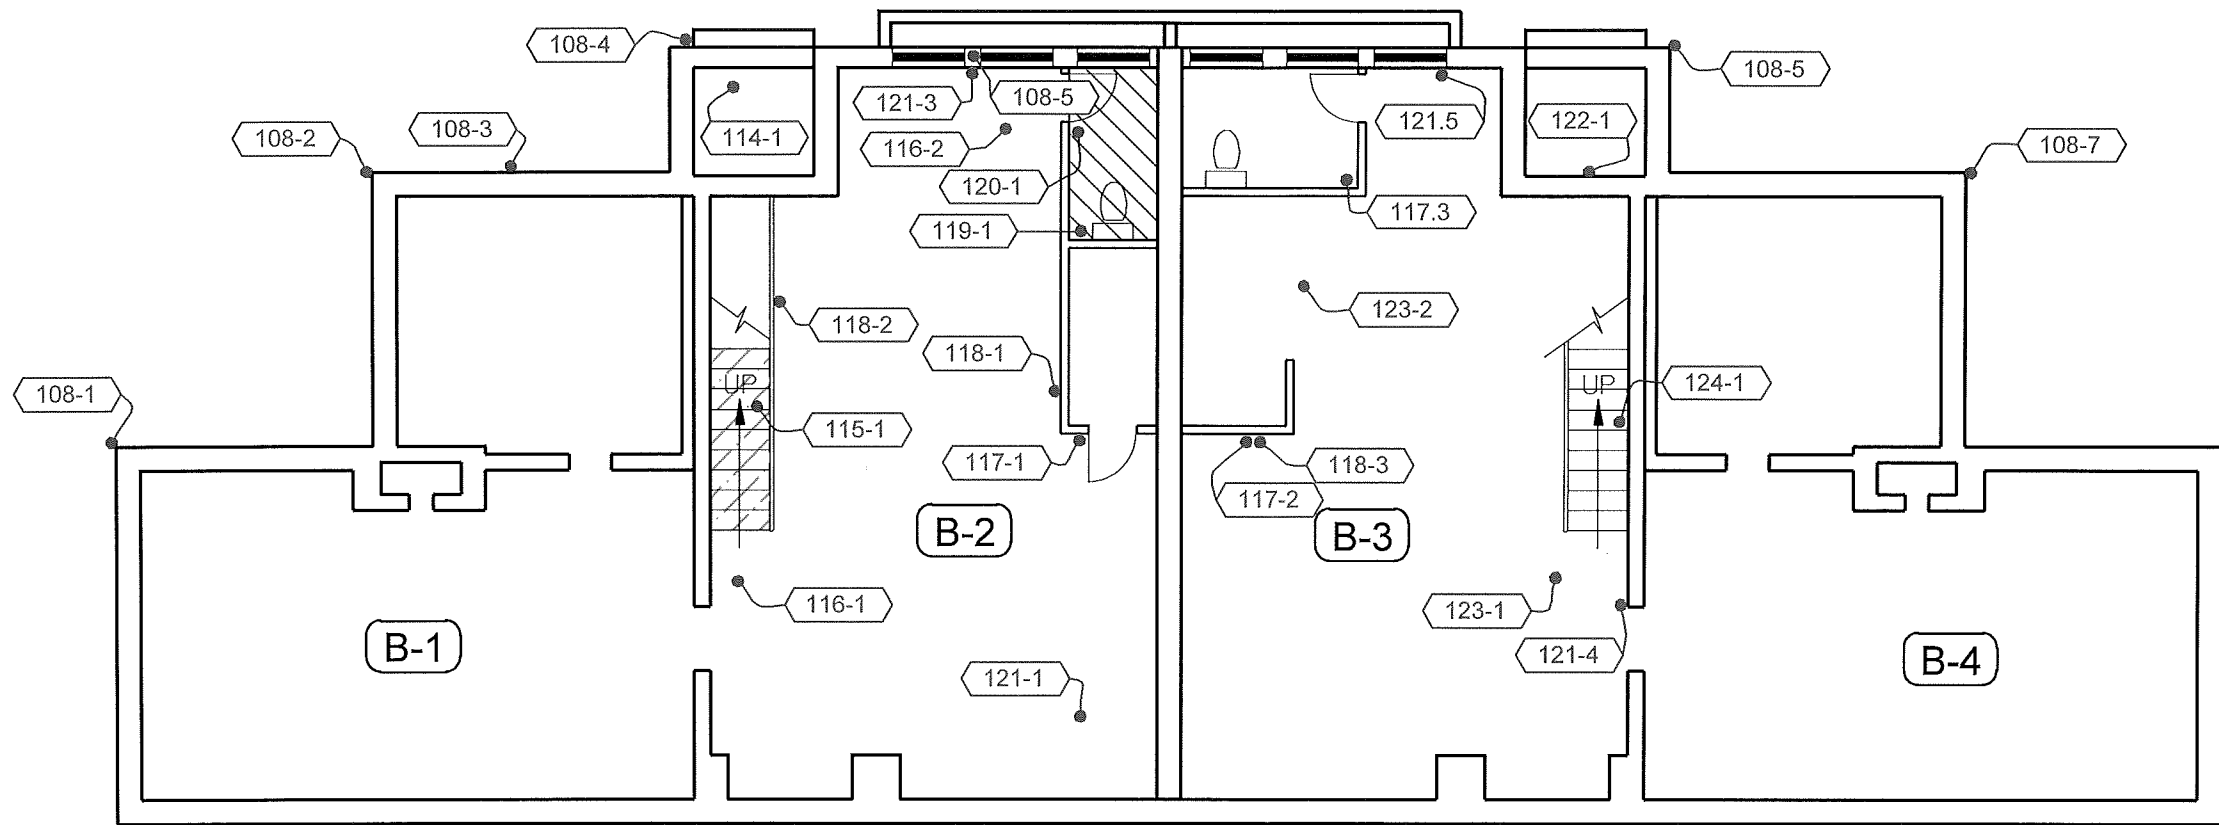


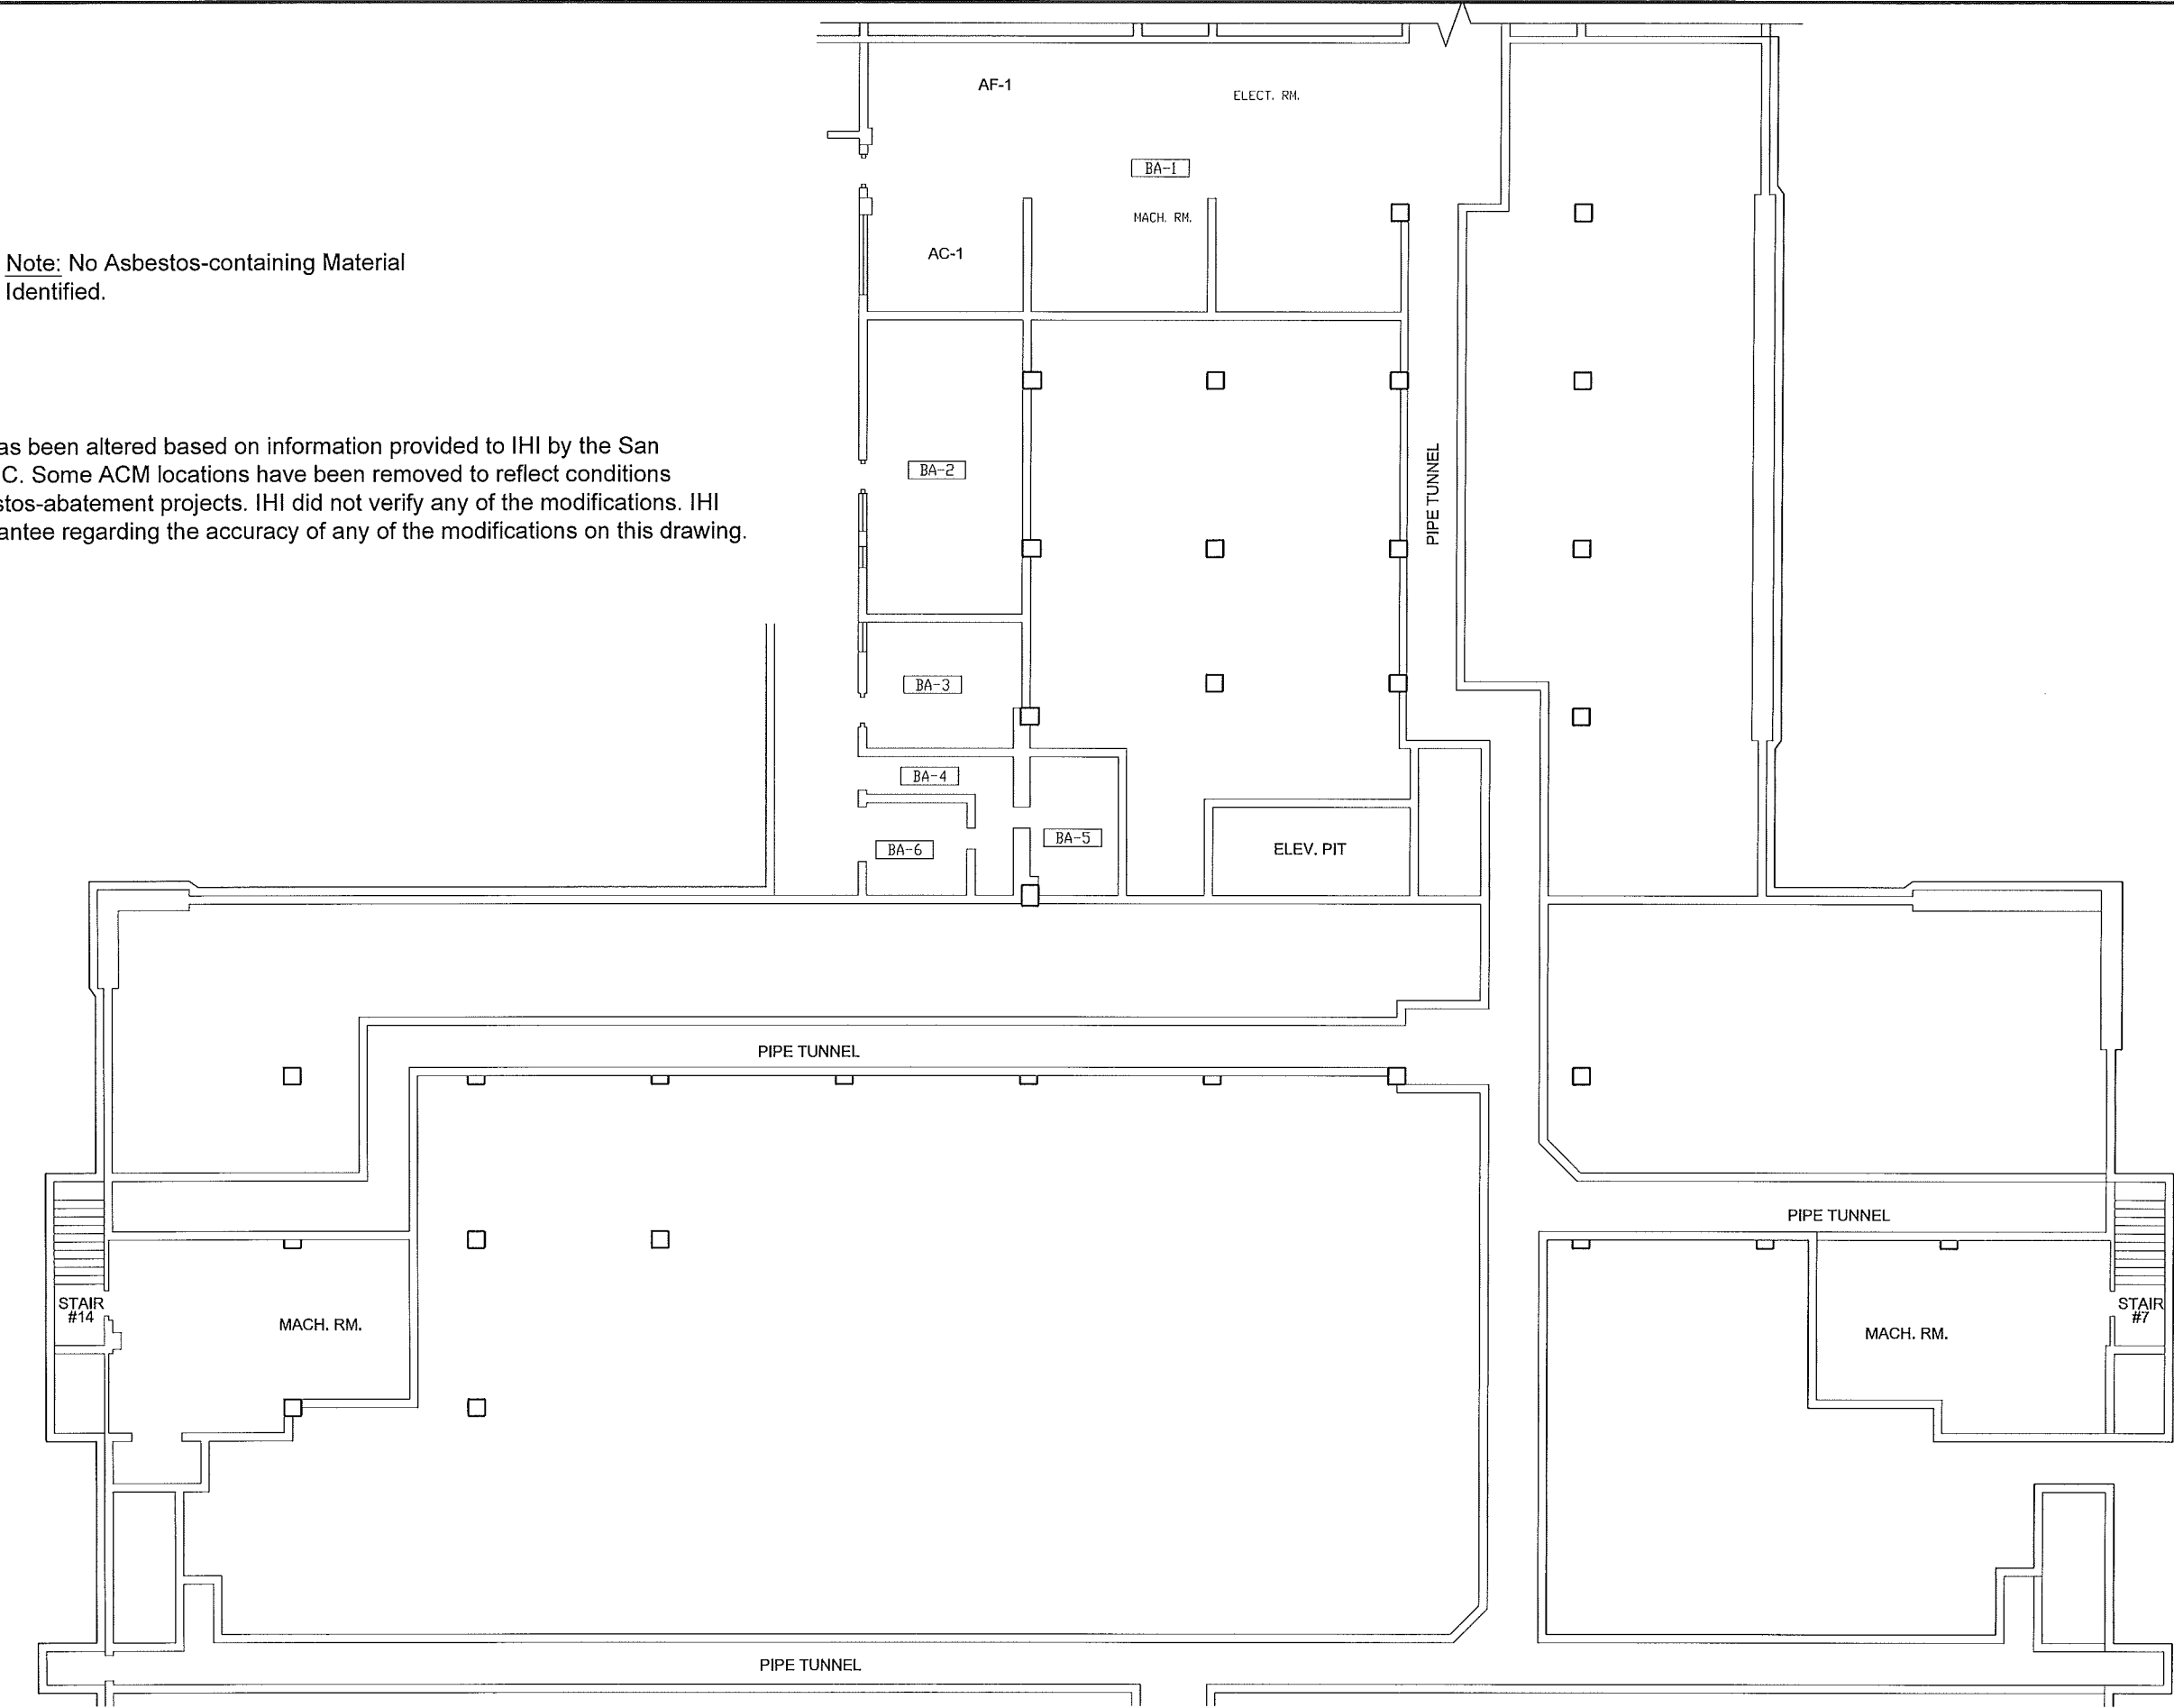

Note: No Asbestos-containing Material Identified.

This drawing has been altered based on information provided to IHI by the San Francisco VAMC. Some ACM locations have been removed to reflect conditions following asbestos-abatement projects. IHI did not verify any of the modifications. IHI makes no warrantee regarding the accuracy of any of the modifications on this drawing.

SF VA Medical Center
Building : 200
Sub Basement Floor
Asbestos Material Location

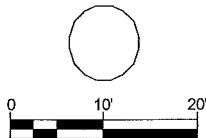


 
 
 
 

 
 





PROJECT No:	09B-2173
SHEET:	Bldg200FPSB ML
DRAWN BY:	S. Rahman
DATE:	01-29-10
REVISED BY:	M. Bishop
DATE:	02-09-15
REVISED BY:	
DATE:	


SF VA Medical Center
Building : 203
Basement Floor (West)

Asbestos Material Locations


Refer to Sheet : Bldg203FPSBE ML

Explanation:

-  ACM Floor Tile Mastic
-  ACM Vinyl Floor Tile
-  ACM Vinyl Sheet Flooring Mastic
-  ACM Vinyl Floor Tile And Mastic
-  ACM Vinyl Sheet Flooring And Mastic
-  ACM Ceramic Floor Tile Adhesive And Grout (Assumed)
-  ACM Carpet Adhesive
-  ACM Ceramic Wall Tile, Adhesive, And Grout (Assumed)
-  ACM Skim Coat on Concrete
-  ACM Gypsum Wallboard System
-  ACM Mirror Adhesive (Assumed)
-  ACM Tank Insulation (Assumed)
-  ACM Black Sink Undercoating

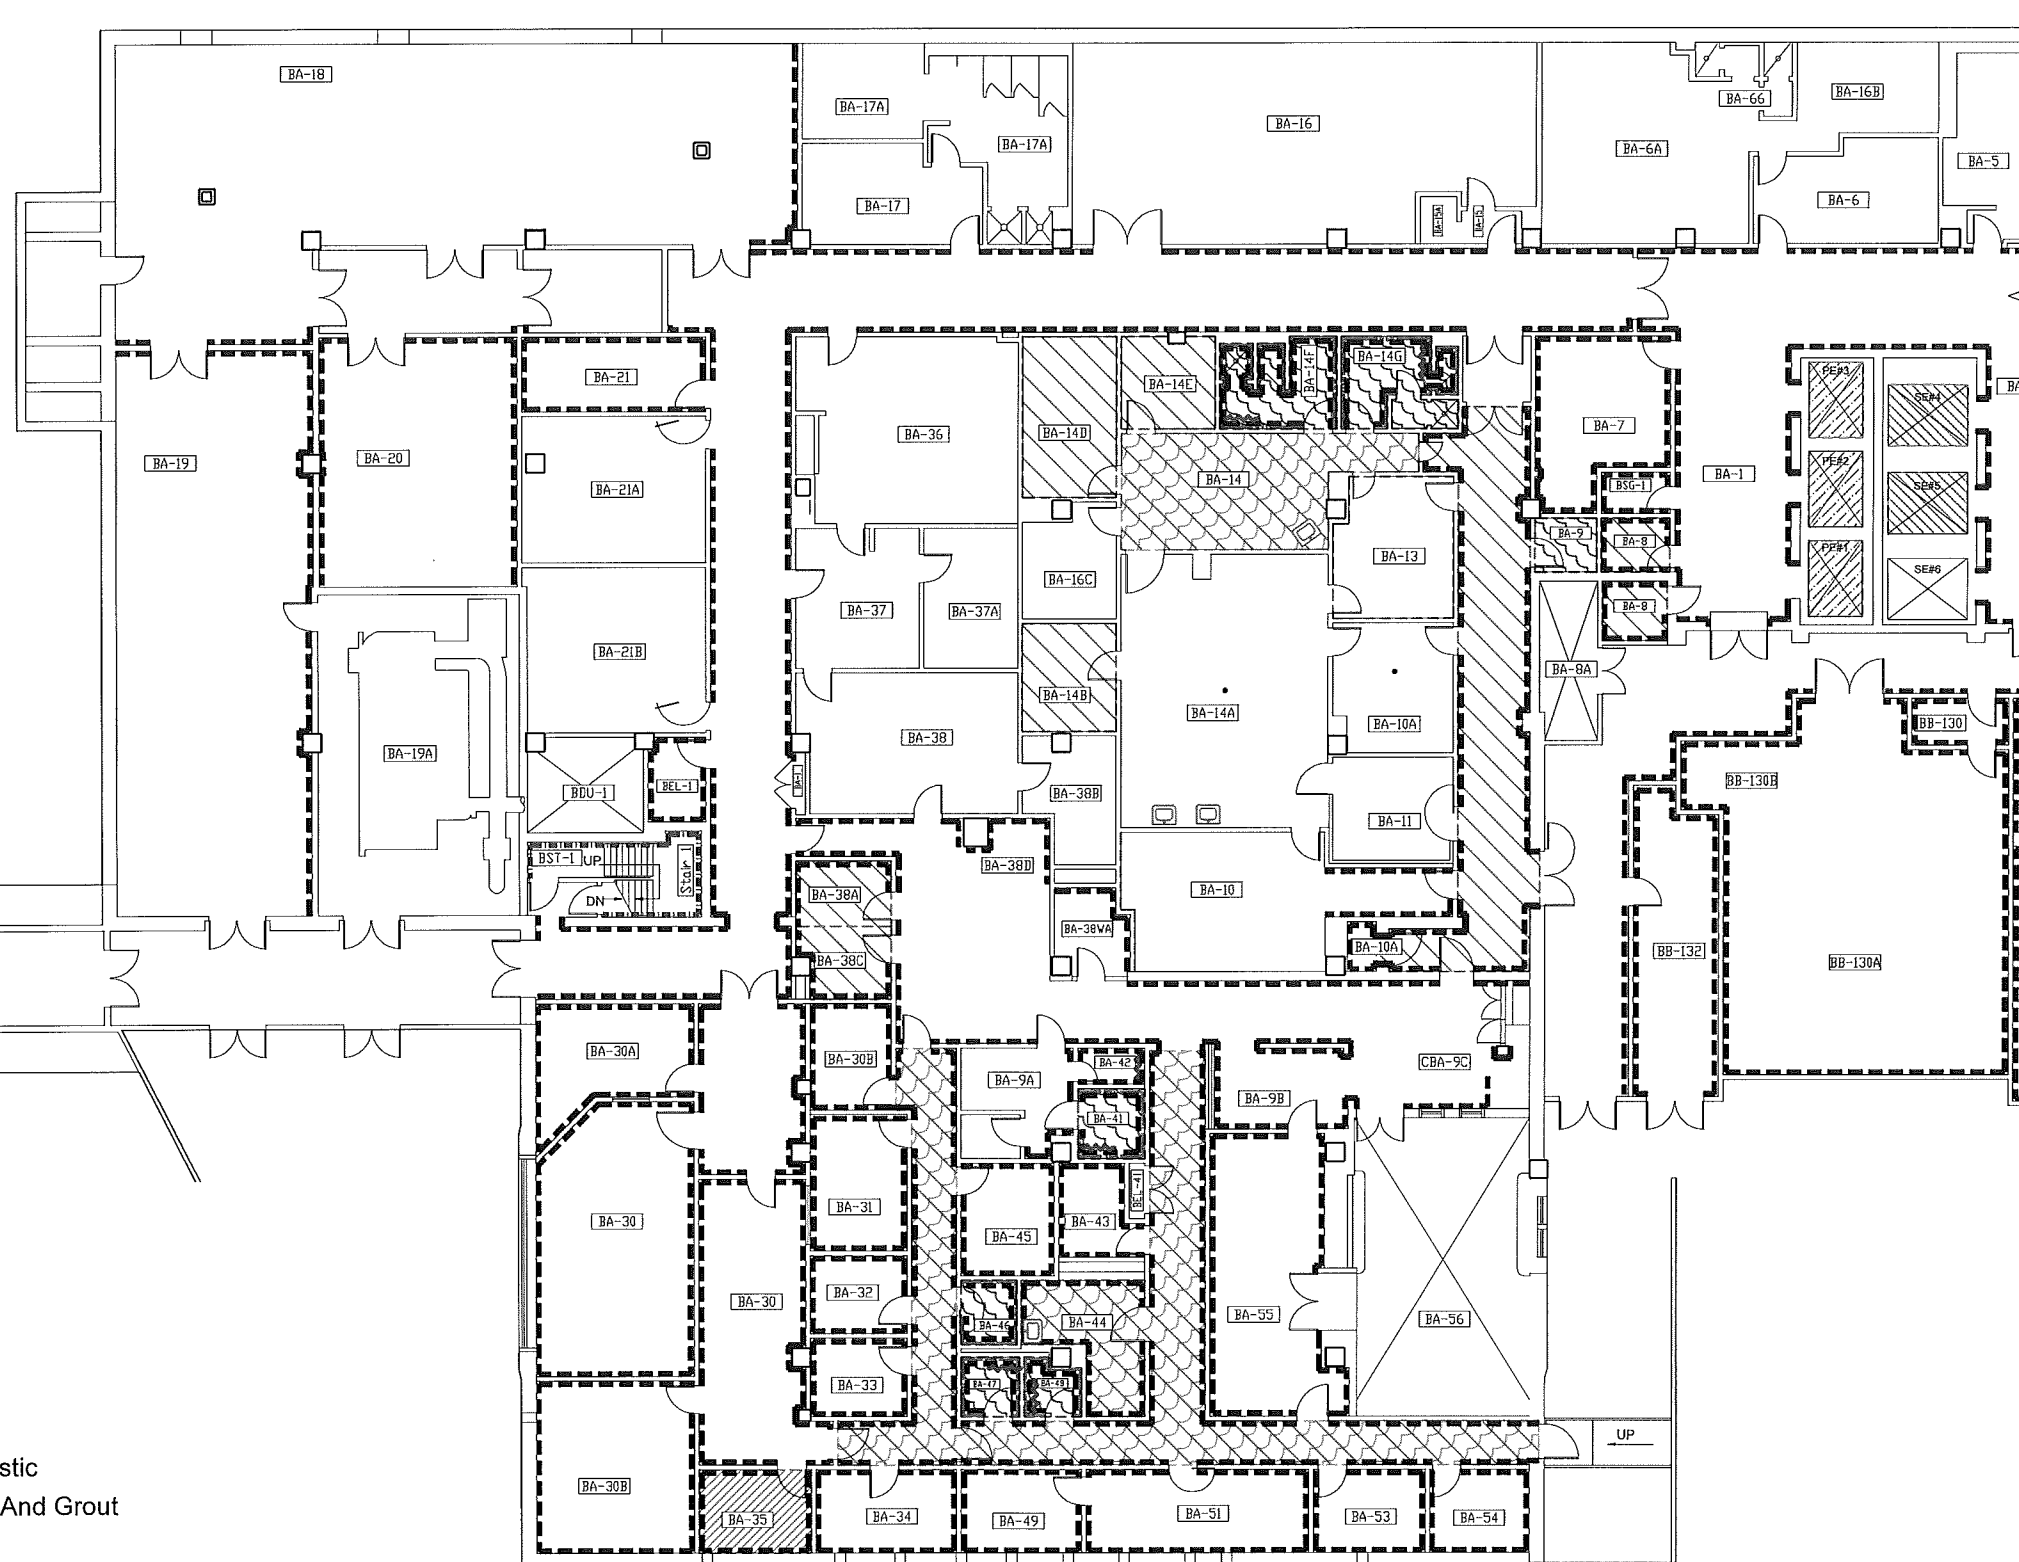

This drawing has been altered based on information provided to IHI by the San Francisco VAMC. Some ACM locations have been removed to reflect conditions following asbestos-abatement projects. IHI did not verify any of the modifications. IHI makes no warranty regarding the accuracy of any of the modifications on this drawing.

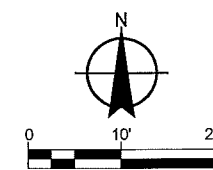






 
 
 
 
 

PROJECT No:	09B-2173
SHEET:	Bldg203FPSBW ML
DRAWN BY:	S. Rahman
DATE:	01-07-09
REVISED BY:	Keith
DATE:	12-10-2012
REVISED BY:	M. Bishop
DATE:	02-09-15


This drawing has been altered based on information provided to IHI by the San Francisco VAMC. Some ACM locations have been removed to reflect conditions following asbestos-abatement projects. IHI did not verify any of the modifications and makes no warranty regarding the accuracy of any of the modifications on this drawing.

Refer to Sheet : BlogZU3FPSBW ML

SF VA Medical Center
Building : 203
Basement Floor (East)

Asbestos Material Locations

  
	ACM Floor Tile Mastic
	ACM Vinyl Floor Tile
	ACM Vinyl Sheet Flooring And Mastic
	ACM Vinyl Floor Tile And Mastic
	ACM Ceramic Floor Tile Adhesive And Grout (Assumed)
	ACM Carpet Adhesive
	ACM Ceramic Wall Tile, Adhesive, And Grout
	ACM Skim Coat on Concrete
	ACM Gypsum Wallboard System
	ACM Mirror Adhesive (Assumed)
	ACM Black Sink Undercoating

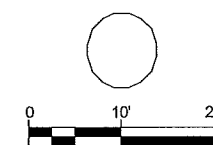

PROJECT No:	09B-2173
SHEET:	Bldg203FPSBE ML
DRAWN BY:	S. Rahman
DATE:	03-02-10
REVISED BY:	M. Bishop
DATE:	02-09-15
REVISED BY:	
DATE:	


SF VA Medical Center
Building : 208
Basement Floor

Asbestos Material Location

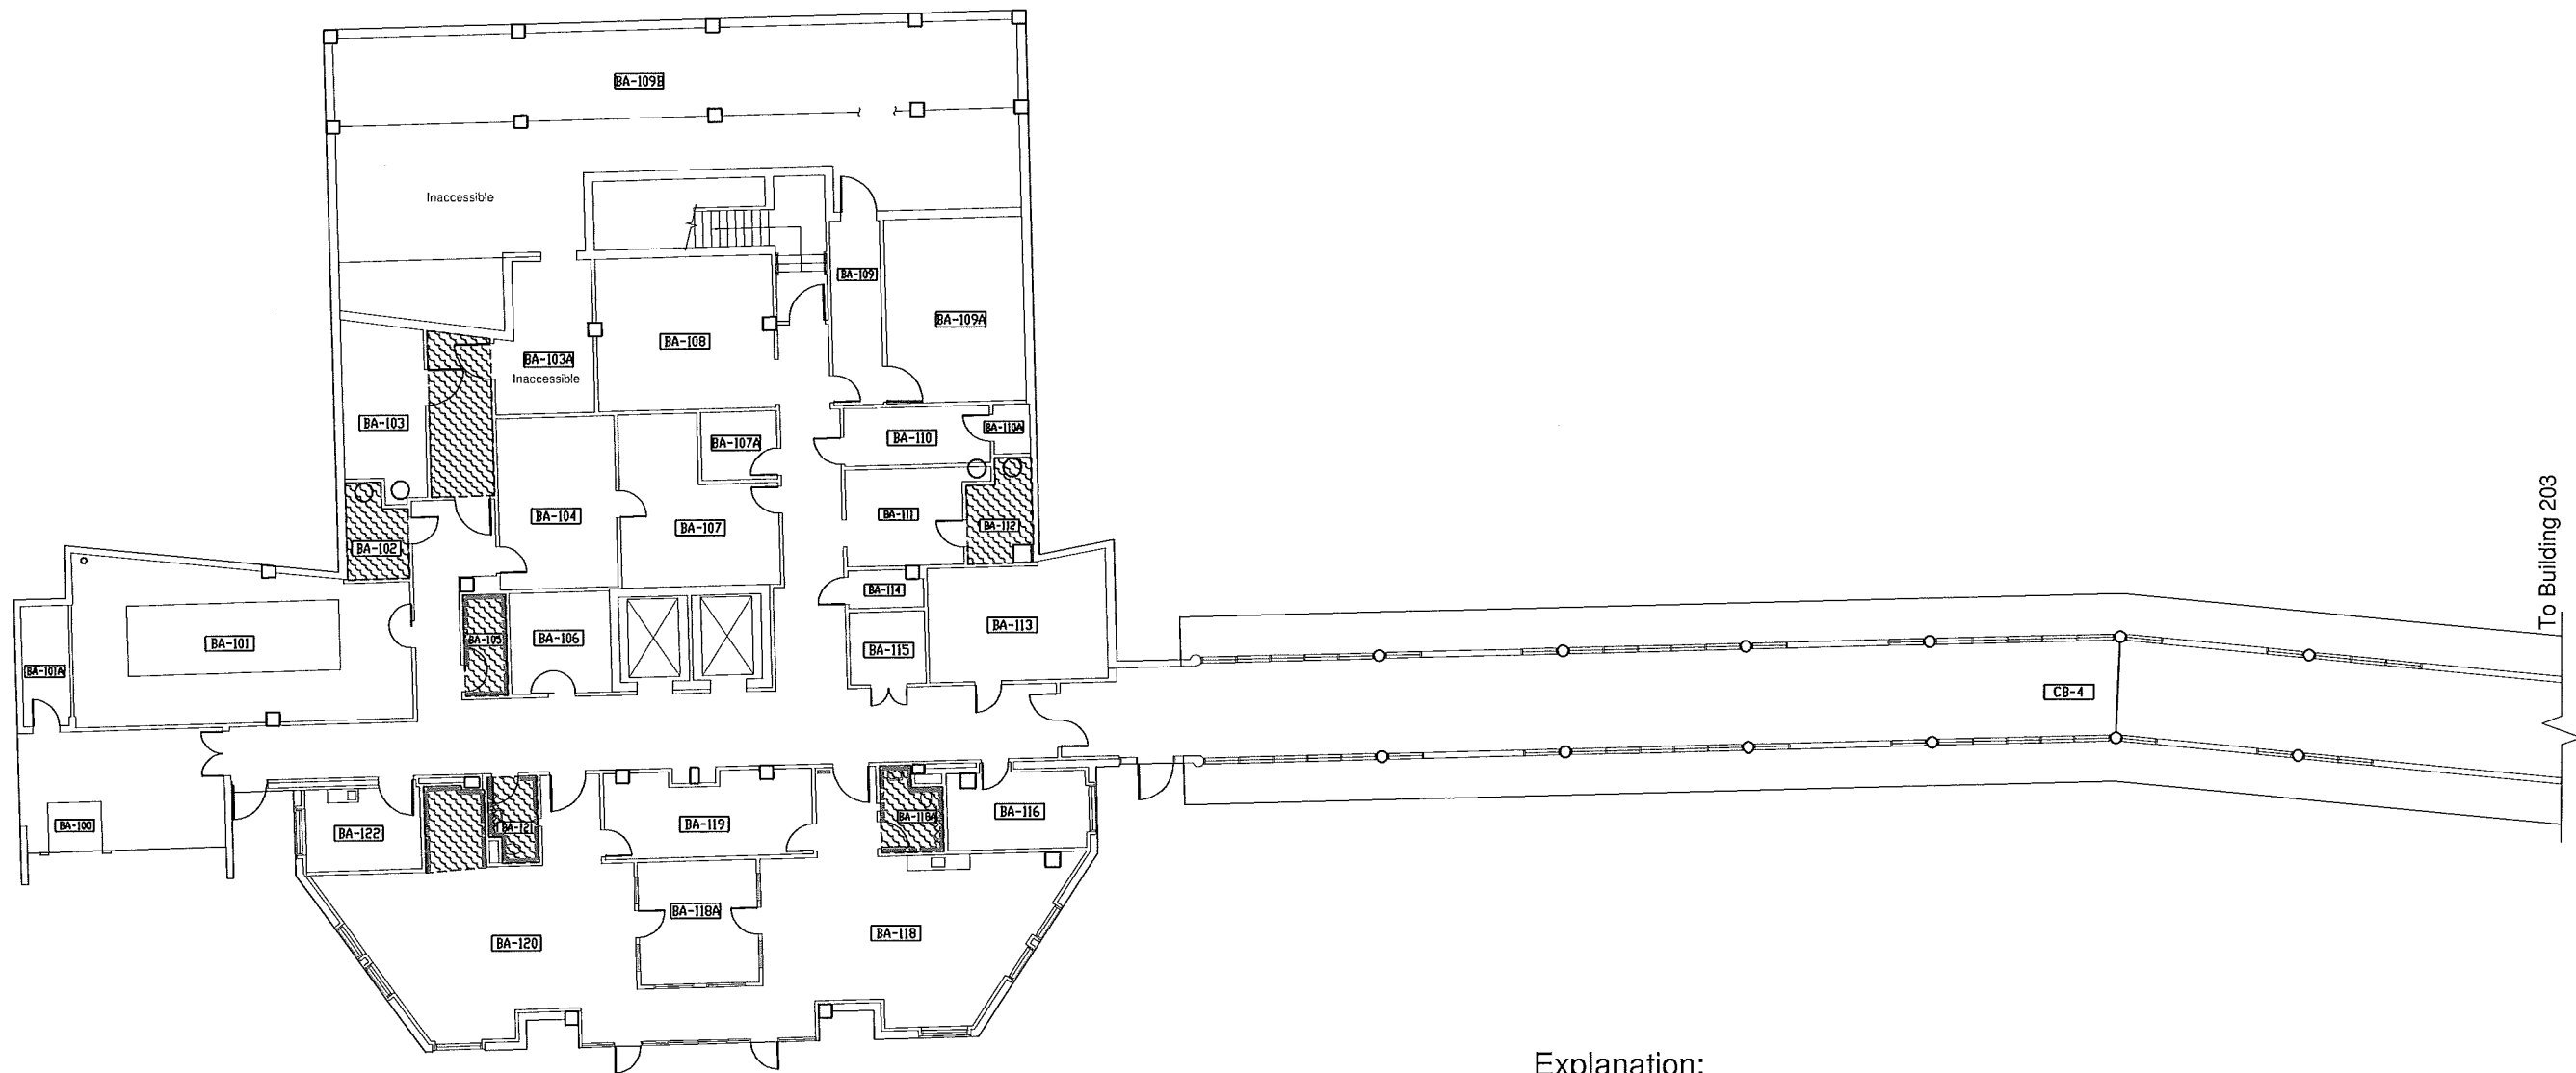


Explanation:

- ACM Ceramic Floor Tile Adhesive And Grout (Assumed)
- ACM Ceramic Wall Tile And Adhesive And Grout (Assumed)
- ACM Mirror Adhesive (Assumed)

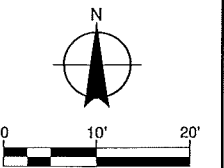


PROJECT No:	09B-2173
SHEET:	Bldg208 FPB1
DRAWN BY:	S. Rahman
DATE:	10-12-09
REVISED BY:	
DATE:	
REVISED BY:	
DATE:	


N:\asbestos\OuterOffice\AD\Emeryville\2009\09B-2173\09B-2173-bldg 20,21.dwg, Bldg 21, 3/6/2013 11:44:29 AM, Kfarrell, ANSI full bleed A (8.50 x 11.00 inches)

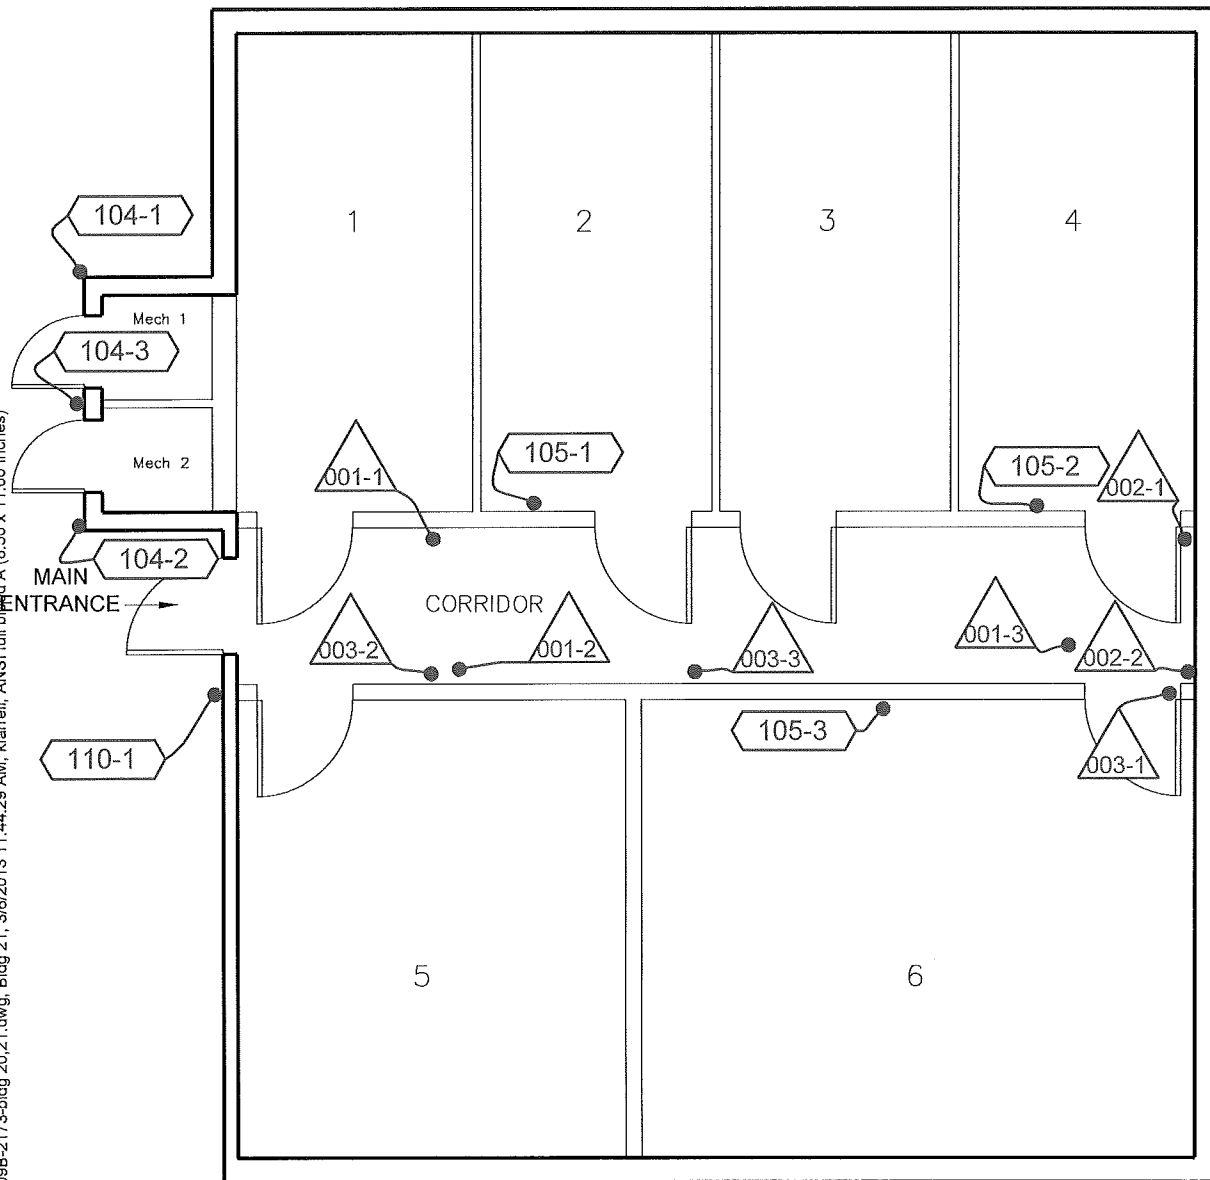

Ground Level

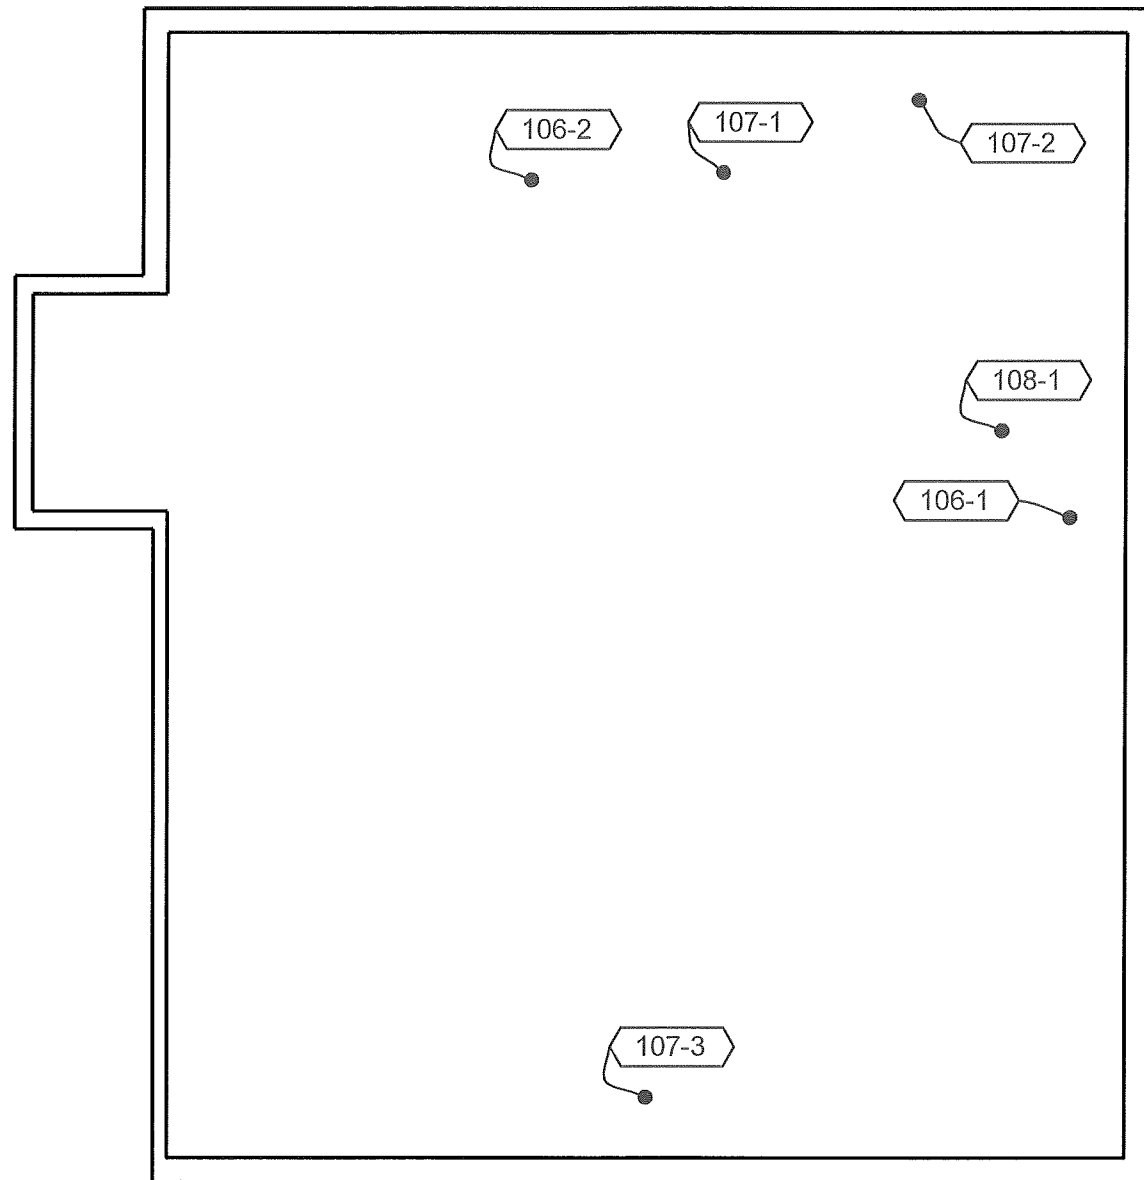



Roof Level

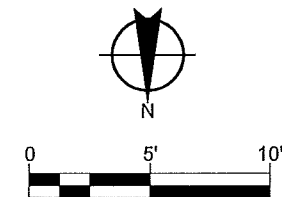

SF VA Medical Center
Building : 021
Ground And Roof Level
Asbestos Sample Location

PROJECT No:	09B-2173
SHEET NO:	1
DRAWN BY:	S. Rahman
DATE:	12-01-09
REVIEWED BY:	
DATE:	

one eighth inch = one foot
one quarter inch = one foot
three eighths inch = one foot
one half inch = one foot
three quarters inch = one foot
one inch = one foot
one and one half inches = one foot
three inches = one foot

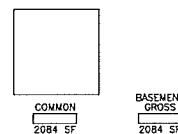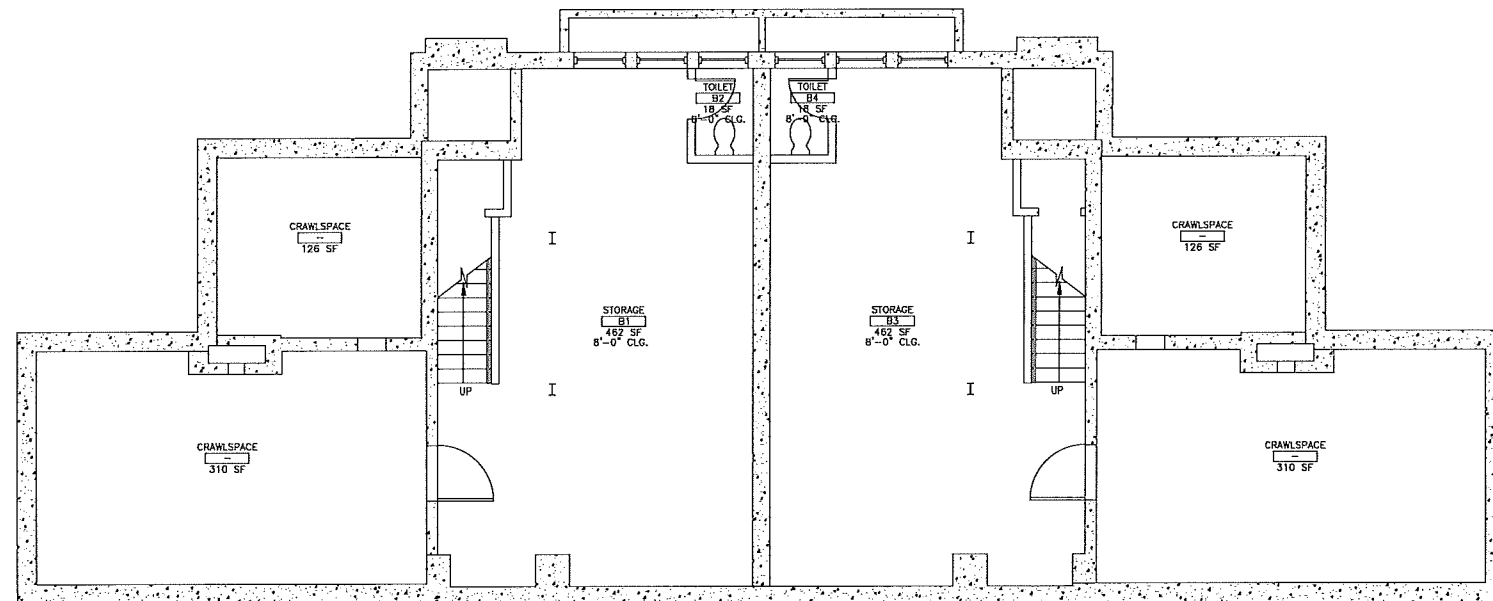



1 BASEMENT FLOOR PLAN
1/4"=1'-0"

0 1' 2' 4' 8' 16'




CONSULTANTS:		ARCHITECT/ENGINEERS:		Drawing Title BASEMENT FLOOR PLAN		Project Title UPDATE of AUTOCAD FLOOR PLANS, SPACE FILES		Project Number 662-14-207		Office of Construction and Facilities Management	
				Approved Project Director		Location VAMC SAN FRANCISCO CA 94121		Building Number 9			
Date						Date 3-31-2015		Checked AK			

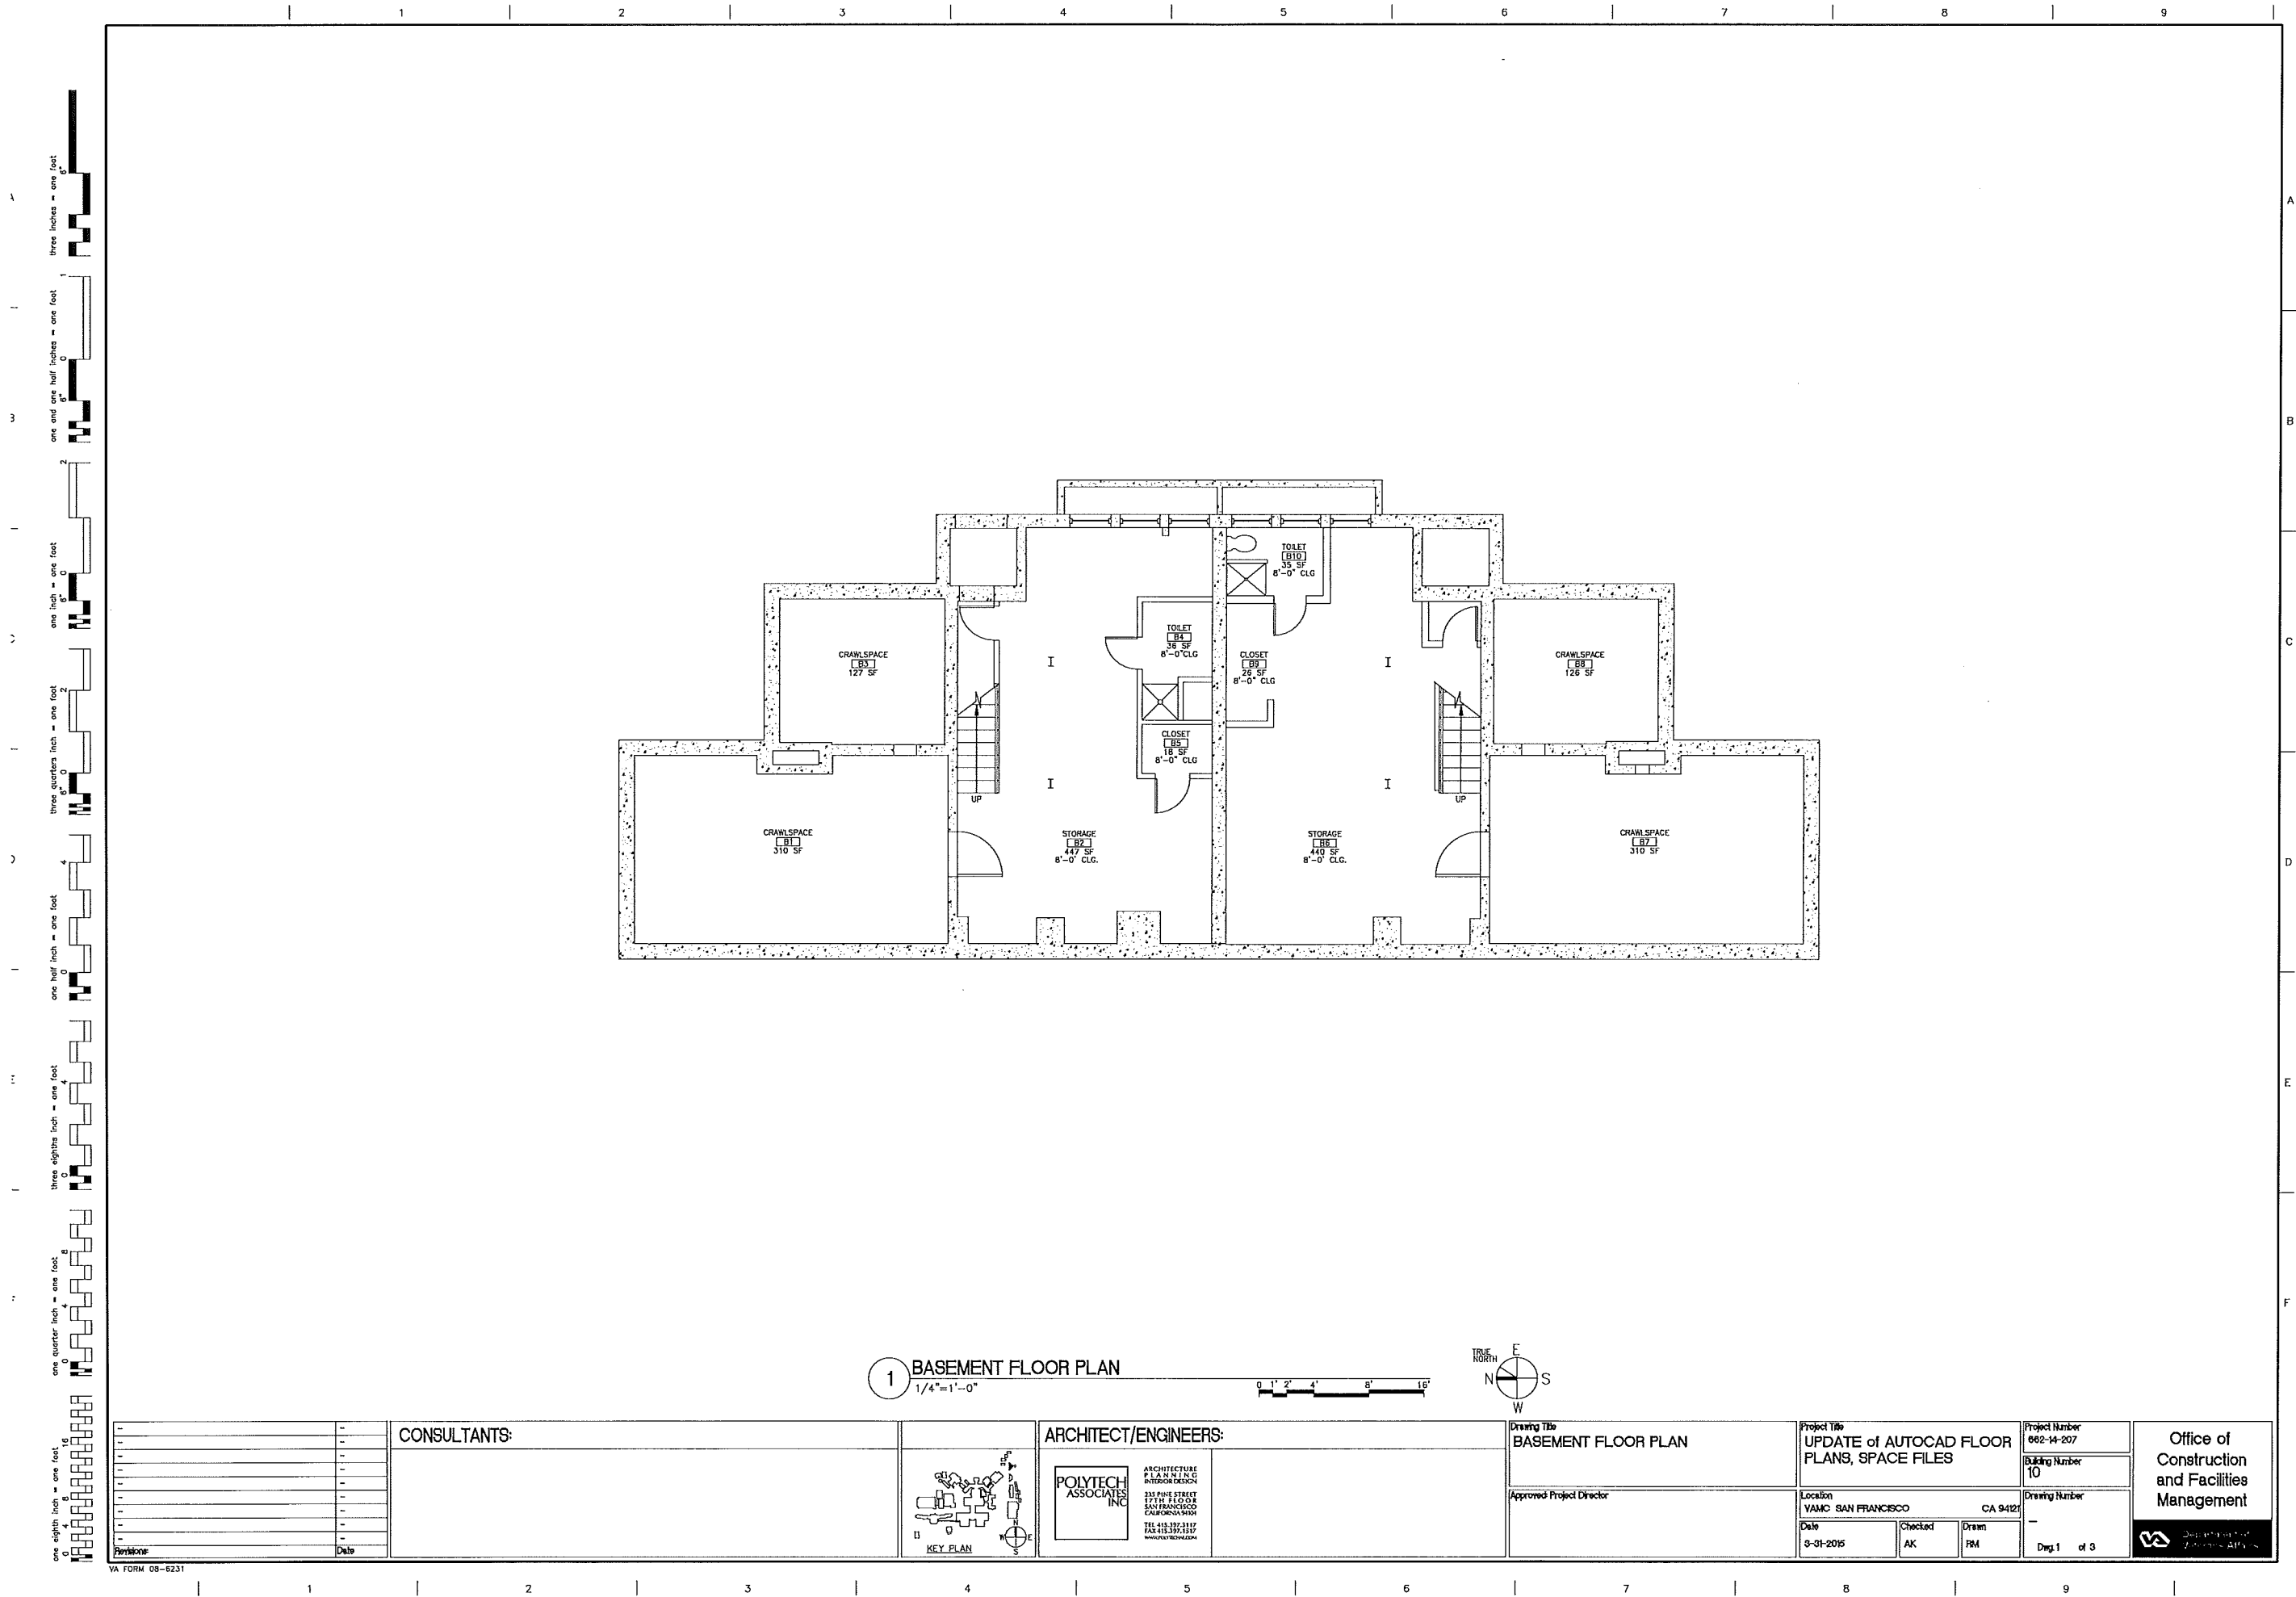

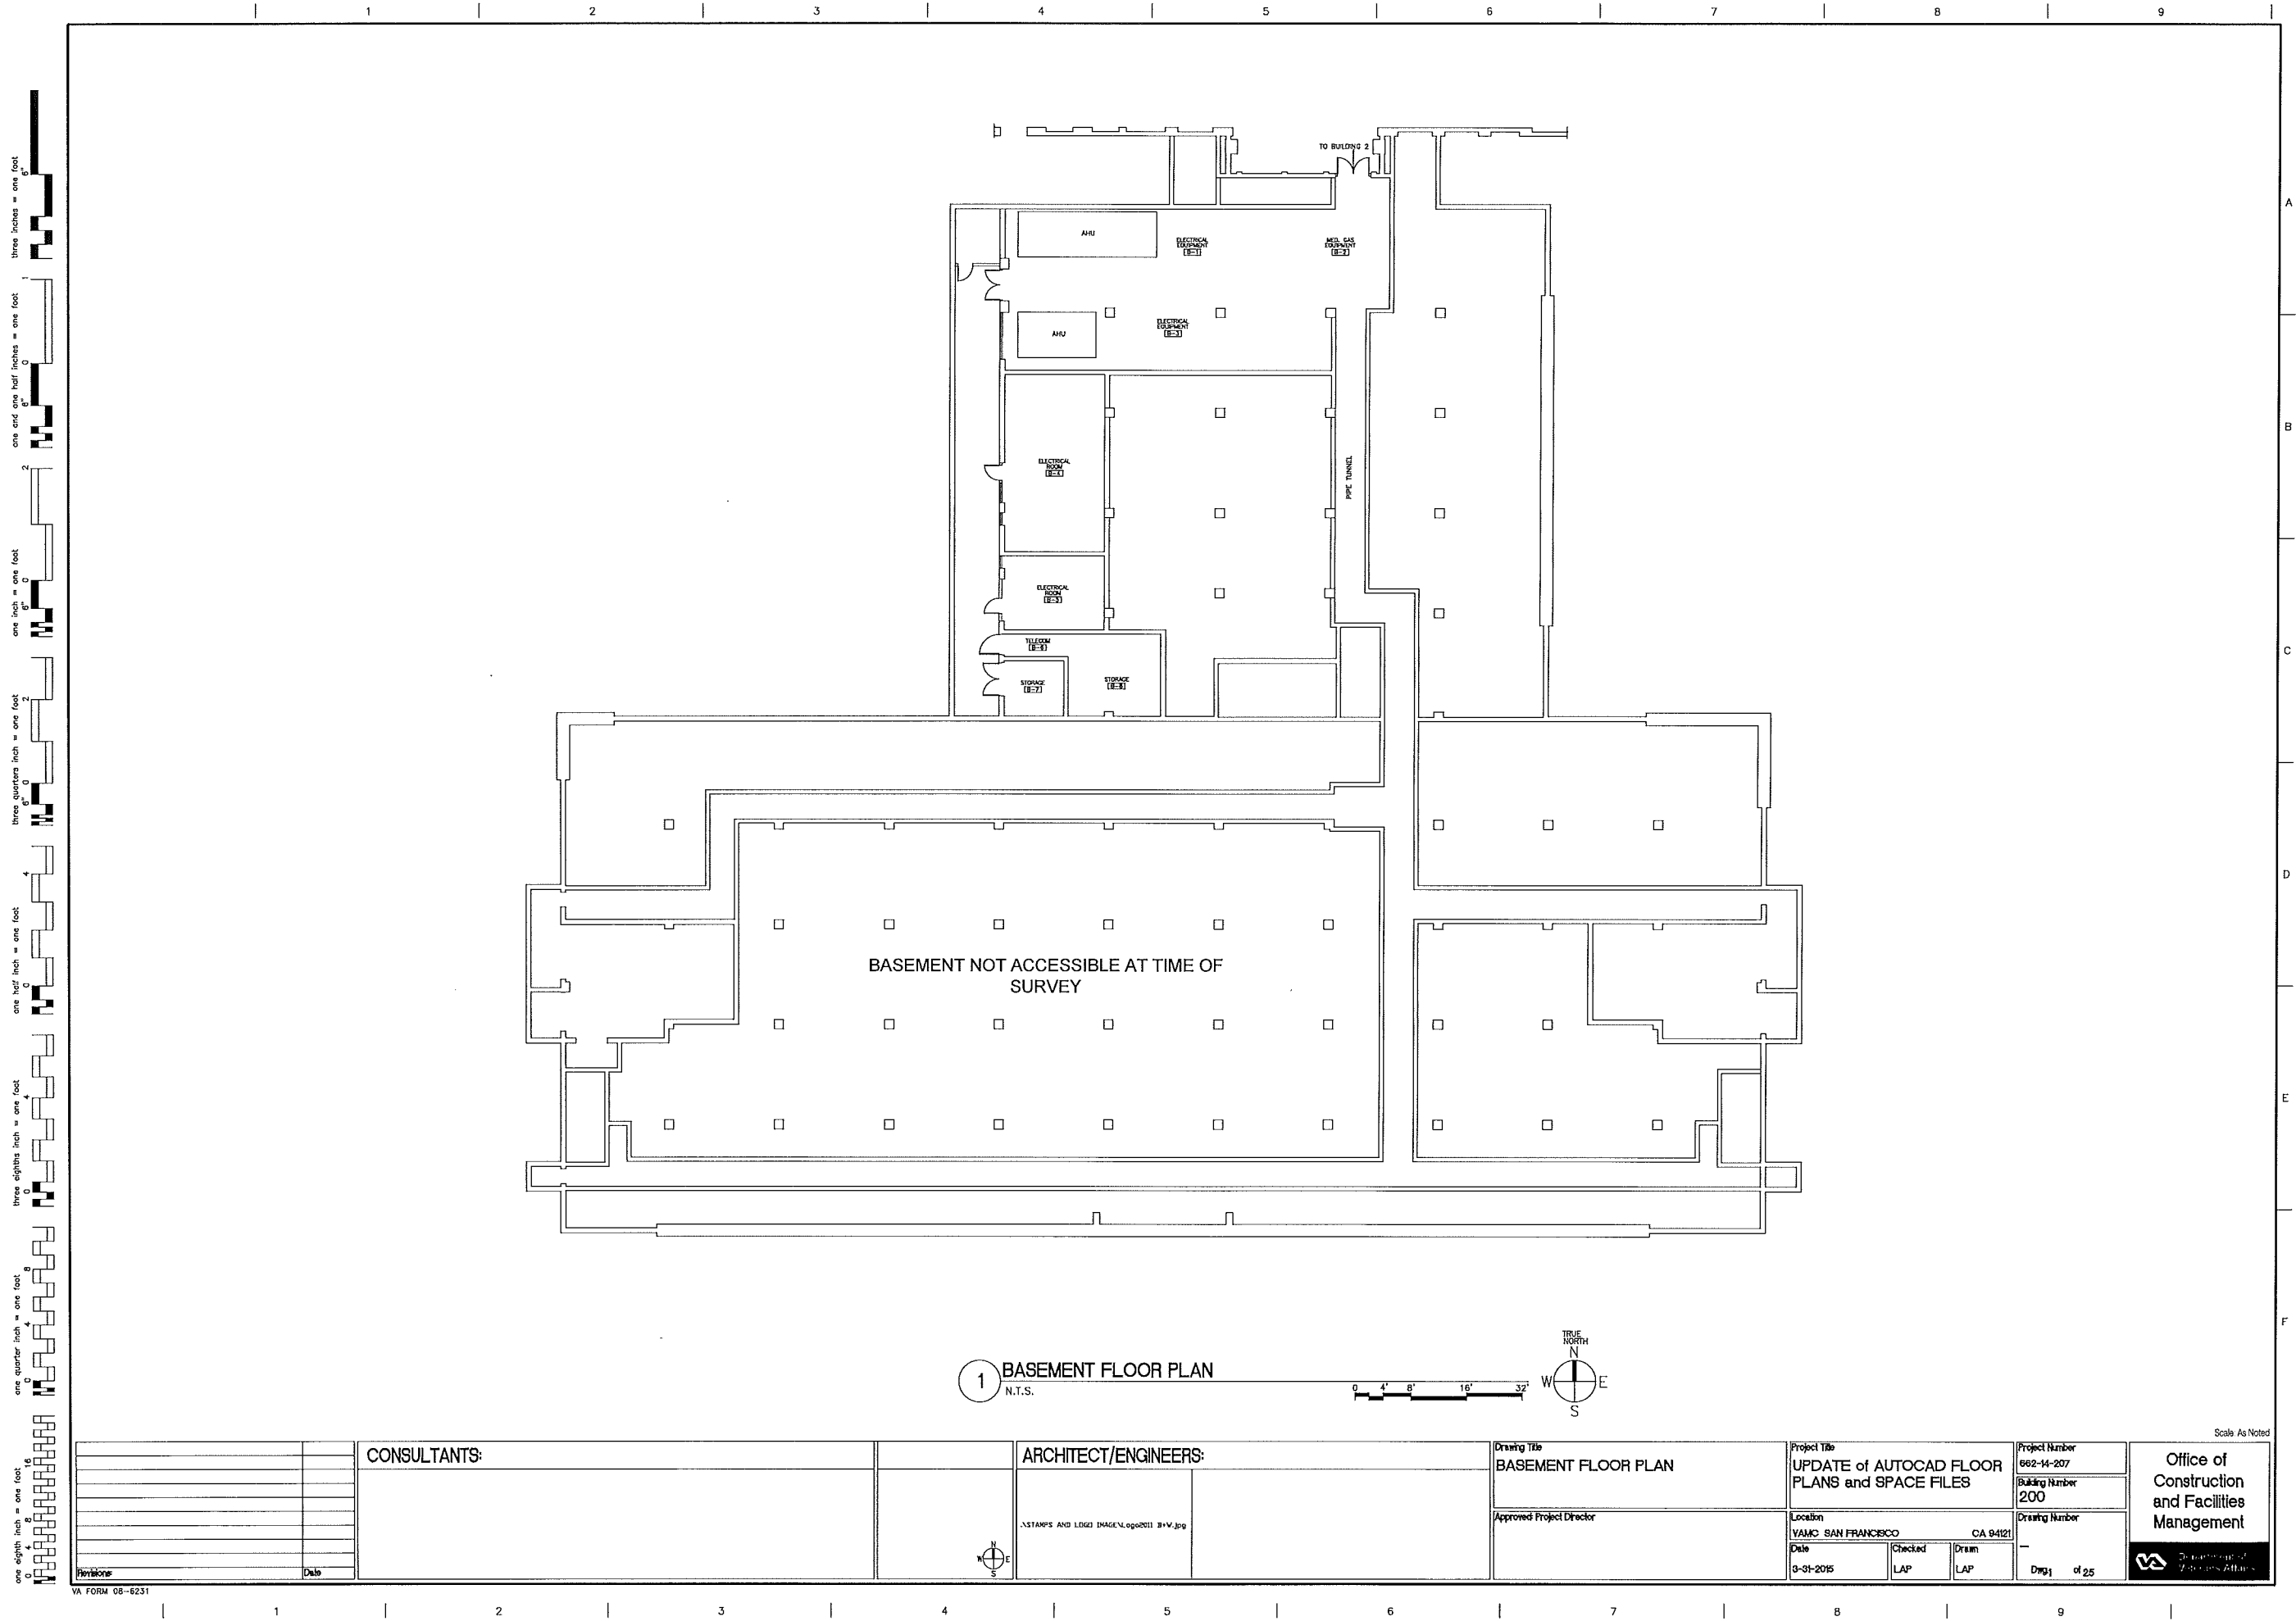

1 BASEMENT FLOOR PLAN
N.T.S.


0' 4' 8' 16' 32'

 

Scale As Noted


CONSULTANTS:		ARCHITECT/ENGINEERS:		Drawing Title BASEMENT FLOOR PLAN		Project Title UPDATE of AUTOCAD FLOOR PLANS and SPACE FILES		Project Number 662-14-207		Office of Construction and Facilities Management	
				Approved Project Director		Location VAMC SAN FRANCISCO CA 94121		Building Number 200			
						Date 9-31-2015		Checked LAP			

one eighth inch = one foot
one quarter inch = one foot
three eighths inch = one foot
one half inch = one foot
three quarters inch = one foot
one inch = one foot
one and one half inches = one foot
three inches = one foot

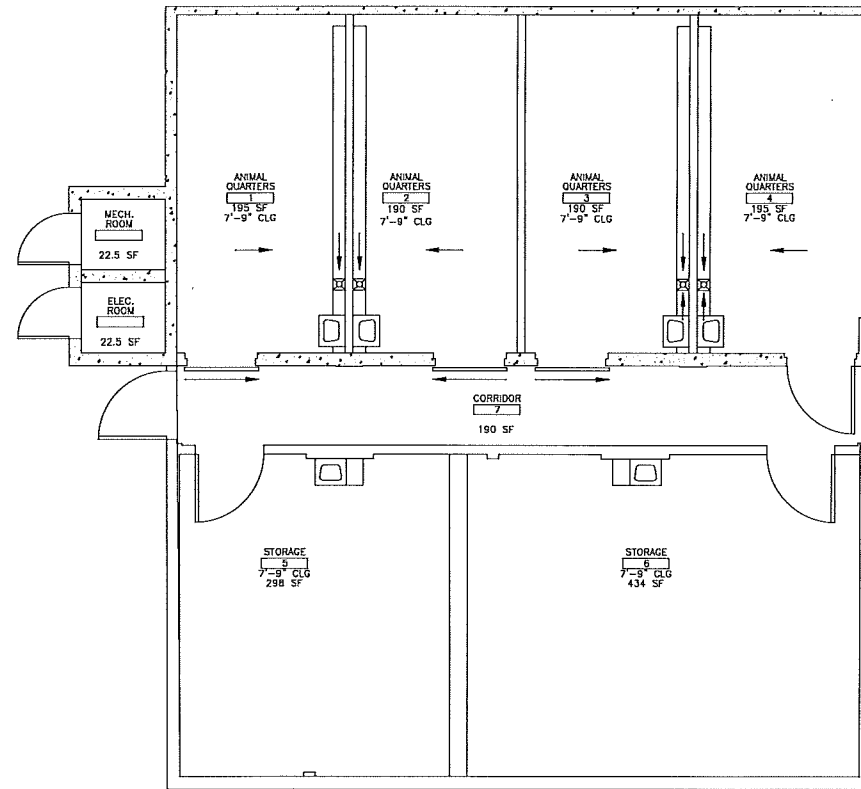


1 GROUND FLOOR PLAN
1/4" = 1'-0"

0 4' 8' 16' 32'

 


CONSULTANTS:		ARCHITECT/ENGINEERS:		Drawing Title GROUND FLOOR PLAN		Project Title UPDATE of AUTOCAD FLOOR PLANS, SPACE FILES		Project Number 602-14-207		Office of Construction and Facilities Management			
				Approved Project Director		Location VAMC SAN FRANCISCO CA 94121		Building Number 21					
Date		KEY PLAN		POLYTECH ASSOCIATES INC ARCHITECTURE PLANNING INTERIOR DESIGN 330 RINE STREET 17TH FLOOR SAN FRANCISCO CALIFORNIA 94104 TEL 415.397.3117 FAX 415.397.3197 WWW.POLYTECH.COM		Date 3-31-2015		Checked AK		Drawn ACA		Drawing Number --	
								Dwg1		of 1			

one eighth inch = one foot
one quarter inch = one foot
three eighths inch = one foot
one half inch = one foot
three quarters inch = one foot
one inch = one foot
one and one half inches = one foot
two inches = one foot
three inches = one foot

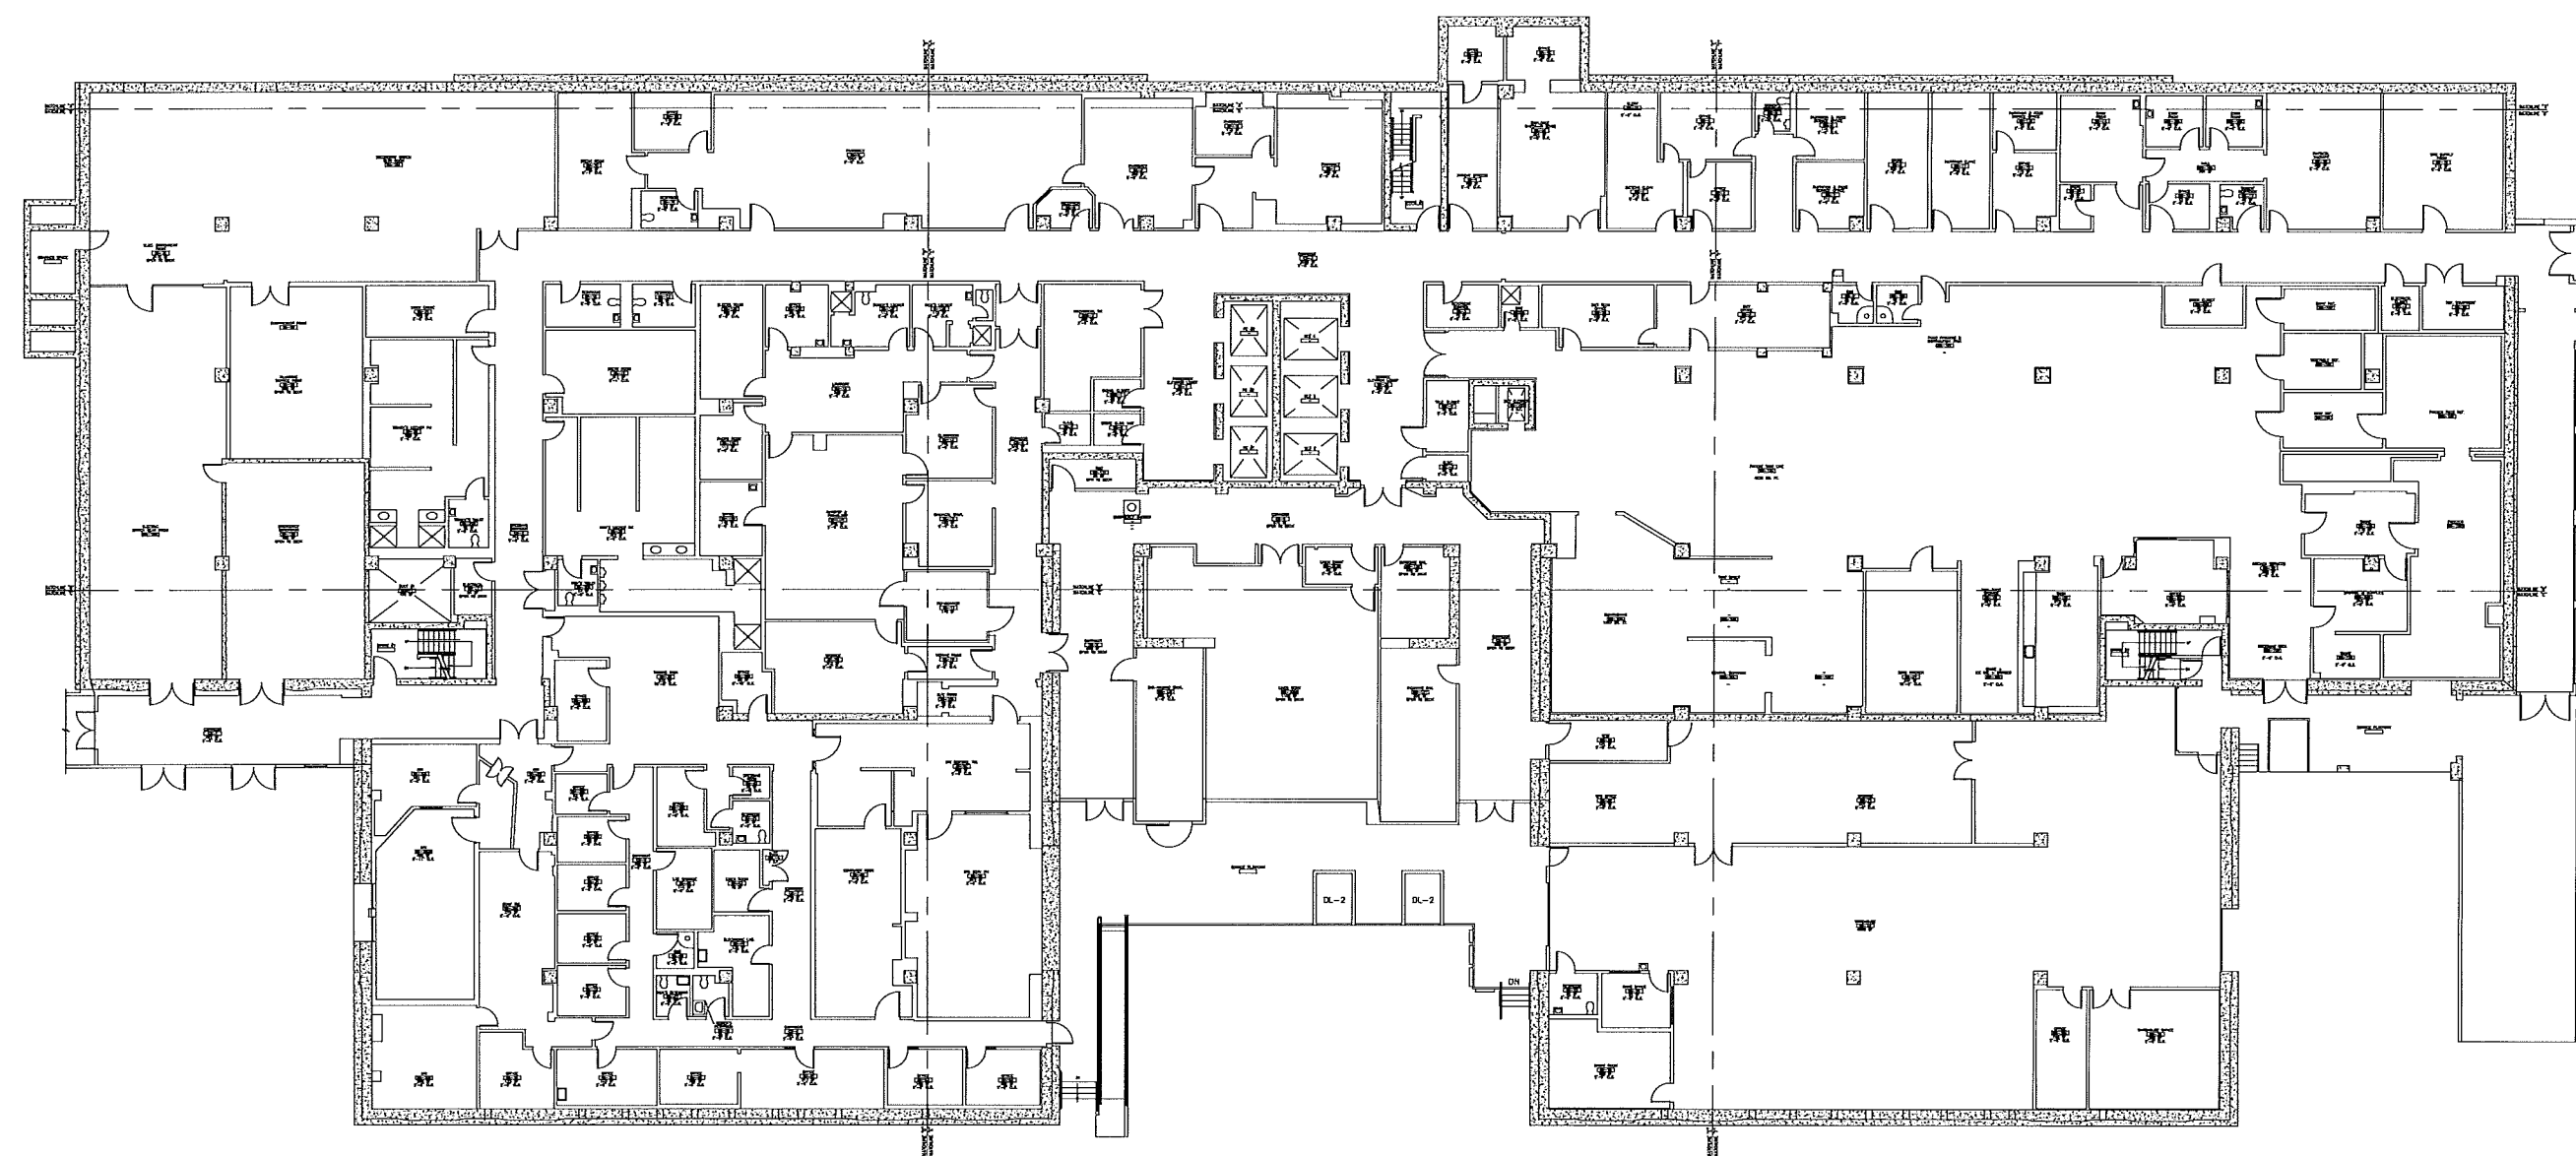

1 BASEMENT FLOOR PLAN - BLDG. 203
N.T.S.

 

CONSULTANTS:		 KEY PLAN	ARCHITECT/ENGINEERS:		Drawing Title BASEMENT FLOOR PLAN		Project Title UPDATE OF AUTOCAD FLOOR PLANS + SPACE FILES		Project Number 662-14-207		Office of Construction and Facilities Management
					Approved Project Director VAPAKS PLANNING AND ENGINEERING		Location VMAC SAN FRANCISCO CA 94122		Building Number 203		
Revision						Date 3-31-2015		Checked AFK	Drawn LAP	Drawing Number GS201	
Date										Dwg 2 of 39	

