


**GENERAL NOTES:**

1. DIMENSIONS SHOWN ON FLOOR PLANS ARE TO FACE OF FINISHED WALL UNLESS OTHERWISE NOTED OR INDICATED.

3. DOOR OPENINGS NOT LOCATED BY DIMENSION SHALL BE AS FOLLOWS:
- A. 4" MINIMUM FROM ADJACENT WALL TO HINGE-SIDE JAMB
  - B. 18" FROM ADJACENT WALL TO STRIKE ON PULL SIDE OF INTERIOR DOOR (24" IF EXTERIOR)
  - C. 12" FROM ADJACENT WALL TO STRIKE ON PUSH SIDE OF INTERIOR DOOR.


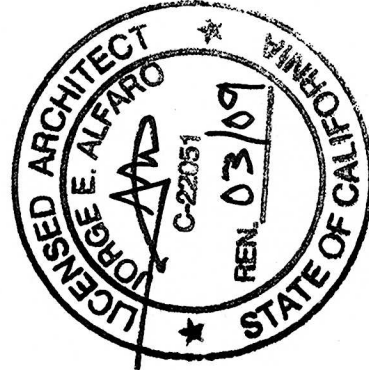
**NOTE:**

1. THE ENTRANCE TO THE FACILITY SHALL REMAIN ACCESSIBLE AND ADA COMPLIANT DURING BUSINESS HOURS FOR THE DURATION OF CONSTRUCTION, UNLESS OTHERWISE APPROVED BY THE COTR. CONTRACTOR SHALL PREPARE A STAGING PLAN AND PEDESTRIAN RE-ROUTING PLAN FOR COTR'S APPROVAL.

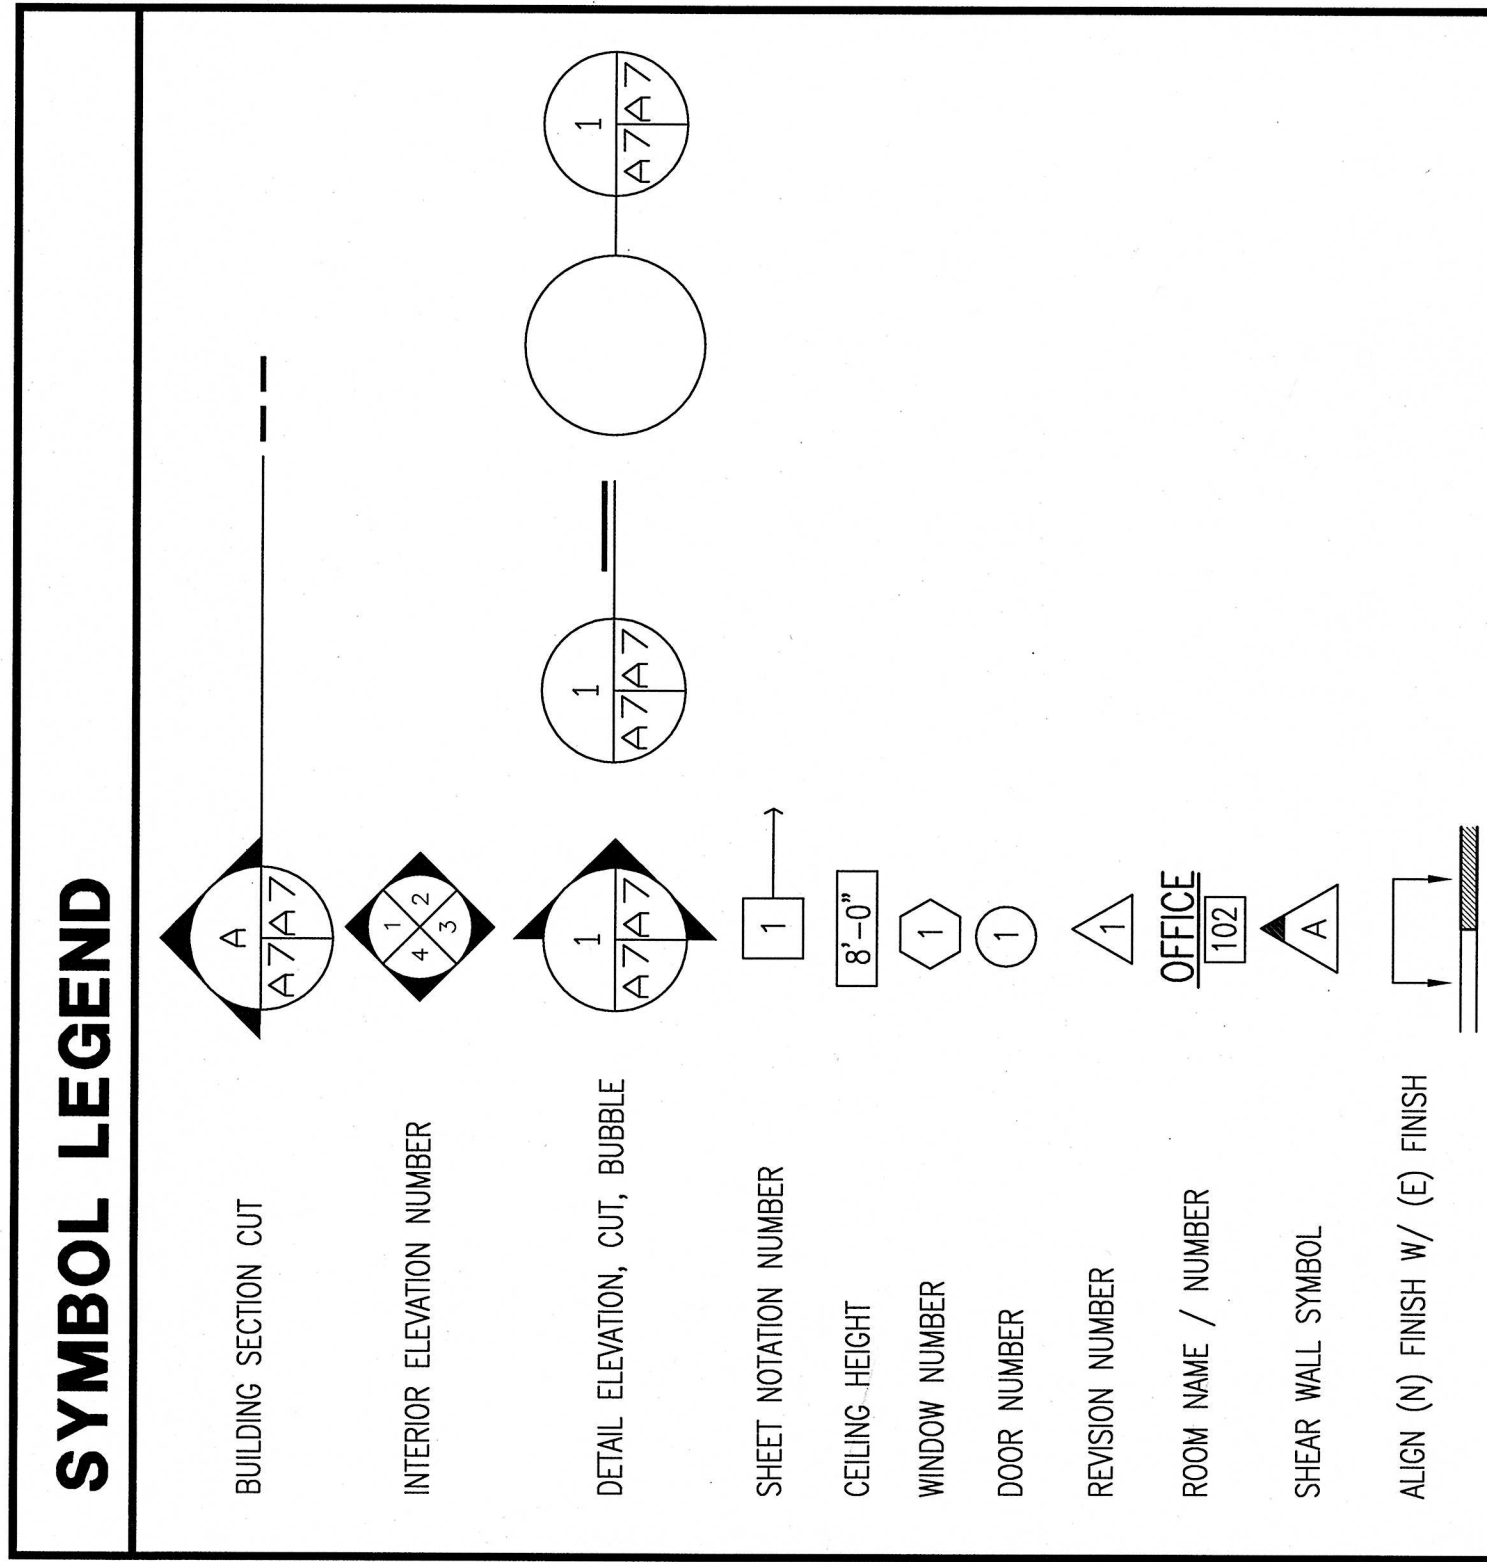

## LIST OF ABBREVIATIONS

AC	AD	AE	AF	AG	AH	AI	AJ	AK	AL	AM	AN	AO	AP	AQ	AR	AS	AT	AV	AW	AX	LM	LN	LO	PV	PW	PX	PY	PZ	QA	QB	QC	QD	QE	QF	QG	QH	QI	QJ	QK	QL	QM	QN	QO	QP	QR	QS	QT	WX	WY	WZ	XA	XB	XC	XD	XE	XF	YG	YH	YI	
angle	greater than	less than	parallel	perpendicular	channel	number	floor beam	archer ball	A/C or conditioning	asphalt concrete	area drain	aluminum	finished floor	AGS aggregate	AI alternate	AIJ alternate	AIK anchor, anchorage	AIQ approx	AIU approximate	AIW architect (w/)	ASB asbestos	AUT automatic	AVS average	BEI below	BEJ between	BLK black	BL	BLK black	BLK beam	BLK bottom	BLK sides	BLK top	BLK cabin	BLK cabin	**DANVILLE, CA 94526**

Revisions:

Drawing Title:

GENERAL NOTES, LEGEND  
& ABBREVIATIONS

Drawn:

Checked:

Project Title:

Project Title: **BLDG 650  
REPLACE AIR HANDLERS**

Date: 09/25/08

Project No.:

DRAWING No.

Duo. Of

Department of  
Veterans Affairs