

LEBANON NATIONAL CEMETERY

LEBANON, KENTUCKY

CONVERT SECTION 20 TO 500

PRE-PLACED CRYPTS

REQUEST FOR PROPOSAL


PROJECT NO. 856-CM3-011

DRAWING INDEX

P1	COVER SHEET
P2	SITE PLAN
P3	CRYPT DETAILS


BURIAL SUMMARY

Location	Acres	Total
Section 20	0.52	500

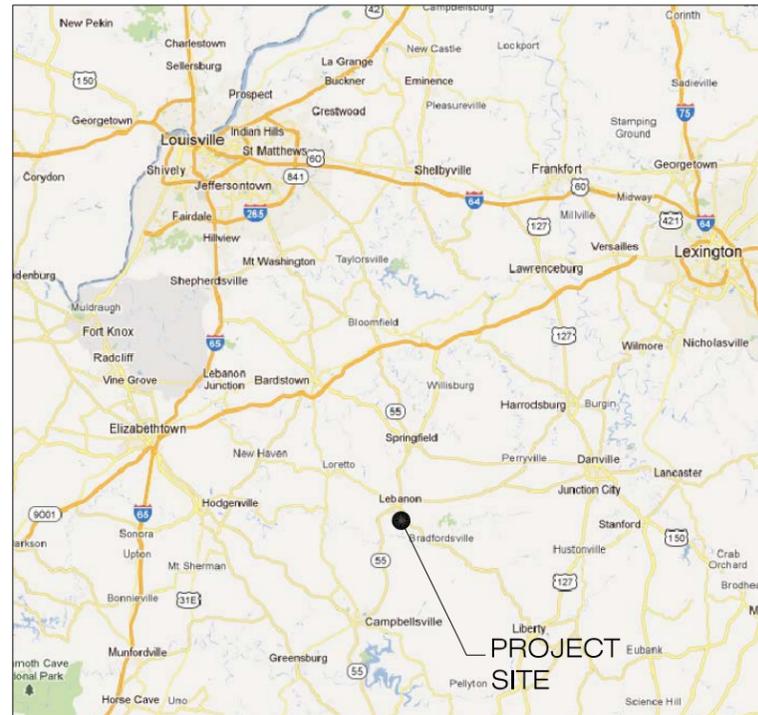

LOCATION MAP

N.T.S.

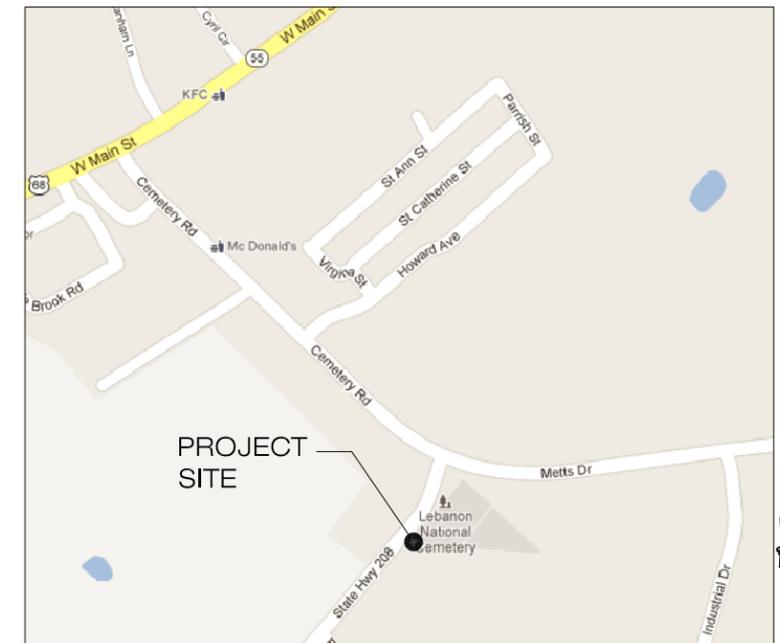

VICINITY MAP

N.T.S.


Revisions	Date

--

Drawing Title	COVER SHEET
Approved: Director, Office of Design and Construction Services	
Approved: MSN	

Project Title	CONVERT SECTION 20 TO 500 PRE-PLACED CRYPTS REQUEST FOR PROPOSAL		
Building Number	Checked LR	Drawn JGM	
Location	LEBANON NATIONAL CEMETERY LEBANON, KENTUCKY		

Date	FEB 1, 2012
Project No.	856-CM3-011
Drawing No.	P1 1 of 3

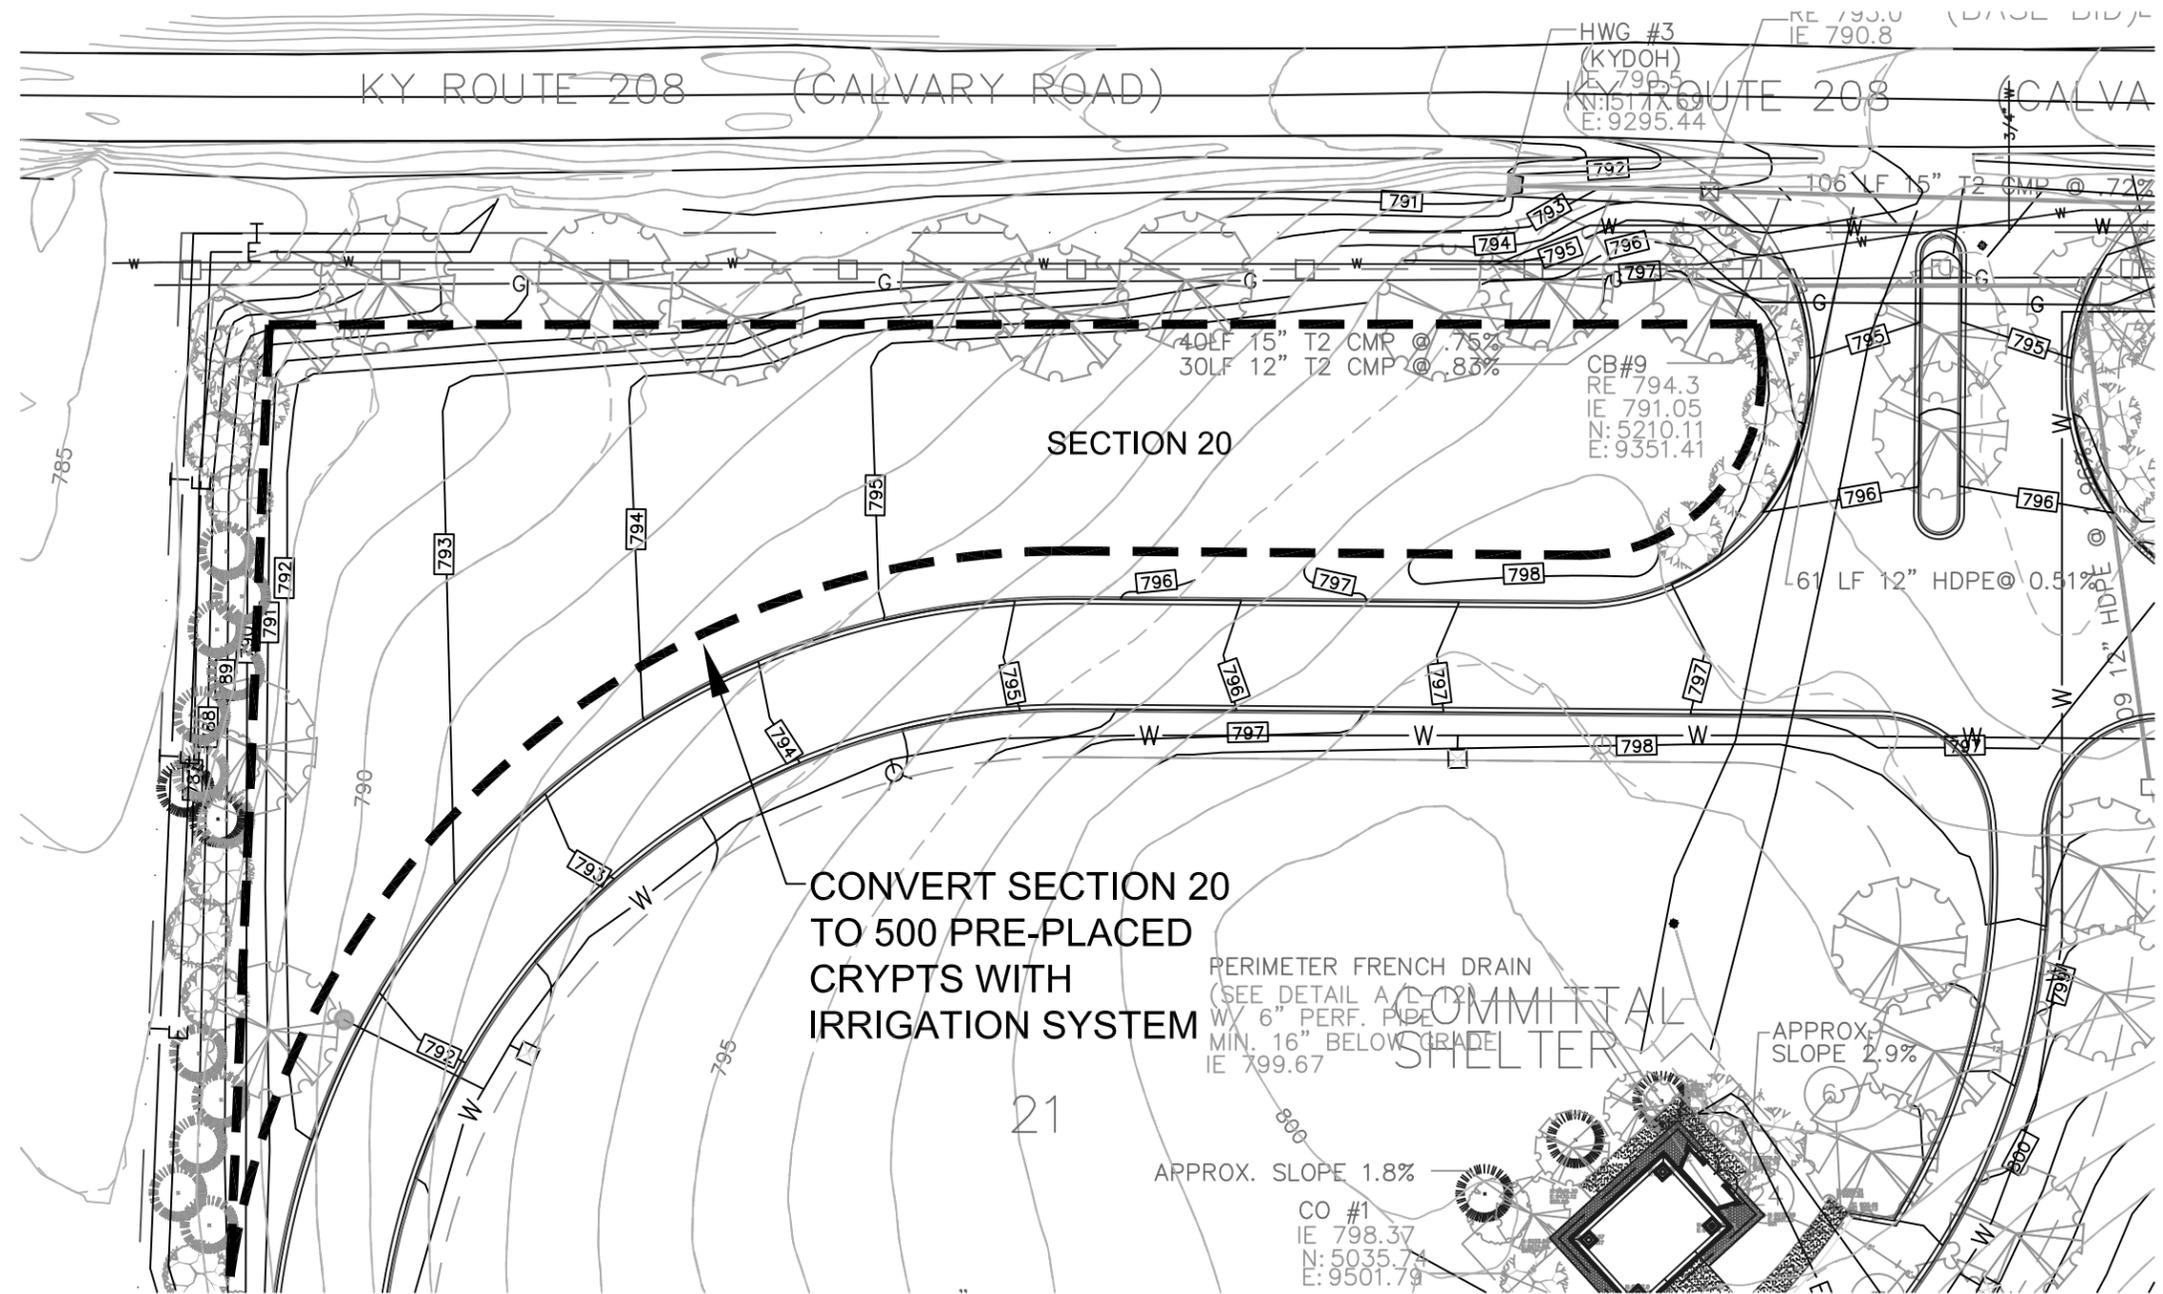

- NOTE:
1. BASE INFORMATION IS TAKEN FROM PROJECT 856-CM3-007 "BURIAL AREA DEVELOPMENT", 2002. CONTOURS, ROADWAY, UTILITIES AND ETC, REFLECT AS-BUILT CONDITIONS.
 2. DESIGN-BUILD A/E SHALL FIELD INVESTIGATE AND VERIFY EXISTING CONDITIONS FOR BASIS OF DESIGN
 3. THE DESIGN SHALL COMPLY WITH THE NCA FACILITIES DESIGN GUIDE MANUAL.

**CONVERT SECTION 20
TO 500 PRE-PLACED
CRYPTS WITH
IRRIGATION SYSTEM**



PERIMETER FRENCH DRAIN
(SEE DETAIL A-C-12)
W/ 6" PERF. PIPE
MIN. 16" BELOW GRADE
IE 799.67

APPROX. SLOPE 1.8%
CO #1
IE 798.37
N: 5035.74
E: 9501.79

SCALE : 1" = 40'



Revisions	Date	Drawing Title	Project Title	Date	Department of Veterans Affairs
		SITE PLAN	CONVERT SECTION 20 TO 500 PRE-PLACED CRYPTS REQUEST FOR PROPOSAL	FEB 1, 2012	
		Approved: Director, Office of Design and Construction Services	Building Number	Checked LR	
		Approved: MSN	Location LEBANON NATIONAL CMETERY LEBANON, KENTUCKY	Drawing No. P2 2 of 3	

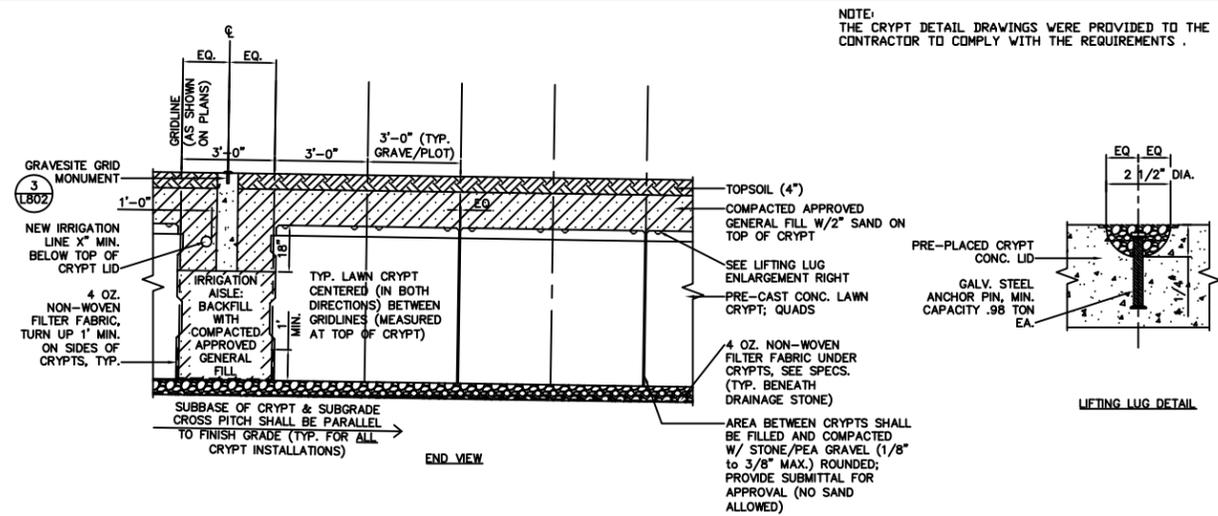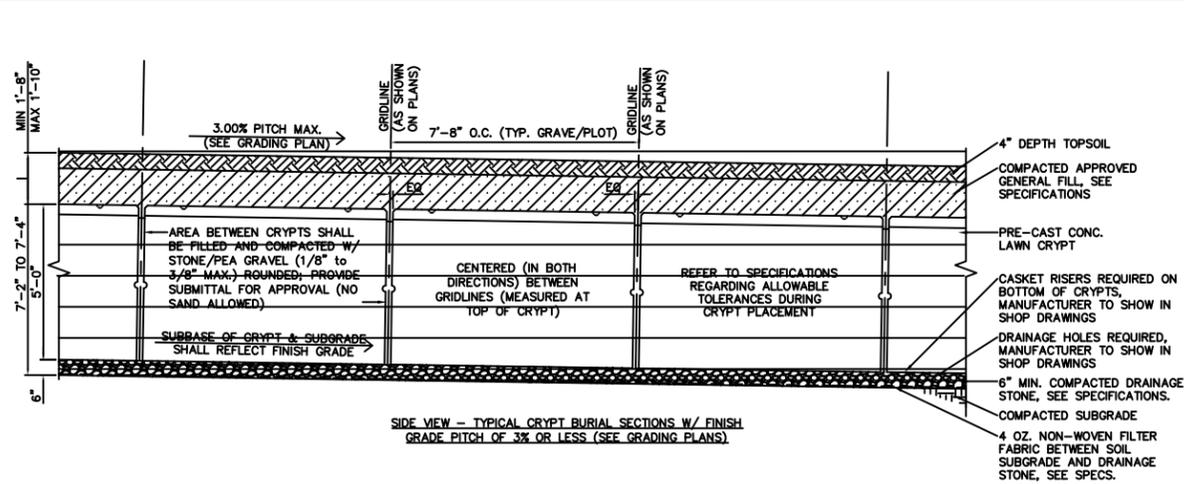

NOTE:
THE CRYPT DETAIL DRAWINGS WERE PROVIDED TO THE CONTRACTOR TO COMPLY WITH THE REQUIREMENTS.


CRYPT/MONUMENT LAYOUT GENERAL NOTE:
LAYOUT OF DOUBLE-DEPTH CRYPTS SHALL BE BASED UPON THE LOCAL DATA FOR THE GRAVESITE MONUMENTS PROVIDED ON SHEETS L202. REFER TO PLAN VIEW ABOVE FOR ADDITIONAL CRYPT LAYOUT INFORMATION. THE ACTUAL PLACEMENT OF THE GRAVESITE MONUMENTS SHALL OCCUR AFTER THE PLACEMENT OF ALL CRYPTS. TO ENSURE ACCURATE MONUMENT PLACEMENT, CONTRACTOR SHALL HAND-EXCAVATE SUFFICIENT MATERIAL (IN THE PROXIMITY OF EACH MONUMENT) TO EXPOSE THE CRYPT LIDS. REPLACE ALL EXCAVATED MATERIAL AFTER PLACEMENT OF MONUMENTS. MONUMENT PLACEMENT MUST BE BASED UPON THE ACTUAL INSTALLED CRYPT LOCATIONS. ANY DEVIATIONS (FROM THE PLANS) MUST BE RECORDED ON THE RECORD DRAWINGS.

CONTRACTOR TO PROVIDE THE VA STANDARD LIFTING DEVICE FOR CRYPT LID REMOVAL TO THE VA. FURTHERMORE, CONTRACTOR SHALL ONLY USE THIS DEVICE FOR REMOVING LIDS DURING CONSTRUCTION.


* MAINTAINING DEPTH OF COVER OVER ALL CRYPT LIDS IS CRITICAL; CONTRACTOR SHALL PROVIDE THE MEANS AND METHODS (AS APPROVED BY THE RESIDENT ENGINEER) TO VERIFY DEPTH OF COVER; DEFICIENCIES IN DEPTH (OR EXCESSES) SHALL BE REMEDIATED (TO THE SATISFACTION OF THE RESIDENT INSPECTOR) PRIOR TO ACCEPTANCE OF CRYPT INSTALLATION.

BLACK NUMBERS ON BOTH OUTSIDE OF CRYPT LIDS AS WELL AS THE INSIDE CRYPT WALL (BOTH AT THE HEADSTONE END); CONTRACTOR SHALL PAINT BOTH SETS OF THE NUMBERS ON THE CRYPT AFTER IT IS SET, INSPECTED AND APPROVED BY THE RESIDENT ENGINEER; NUMBERS MAY BE HAND WRITTEN IF DEEMED LEGIBLE BY RESIDENT ENGINEER, OTHERWISE NUMBERS MUST BE STENCILED (SEE SPECIFICATIONS)

TYP. LAWN CRYPT CENTERED (IN BOTH DIRECTIONS) BETWEEN GRIDLINES (MEASURED AT TOP OF CRYPT)

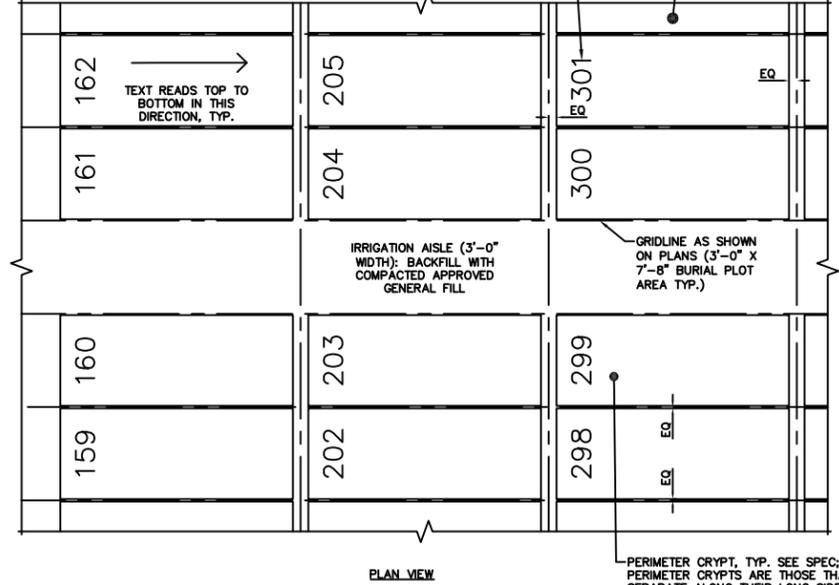


1 DOUBLE-DEPTH LAWN CRYPT INSTALLATION SCALE: N.T.S.

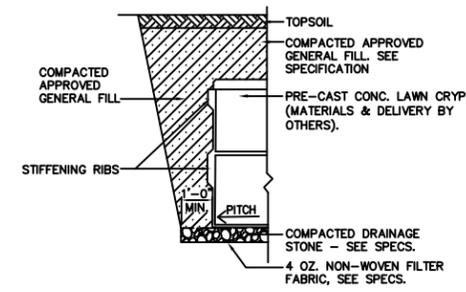


2 CRYPT PERIMETER SCALE: N.T.S.

NOTE:
ALL LAWNS & IRRIGATION LINES WITHIN THE BURIAL SECTIONS SHALL BE INSTALLED AND ACCEPTED PRIOR TO MONUMENT-BASE PLACEMENT; ALL LAWNS & IRRIGATION LINES DAMAGED DURING INSTALLATION SHALL BE REPAIRED AT CONTRACTOR'S EXPENSE


NOTE:
AT THE CONTRACTOR'S OPTION, GRAVESITE GRID MONUMENTS MAY BE PROVIDED AS PRECAST UNITS. PROVIDE SHOP DRAWINGS AND METHOD OF INSTALLATION FOR R.E. APPROVAL.

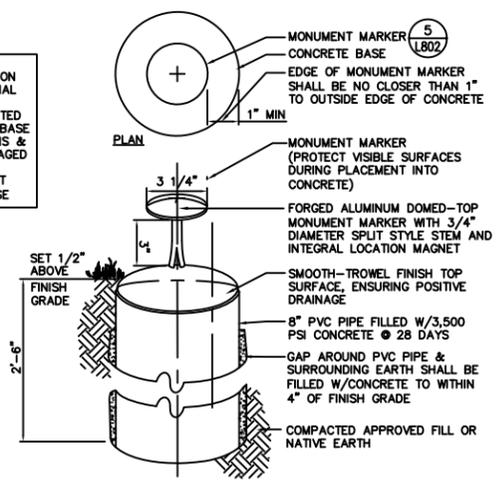

3 GRAVESITE GRID MONUMENT (IN CONCRETE) SCALE: N.T.S.

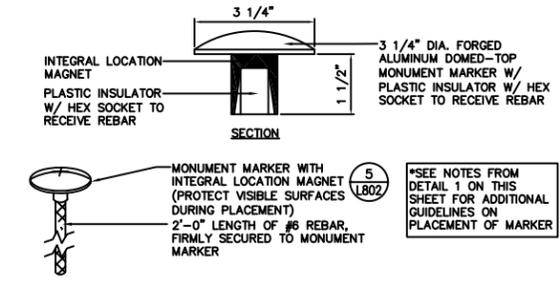

4 GRAVESITE GRID MONUMENT SCALE: N.T.S.

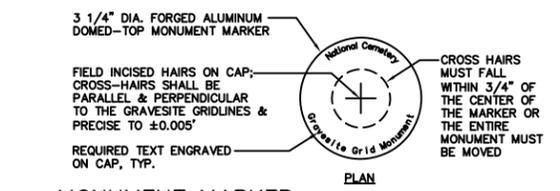

5 MONUMENT MARKER SCALE: N.T.S.

Revisions	Date

Drawing Title	Details	
Approved: Director, Office of Design and Construction Services	Approved: MSN	

Project Title	CONVERT SECTION 20 TO 500 PRE-PLACED CRYPTS REQUEST FOR PROPOSAL	
Building Number	Checked LR	Drawn JGM
Location	LEBANON NATIONAL CEMETERY LEBANON, KENTUCKY	

Date	FEB 1, 2012
Project No.	856-CM3-011
Drawing No.	P3 3 of 3

