

VETERANS ADMINISTRATION

WASHINGTON, D. C.

APPROVED: *Charles V. Milled*

ADMINISTRATOR

ASSISTANT ADMINISTRATOR: *George P. Davis*

DIRECTOR OF CONSTRUCTION: *John G. Smith*

CHIEF, TECHNICAL DIVISION

17-6


SHEET 6 OF 11

Nov 9, 1953






Sub-Division Chief: *John G. Smith*

Proj No. *PM-18*


FIRST FLOOR FRAMING PLAN

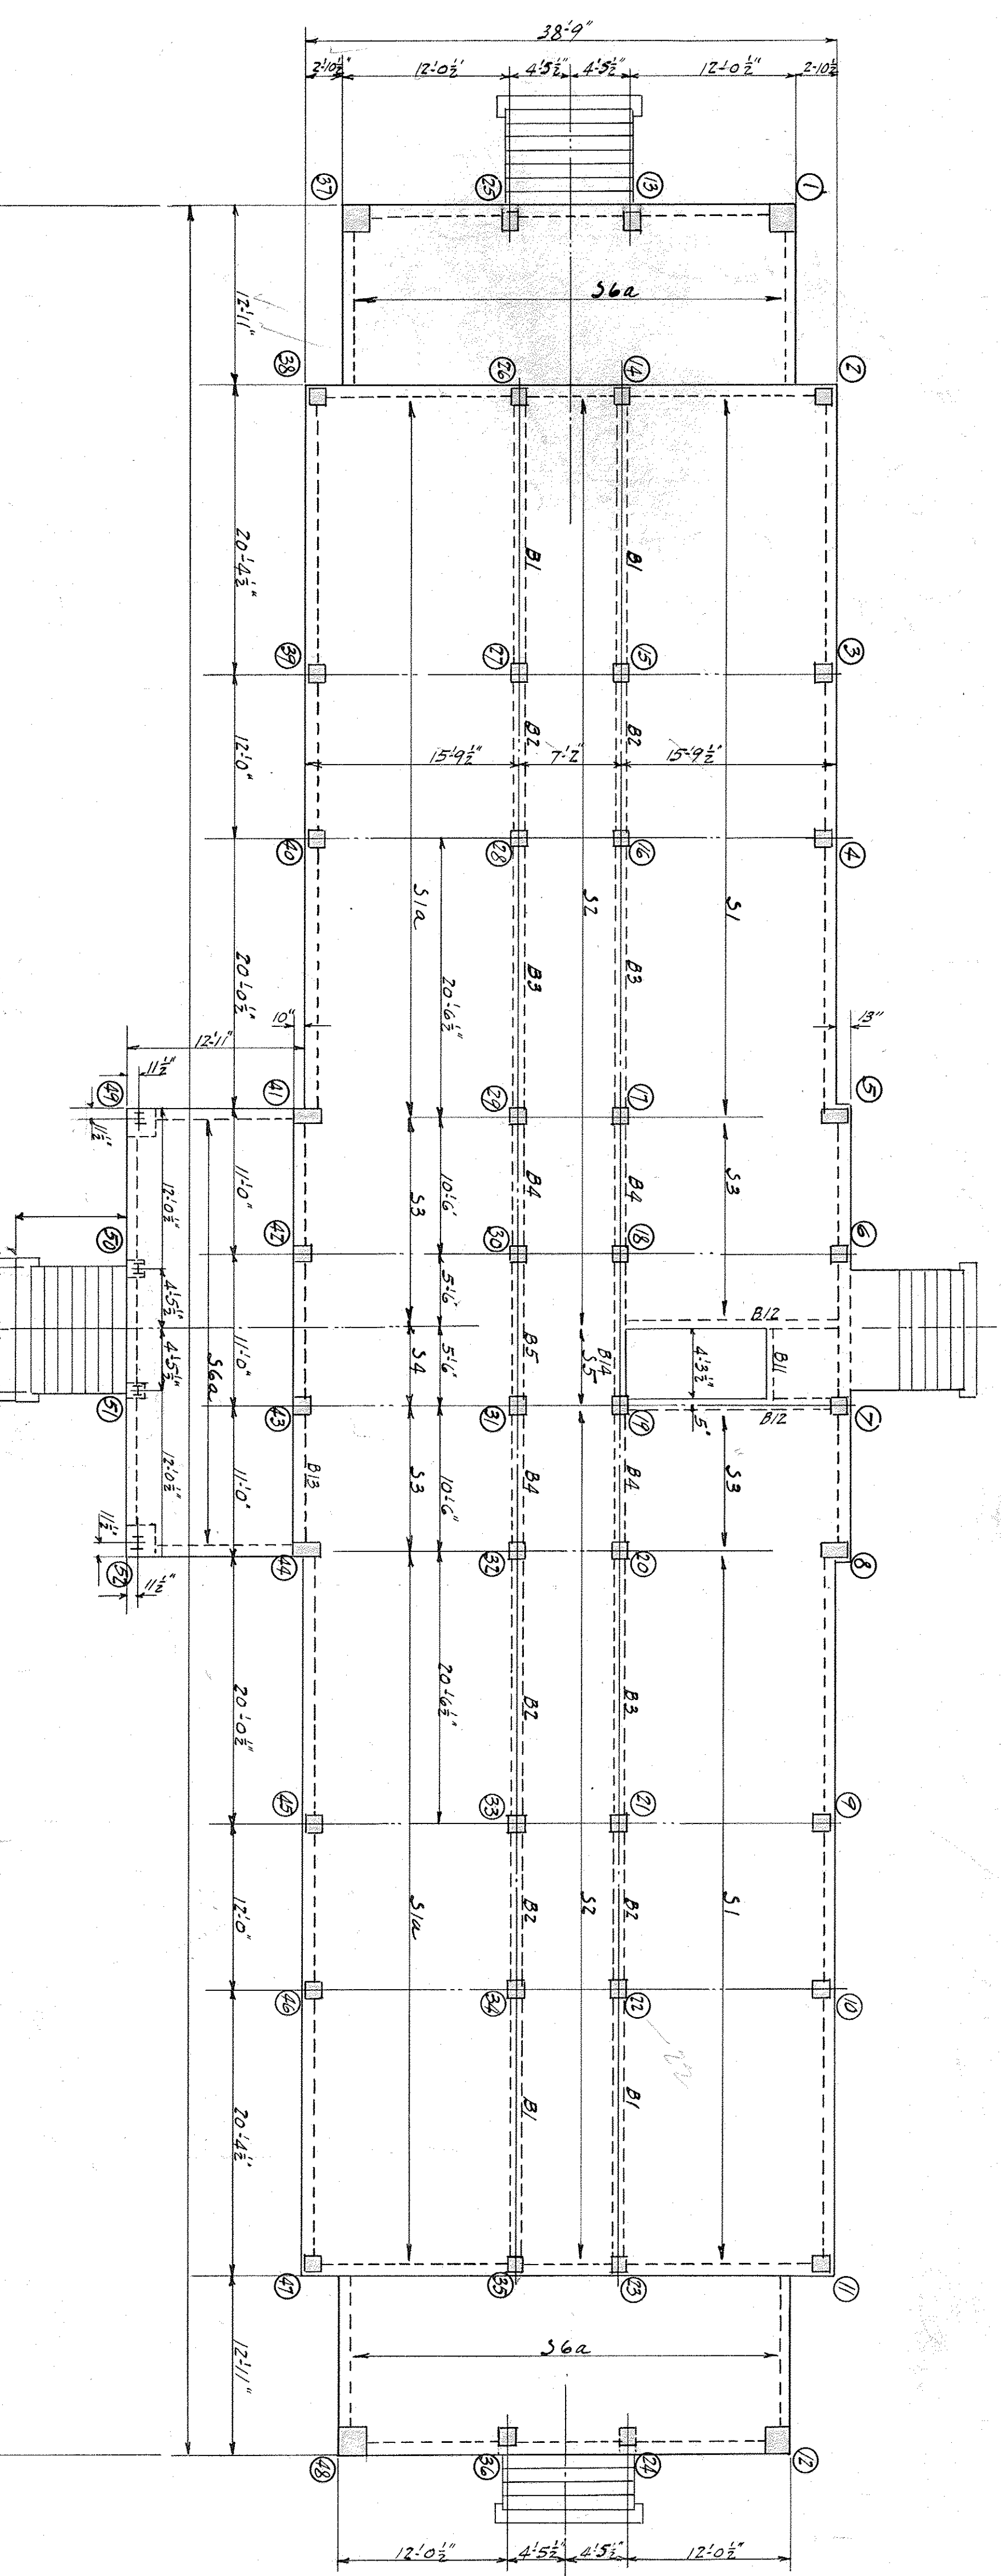

BASEMENT & FOOTING PLAN

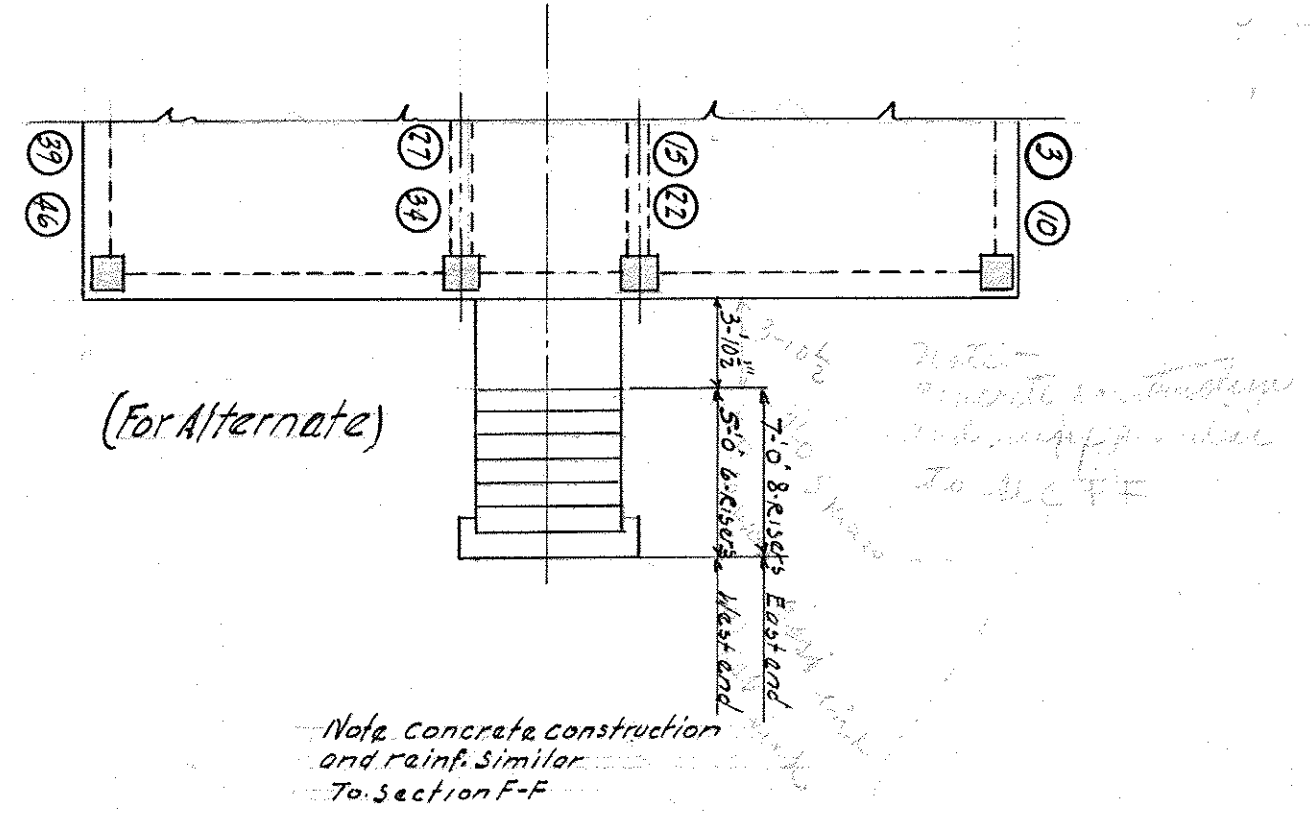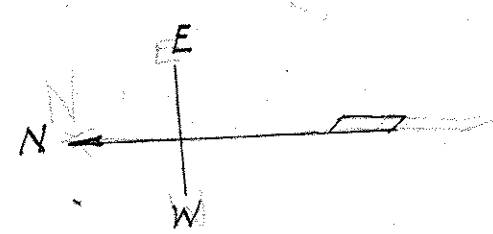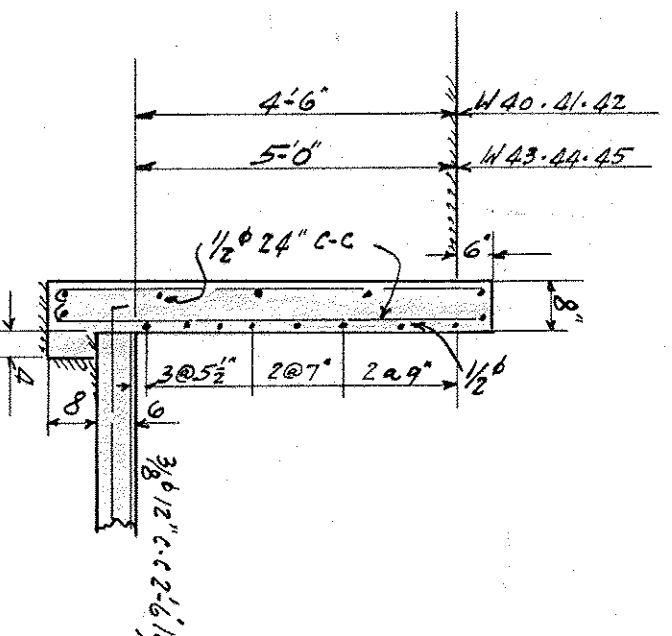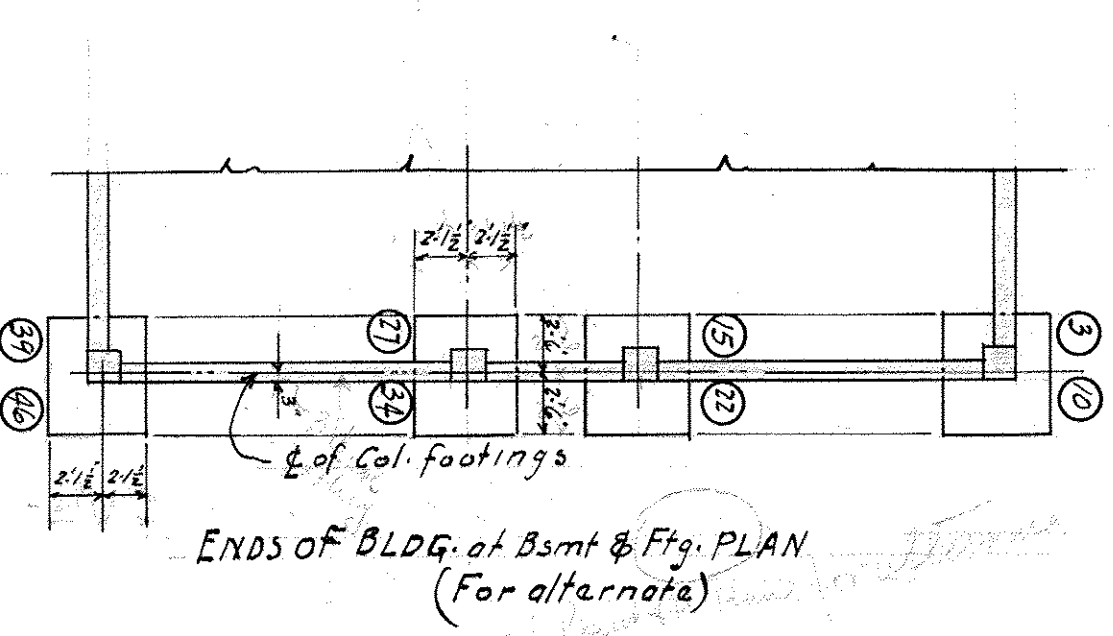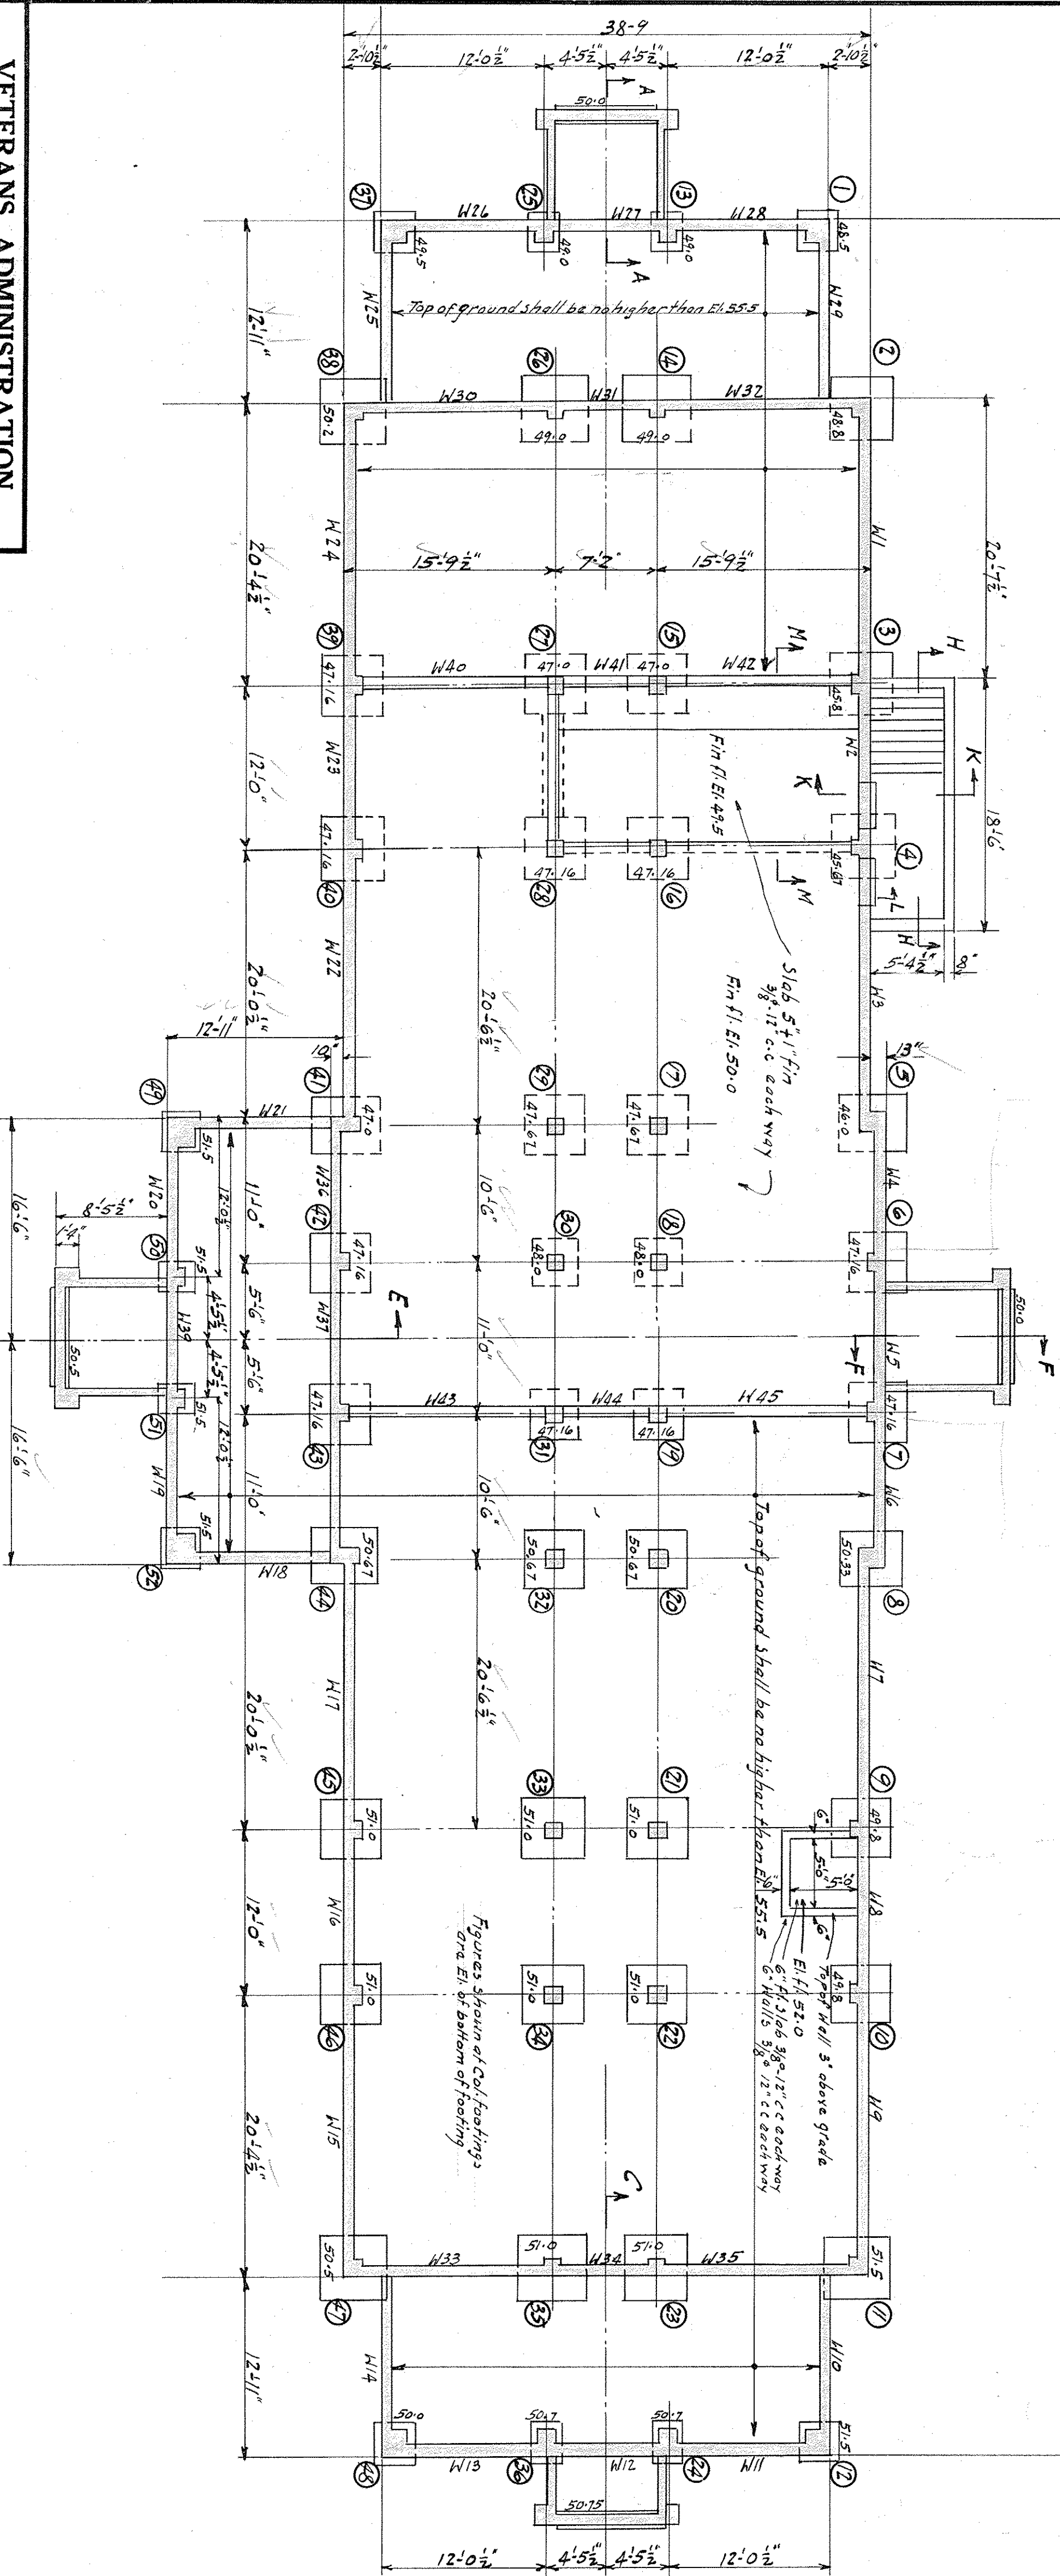

H	MARK
6'-0"	H 1
3'-0"	H 7, 18, 17
5'-0"	H 9, 18, 20, 21, 32
4'-0"	H 10, 11, 12
5'-8"	H 14, 16, 33
5'-0"	H 15, 24, 26
5'-3"	H 18, 34
6'-0"	H 25
7'-0"	H 27, 30
7'-6"	H 31
6'-3"	H 32
8'-0"	H 35
8'-6"	H 8

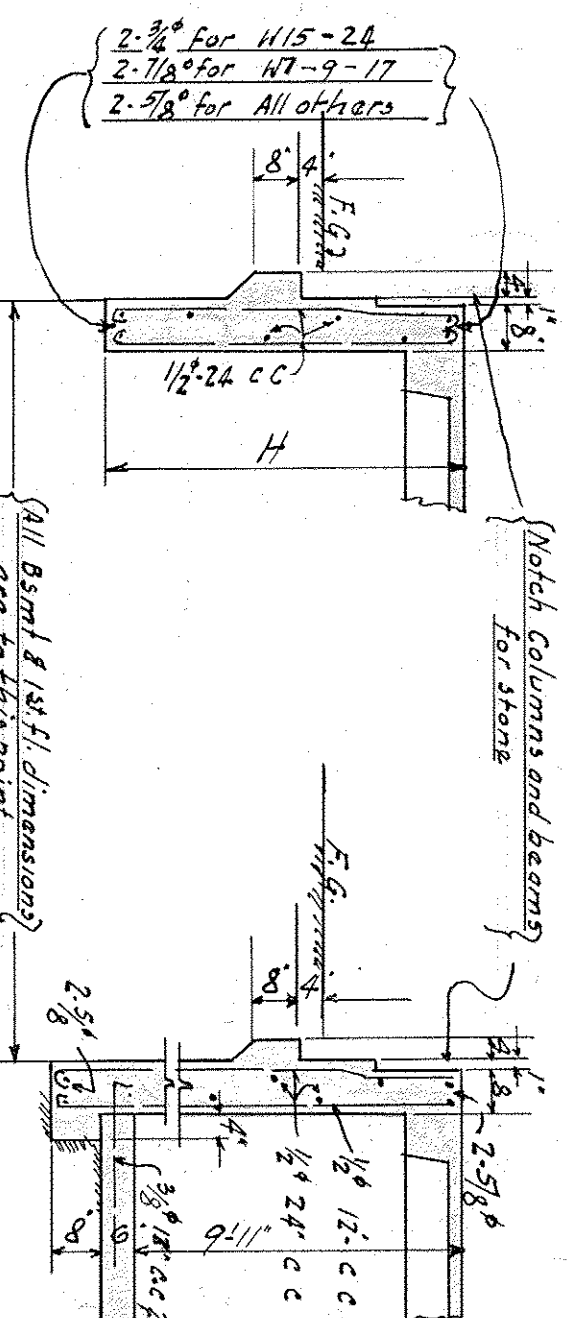

NURSES QUARTERS BLDG. NO. 17

VETERANS ADMINISTRATION FACILITY

ROANOKE, VA.

Drawn: *John G. Smith*

Traced: *John G. Smith*

Sect. Chf.: *John G. Smith*

Date: *Nov 9, 1953*

Sub-Division Chief: *John G. Smith*

REVISIONS

NUMBER

17-6

SHEET 6 OF 11